



100% SUBMITTAL

DATE: 2/22/2022
MP: MP 10.32 TO MP 13.15

CONCURRENCE
SIGNATURE SHEET
FOR CONFIGURATION
ONLY

Name Darin Price

Title	Eastern Idaho Railroad - General Manager
-------	--

Signature D. G. L.

Representing	Watco
--------------	-------

Date _____

Name	
------	--

Title

Signature _____

Representing Idaho Transportation Department

Date _____

Name	
------	--

Title

Signature _____

Representing Federal Railroad Administration

Date _____

Name	
------	--

Title _____

Signature _____

Representing _____

Date	
------	--

Disclaimer:
All parties signing this sheet have reviewed these plans and no exceptions are taken with regard to their ability to use the project as intended.
Individual parties have not reviewed the design details or calculations for structural integrity or engineering accuracy. The parties accept no responsibility for errors or omissions in the design of the project.

VICINITY MAP

NOT TO SCALE

[illegible]

INFORMATION CONFIDENTIALITY
ALL PLANS, DRAWINGS SPECIFICATIONS, AND/OR INFORMATION
FURNISHED HEREWIT SHALL
REMAIN THE PROPERTY OF WATCO
COMPANIES, LLC, AND SHALL BE
HELD CONFIDENTIAL AND SHALL
NOT BE USED FOR ANY PURPOSE
NOT PROVIDED FOR IN
AGREEMENTS WITH WATCO
COMPANIES, LLC.

DESIGNED BY	JRW
DRAWN BY	JRW
CHECKED BY	DRW
APPROVED BY	JLW
DATE	2/22/2022



WATCO
RUPERT, ID
EIRR TRACK EXPANSION
COVER

CONTRACT NO.	19.192
--------------	--------

DRAWING NO. CK-01

REVISION	SHEET NO. 001
----------	---------------

SCALE AS SHOWN

Plot driver: WATCO.pdf_300dpi.ctb
Pen table: Watco_Railway.tbl
File: I:\Dropbox (Watco Companies, LLC)\Watco_Design\19_192_Rupert_ID_EIRR_Track_Expansion\ConRail\Sheet\19-0003-General_Notes.dgn
Time: 15:37 PM
Date: 02/22/2022

1. CONTRACTOR SHALL COMPLY WITH ALL LOCAL, STATE, AND FEDERAL SAFETY CODES AND REGULATIONS AND THE SPECIFICATIONS FOR THIS CONTRACT.
2. ALL CONSTRUCTION ACTIVITIES SHALL BE SCHEDULED AND COORDINATED THROUGH THE ENGINEER, INCLUDING THE VARIOUS COMPANIES, AGENCIES AND OTHER CONTRACTORS WHO MAY BE AFFECTED BY THIS WORK. ALL REQUIRED PERMITS INCLUDING RAILROAD RIGHT-OF-ENTRY PERMITS NEEDED FOR THE WORK SHALL BE OBTAINED BY THE CONTRACTOR UNLESS OTHERWISE NOTED. THE CONTRACTOR SHALL COMPLY WITH ALL RAILROAD OCCUPANCY REQUIREMENTS INCLUDING INSURANCE REQUIREMENTS.
3. HORIZONTAL AND VERTICAL CONTROL POINTS FOR THE TRACK LAYOUT ARE IDENTIFIED IN THE CONTRACT DOCUMENTS. IT SHALL BE THE CONTRACTOR'S RESPONSIBILITY TO UTILIZE THESE CONTROL POINTS TO ASSURE THAT ALL FACILITIES INCLUDED IN THIS PROJECT ARE CONSTRUCTED AT THE CORRECT VERTICAL AND HORIZONTAL LOCATIONS.
4. TRACK CONTRACTOR WILL CONSTRUCT ALL TRACKWORK. TRACKWORK DONE BY TRACK CONTRACTOR WILL INCLUDE ALL MATERIAL FROM THE TOP OF THE SUBBALLAST AND UP. THE GRADING CONTRACTOR IS RESPONSIBLE FOR ALL GRADING WORK WHICH CONSISTS OF SUBGRADE PREPARATION AND PLACEMENT OF SUBBALLAST TO THE GRADES INDICATED IN THE PLANS.
5. POSITIVE DRAINAGE MUST BE MAINTAINED AT ALL TIMES DURING CONSTRUCTION TO PREVENT PONDING OF WATER.
6. THE CONTRACTOR SHALL COMPLY WITH THE STATE OF IDAHO NPDES PERMIT REGARDING THE TREATMENT OF WATER BEFORE DISCHARGING OFF OF RAILROAD R/W.
7. CONTRACTOR MAY BE REQUESTED TO SUBMIT A CONSTRUCTION PHASING PLAN TO THE ENGINEER FOR APPROVAL PRIOR TO CONSTRUCTION. ANY MODIFICATIONS TO THIS PHASING PLAN SHALL BE SUBMITTED TO THE ENGINEER FOR APPROVAL.
8. LIMITS OF GRADING AS SHOWN ON THE PLANS ARE APPROXIMATE. WHERE LIMIT OF GRADING IS ADJACENT TO A BRIDGE, CROSSING, OR OTHER FACILITY, GRADING SHALL PROVIDE FOR A CONTINUOUS GRADE SO THAT THE RAILROAD CAN SUBSEQUENTLY LAY TRACK WITH NO ADDITIONAL GRADING WORK.
9. A IDAHO ONE CALL IDENTIFICATION NUMBER SHALL BE ISSUED BEFORE A "PERMIT TO EXCAVATE" IS VALID. THE CONTRACTOR SHALL CALL THE IDAHO ONE CALL THREE WORKING DAYS PRIOR TO CONSTRUCTION TO OBTAIN A IDAHO ONE CALL ID NUMBER. THE CONTRACTOR SHALL BE RESPONSIBLE FOR PROTECTING THE EXISTING UTILITIES.
10. THE CONTRACTOR SHALL BECOME FAMILIAR WITH LEGISLATION OUTLINING PROCEDURES FOR LOCATING UTILITIES BY HAND EXCAVATION AND COMPLY WITH ITS DIRECTIVE.
11. PRIOR TO EACH CONSTRUCTION ACTIVITY WITHIN RAILROAD RIGHT-OF-WAY, THE CONTRACTOR SHALL NOTIFY RAILROAD SIGNAL REPRESENTATIVE.
12. THE CONTRACTOR SHALL PROTECT ALL RAILROAD SIGNAL FACILITIES IN PLACE.
13. THE CONTRACTOR SHALL FIELD VERIFY ALL DIMENSIONS FOR CONFLICTS WITH EXISTING UTILITIES, SIGNAL CABLES / EQUIPMENT AND/OR OTHER ITEMS THAT MIGHT IMPAIR CONSTRUCTION ACTIVITIES. INCONSISTENCIES FOUND SHALL BE REPORTED TO THE ENGINEER.
14. REPAIRS TO FACILITIES INTENDED TO REMAIN IN PLACE SHALL BE MADE BY THE CONTRACTOR AT THE CONTRACTOR'S EXPENSE UNLESS OTHERWISE STATED BY THE ENGINEER.
15. PRIOR TO COMMENCING WORK, ALL EXISTING SITE CONDITIONS SHALL BE FIELD VERIFIED WITH THE ENGINEER TO ASCERTAIN THE LIMITS OF WORK ACTIVITIES. THE CONTRACTOR SHALL SUBMIT AND RECEIVE THE ENGINEER'S APPROVAL OF THE CONTRACTORS PROJECT SCHEDULE AND OPERATIONS PLAN. EACH ITEM OF WORK SHALL BE DESCRIBED AND ACCOUNTED FOR IN THE CONTRACT DOCUMENTS. THE CONTRACTOR SHALL REFER TO THE SPECIFICATIONS FOR FURTHER INFORMATION REGARDING SUBMITTAL REQUIREMENTS.
16. RAIL TRAFFIC DISRUPTIONS SHALL BE KEPT TO A MINIMUM. DISRUPTIONS IN RAIL TRAFFIC THAT MAY BE REQUIRED SHALL BE COORDINATED WITH THE ENGINEER BEFOREHAND. NO WORK SHALL BE COMMENCED WITHOUT THE RAILROAD'S FLAGMAN'S APPROVAL. WORK AFFECTING THE MOVEMENT OF TRAINS WILL BE UNDER THE AUTHORITY AND OVERALL CONTROL OF THE RAILROAD FLAGMAN OR HIS REPRESENTATIVE.
17. THE CONTRACTOR SHALL NOT PLACE MATERIAL AND/OR EQUIPMENT WITHIN 25 FEET OF AN ACTIVE TRACK AT ANY TIME WITHOUT PRIOR APPROVAL OF THE RAILROAD FLAGMAN.
18. EXISTING RAILROAD SIGNAGE (INCLUDING SPEED SIGNS) SHALL BE MAINTAINED DURING THE CONSTRUCTION PERIOD. ALL RAILROAD SIGNAGE SHALL BE FULLY RESTORED UPON COMPLETION OF EACH DAYS WORK IN ACCORDANCE WITH RAILROAD ENGINEERING STANDARDS. PRIOR TO CONSTRUCTION, RAILROAD STANDARD PROJECT NOTICE SIGNS SHALL BE PLACED AT LOCATIONS AS DIRECTED BY THE ENGINEER.
19. WALKWAYS AND MAINTENANCE ROADS WILL BE CONSTRUCTED PER RAILROAD STANDARDS.
20. DIMENSIONS SHOWN IN PARENTHESES INDICATE APPROXIMATE EXISTING DIMENSIONS. WHERE ELEVATIONS ARE SHOWN IN PARENTHESES AT JOIN LOCATIONS, THE CONTRACTOR SHALL VERIFY THESE ELEVATIONS PRIOR TO CONSTRUCTION AND JOIN FEATURES AT EXISTING ELEVATIONS.
21. ALL EXISTING FENCES ALONG THE RIGHT-OF-WAY SHALL BE PROTECTED IN PLACE, UNLESS NOTED OTHERWISE. AT THE OPTION OF THE CONTRACTOR AND WITH THE APPROVAL OF THE ENGINEER, FENCING MAY BE REMOVED TO FACILITATE CONSTRUCTION; HOWEVER, FENCING MUST BE REPLACED, IN KIND, AND THE CONSTRUCTION SITE MUST REMAIN SECURE AT ALL TIMES.

DEFINITIONS:

A. TRACK OUTAGE: TRACK WHICH IS OUT OF SERVICE FOR A GIVEN PERIOD OF TIME.

B. ACTIVE TRACK: TRACK ON WHICH TRAINS ARE OPERATING AND INTERRUPTION OF SERVICE MAY OCCUR ONLY WITHIN AN APPROVED "WINDOW", AS DEFINED BELOW.

C. FOULED TRACK: TRACK IS FOULED WHEN AN OBSTRUCTION INCLUDING A WORKING CREW, IS WITHIN 4 FEET FROM THE NEAREST RAIL OR WHEN AN OVERHEAD OBSTRUCTION IS PLACED WITHIN 22'-6" ABOVE THE TOP OF RAIL. WORK MAY BE PERFORMED UNDER THE PROTECTION OF A RAILROAD FLAGMAN.

D. WINDOW: A GIVEN PERIOD OF TIME BETWEEN OPERATING TRAINS WHERE A TRACK MAY BE TAKEN OUT OF SERVICE, WITH THE STIPULATION THAT THE TRACK SHALL BE BACK IN SERVICE AT THE END OF THE GIVEN PERIOD OF TIME.

22. IN THE EVENT THE CONTRACTOR, AS THE WORK PROGRESSES, FINDS ANY DISCREPANCIES BETWEEN THE PLANS AND THE PHYSICAL CONDITION OR ANY ERRORS IN THE PLANS OR LAYOUTS AS GIVEN BY STAKING OR INSTRUCTIONS IT SHALL BE THE CONTRACTOR'S DUTY TO INFORM THE ENGINEER IN WRITING, AND THE ENGINEER SHALL PROMPTLY ARRANGE CORRECTION THEREOF.
23. THE CONTRACTOR SHALL PROVIDE ALL LAYOUT AND CONSTRUCTION STAKING FOR THE ENTIRE PROJECT. IT SHALL BE THE CONTRACTOR'S RESPONSIBILITY TO MAINTAIN AND PRESERVE ALL STAKES AND OTHER MARKS ESTABLISHED, UNTIL AUTHORIZED TO REMOVE THEM.
24. THE CONTRACTOR SHALL VERIFY THE INVERTS AND LOCATIONS OF ALL EXISTING DRAINAGE FACILITIES, WITHIN THE PROJECT AREA AS DEFINED ON THE CONTRACT DRAWINGS, THAT ARE TO REMAIN AND BE MAINTAINED. EXISTING PIPES AND CULVERTS THAT ARE TO BE MAINTAINED SHALL BE CLEANED AND FLUSHED, AS NECESSARY, TO RESTORE FULL CAPACITY. THIS WORK SHALL BE INCIDENTAL TO OTHER WORK IN THE CONTRACT.
25. PIPES AND CULVERTS TO BE ABANDONED SHALL BE CAPPED OR BULK HEADED AT EACH RESPECTIVE LOCATION AND FILLED. ALL ABANDONED DRAINAGE FACILITIES WILL BE RECORDED ON AS-BUILT DRAWINGS BY THE CONTRACTOR.
26. THE CONTRACTOR SHALL COORDINATE WITH THE GOVERNING MUNICIPALITY AND STATE AGENCY FOR EACH GRADE CROSSING LOCATION AND OBTAIN ALL PERMITS REQUIRED FOR THE WORK. THE CONTRACTOR SHALL COMPLY WITH THE CONSTRUCTION STANDARDS OF THE GOVERNING MUNICIPALITIES AND STATE AGENCY.
27. ON MULTIPLE TRACK GRADE CROSSINGS THE CONTRACTOR SHALL MAINTAIN RAIL TRAFFIC, OVER AT LEAST ONE TRACK, AS DESIGNATED BY WATCO, DURING GRADE CROSSING RECONSTRUCTION.
28. ROADWAY DISRUPTIONS SHALL BE KEPT TO A MINIMUM, AS PRESCRIBED BY THE PERMITTING AGENCY, DURING CONSTRUCTION. ALL LANE CLOSURES AT GRADE CROSSING SHALL BE COORDINATED, BEFOREHAND, WITH THE CITY AND/OR AGENCIES HAVING JURISDICTION. THE ENGINEER SHALL BE KEPT FULLY INFORMED AS TO SUCH REQUESTS FOR CLOSURE.
29. RIGHT-OF-WAY AND PARCEL BOUNDARY INFORMATION REPRESENTED ON THESE DRAWINGS IS BASED ON STATION AND RIGHT-OF-WAY MAPS PROVIDED BY WATCO.
30. UTILITY INFORMATION WAS OBTAINED FROM AVAILABLE RECORDS. LOCATIONS SHOWN ON PLANS ARE APPROXIMATE AND SUBJECT TO FIELD VERIFICATION. PRIMARY SOURCES OF UTILITY INFORMATION INCLUDE:

1. WATCO PERMIT AGREEMENT RECORDS

2. WATCO STATION AND RIGHT-OF-WAY MAPS

3. DIRECT CONTACT WITH PUBLIC AND PRIVATE UTILITY OWNERS
31. AS INDICATED ON THE DRAWINGS, THE PROJECT SITE IS TRAVERSED BY VARIOUS UNDERGROUND AND OVERHEAD UTILITY LINES, INCLUDING BUT NOT LIMITED TO UNDER-GROUND GAS LINES, UNDERGROUND FIBER OPTIC LINES, UNDERGROUND WATER LINES, UNDERGROUND SEWER LINES, UNDERGROUND STORM WATER LINES, UNDERGROUND SIGNAL LINES, OVERHEAD ELECTRIC LINES, OVERHEAD TELEPHONE LINES AND OVERHEAD FIBER OPTIC LINES. THESE FACILITIES SHALL EITHER REMAIN IN PLACE AND SHALL BE PROTECTED BY THE CONTRACTOR WHILE THE WORK OF THE CONTRACT IS IN PROGRESS, OR BE RELOCATED, MODIFIED OR REMOVED IN ACCORDANCE WITH THE CONSTRUCTION DRAWINGS AND AGREEMENTS BETWEEN WATCO AND INDIVIDUAL UTILITY AGENCIES.
32. STANDARD METHODS AND RECORDS AVAILABLE AS OF THE DATE OF THESE DRAWINGS HAVE BEEN UTILIZED TO CONFIRM THE EXISTENCE OF UTILITIES SHOWN ON THESE DRAWINGS. THE INDICATED LOCATIONS OF THESE UTILITIES ARE APPROXIMATE AND MAY NOT BE ACCURATE. THE LOCATION AND DEPTH OF ALL UTILITIES IN THE VICINITY OF NEW CONSTRUCTION IS TO BE FIELD VERIFIED BY THE CONTRACTOR PRIOR TO COMMENCEMENT OF CONSTRUCTION. THE ENGINEER SHALL BE NOTIFIED IMMEDIATELY IF CONFLICTS ARE FOUND.
33. THE CONTRACTOR SHALL ENSURE THAT REQUIRED NOTIFICATION IS PROVIDED TO APPROPRIATE UTILITY COMPANIES PRIOR TO EXCAVATION OR OTHER WORK WHICH MAY AFFECT UTILITY COMPANY FACILITIES.
34. ROAD BED (TRACK) EMBANKMENT MATERIAL SHALL BE PLACED IN A MAXIMUM NINE (9) INCH THICK LOOSE LIFTS AND SHALL BE COMBACTED TO 95% OF MAXIMUM DRY DENSITY AT NOT MORE OR LESS THAN ±3% OF OPTIMUM MOISTURE CONTENT PER ASTM D698 (STANDARD PROCTOR). IN CUT SECTIONS, A MINIMUM OF NINE (9) INCHES OF THE SUBGRADE SHALL BE SCARIFIED AND RECOMPACTED IN ACCORDANCE WITH THE FOREGOING. PREPARATION OF THE SUBGRADE SHALL BE SUBSIDIARY TO COMMON EXCAVATION.
35. SUBBALLAST MATERIAL SHALL BE CRUSHED GRAVEL OR STONE MEETING OR EXCEEDING BNSF SUBBALLAST SPEC. 610 MATERIAL & GRADATION SHALL MEET THE REQUIREMENTS OF AREMA CHAPTER 1 PART 2.11.2.5.
36. BALLAST SHALL BE AREMA SIZE 4 (1-1/2" - 3/4") AS A MINIMUM, SHALL BE FREE OF LOAM, DUST AND OTHER FOREIGN PARTICULES.

REV	DATE	DESCRIPTION	BY	SUB	APP

INFORMATION CONFIDENTIALITY:
ALL PLANS, DRAWINGS, SPECIFICATIONS, AND/OR INFORMATION FURNISHED HEREWITH SHALL REMAIN THE PROPERTY OF WATCO COMPANIES, LLC, AND SHALL BE HELD CONFIDENTIAL AND SHALL NOT BE USED FOR ANY PURPOSE NOT PROVIDED FOR IN AGREEMENTS WITH WATCO COMPANIES, LLC.

DESIGNED BY	JRW
DRAWN BY	JRW
CHECKED BY	DRW
APPROVED BY	JLW
DATE	2/22/2022




WATCO
RUPERT, ID
EIRR TRACK EXPANSION
GENERAL NOTES

CONTRACT NO.	19.192
DRAWING NO.	CK-03
REVISION	SHEET NO. 003
SCALE	NONE

	EXISTING	PROPOSED	TO BE SHIFTED	TO BE REMOVED
POWER POLE				
PRECAST CONCRETE PANELS				
ASPHALT				
SIGNAL GATE AND ARM				
CROSSING GATE & FLASHING LIGHTS (CPUC STD #9)				
SIGNAL BUNGALOW				
MILEPOST				
POINT OF SWITCH				
POINT OF VERTICAL INTERSECTION				
RAILROAD SIGNAL (SINGLE UNIT)				
RAILROAD SIGNAL (DOUBLE UNIT)				
RIGHT-OF-WAY				
SUBGRADE				
TRACK				
TURNOUT				
CROSSOVER				
DERAIL				
CENTERLINE OF ROAD				
FIBER OPTIC MARKER				
FIBER OPTIC FLAG				

				DESIGNED BY <i>JRW</i>				WATCO RUPERT, ID EIRR TRACK EXPANSION ABBREVIATIONS & SYMBOLS	CONTRACT NO. 19.192			
				DRAWN BY <i>JRW</i>					DRAWING NO. CK-04			
				CHECKED BY <i>DRW</i>					REVISION		SHEET NO. 004	
				APPROVED BY <i>JLW</i>					SCALE NONE			
				DATE 2/22/2022								
INFORMATION CONFIDENTIALITY: ALL PLANS, DRAWINGS SPECIFICATIONS, AND/OR INFORMATION FURNISHED HEREWITH SHALL REMAIN THE PROPERTY OF WATCO COMPANIES, LLC, AND SHALL BE HELD CONFIDENTIAL AND SHALL NOT BE USED FOR ANY PURPOSE NOT PROVIDED FOR IN AGREEMENTS WITH WATCO COMPANIES, LLC.												
REV	DATE	DESCRIPTION		BY	SUB	APP						

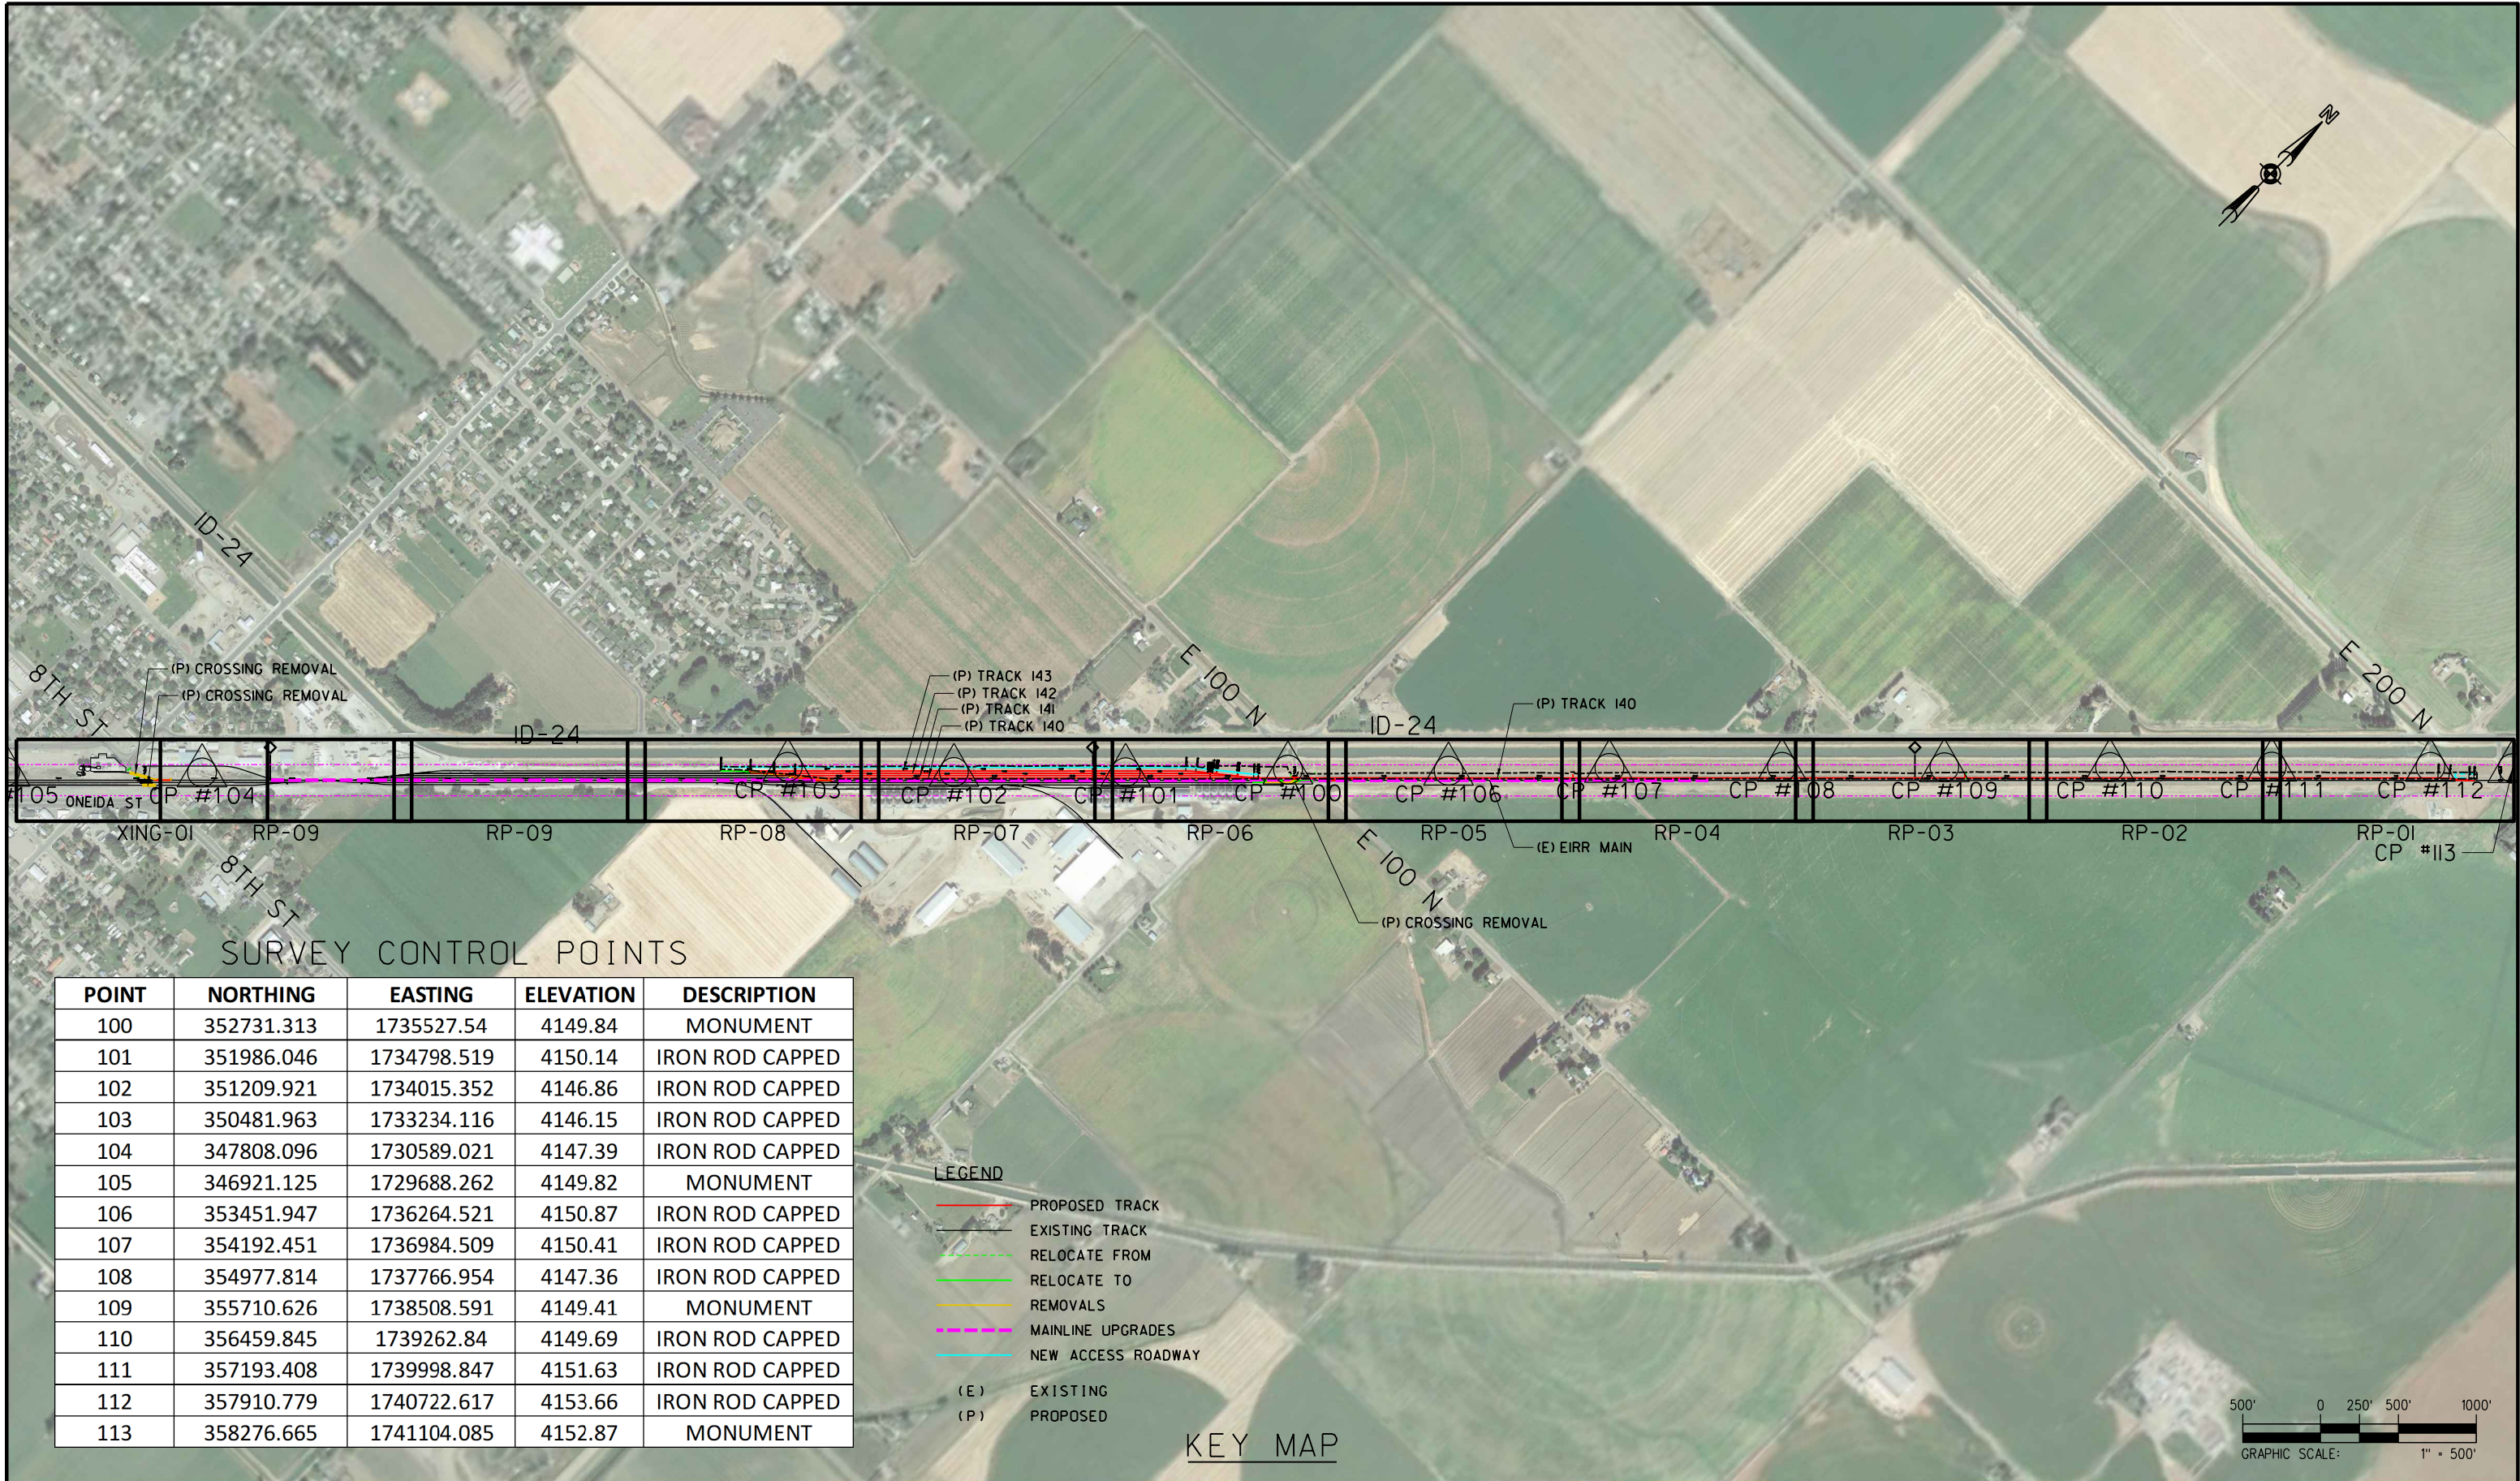


SURVEY CONTROL POINTS

POINT	NORTHING	EASTING	ELEVATION	DESCRIPTION
100	352731.313	1735527.54	4149.84	MONUMENT
101	351986.046	1734798.519	4150.14	IRON ROD CAPPED
102	351209.921	1734015.352	4146.86	IRON ROD CAPPED
103	350481.963	1733234.116	4146.15	IRON ROD CAPPED
104	347808.096	1730589.021	4147.39	IRON ROD CAPPED
105	346921.125	1729688.262	4149.82	MONUMENT
106	353451.947	1736264.521	4150.87	IRON ROD CAPPED
107	354192.451	1736984.509	4150.41	IRON ROD CAPPED
108	354977.814	1737766.954	4147.36	IRON ROD CAPPED
109	355710.626	1738508.591	4149.41	MONUMENT
110	356459.845	1739262.84	4149.69	IRON ROD CAPPED
111	357193.408	1739998.847	4151.63	IRON ROD CAPPED
112	357910.779	1740722.617	4153.66	IRON ROD CAPPED
113	358276.665	1741104.085	4152.87	MONUMENT

LEGEND

- PROPOSED TRACK
- EXISTING TRACK
- RELOCATE FROM
- RELOCATE TO
- REMOVALS
- MAINLINE UPGRADES
- NEW ACCESS ROADWAY
- (E) EXISTING
- (P) PROPOSED

KEY MAP

 

REV	DATE	DESCRIPTION	BY	SUB	APP

INFORMATION CONFIDENTIALITY:
ALL PLANS, DRAWINGS, SPECIFICATIONS, AND/OR INFORMATION
FURNISHED HEREWITH SHALL
REMAIN THE PROPERTY OF WATCO
COMPANIES, LLC, AND SHALL BE
HELD CONFIDENTIAL AND SHALL
NOT BE USED FOR ANY PURPOSE
NOT PROVIDED FOR IN
AGREEMENTS WITH WATCO
COMPANIES, LLC.






DESIGNED BY	JRW
DRAWN BY	JRW
CHECKED BY	DRW
APPROVED BY	JLW
DATE	2/22/2022



WATCO
RUPERT, ID
EIRR TRACK EXPANSION
KEY MAP & SURVEY CONTROL

CONTRACT NO.	19.192
DRAWING NO.	005
REVISION	SHEET NO. CK-05
SCALE	AS SHOWN

Plot driver: WATCO.pdf_300dpi.ctb
Pen table: Watco_Railway.tbl
File: I:\Dropbox (Watco Companies, LLC)\Watco_Design\19_192_Rupert_ID_EIRR_Track_Expansion\LocRailSheet\C-005-Key.dgn
Time: 15:51:38 PM
Date: 02/22/2022

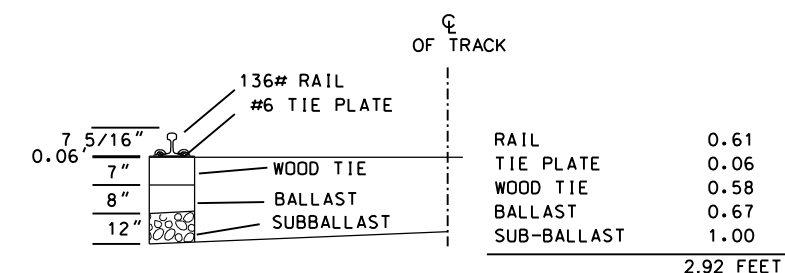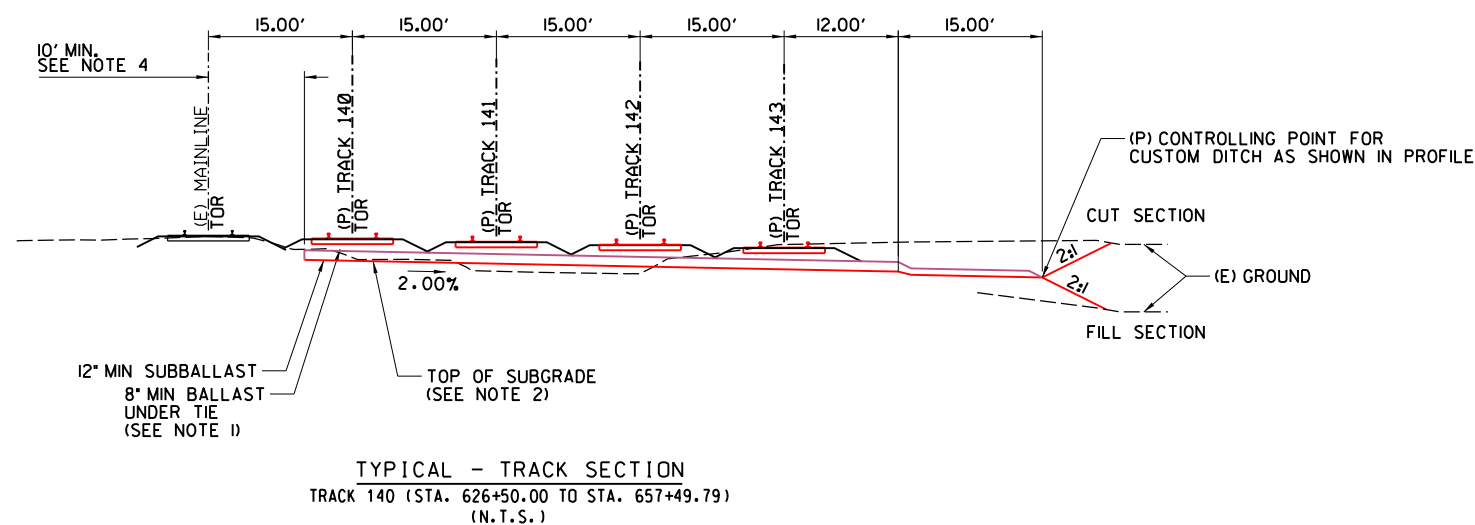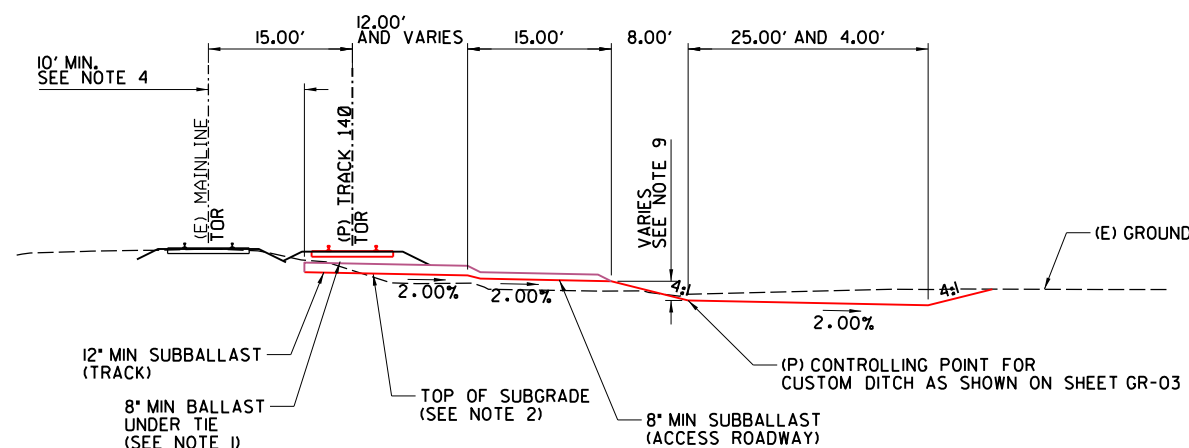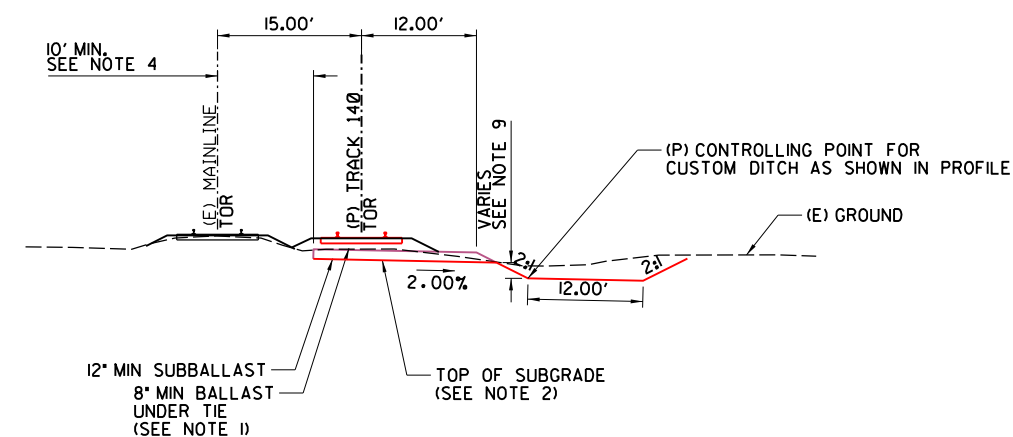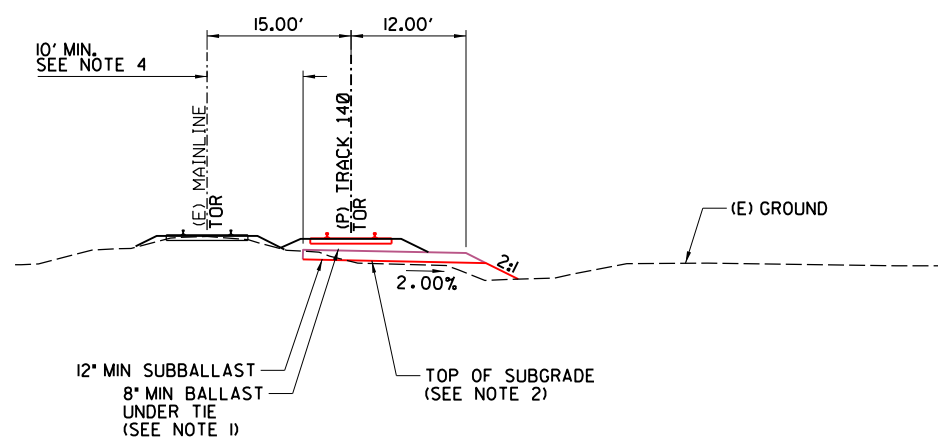

- NOTES:
1. ALL WORK PERTAINING TO PLACEMENT OF BALLAST, TIES AND TRACK SHALL BE BY TRACK CONTRACTOR.
 2. TOP OF SUBGRADE PLANE SHALL BE 2.92' BELOW TOP OF RAIL AT CENTERLINE OF TRACK IN NORMAL CROWN.
 3. 7" X 9" X 8'-6" WOOD TIES SHALL BE USED.
 4. PROTECT THE EXISTING TIE-IN TRACKS IN PLACE AT ALL TIMES & NO EXCAVATION TO OCCUR WITHIN 10' OF EXISTING TRACK CENTERLINES, UNLESS OTHERWISE NOTED.
 5. FILL AND CUT SLOPES SHALL BE AS INDICATED ON SITE EXPLICIT CONSTRUCTION PLANS AND PROFILES.
 6. WHERE DOUBLE TRACK CROSSES A ROADWAY, ADJUST BALLAST SECTION TO PROVIDE UNIFORM ROADWAY PROFILE.
 7. ALL EXPOSED DIRT SURFACES SHALL BE COVERED WITH 4" TOPSOIL AND SEEDING.
 8. SEE CROSS SECTIONS FOR CUT/FILL END CONDITIONS.
 9. SEE PLAN AND PROFILES FOR NON-STANDARD DITCH DEPTH LOCATIONS AS APPLICABLE.

[illegible]



INFORMATION CONFIDENTIALITY
ALL PLANS, DRAWINGS SPECIFICATIONS, AND/OR INFORMATION
FURNISHED HEREWITH SHALL
REMAIN THE PROPERTY OF WATCH
COMPANIES, LLC, AND SHALL BE
HELD CONFIDENTIAL AND SHALL
NOT BE USED FOR ANY PURPOSE
NOT PROVIDED FOR IN
AGREEMENTS WITH WATCH
COMPANIES, LLC.

DESIGNED BY	JRW
DRAWN BY	JRW
CHECKED BY	DRW
APPROVED BY	JLW
DATE	2/22/2022





WATCO
RUPERT, ID
EIRR TRACK EXPANSION
TYPICAL SECTIONS
TRACK
SHEET 01 OF 01



CONTRACT NO.		19.192	
DRAWING NO.		RC-01	
REVISION		SHEET NO.	
		006	
SCALE		NOT TO SCALE	

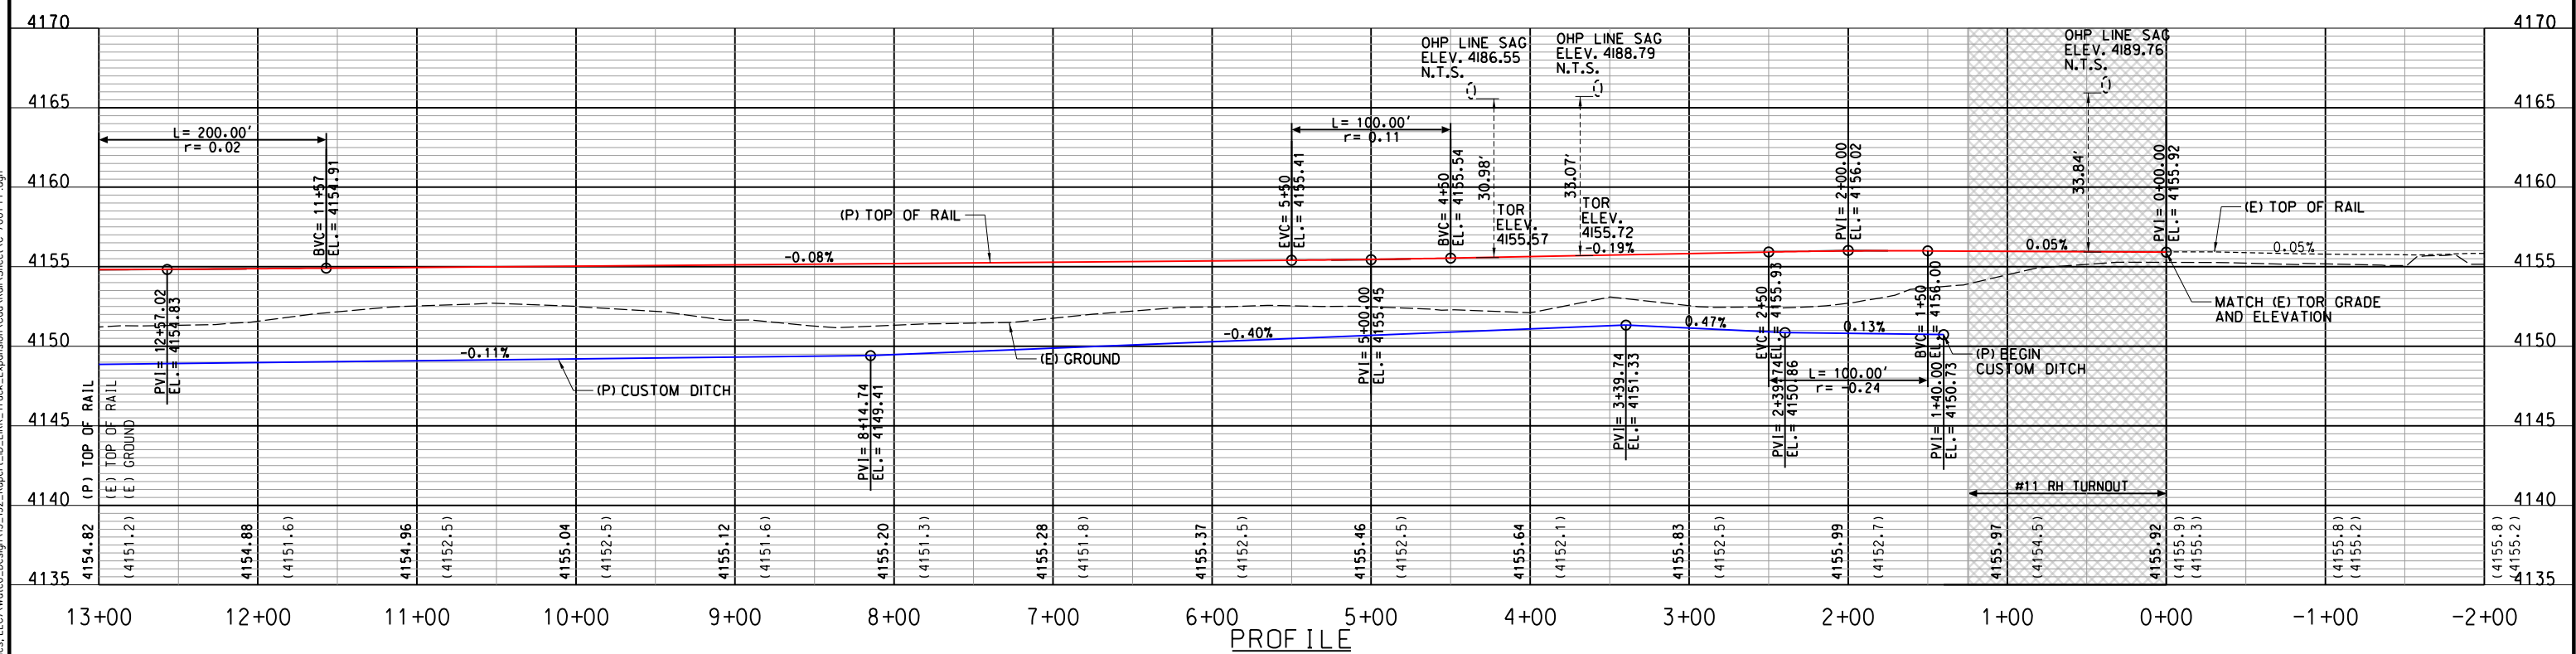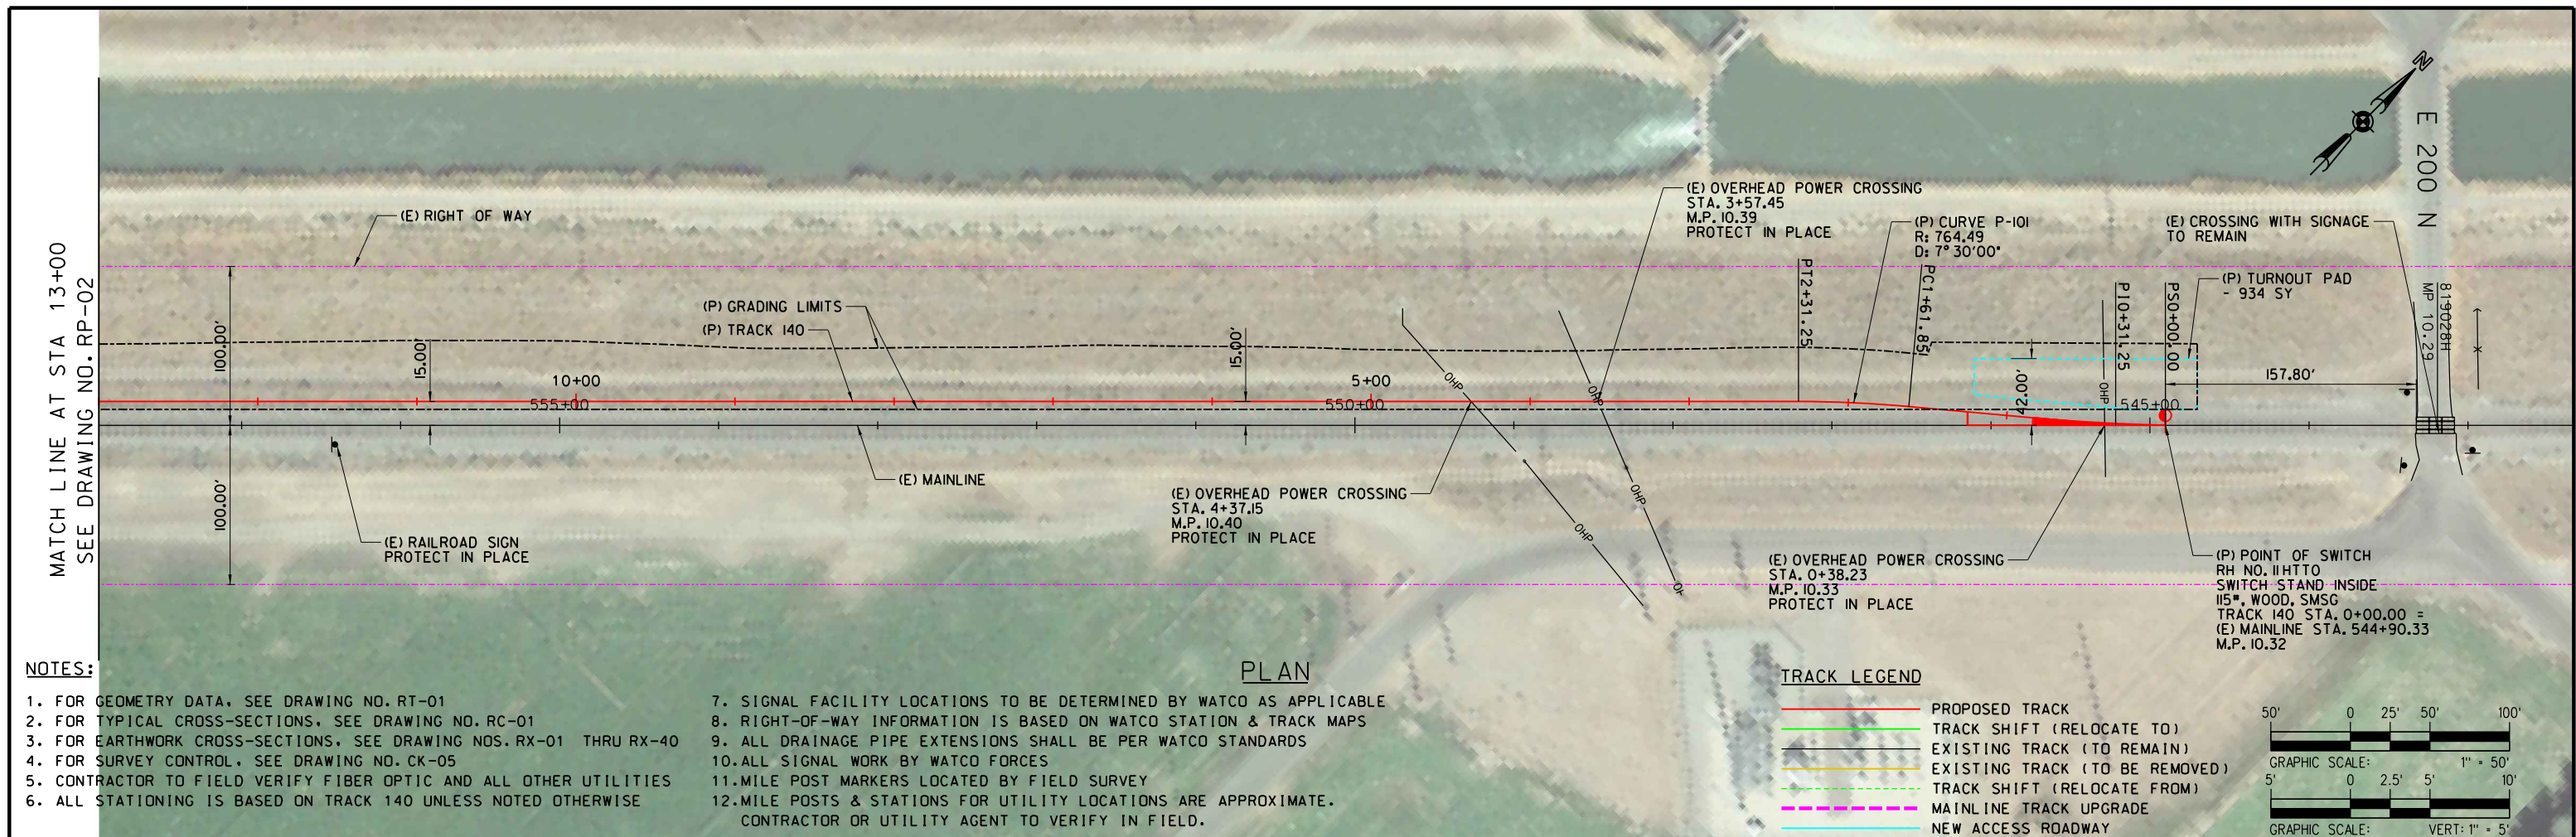[illegible]

WATCO
RUPERT, IDAHO
EIRR TRACK EXPANSION
TRACK 140 PLAN & PROFILE - SHEET 01 OF 08
STA 0+00 TO STA 13+00
MP 10.32 TO MP 10.57

CONTRACT NO.		19.192	
DRAWING NO.		RP-01	
REVISION		SHEET NO.	
		007	
SCALE		AS SHOWN	

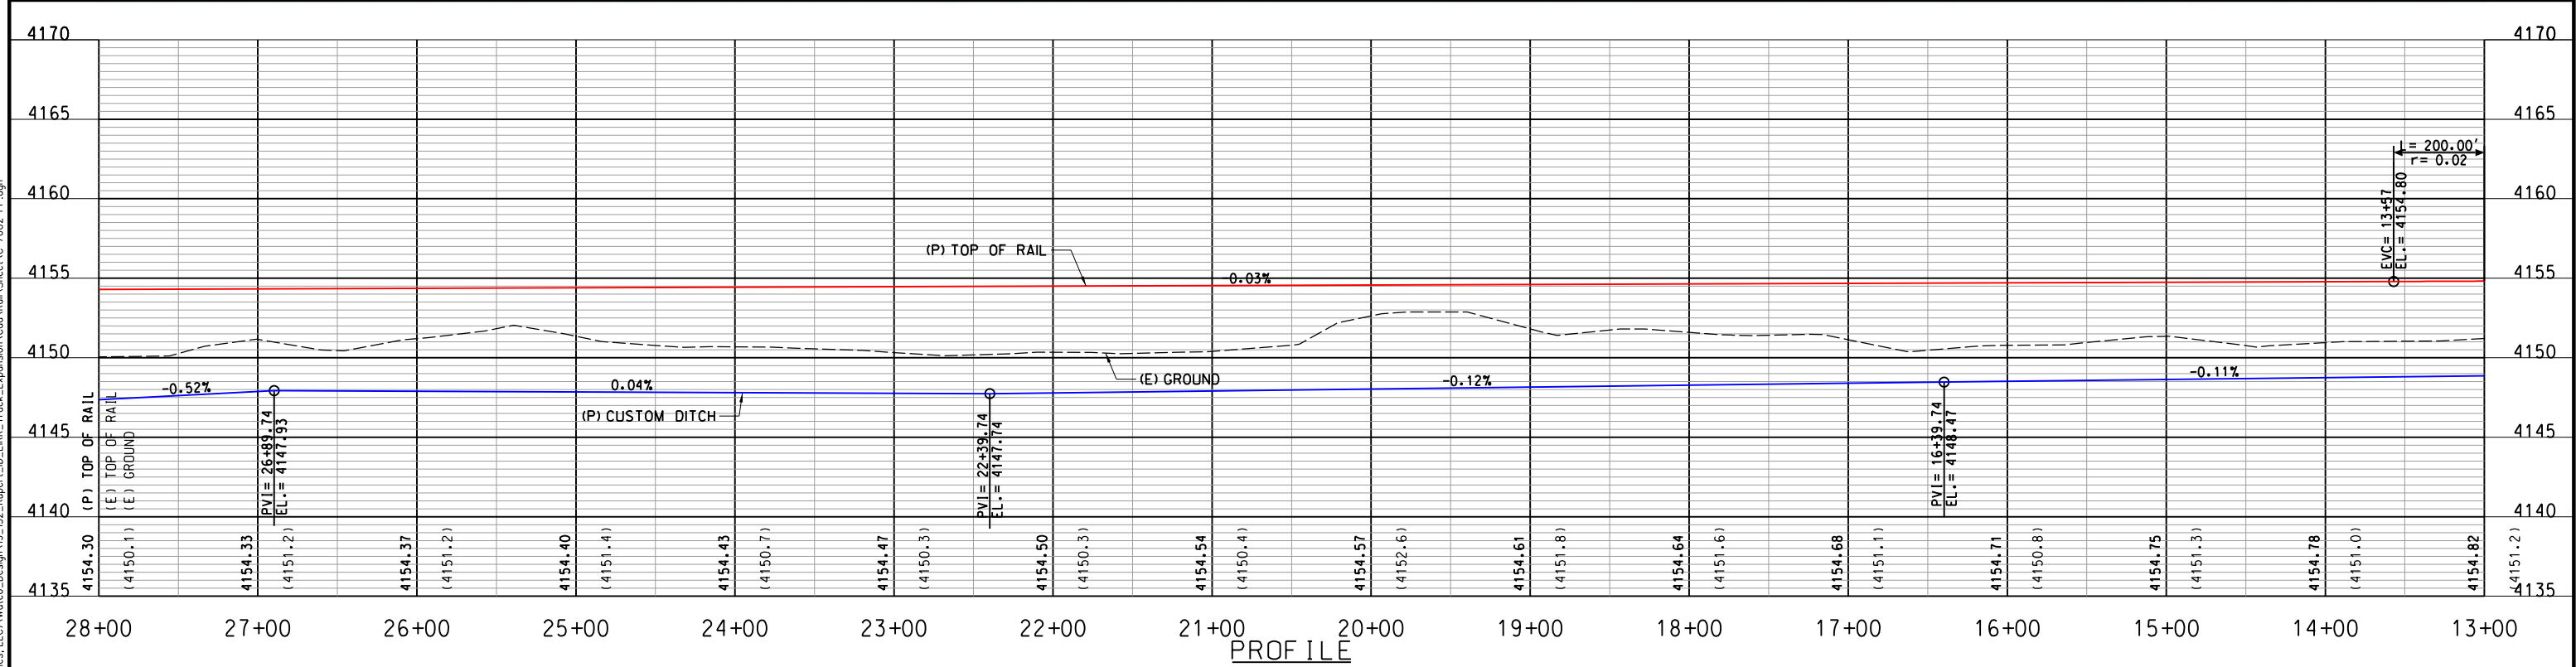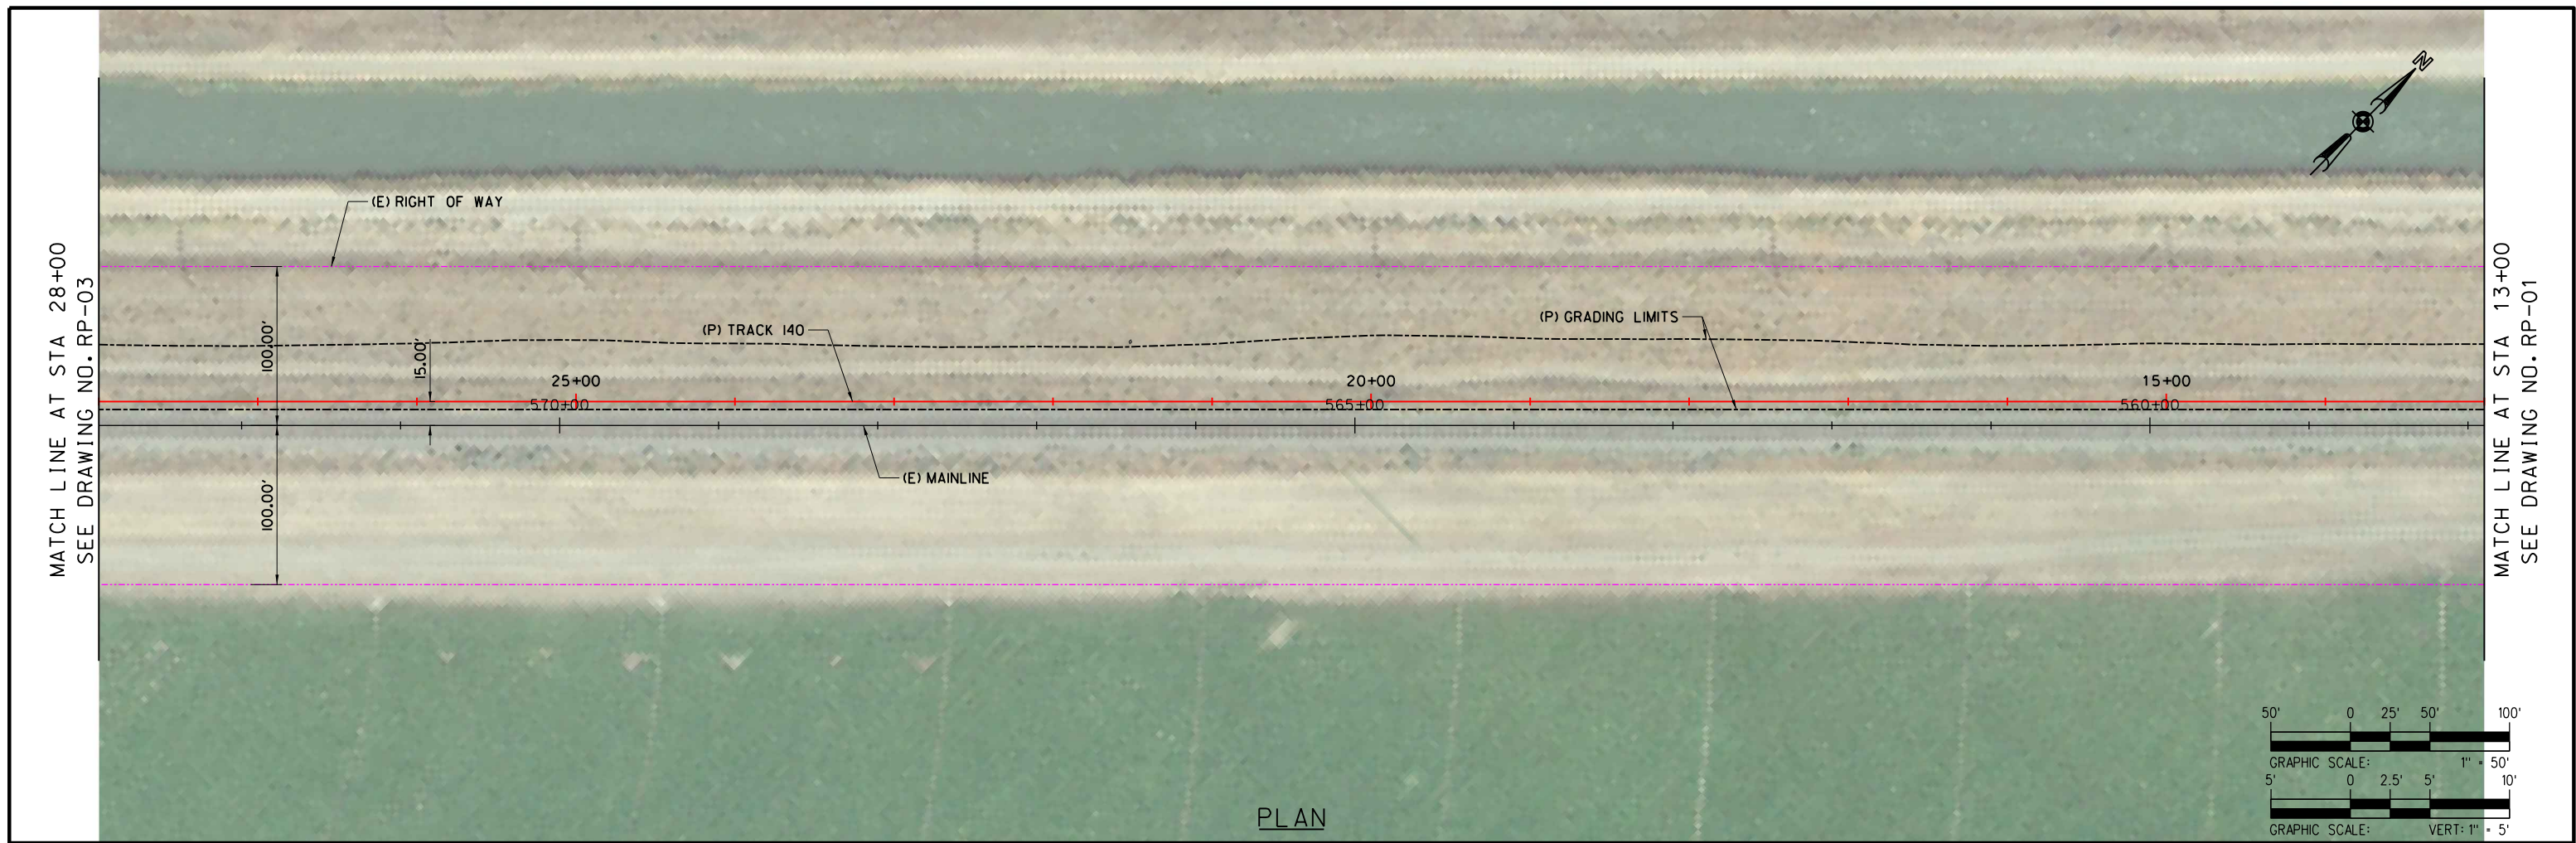
[illegible]

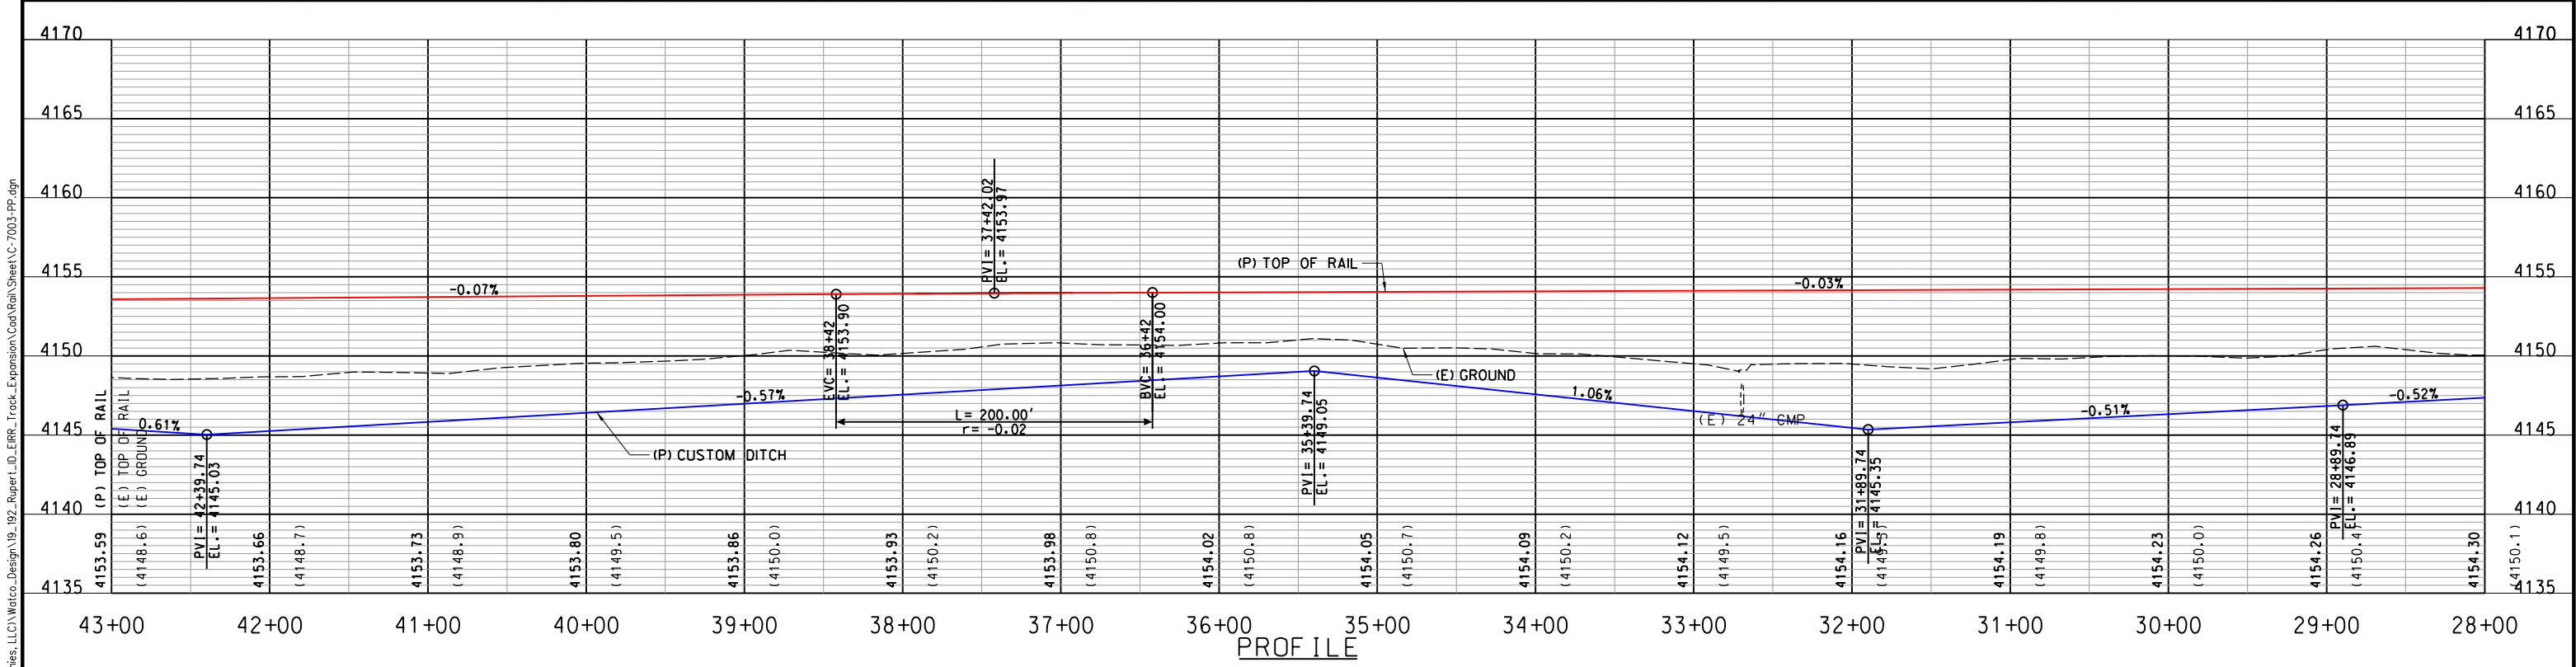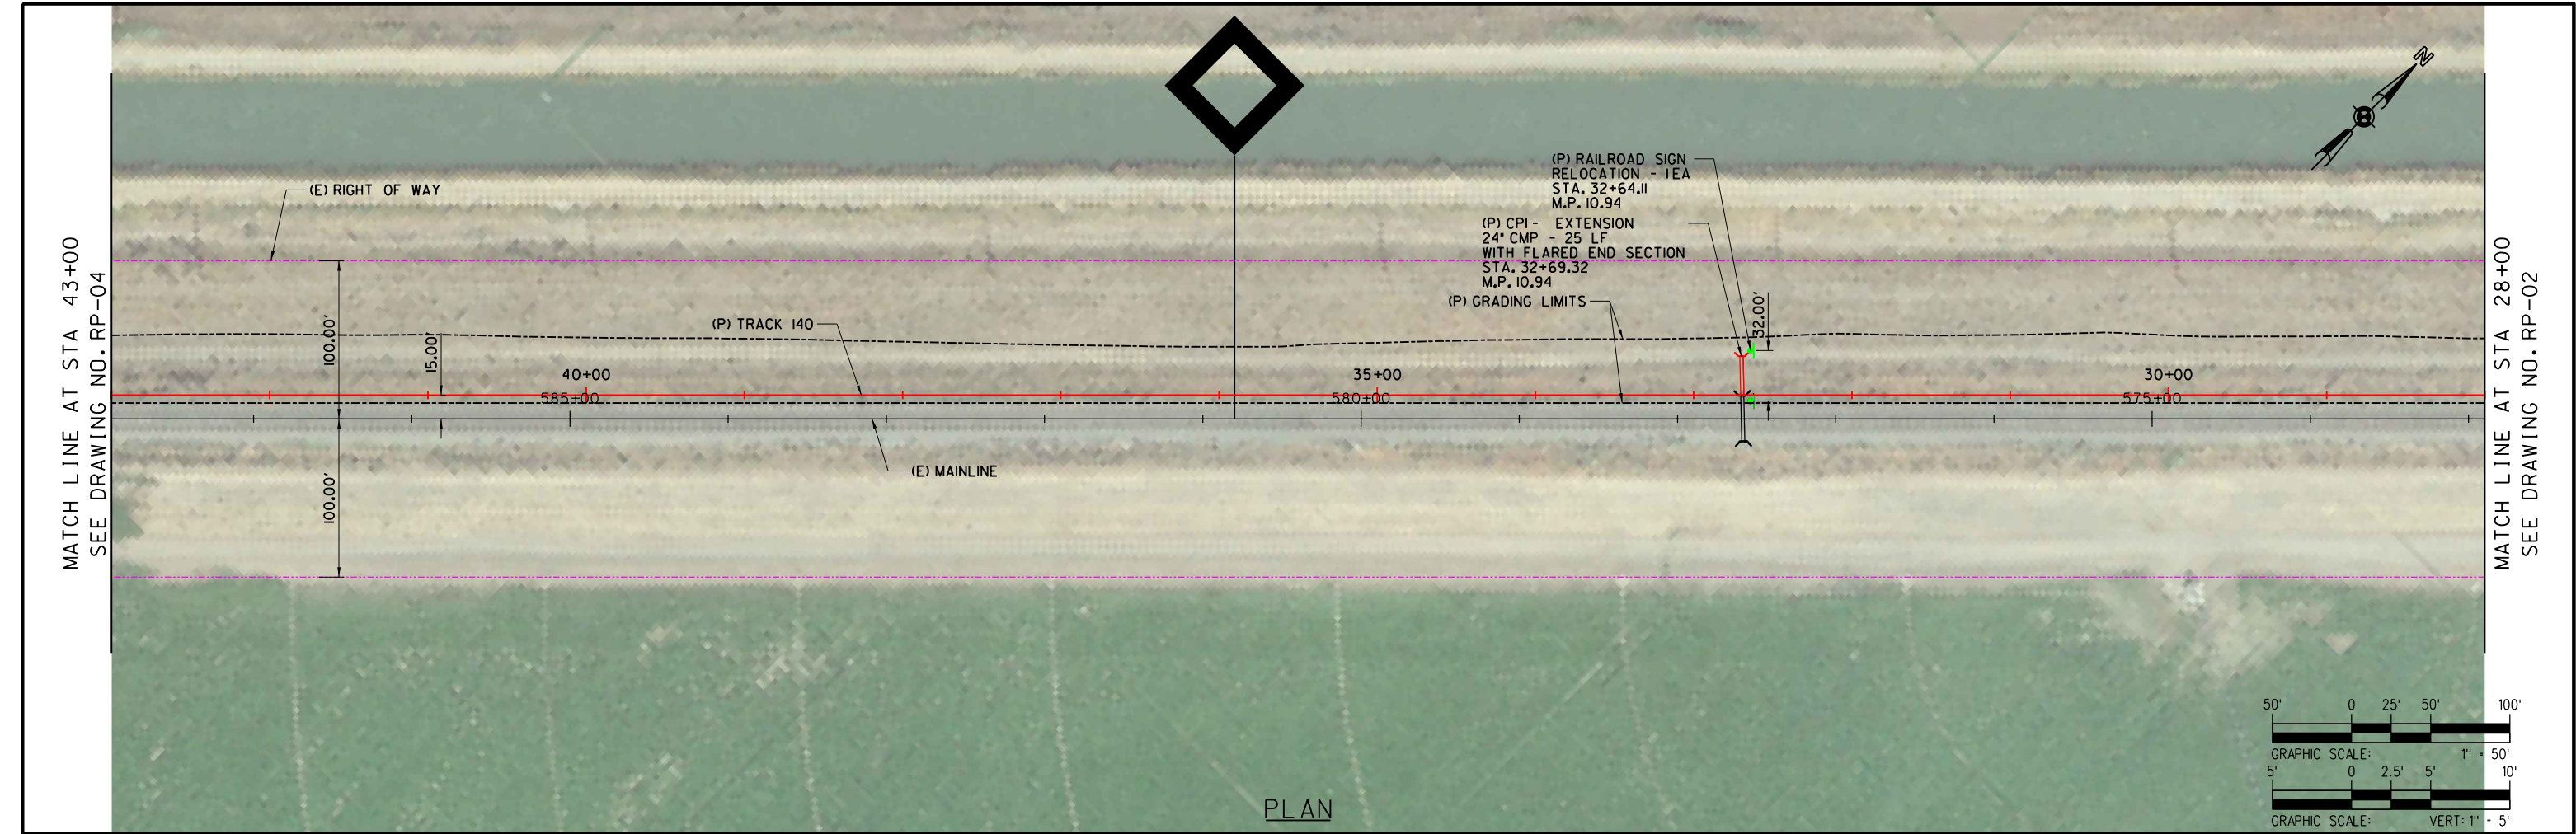

DESIGNED BY JRW			WATCO RUPERT, IDAHO EIRR TRACK EXPANSION TRACK 140 PLAN & PROFILE - SHEET 03 OF 08 STA 28+00 TO STA 43+00 MP 10.85 TO MP 11.13	CONTRACT NO. 19.192
DRAWN BY JRW				DRAWING NO. RP-03
CHECKED BY DRW				REVISION
APPROVED BY JLW				SHEET NO. 009
DATE 2/22/2022				SCALE AS SHOWN

REV	DATE	DESCRIPTION	BY	SUB	APP

INFORMATION CONFIDENTIALITY:
ALL PLANS, DRAWINGS, SPECIFICATIONS, AND/OR INFORMATION FURNISHED HEREWITH SHALL REMAIN THE PROPERTY OF WATCO COMPANIES, LLC, AND SHALL BE HELD CONFIDENTIAL AND SHALL NOT BE USED FOR ANY PURPOSE NOT PROVIDED FOR IN AGREEMENTS WITH WATCO COMPANIES, LLC.

 


50' 0 25' 50' 100'



GRAPHIC SCALE: 1" = 50'

5' 0 2.5' 5' 10'

GRAPHIC SCALE: VERT: 1" = 5'

 



CONTRACT NO.		19.192	
DRAWING NO.		RP-06	
REVISION		SHEET NO.	
		012	
SCALE			
AS SHOWN			

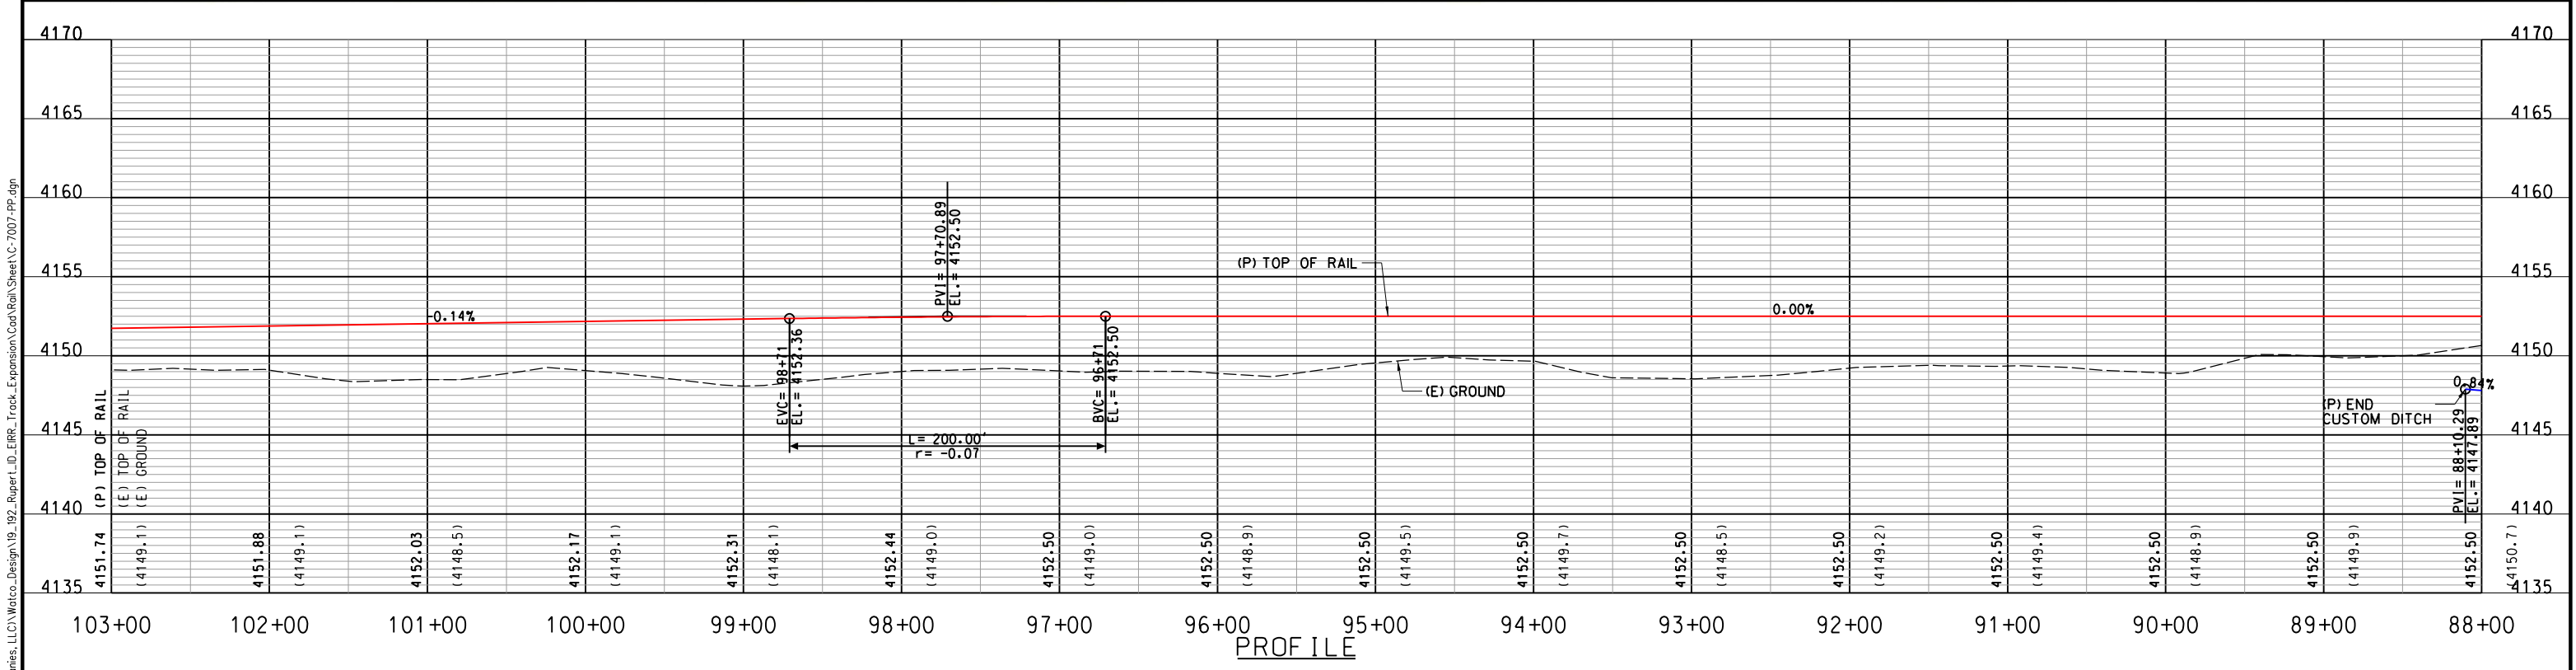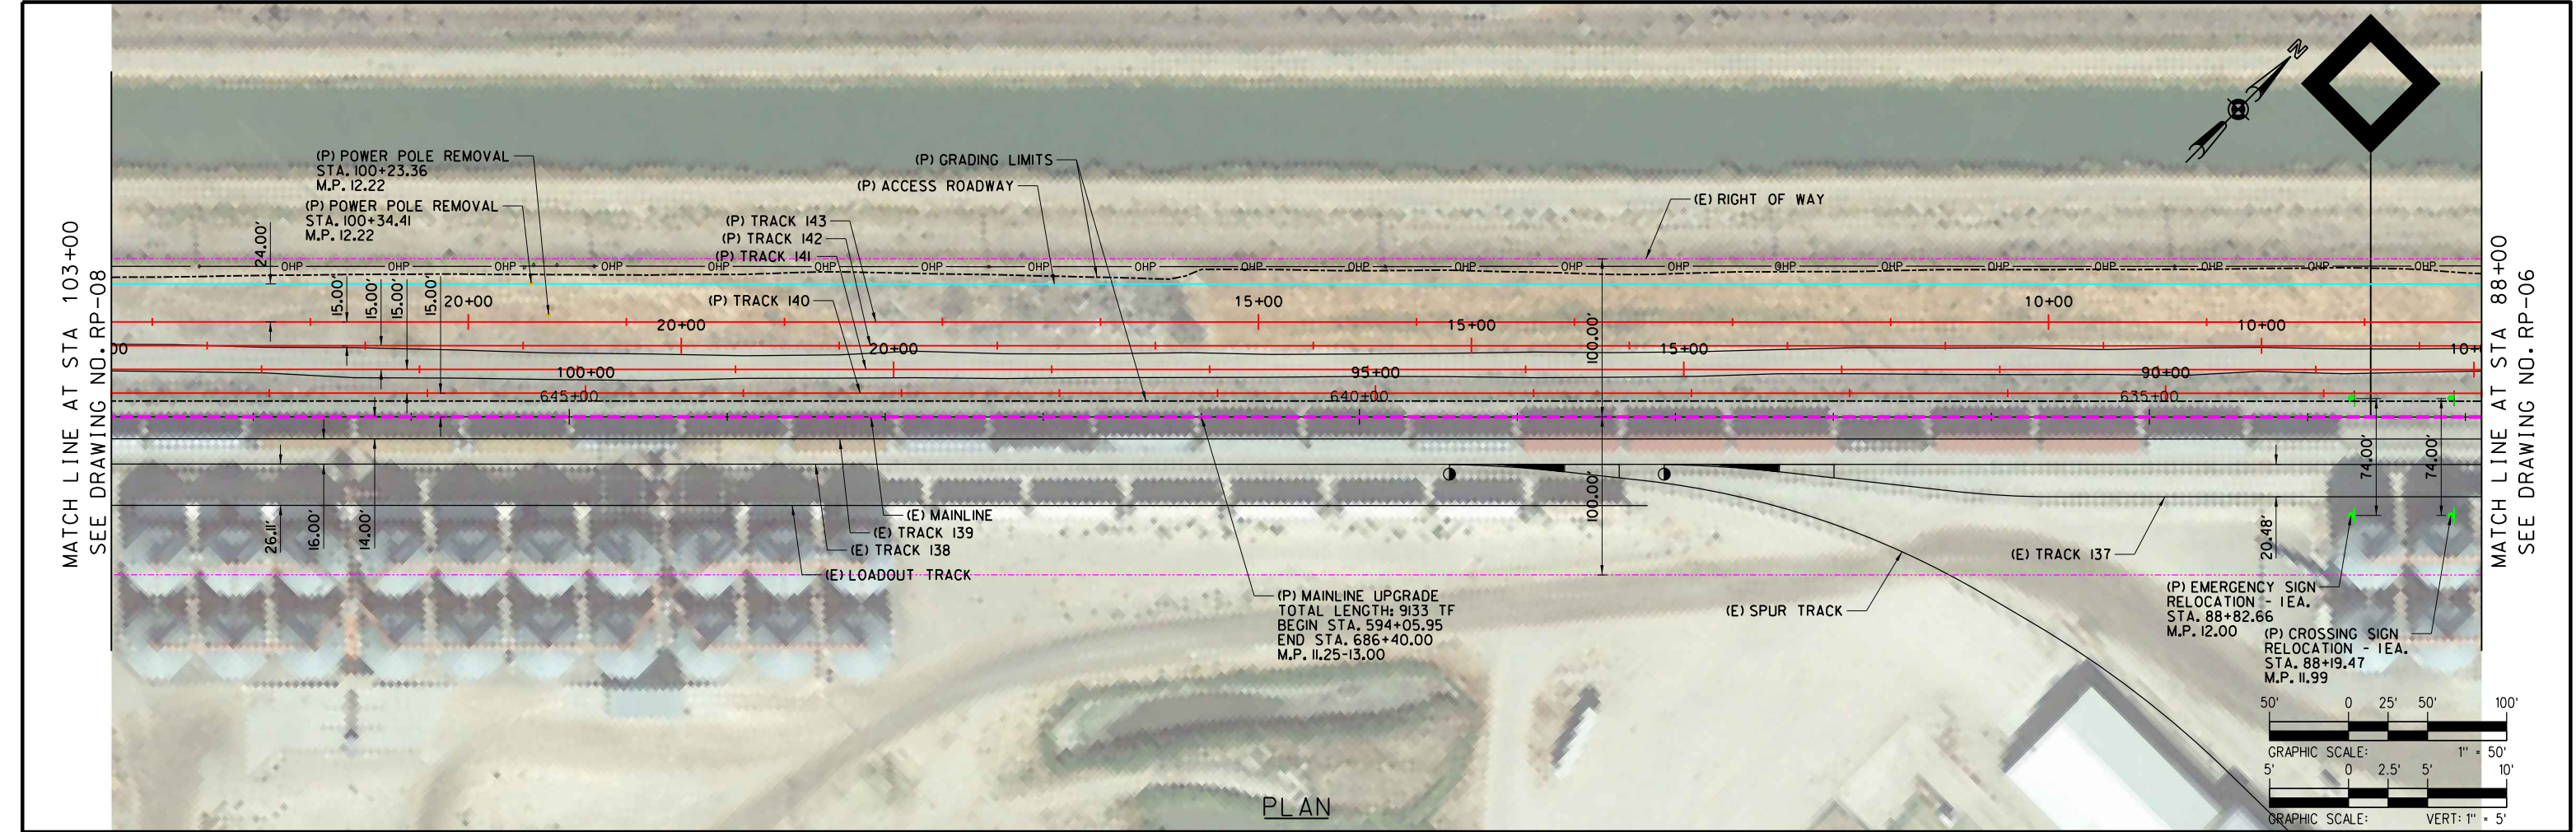


DESIGNED BY JRW			WATCO RUPERT, IDAHO EIRR TRACK EXPANSION TRACK 140 PLAN & PROFILE - SHEET 07 OF 08 STA 88+00 TO STA 103+00 MP 11.97 TO MP 12.25	CONTRACT NO. 19.192	
DRAWN BY JRW				DRAWING NO. RP-07	
CHECKED BY DRW				REVISION	SHEET NO. 013
APPROVED BY JLW				SCALE AS SHOWN	
DATE 2/22/2022					

INFORMATION CONFIDENTIALITY:
ALL PLANS, DRAWINGS, SPECIFICATIONS, AND/OR INFORMATION FURNISHED HEREWITH SHALL REMAIN THE PROPERTY OF WATCO COMPANIES, LLC, AND SHALL BE HELD CONFIDENTIAL AND SHALL NOT BE USED FOR ANY PURPOSE NOT PROVIDED FOR IN AGREEMENTS WITH WATCO COMPANIES, LLC.

REV	DATE	DESCRIPTION	BY	SUB	APP

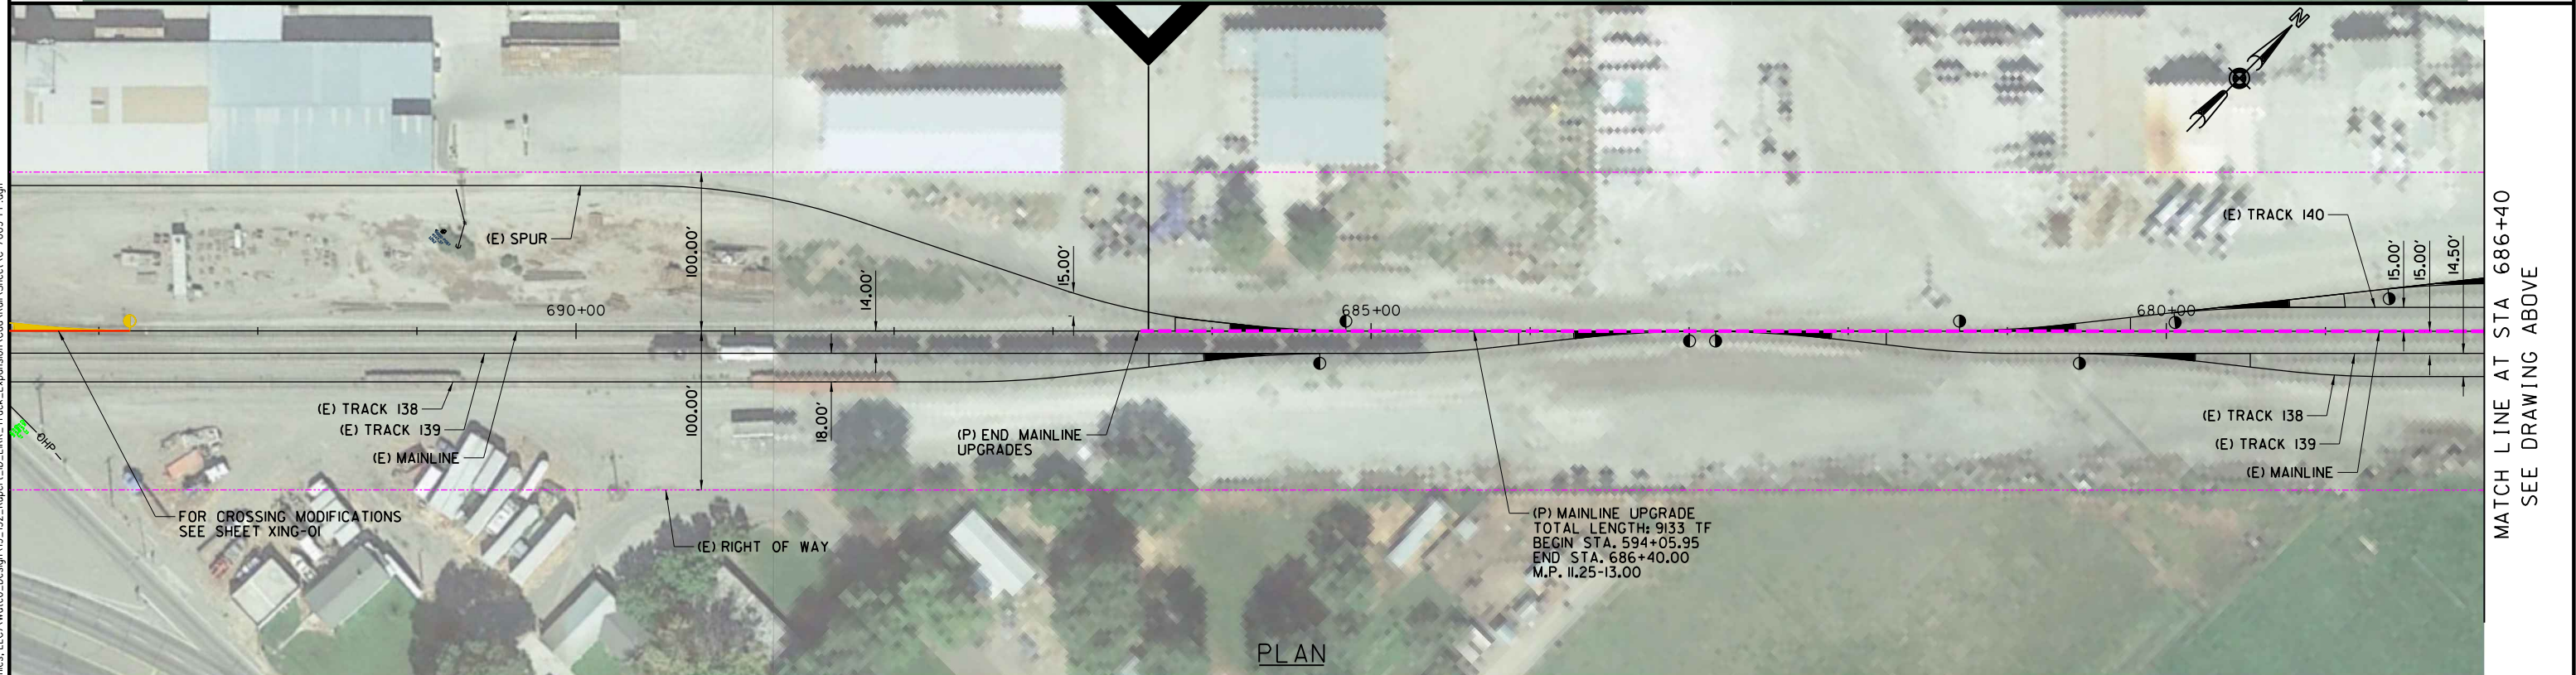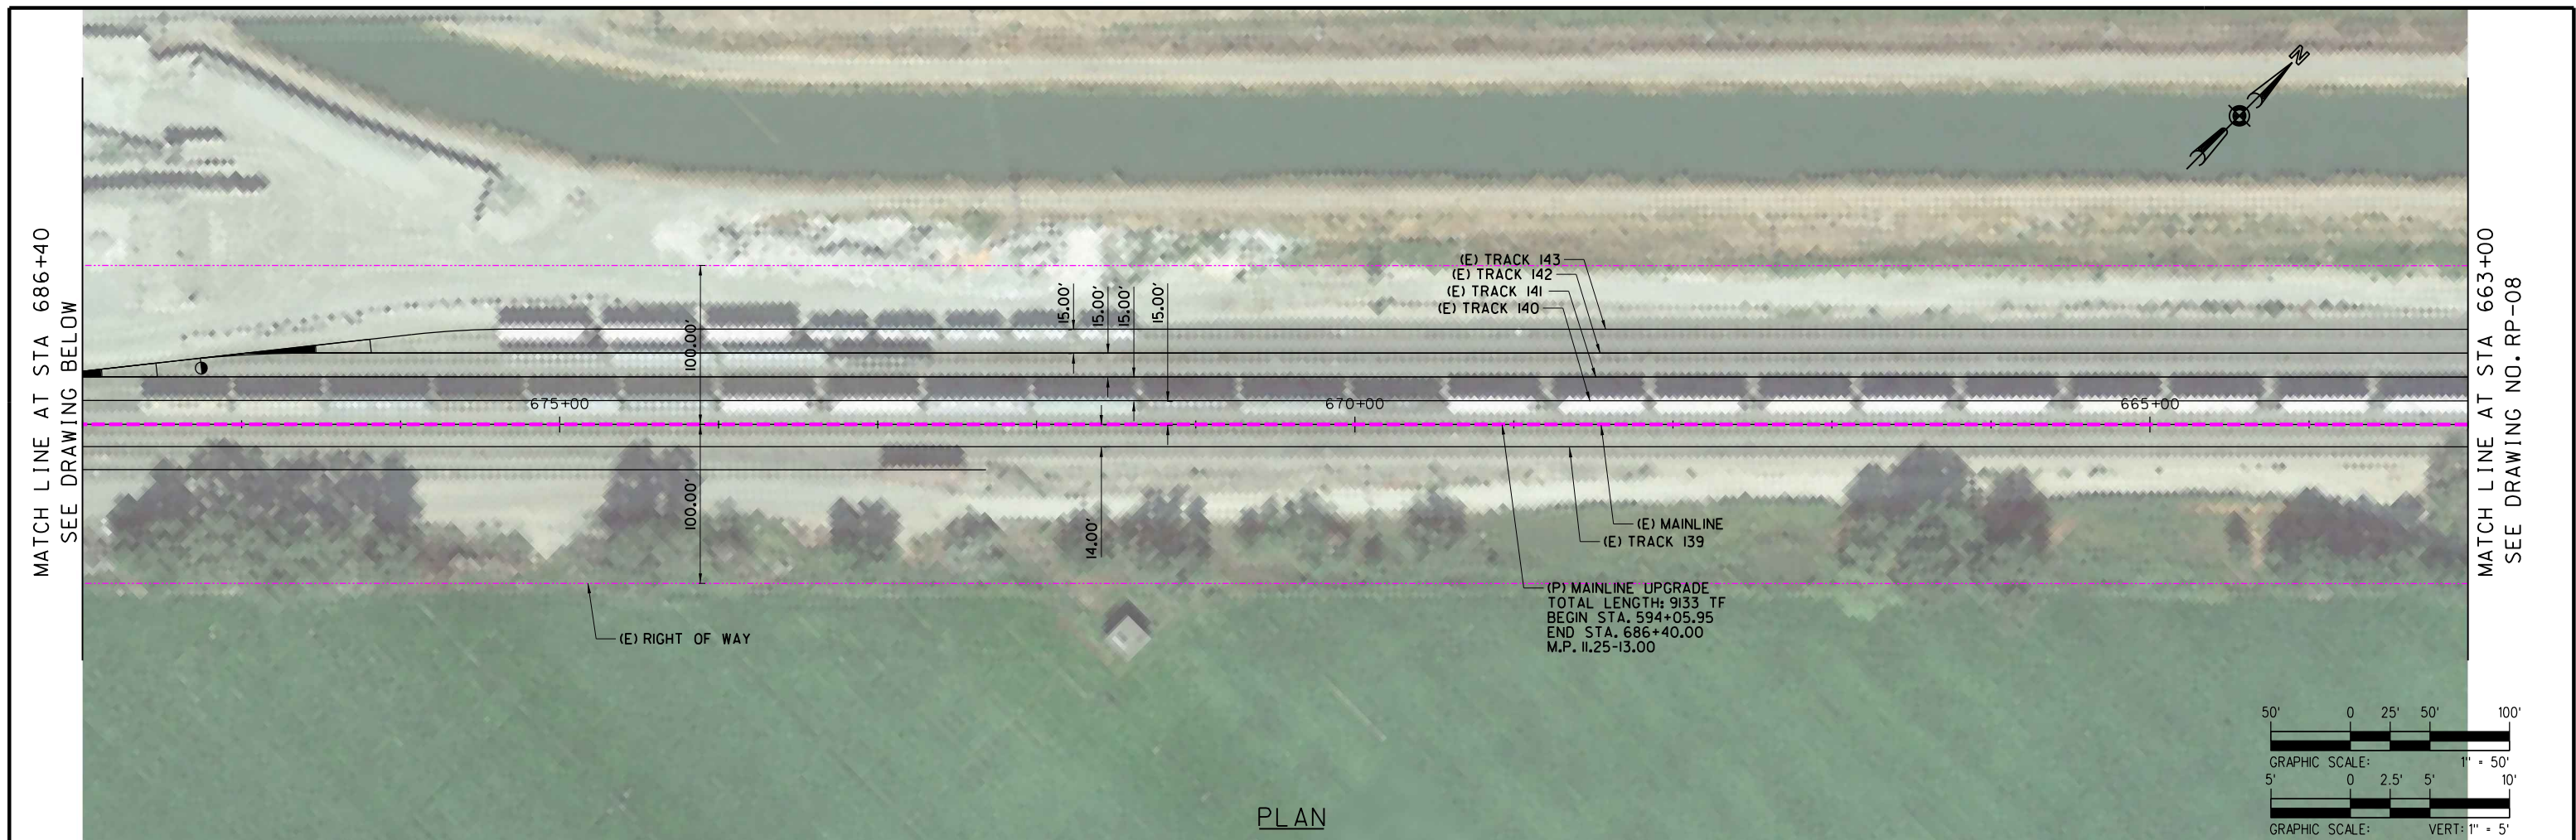

			DESIGNED BY JRW					WATCO RUPERT, IDAHO EIRR TRACK EXPANSION TRACK 140 PLAN & PROFILE - SHEET 09 OF 08 STA 663+00 TO STA 686+40 MP 12.53 TO MP 13			CONTRACT NO. 19.192	
			DRAWN BY JRW								DRAWING NO. RP-09	
			CHECKED BY DRW								REVISION	SHEET NO. 015
			APPROVED BY JLW								SCALE AS SHOWN	
			DATE 2/22/2022									
INFORMATION CONFIDENTIALITY: ALL PLANS, DRAWINGS SPECIFICATIONS, AND/OR INFORMATION FURNISHED HEREWITH SHALL REMAIN THE PROPERTY OF WATCO COMPANIES, LLC, AND SHALL BE HELD CONFIDENTIAL AND SHALL NOT BE USED FOR ANY PURPOSE NOT PROVIDED FOR IN AGREEMENTS WITH WATCO COMPANIES, LLC.												
REV	DATE	DESCRIPTION	BY	SUB	APP							

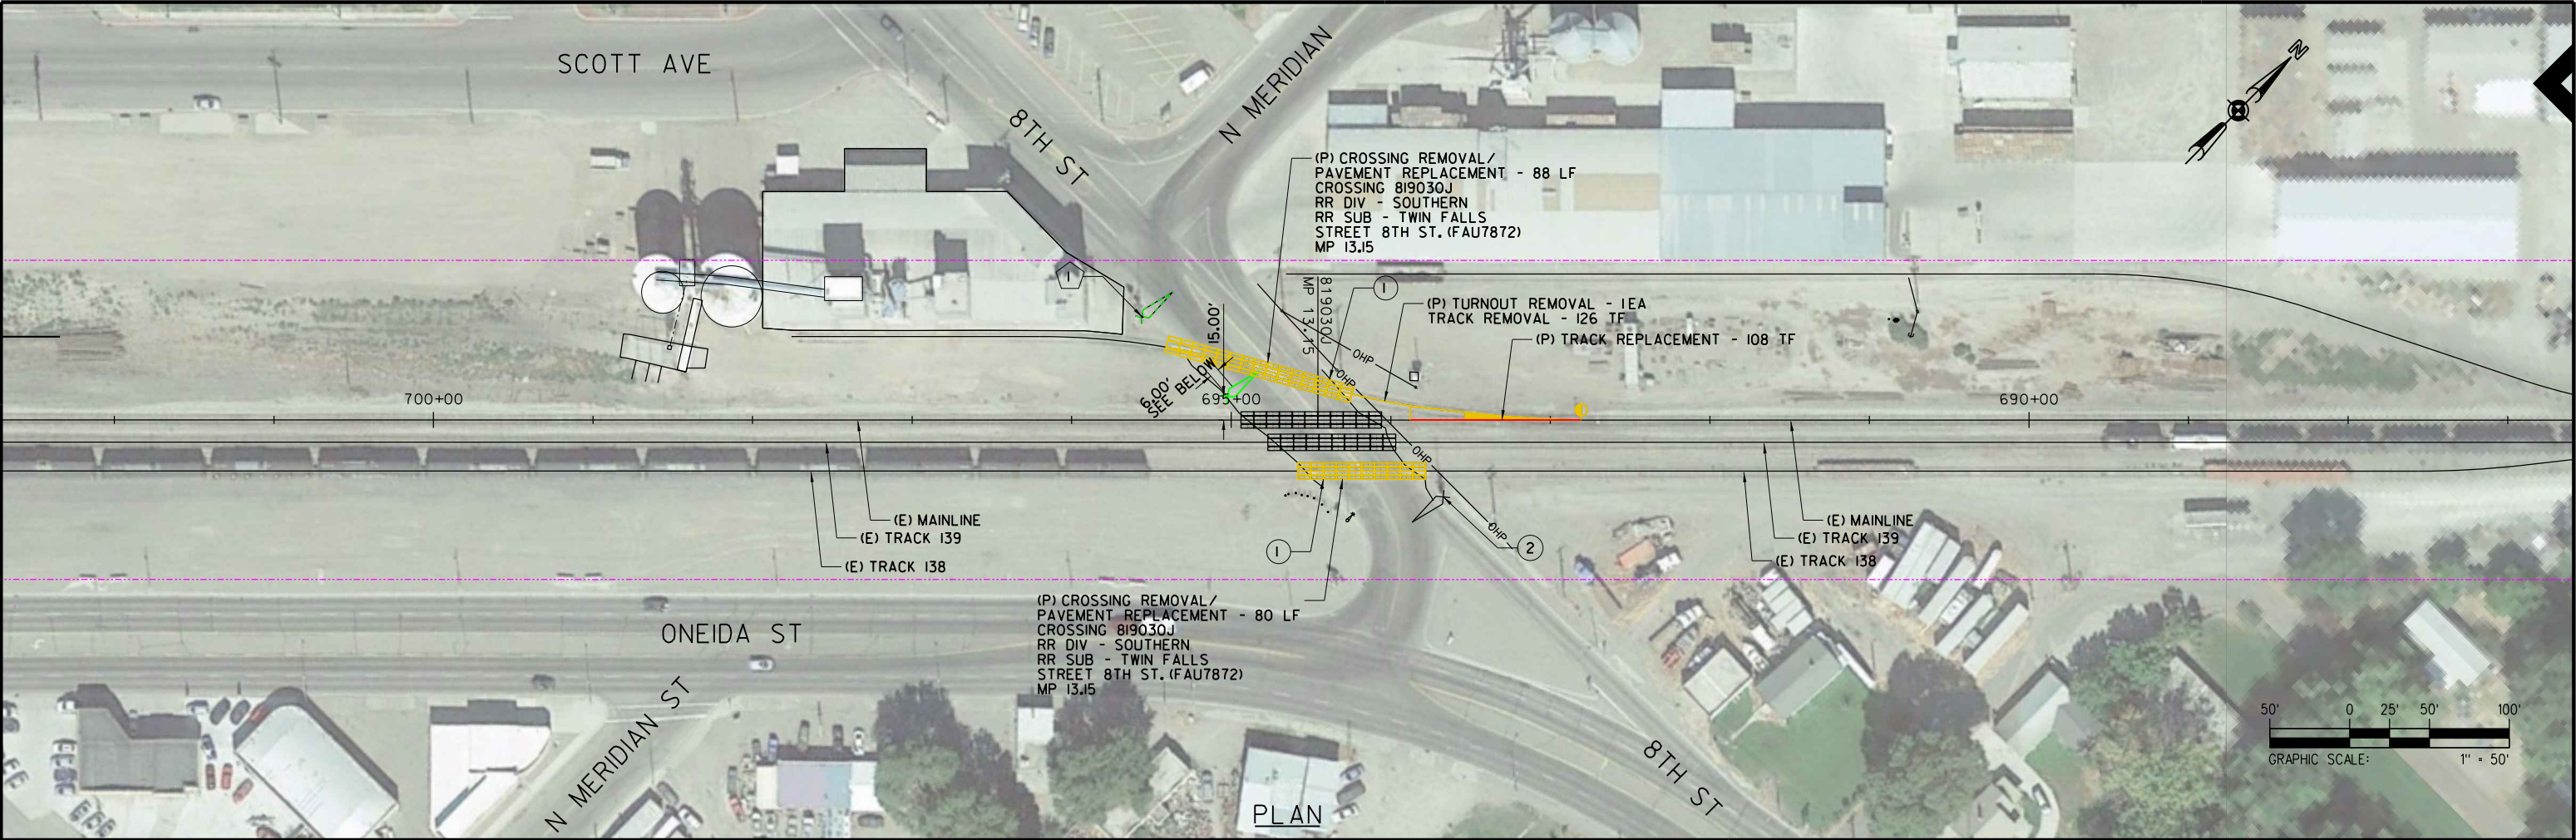

CONSTRUCTION NOTES:


- ① CROSSING FOOTPRINT AS SHOWN. 10' WIDE PANELS TO BE REMOVED AND REPLACED TO MATCH EXISTING PAVEMENT CONDITIONS.
- ② EXISTING RAILROAD SIGNS AND SIGNALS TO BE RELOCATED OR MAINTAINED AS SHOWN.
- ③ MATCH EXISTING PAVEMENT THICKNESS

WORK BY CONTRACTOR:

- ① RELOCATE SIGNALIZATION IN KIND PER PLACEMENT IN ITD STANDARD, RAILROAD GRADE CROSSING SIGNAL TYPE 1.

NOTES:

- 1. ALL EXISTING SIGNS TO BE MAINTAINED DURING CONSTRUCTION AND RELOCATED AS NECESSARY AFTER COMPLETION.
- 2. PAVEMENT REPLACEMENT SHALL MAINTAIN EXISTING ROADWAY GRADE.
- 3. PROPOSED ROADWAY REPLACEMENT CROSS SECTION WIDTH TO MATCH EXISTING ROAD WIDTH.
- 4. CONTRACTOR RESPONSIBLE FOR MAINTAINING TRAFFIC CONTROL IN ACCORDANCE WITH MUTCD, LOCAL AND STATE REGULATIONS.
- 5. PAVEMENT SHALL BE SAW CUT TO FULL DEPTH OUTSIDE LIMITS OF REMOVED CROSSING PANELS ON EACH SIDE OF TRACK PRIOR TO REMOVAL.

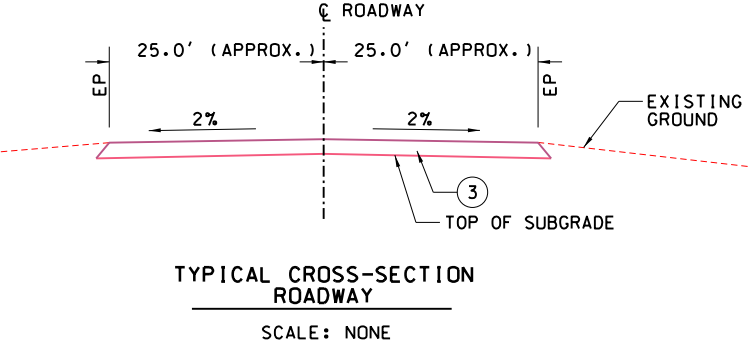

REV	DATE	DESCRIPTION	BY	SUB	APP

INFORMATION CONFIDENTIALITY:
ALL PLANS, DRAWINGS SPECIFICATIONS, AND/OR INFORMATION FURNISHED HEREWITH SHALL REMAIN THE PROPERTY OF WATCO COMPANIES, LLC, AND SHALL BE HELD CONFIDENTIAL AND SHALL NOT BE USED FOR ANY PURPOSE NOT PROVIDED FOR IN AGREEMENTS WITH WATCO COMPANIES, LLC.

DESIGNED BY	JRW
DRAWN BY	JRW
CHECKED BY	DRW
APPROVED BY	JLW
DATE	2/22/2022



WATCO
RUPERT, IDAHO
EIRR TRACK EXPANSION
RAIL CROSSING PLAN SHEET 01 OF 01

CONTRACT NO.	19.192
DRAWING NO.	XING-01
REVISION	SHEET NO. 016
SCALE	AS SHOWN

INDUSTRY TRACK

ELEMENT	ELEMENT TYPE	POINT	STATION	NORTHING	EASTING	BEARING
TURNOUT	#11 RH TO	Pt. Sw PI TO	0+00.00 0+31.25	358045.22 358023.21	1740982.40 1740960.21	S 45°14'04" W
CURVE P-101	TOTAL DELTA = 5°12'18" (LT) Dc = 7°30'0" Rc = 764.49 T = 34.75 E = 0.79 Lc = 69.40	PC	1+61.85	357940.03	1740859.53	S 50°26'22" W
		PI	1+96.59	357917.90	1740832.74	
		PT	2+31.25	357893.43	1740808.07	S 45°14'04" W
CURVE P-102	TOTAL DELTA = 0°0'21" (RT) Dc = 0°22'56" Rc = 14985.00 T = 0.76 E = 0.00 Lc = 1.51	PC	81+15.14	352341.53	1735210.56	S 45°14'04" W
		PI	81+15.90	352340.99	1735210.02	
		PT	81+16.65	352340.46	1735209.49	S 45°14'24" W
POE	END	POE	107+85.21	350461.43	1733314.64	S 45°14'04" W

INDUSTRY TRACK

ELEMENT	ELEMENT TYPE	POINT	STATION	NORTHING	EASTING	BEARING
TURNOUT	#9 RH TO	Pt. Sw PI TO	0+00.00 0+30.17	352559.38 352538.13	1735430.20 1735408.78	S 45°14'04" W
TURNOUT	#9 LH TO	Pt. Sw PI TO	1+35.24 1+65.41	352472.86 352454.12	1735326.44 1735302.80	S 51°35'59" W
POE	END	POE	31+14.83	350377.32	1733208.52	S 45°14'24" W

INDUSTRY TRACK

ELEMENT	ELEMENT TYPE	POINT	STATION	NORTHING	EASTING	BEARING
TURNOUT	#9 LH TO	Pt. SW PI TO	0+00.00 0+30.17	352472.86 352454.12	1735326.44 1735302.80	S 51°35'59" W
TURNOUT	#9 LH TO	Pt. SW PI TO	1+35.24 1+65.41	352388.74 352370.00	1735220.32 1735196.67	S 51°35'59" W
POE	END	POE	31+30.89	350282.02	1733091.12	S 45°14'24" W

INDUSTRY TRACK

ELEMENT	ELEMENT TYPE	POINT	STATION	NORTHING	EASTING	BEARING
TURNOUT	#9 LH TO	Pt. Sw PI TO	0+00.00 0+31.25	352388.74 352370.00	1735220.32 1735196.67	S 51°35'59" W
CURVE P-201	TOTAL DELTA = 6°21'35'' (LT) Dc = 10°0'0'' Rc = 573.69 T = 31.87 E = 0.88 Lc = 63.60	PC	1+33.71	352305.69	1735115.53	S 51°35'59" W
		PI	1+65.59	352285.89	1735090.55	
		PT	1+97.31	352263.45	1735067.92	S 45°14'24" W
POE	END	POE	31+85.96	350159.03	1732945.79	S 45°14'24" W

[illegible]

INFORMATION CONFIDENTIALITY: ALL PLANS, DRAWINGS SPECIFICATIONS, AND/OR INFORMATION FURNISHED HERewith SHALL REMAIN THE PROPERTY OF WATCO COMPANIES, LLC. AND SHALL BE HELD CONFIDENTIAL AND SHALL NOT BE USED FOR ANY PURPOSE NOT PROVIDED FOR IN AGREEMENTS WITH WATCO COMPANIES, LLC.

DESIGNED BY	JRW
DRAWN BY	JRW
CHECKED BY	DRW
APPROVED BY	JLW
DATE	2/22/2022



WATCO
RUPERT, ID
EIRR TRACK EXPANSION
TRACK GEOMETRY DATA - SHEET 01 OF 02

CONTRACT NO.		19.192	
DRAWING NO.		RT-01	
REVISION		SHEET NO.	01
SCALE		NOT TO SCALE	

INDUSTRY TRACK						
ELEMENT	ELEMENT TYPE	POINT	STATION	NORTHING	EASTING	BEARING
POB	BEGIN	POB	454+85.00	364386.85	1747376.12	S 45°14'04" W
CURVE E-101	TOTAL DELTA = 58°25'49" (RT) Dc = 9°50'3"'' Rc = 583.34 T = 326.22 E = 85.02 Lc = 594.16	PC	626+04.88	352330.88	1735221.12	S 45°14'04" W
		PI	626+05.64	352330.34	1735220.59	
		PT	626+06.40	352329.81	1735220.05	S 45°14'24" W
POE	END	POE	728+60.15	345109.76	1727939.23	S 45°14'24" W

INDUSTRY TRACK						
ELEMENT	ELEMENT TYPE	POINT	STATION	NORTHING	EASTING	BEARING
TURNOUT	#9 LH TO (REMOVAL)	Pt. Sw PI TO	0+00.00 0+30.17	350534.87 350516.13	1733393.45 1733369.80	S 51°35'59" W
TURNOUT	#9 RH TO	PI TO Pt. Sw	27+98.08 28+28.25	348567.14 348543.66	1731404.41 1731385.47	S 38°52'49" W
TURNOUT	#9 LH TO	PI TO Pt. Sw	29+33.50 29+63.67	348461.73 348440.49	1731319.41 1731297.99	S 45°14'24" W

INDUSTRY TRACK						
ELEMENT	ELEMENT TYPE	POINT	STATION	NORTHING	EASTING	BEARING
TURNOUT	#9 LH TO (REMOVAL)	Pt. Sw PI TO	0+00.00 0+30.17	350450.76 350432.02	1733287.32 1733263.68	S 51°35'59" W
TURNOUT	#9 RH TO	PI TO Pt. Sw	25+28.92 25+59.09	348672.56 348649.07	1731489.41 1731470.47	S 38°52'49" W
TURNOUT	#9 RH TO	PI TO Pt. Sw	26+64.33 26+94.50	348567.14 348543.66	1731404.41 1731385.47	S 38°52'49" W

INDUSTRY TRACK						
ELEMENT	ELEMENT TYPE	POINT	STATION	NORTHING	EASTING	BEARING
TURNOUT	#9 LH TO (REMOVAL)	Pt. Sw PI TO	0+00.00 0+31.25	350350.76 350331.34	1733161.16 1733136.65	S 51°35'59" W
CURVE E-201	TOTAL DELTA = 1°48'41" (RT) Dc = 10°0'0" Rc = 573.69 T = 9.07 E = 0.07 Lc = 18.11	PC	1+15.68	350270.04	1733078.62	S 43°25'43" W
		PI	1+24.75	350263.45	1733072.39	
		PT	1+33.79	350257.07	1733065.95	S 45°14'24" W
TURNOUT	#9 RH TO	PI TO Pt. Sw	22+34.37 22+64.54	348777.97 348754.49	1731574.41 1731555.47	S 38°52'49" W
TURNOUT	#9 RH TO	PI TO Pt. Sw	23+69.78 23+99.95	348672.56 348649.07	1731489.41 1731470.47	S 38°52'49" W

INDUSTRY TRACK						
ELEMENT	ELEMENT TYPE	POINT	STATION	NORTHING	EASTING	BEARING
TURNOUT	#9 LH TO (REMOVAL)	Pt. Sw PI TO	0+00.00 0+31.25	350621.49 350600.25	1733497.35 1733475.93	S 45°14'24" W
CURVE E-301	TOTAL DELTA = 6°21'35'' (LT) Dc = 2°8'23'' Rc = 2678.01 T = 148.78 E = 4.13 Lc = 297.24	PC	4+23.05	350356.21	1733168.03	S 51°35'59" W
		PI	5+71.83	350263.79	1733051.43	
		PT	7+20.29	350159.03	1732945.79	S 45°14'24" W
CURVE E-302	TOTAL DELTA = 6°21'35'' (LT) Dc = 10°0'0'' Rc = 573.69 T = 31.87 E = 0.88 Lc = 63.60	PC	25+00.05	348905.83	1731682.04	S 45°14'24" W
		PI	25+31.93	348883.39	1731659.41	
		PT	25+63.65	348858.58	1731639.40	S 38°52'49" W
TURNOUT	#9 RH TO	PI TO Pt. Sw	26+67.20 26+97.37	348777.97 348754.49	1731574.41 1731555.47	S 38°52'49" W

[illegible]

INFORMATION CONFIDENTIALITY
ALL PLANS, DRAWINGS SPECIFICATIONS, AND/OR INFORMATION
FURNISHED HEREWITH SHALL
REMAIN THE PROPERTY OF WATCH
COMPANIES, LLC. AND SHALL BE
HELD CONFIDENTIAL AND SHALL
NOT BE USED FOR ANY PURPOSE
NOT PROVIDED FOR IN
AGREEMENTS WITH WATCH
COMPANIES, LLC.







DESIGNED BY	JRW
DRAWN BY	JRW
CHECKED BY	DRW
APPROVED BY	JLW
DATE	2/22/2022



WATCO
RUPERT, ID
EIRR TRACK EXPANSION
TRACK GEOMETRY DATA - SHEET 02 OF 02

CONTRACT NO.		19.192	
DRAWING NO.		RT-0	
REVISION		SHEET NO.	
		0	
SCALE			
NOT TO SCALE			

Plot driver: WATCO.pdf_300dpi.plt
Pen table: Watco_Railway.tbl
File: I:\Dropbox (Watco Companies, LLC)\Watco_Design\19_192_Rupert_ID_EIRR_Track_Expansion\CoaRail\Sheet\C-3001-XSections.dgn
Time: 1:56:11 PM
Date: 02/22/2022

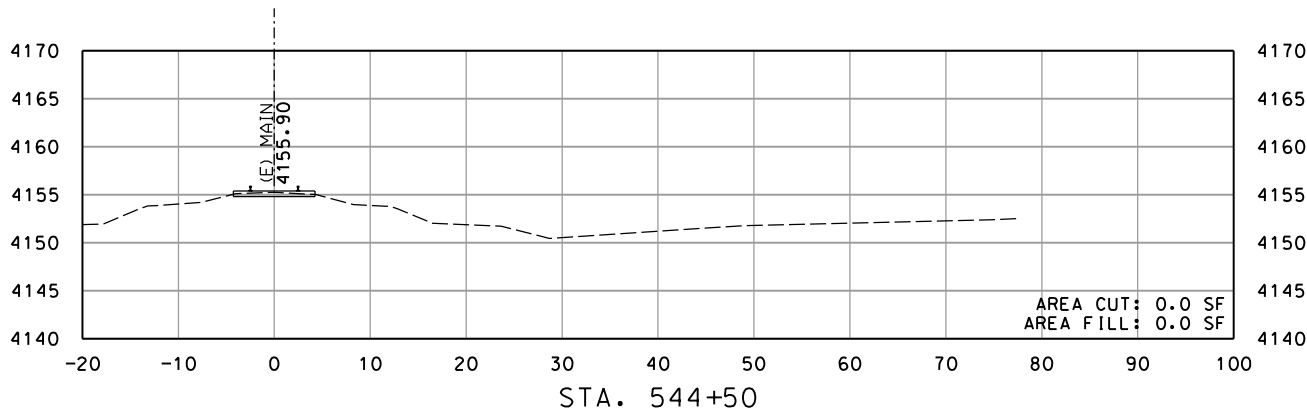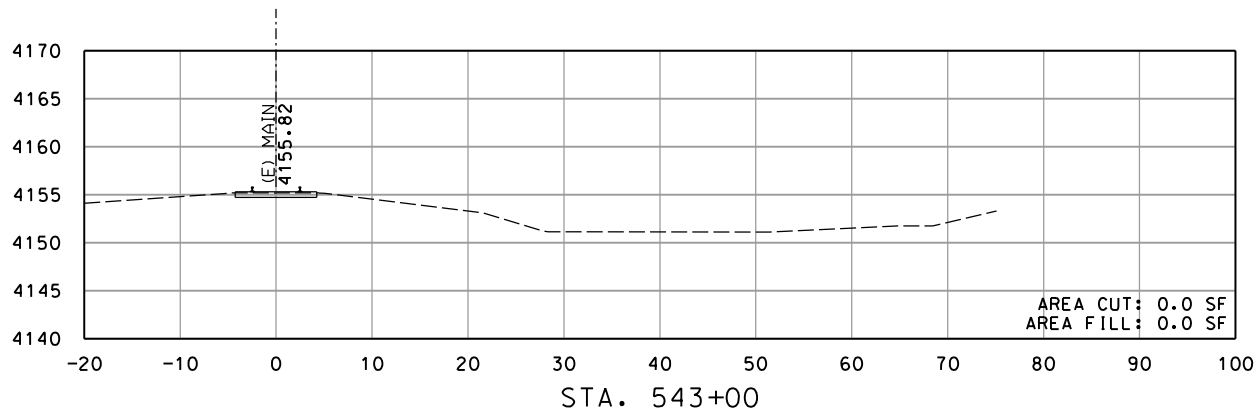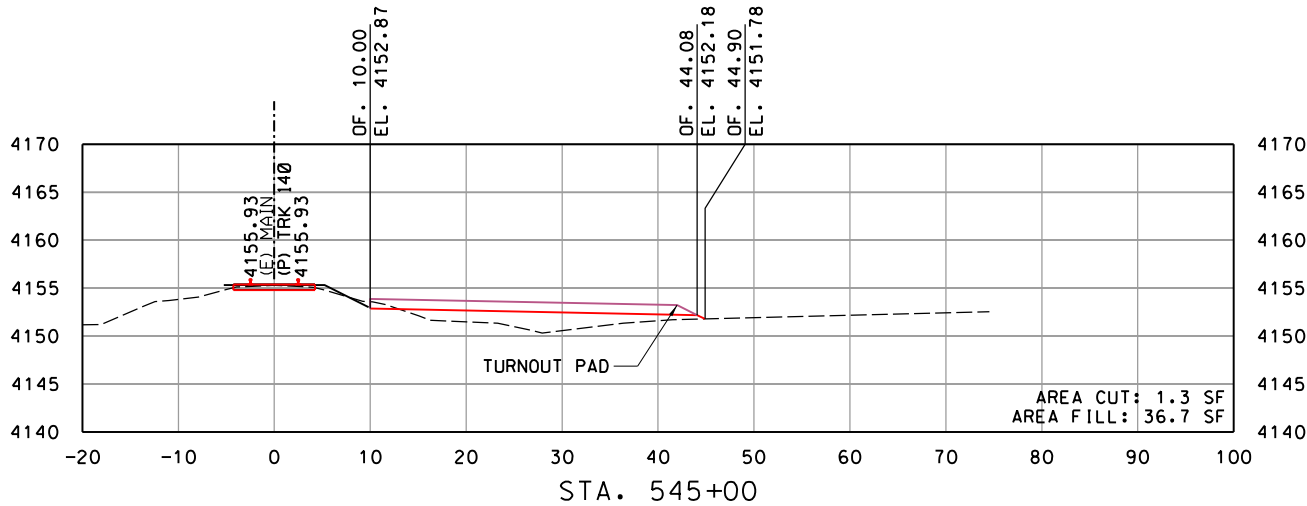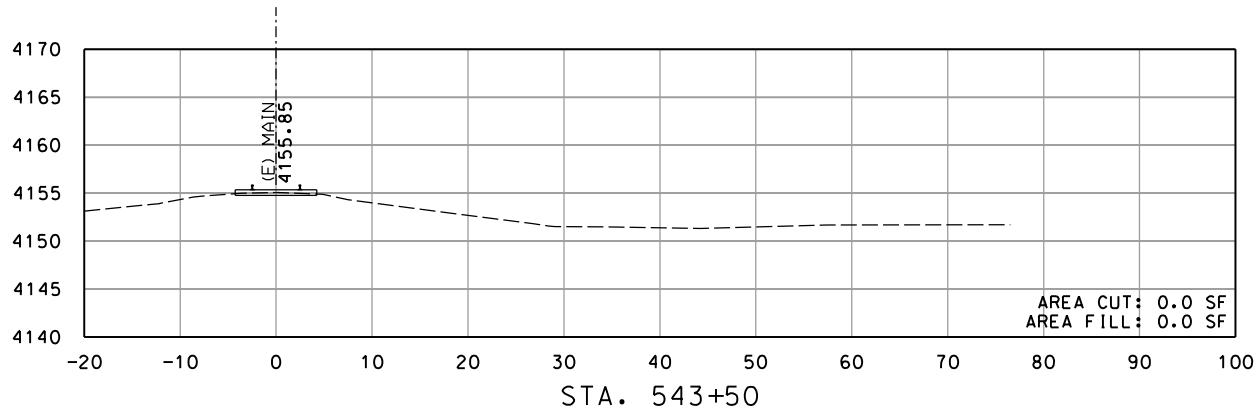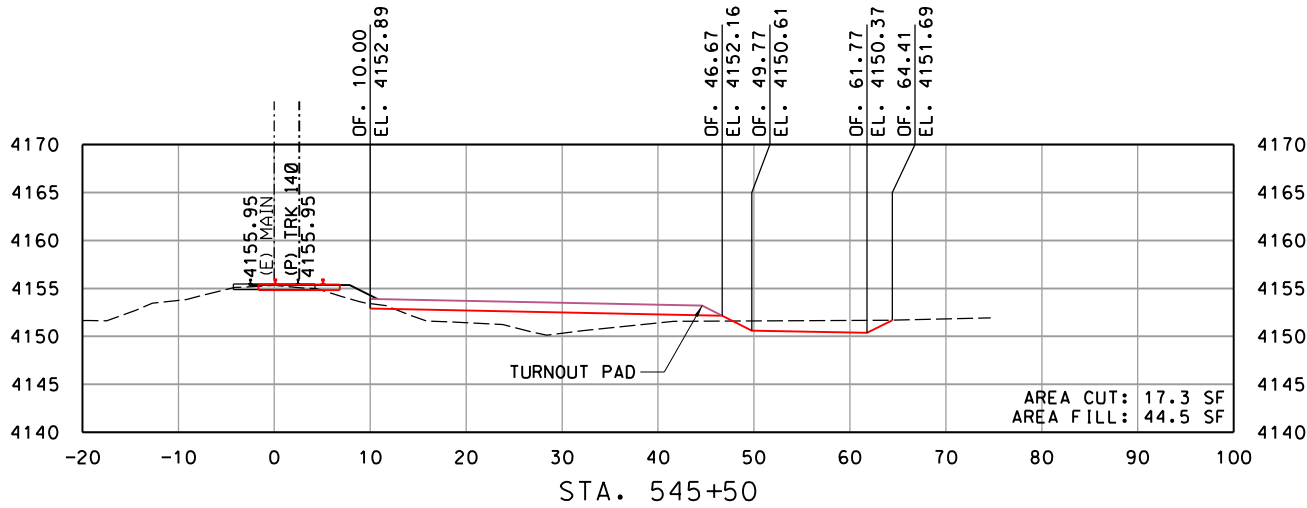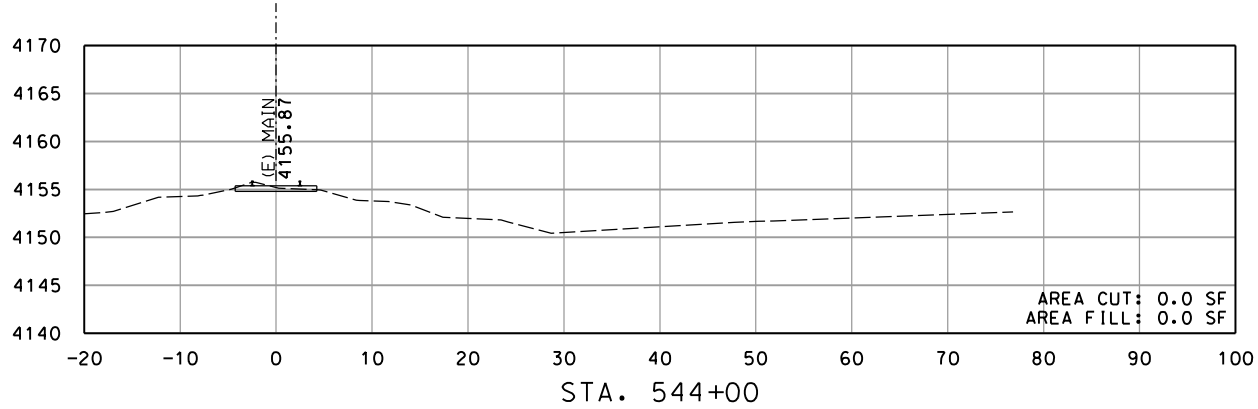

- TYPICAL CROSS SECTION NOTES:
1. OFFSET ELEVATIONS ARE TO TOP OF EMBANKMENT (BOTTOM OF SUBBALLAST).
 2. OFFSETS BASED OFF OF EXISTING MAINLINE TRACK.
 3. ACTUAL CUT/FILL QUANTITIES WILL BE BASED ON SURFACE TO SURFACE COMPARISON.
 4. NO EXCAVATION WITHIN 10' OF CENTERLINE OF EXISTING TRACK (TYP.).

CROSS SECTION LEGEND

- PROPOSED TOP OF EMBANKMENT
- PROPOSED TOP OF SUBBALLAST
- PROPOSED TOP OF BALLAST
- EXISTING GROUND



REV	DATE	DESCRIPTION	BY	SUB	APP

INFORMATION CONFIDENTIALITY:
ALL PLANS, DRAWINGS, SPECIFICATIONS, AND/OR INFORMATION FURNISHED HEREWITH SHALL REMAIN THE PROPERTY OF WATCO COMPANIES, LLC, AND SHALL BE HELD CONFIDENTIAL AND SHALL NOT BE USED FOR ANY PURPOSE, NOT PROVIDED FOR IN AGREEMENTS WITH WATCO COMPANIES, LLC.








DESIGNED BY	JRW
DRAWN BY	JRW
CHECKED BY	DRW
APPROVED BY	JLW
DATE	2/22/2022



WATCO
RUPERT, ID
EIRR TRACK EXPANSION
CROSS SECTIONS
MAINLINE STA. 543+00 TO STA. 545+50
SHEET 01 OF 40

CONTRACT NO.	19.192
DRAWING NO.	RX-01
REVISION	SHEET NO. 019
SCALE	AS SHOWN

Plot driver: WATCO.pdf_300dpi.plt
Pen table: Watco_Railway.tbl
File: I:\Dropbox (Watco Companies, LLC)\Watco_Design\19_192_Rupert_ID_EIRR_Track_Expansion\CoaRail\Sheet\C-3001-XSections.dgn
Time: 15:56:12 PM
Date: 02/22/2022

 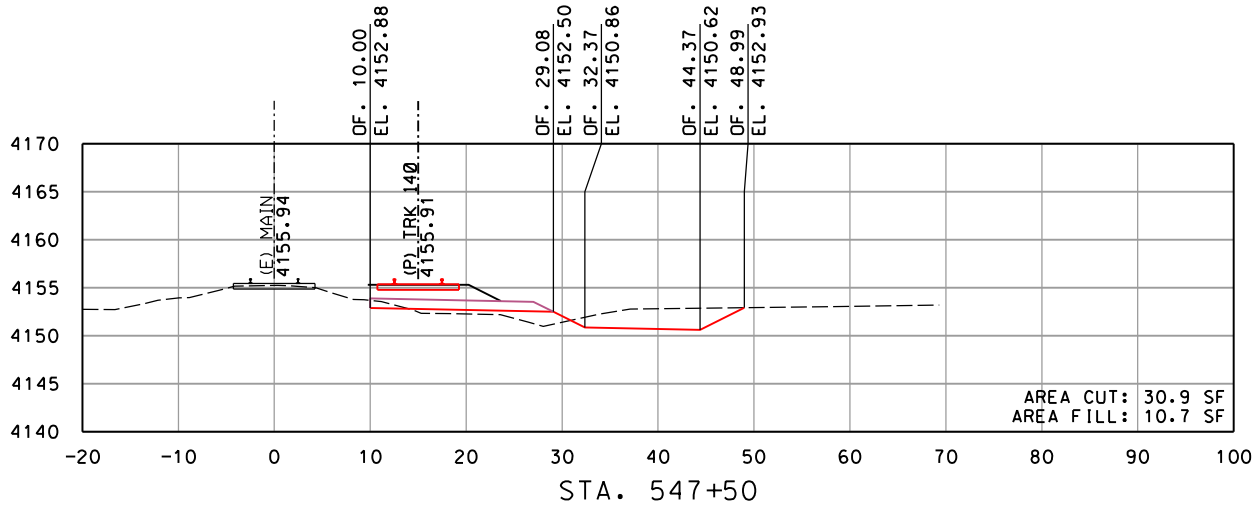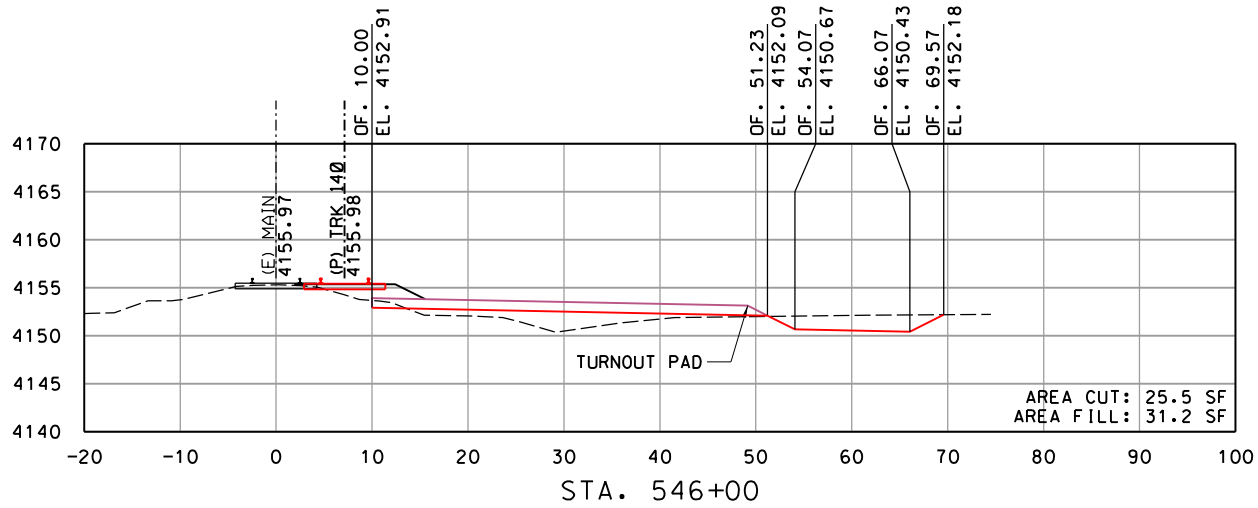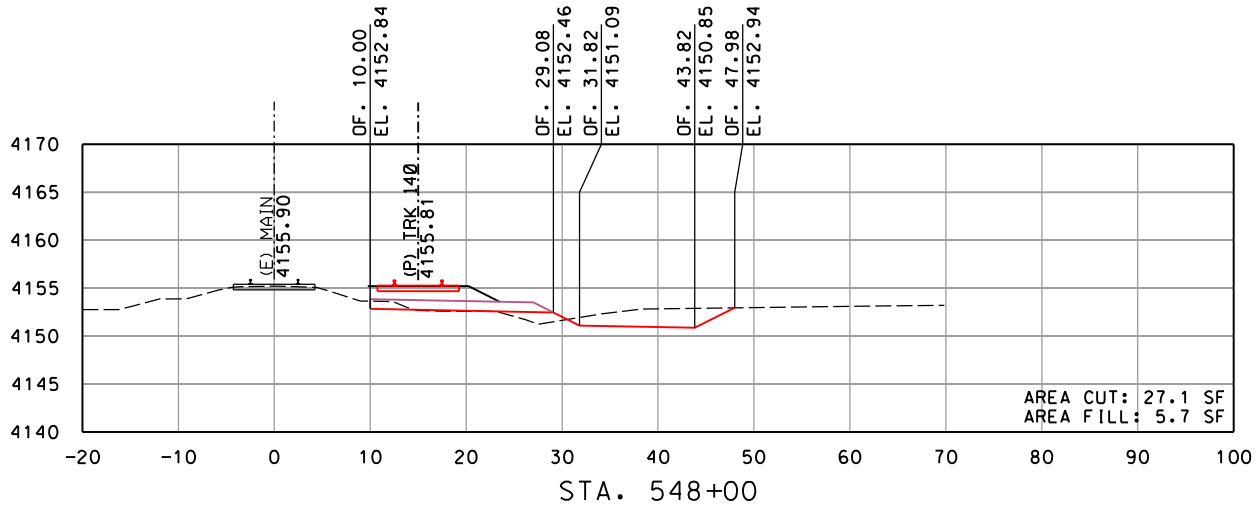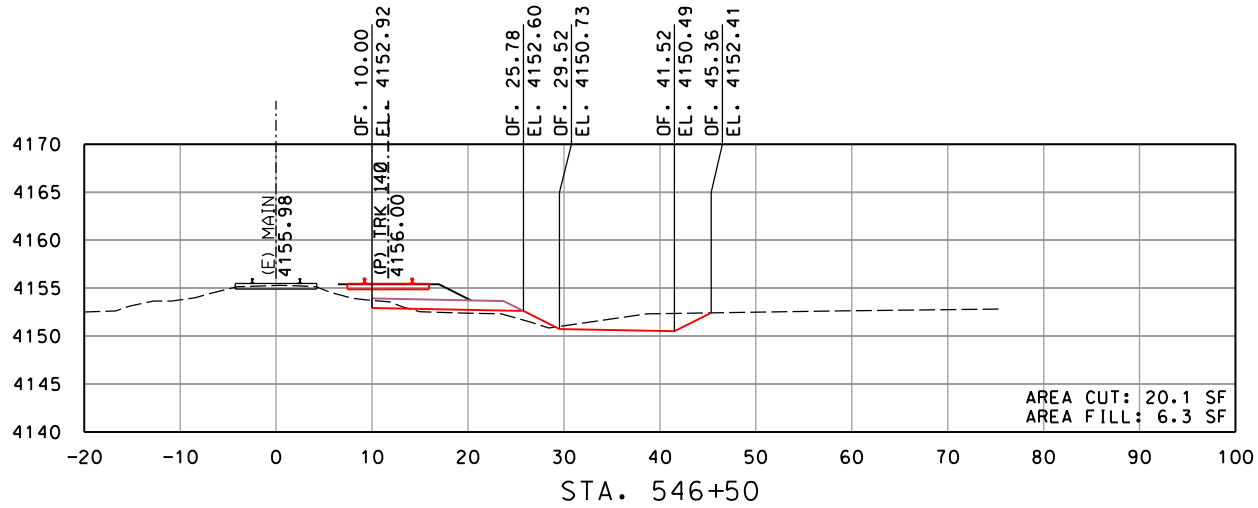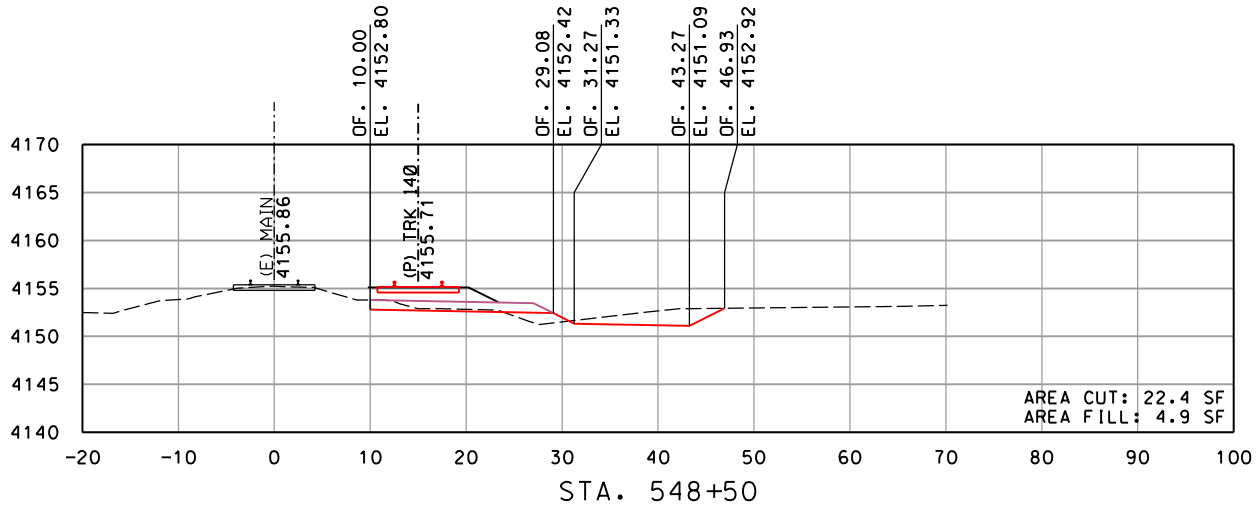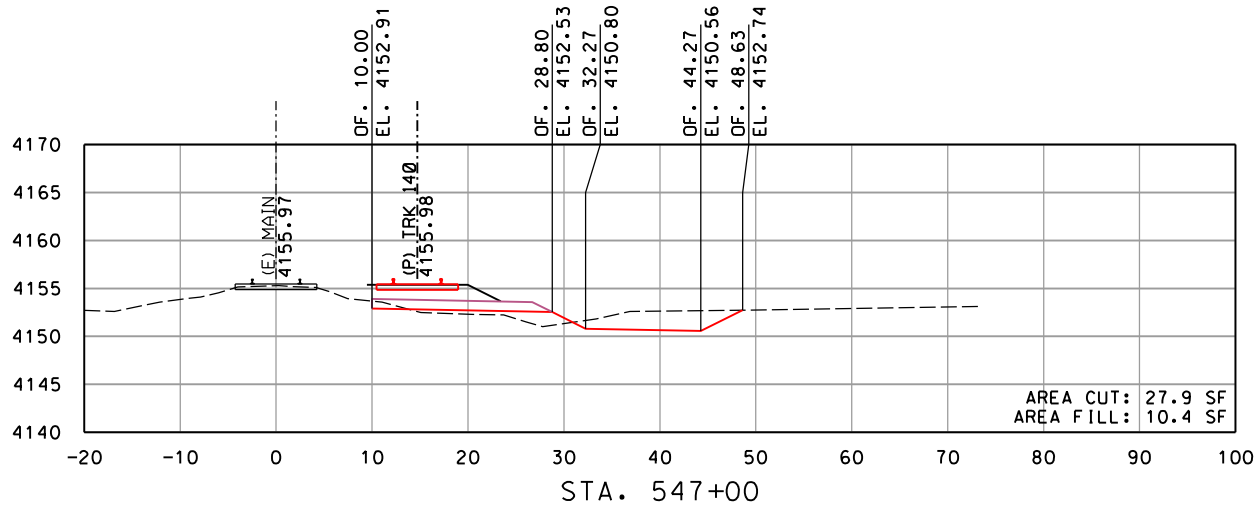

REV	DATE	DESCRIPTION	BY	SUB	APP

INFORMATION CONFIDENTIALITY:
ALL PLANS, DRAWINGS, SPECIFICATIONS, AND/OR INFORMATION FURNISHED HEREWITH SHALL REMAIN THE PROPERTY OF WATCO COMPANIES, LLC, AND SHALL BE HELD CONFIDENTIAL AND SHALL NOT BE USED FOR ANY PURPOSE NOT PROVIDED FOR IN AGREEMENTS WITH WATCO COMPANIES, LLC.








DESIGNED BY	JRW
DRAWN BY	JRW
CHECKED BY	DRW
APPROVED BY	JLW
DATE	2/22/2022



WATCO
RUPERT, ID
EIRR TRACK EXPANSION
CROSS SECTIONS
MAINLINE STA. 546+00 TO STA. 548+50
SHEET 02 OF 40

CONTRACT NO.	19.192
DRAWING NO.	RX-02
REVISION	SHEET NO. 020
SCALE	AS SHOWN

Plot driver: WATCO.pdf_300dpi.plt
Pen table: Watco_Railway.tbl
File: I:\Dropbox (Watco Companies, LLC)\Watco_Design\19_192_Rupert_ID_EIRR_Track_Expansion\CoaRail\Sheet\C-3001-XSections.dgn
Time: 1:56:12 PM
Date: 02/22/2022

 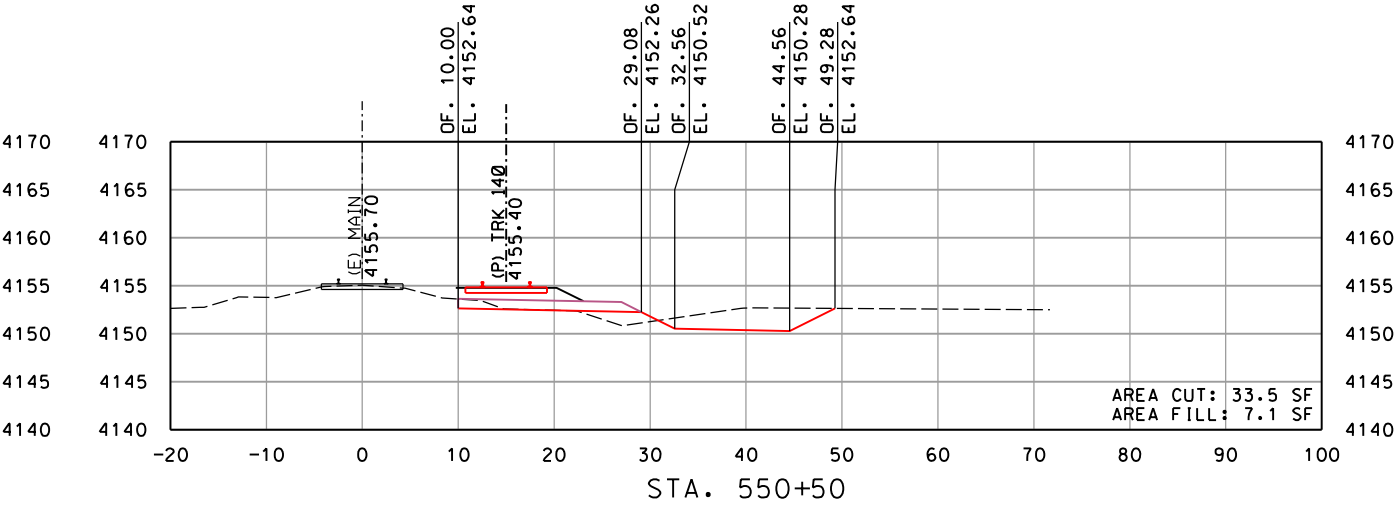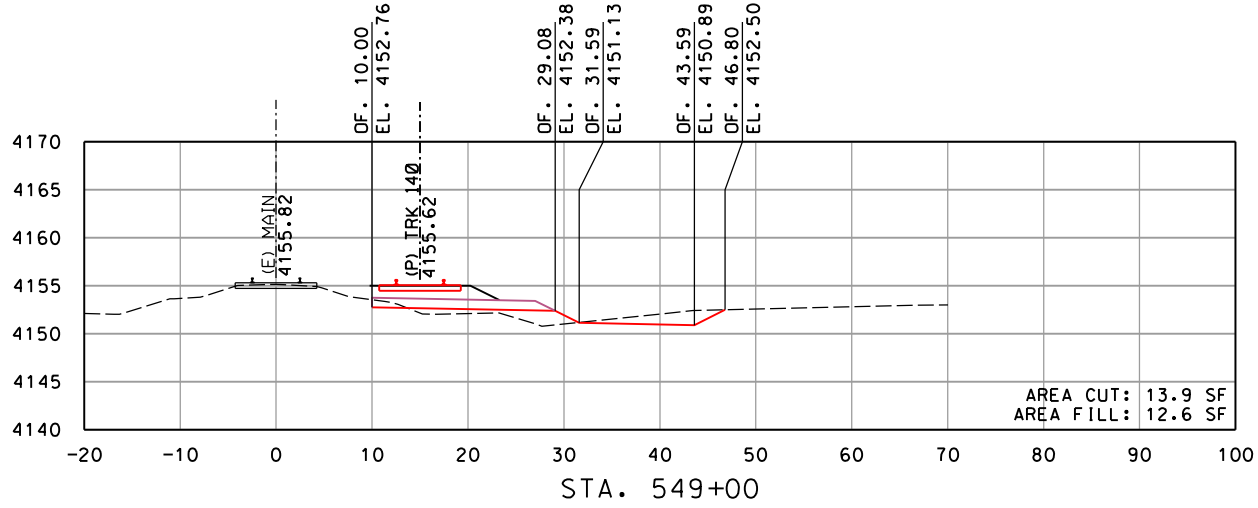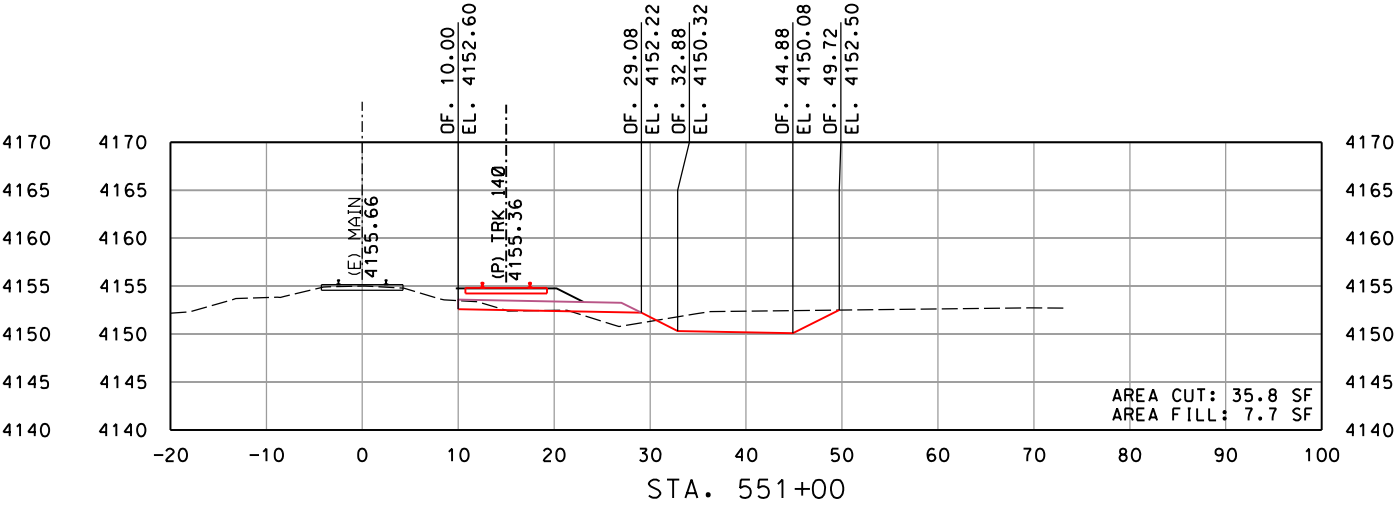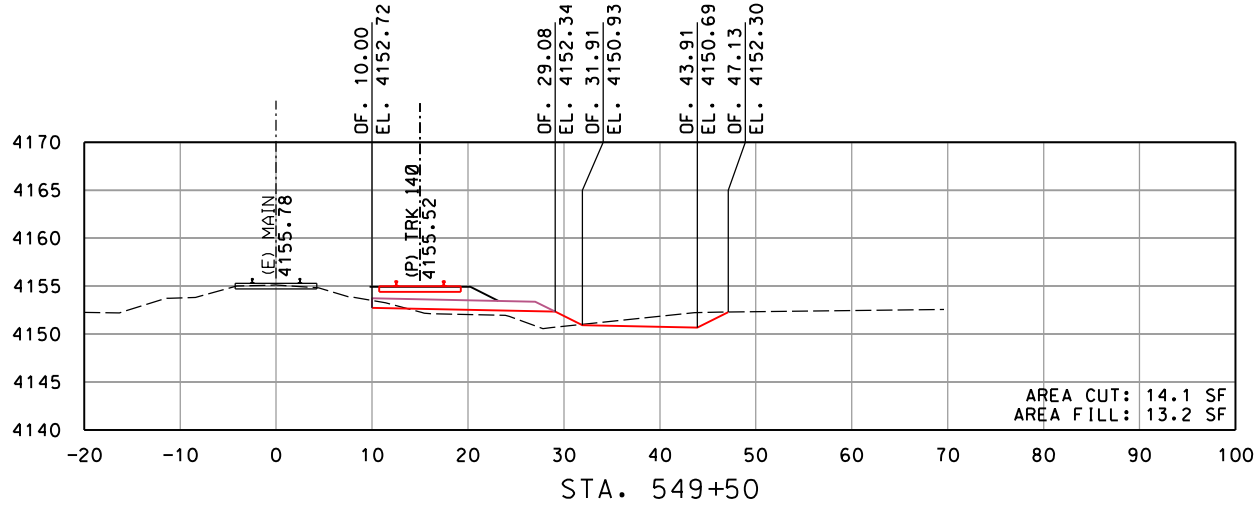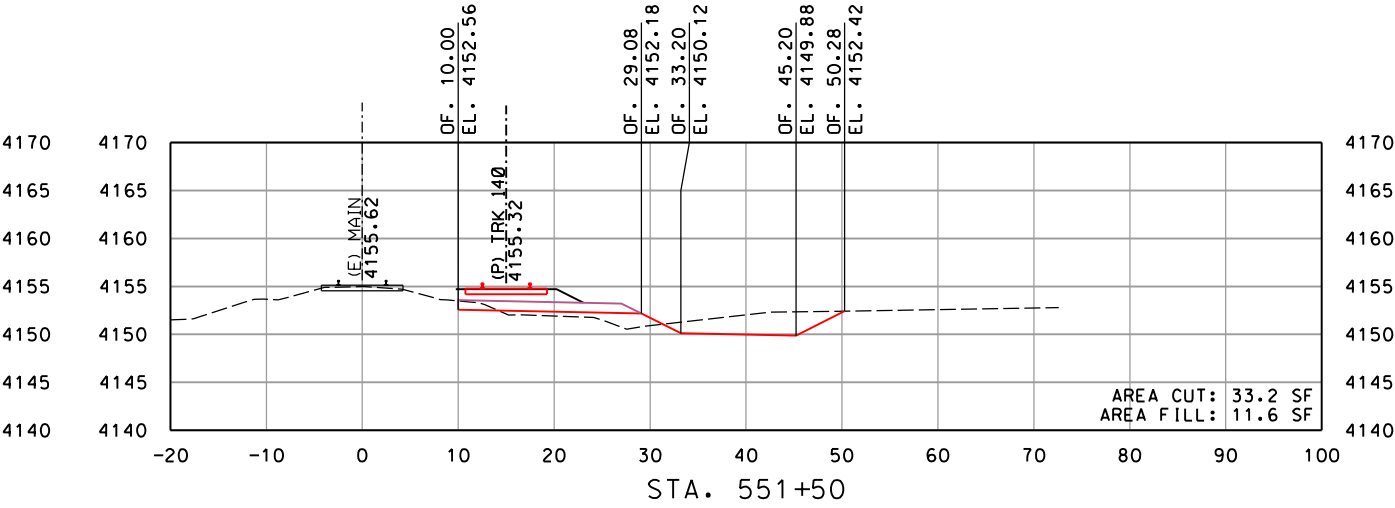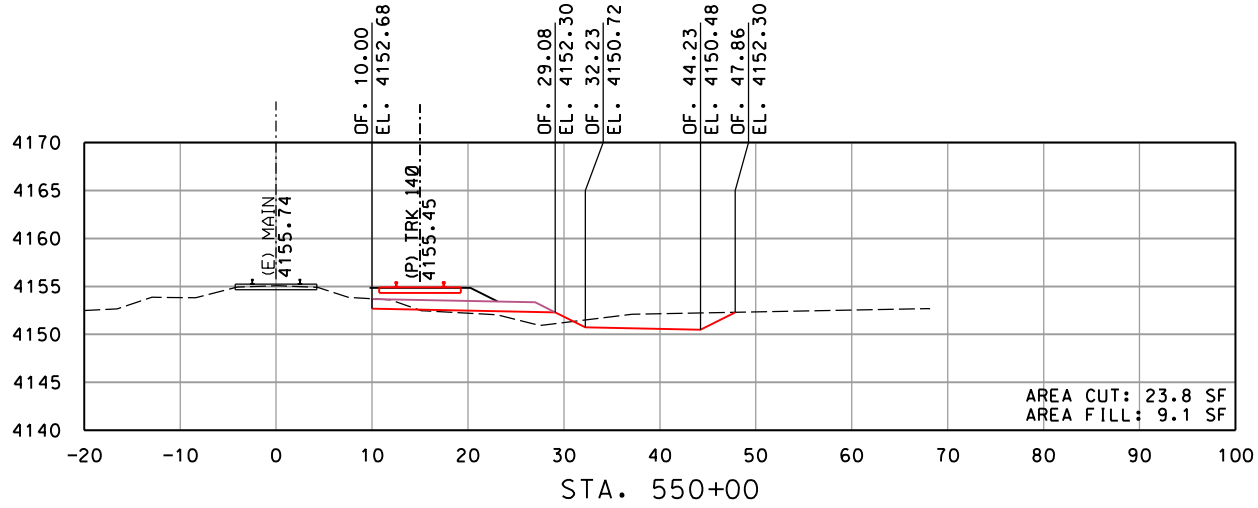

REV	DATE	DESCRIPTION	BY	SUB	APP

INFORMATION CONFIDENTIALITY:
ALL PLANS, DRAWINGS, SPECIFICATIONS, AND/OR INFORMATION FURNISHED HEREWITH SHALL REMAIN THE PROPERTY OF WATCO COMPANIES, LLC, AND SHALL BE HELD CONFIDENTIAL AND SHALL NOT BE USED FOR ANY PURPOSE NOT PROVIDED FOR IN AGREEMENTS WITH WATCO COMPANIES, LLC.








DESIGNED BY JRW
DRAWN BY JRW
CHECKED BY DRW
APPROVED BY JLW
DATE 2/22/2022



WATCO
RUPERT, ID
EIRR TRACK EXPANSION
CROSS SECTIONS
MAINLINE STA. 549+00 TO STA. 551+50
SHEET 03 OF 40

CONTRACT NO.	19.192
DRAWING NO.	RX-03
REVISION	SHEET NO. 021
SCALE	AS SHOWN

Plot driver: WATCO.pdf_300dpi.plt
Pen table: Watco_Railway.tbl
File: I:\Dropbox (Watco Companies, LLC)\Watco_Design\19_192_Rupert_ID_EIRR_Track_Expansion\CoaRail\Sheet\19-3001-XSections.dgn
Time: 1:56:12 PM
Date: 02/22/2022

 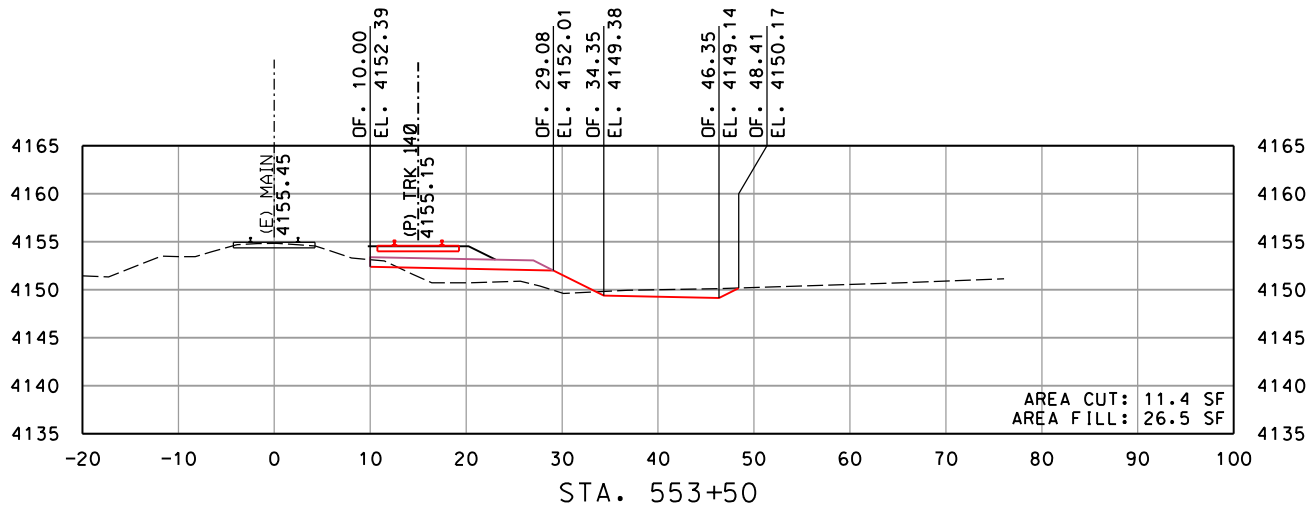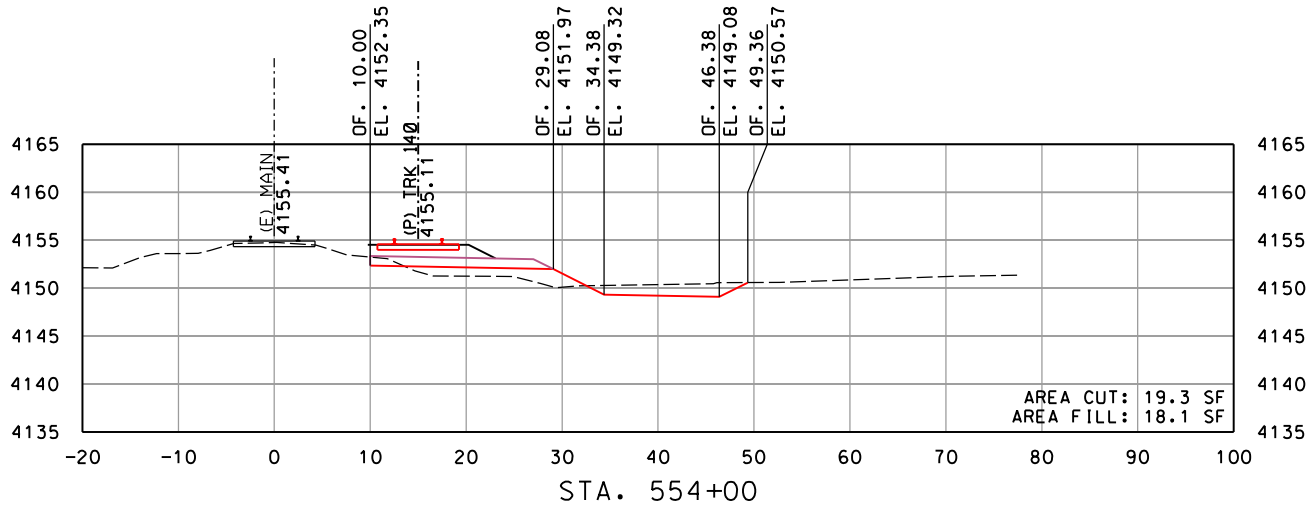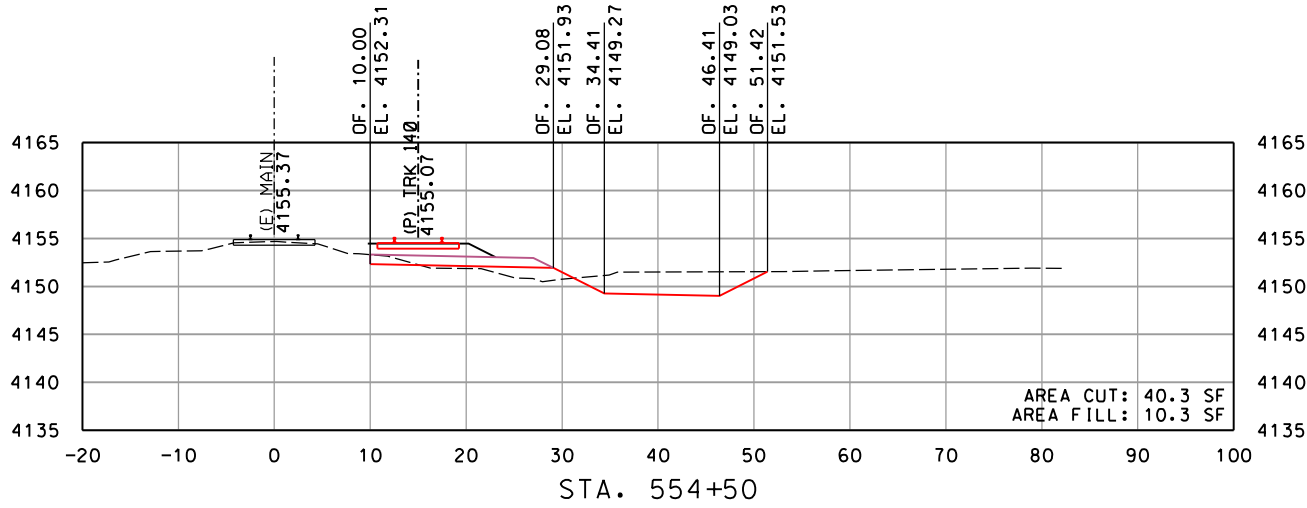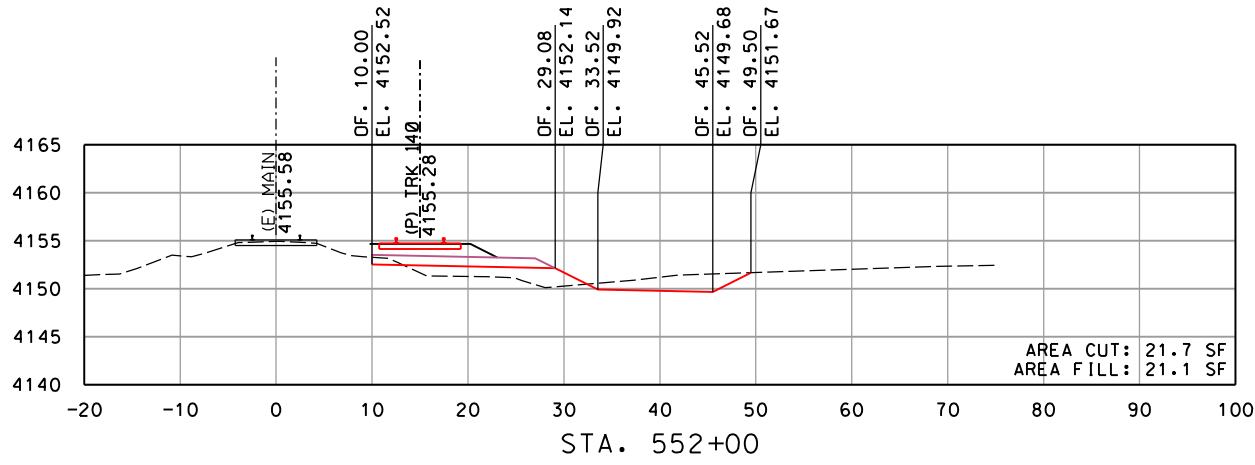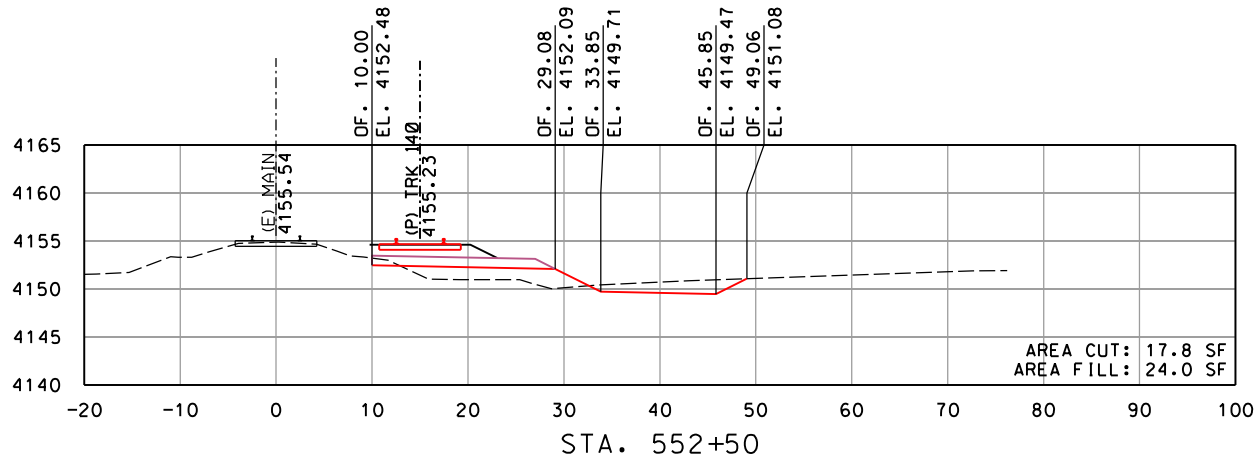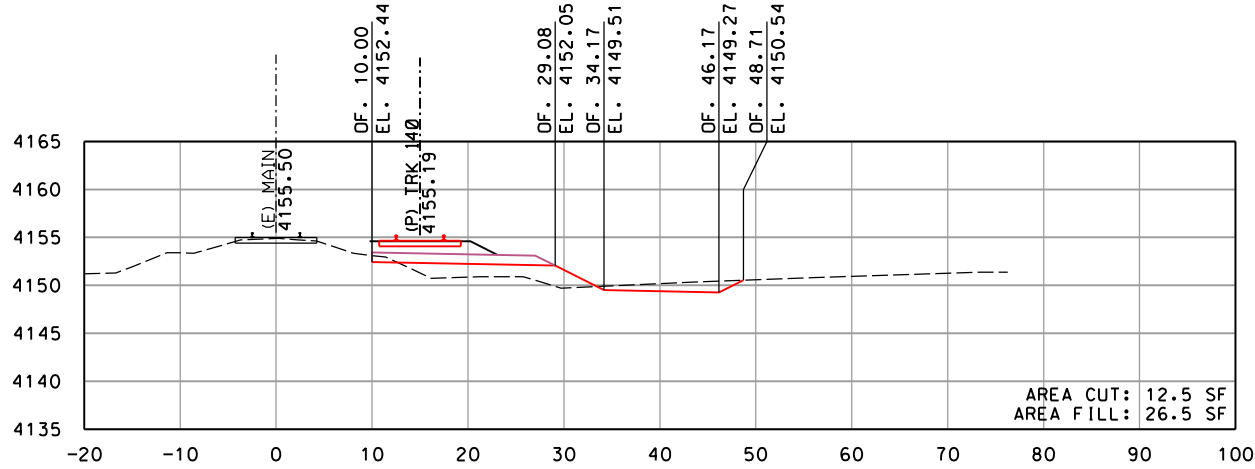

REV	DATE	DESCRIPTION	BY	SUB	APP

INFORMATION CONFIDENTIALITY:
ALL PLANS, DRAWINGS, SPECIFICATIONS, AND/OR INFORMATION FURNISHED HEREWITH SHALL REMAIN THE PROPERTY OF WATCO COMPANIES, LLC, AND SHALL BE HELD CONFIDENTIAL AND SHALL NOT BE USED FOR ANY PURPOSE NOT PROVIDED FOR IN AGREEMENTS WITH WATCO COMPANIES, LLC.








DESIGNED BY	JRW
DRAWN BY	JRW
CHECKED BY	DRW
APPROVED BY	JLW
DATE	2/22/2022



WATCO
RUPERT, ID
EIRR TRACK EXPANSION
CROSS SECTIONS
MAINLINE STA. 552+00 TO STA. 554+50
SHEET 04 OF 40

CONTRACT NO.	19.192
DRAWING NO.	RX-04
REVISION	SHEET NO. 022
SCALE	AS SHOWN

Plot driver: WATCO.pdf_300dpi.ctb
Pen table: Watco_Railway.tbl
File: I:\Dropbox (Watco Companies, LLC)\Watco_Design\19_192_Rupert_ID_EIRR_Track_Expansion\CoaRail\Sheet\19-3001-XSections.dgn
Time: 15:13 PM
Date: 02/22/2022

 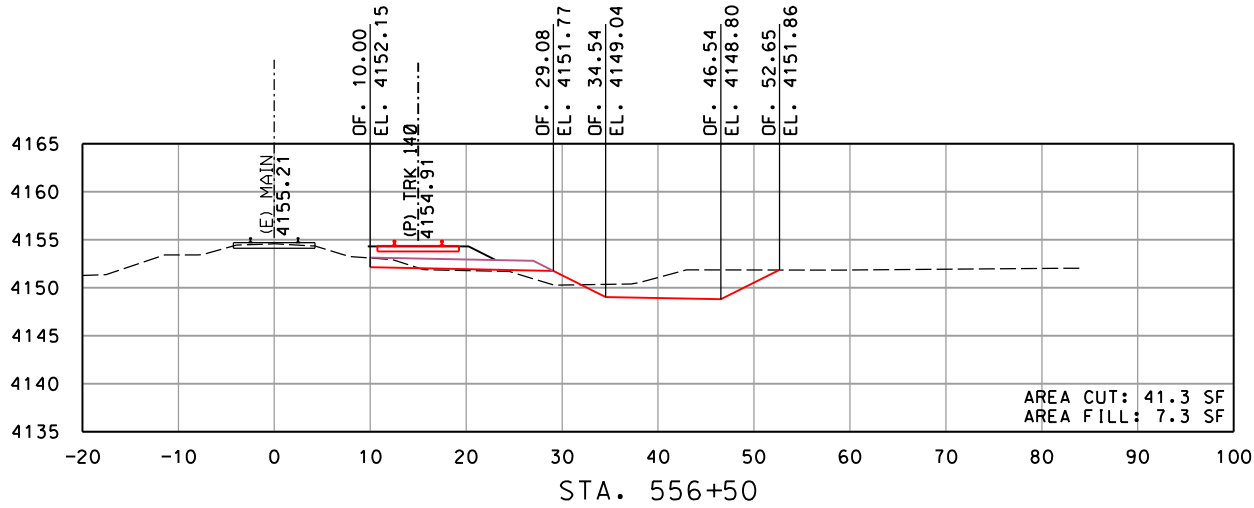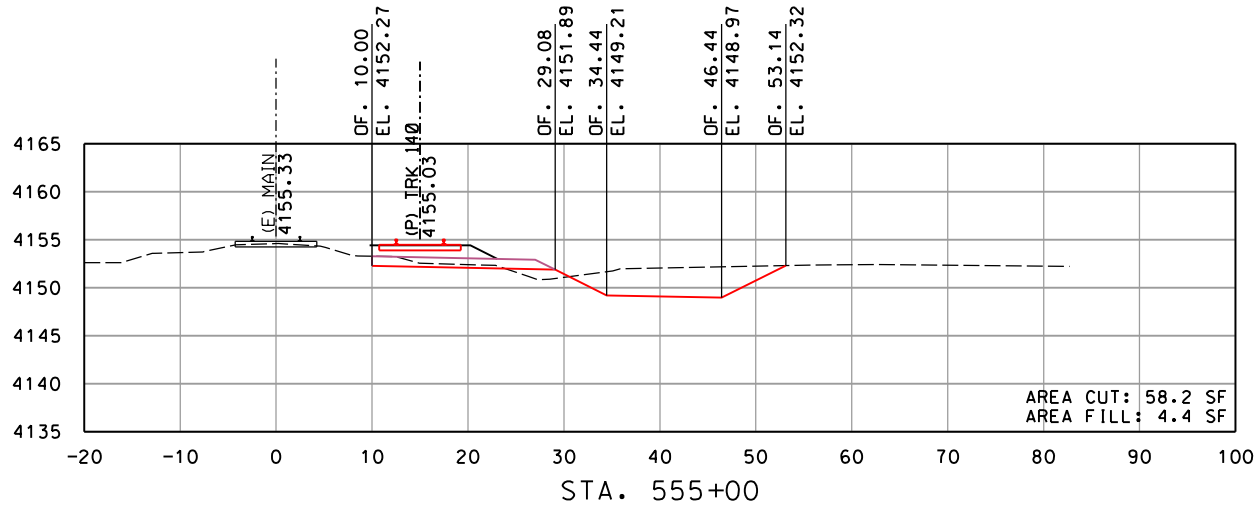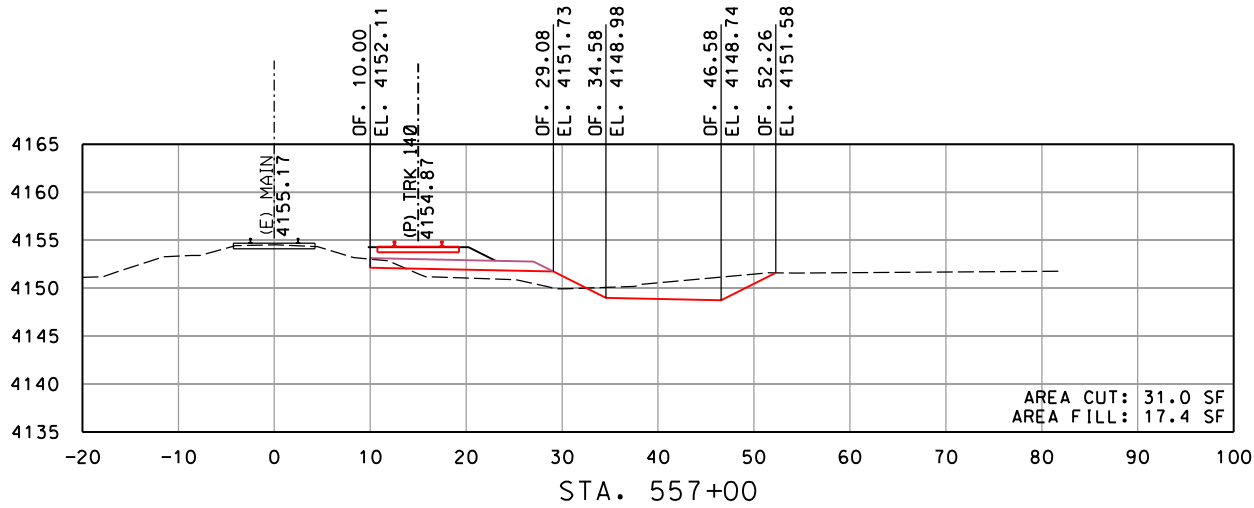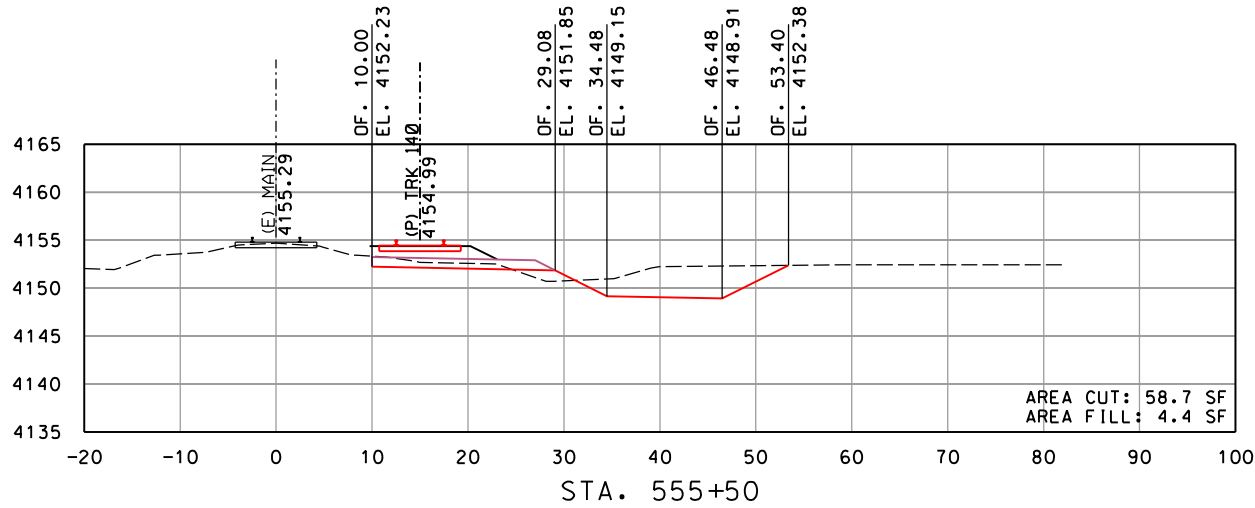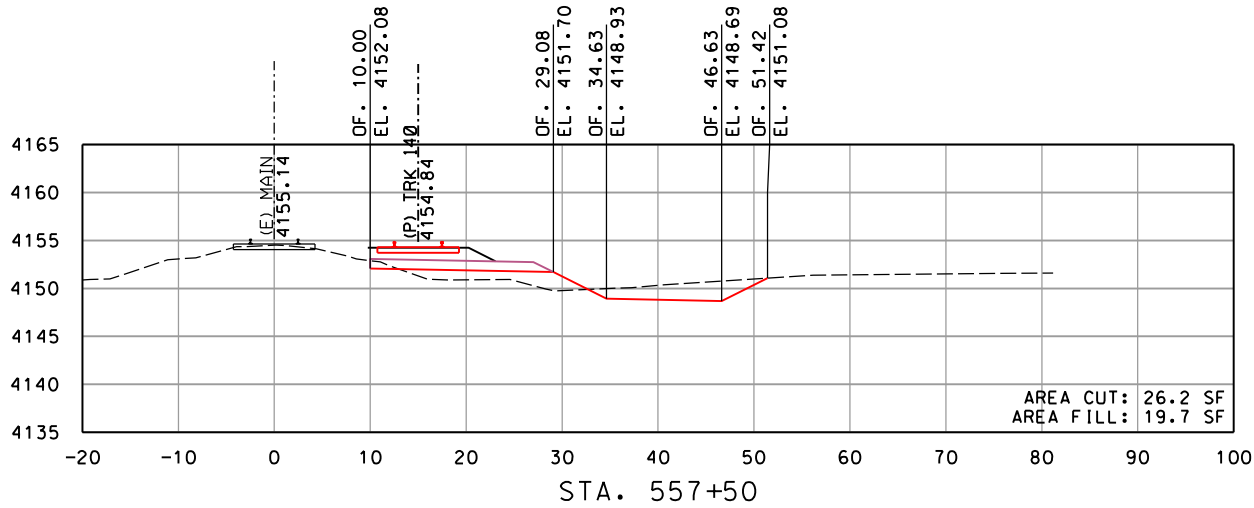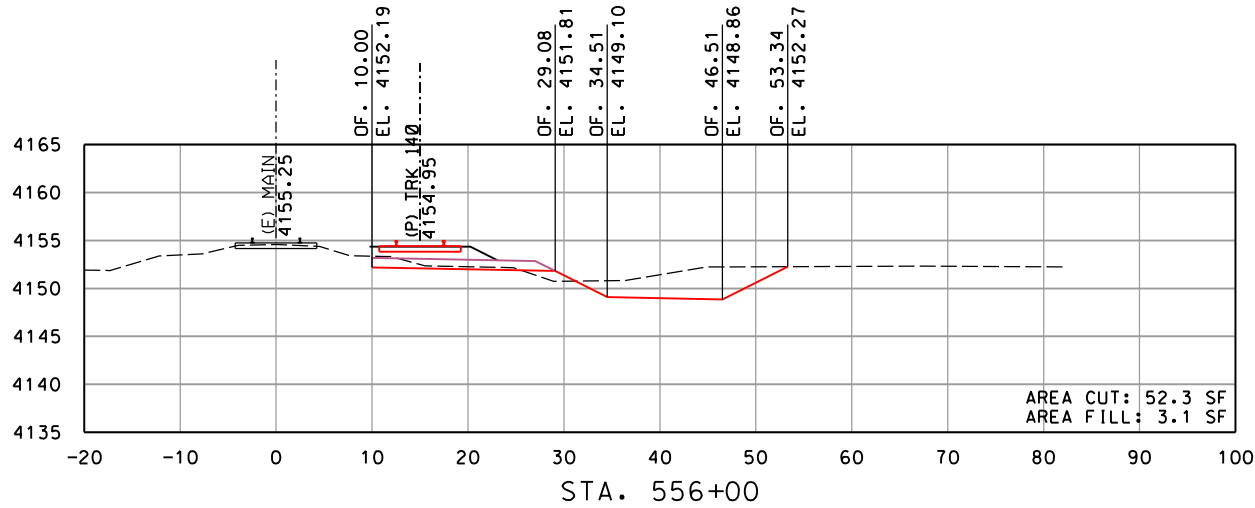

REV	DATE	DESCRIPTION	BY	SUB	APP

INFORMATION CONFIDENTIALITY:
ALL PLANS, DRAWINGS, SPECIFICATIONS, AND/OR INFORMATION FURNISHED HEREWITH SHALL REMAIN THE PROPERTY OF WATCO COMPANIES, LLC, AND SHALL BE HELD CONFIDENTIAL AND SHALL NOT BE USED FOR ANY PURPOSE NOT PROVIDED FOR IN AGREEMENTS WITH WATCO COMPANIES, LLC.








DESIGNED BY	JRW
DRAWN BY	JRW
CHECKED BY	DRW
APPROVED BY	JLW
DATE	2/22/2022



WATCO
RUPERT, ID
EIRR TRACK EXPANSION
CROSS SECTIONS
MAINLINE STA. 555+00 TO STA. 557+50
SHEET 05 OF 40

CONTRACT NO.	19.192
DRAWING NO.	RX-05
REVISION	SHEET NO. 023
SCALE	AS SHOWN

Plot driver: WATCO.pdf_300dpi.ctb
Pen table: Watco_Railway.tbl
File: I:\Dropbox (Watco Companies, LLC)\Watco_Design\19_192_Rupert_ID_EIRR_Track_Expansion\CoaRail\Sheet\C-3001-XSections.dgn
Time: 15:13 PM
Date: 02/22/2022

 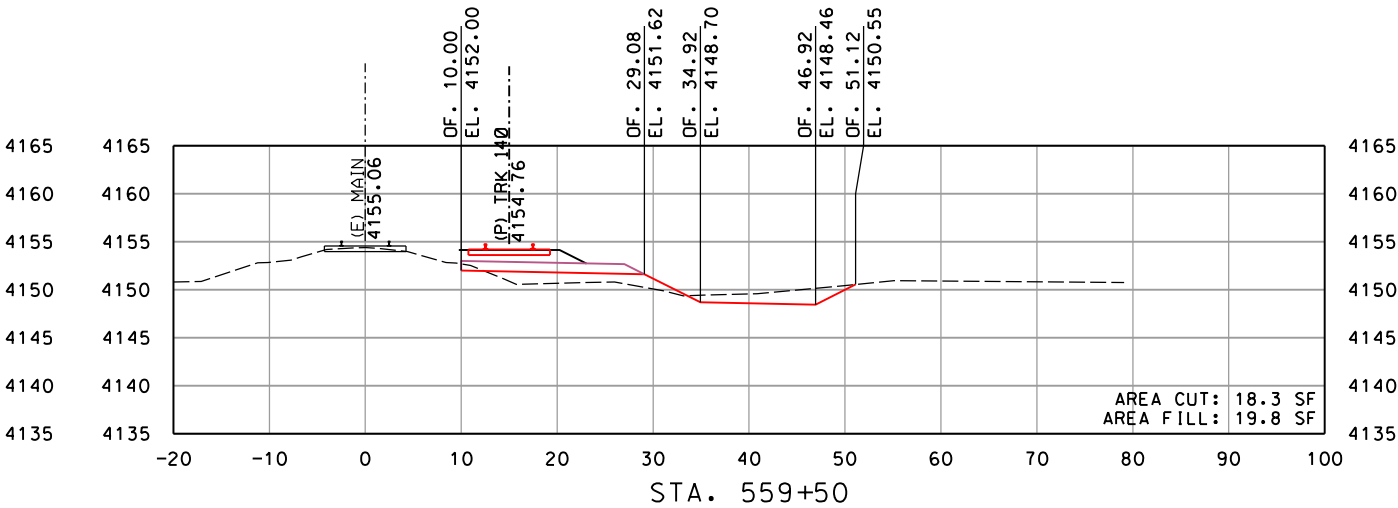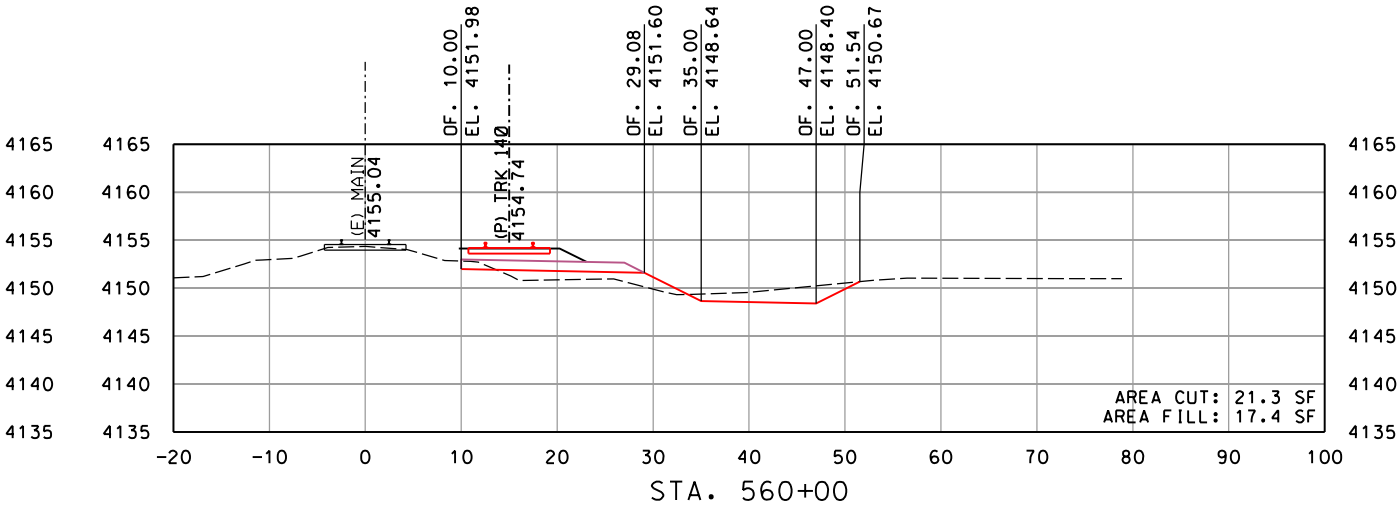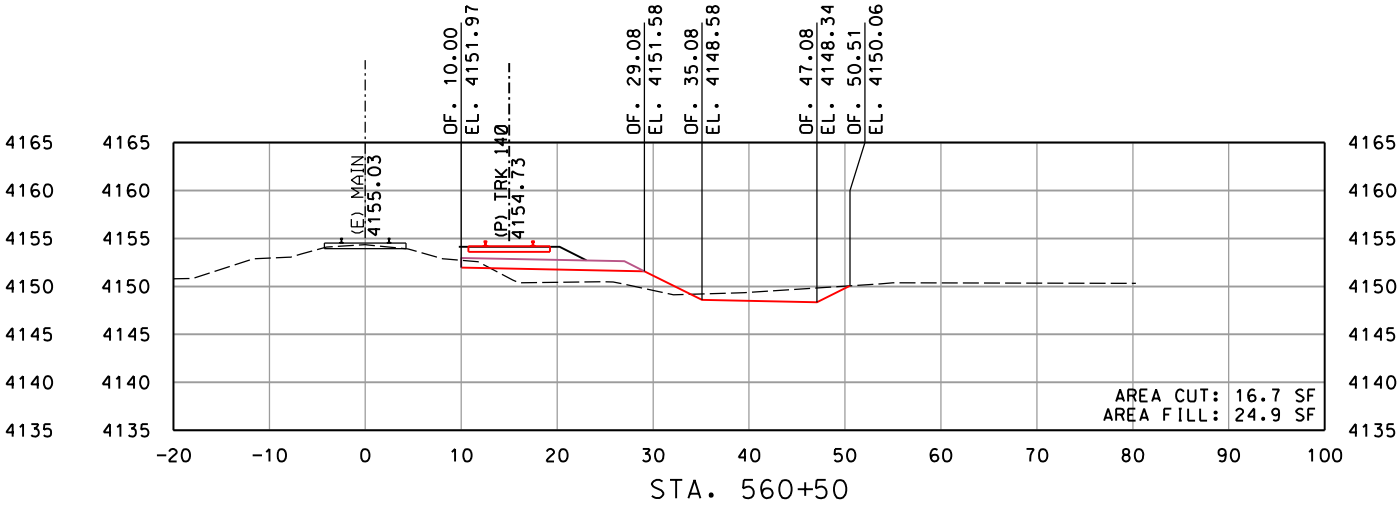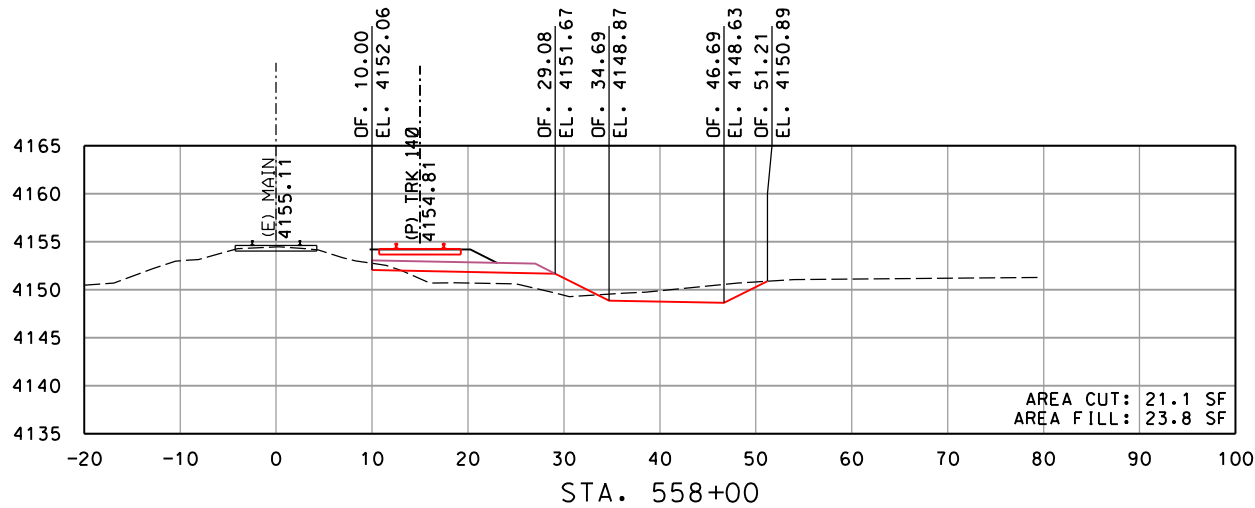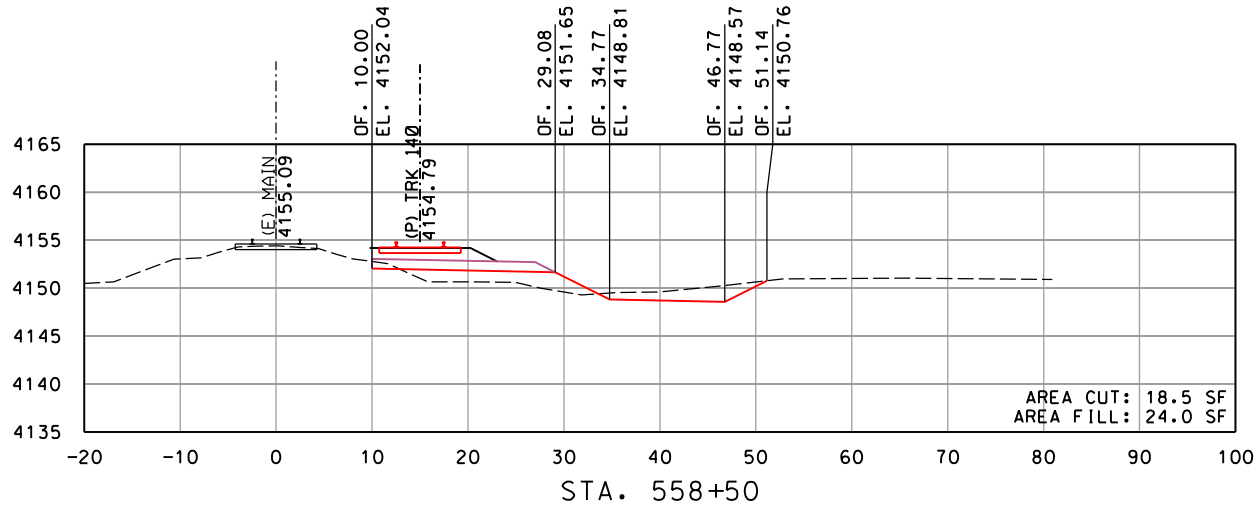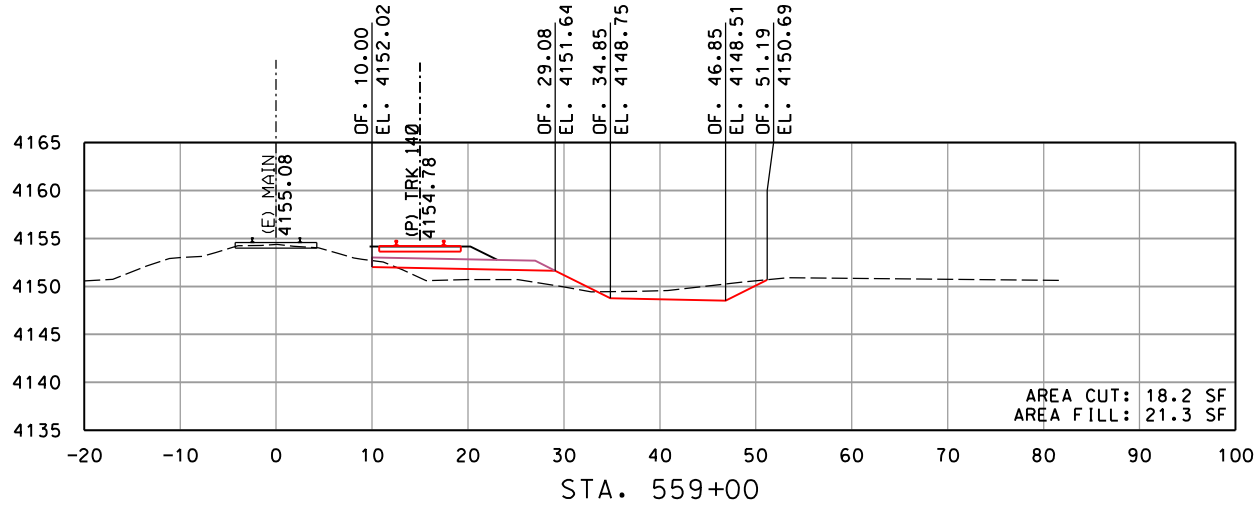

REV	DATE	DESCRIPTION	BY	SUB	APP

INFORMATION CONFIDENTIALITY:
ALL PLANS, DRAWINGS, SPECIFICATIONS, AND/OR INFORMATION FURNISHED HEREWITH SHALL REMAIN THE PROPERTY OF WATCO COMPANIES, LLC, AND SHALL BE HELD CONFIDENTIAL AND SHALL NOT BE USED FOR ANY PURPOSE NOT PROVIDED FOR IN AGREEMENTS WITH WATCO COMPANIES, LLC.








DESIGNED BY	JRW
DRAWN BY	JRW
CHECKED BY	DRW
APPROVED BY	JLW
DATE	2/22/2022



WATCO
RUPERT, ID
EIRR TRACK EXPANSION
CROSS SECTIONS
MAINLINE STA. 558+00 TO STA. 560+50
SHEET 06 OF 40

CONTRACT NO.	19.192
DRAWING NO.	RX-06
REVISION	SHEET NO. 024
SCALE	AS SHOWN

Plot driver: WATCO.pdf_300dpi.plt
Pen table: Watco_Railway.tbl
File: I:\Dropbox (Watco Companies, LLC)\Watco_Design\19_192_Rupert_ID_EIRR_Track_Expansion\CoaRail\Sheet\19-3001-XSections.dgn
Time: 1:56:14 PM
Date: 02/22/2022

 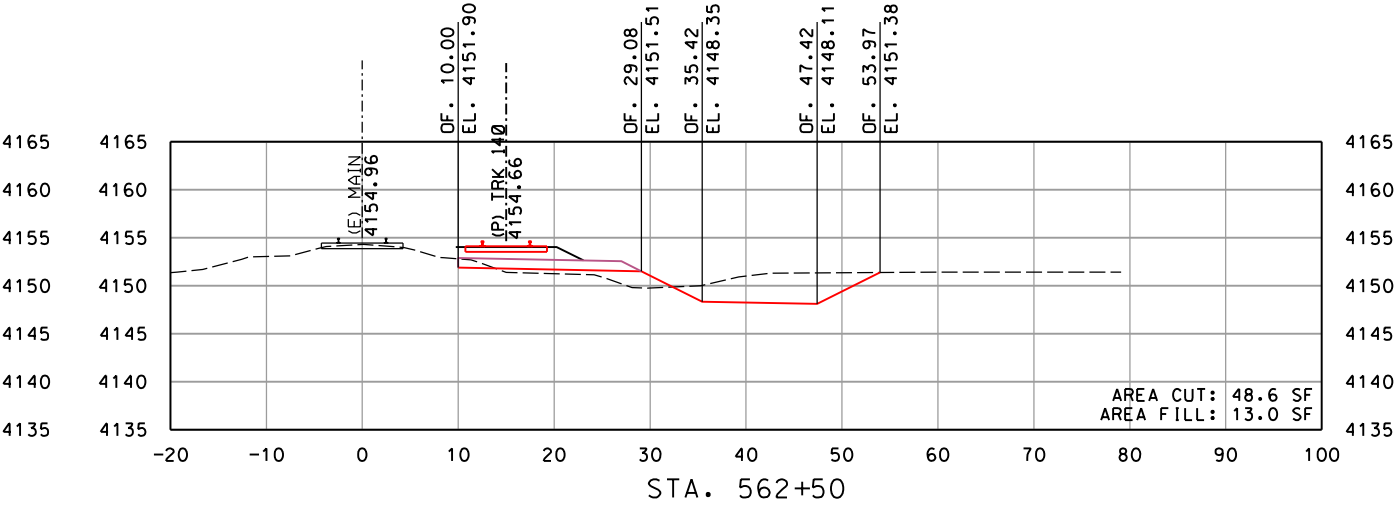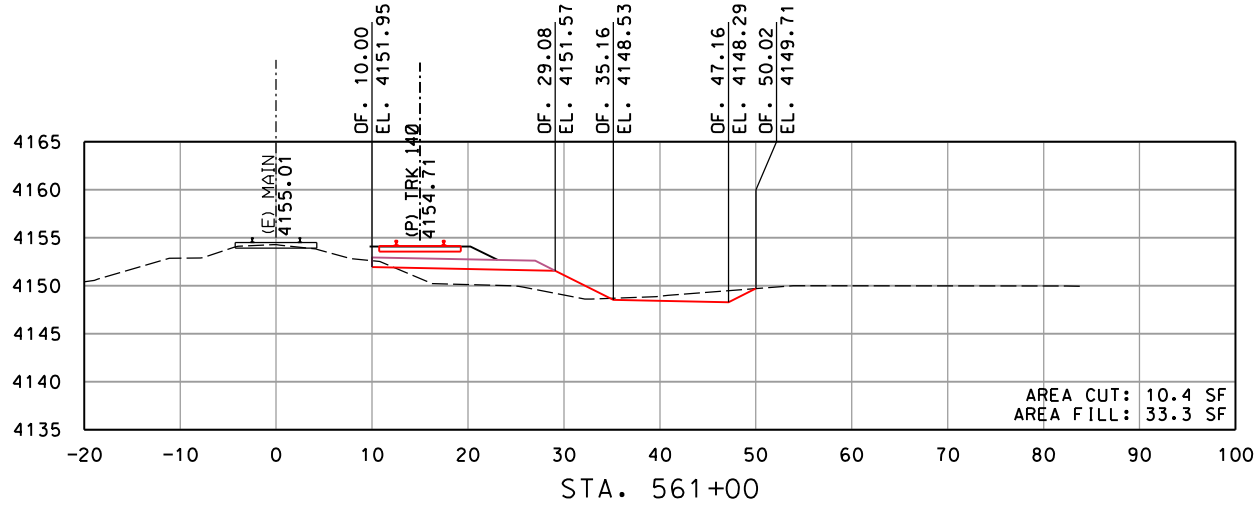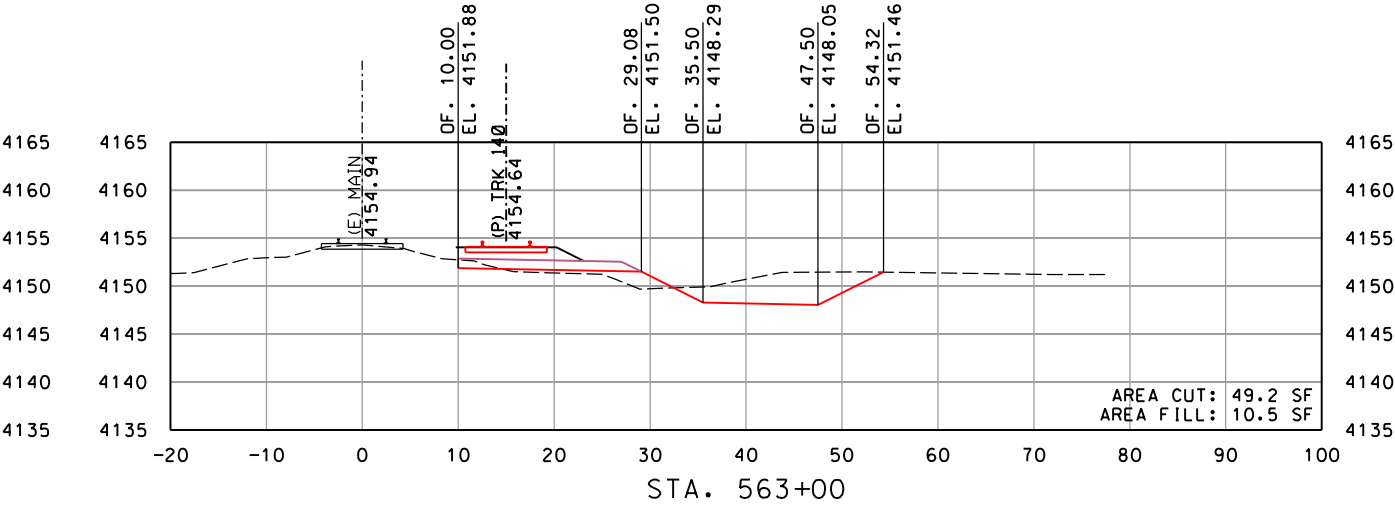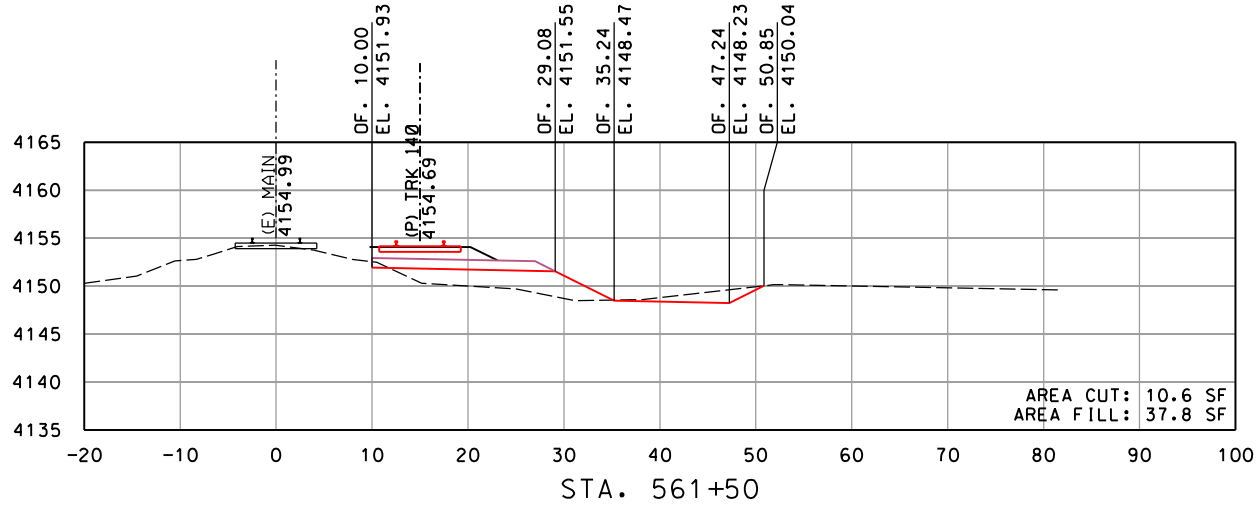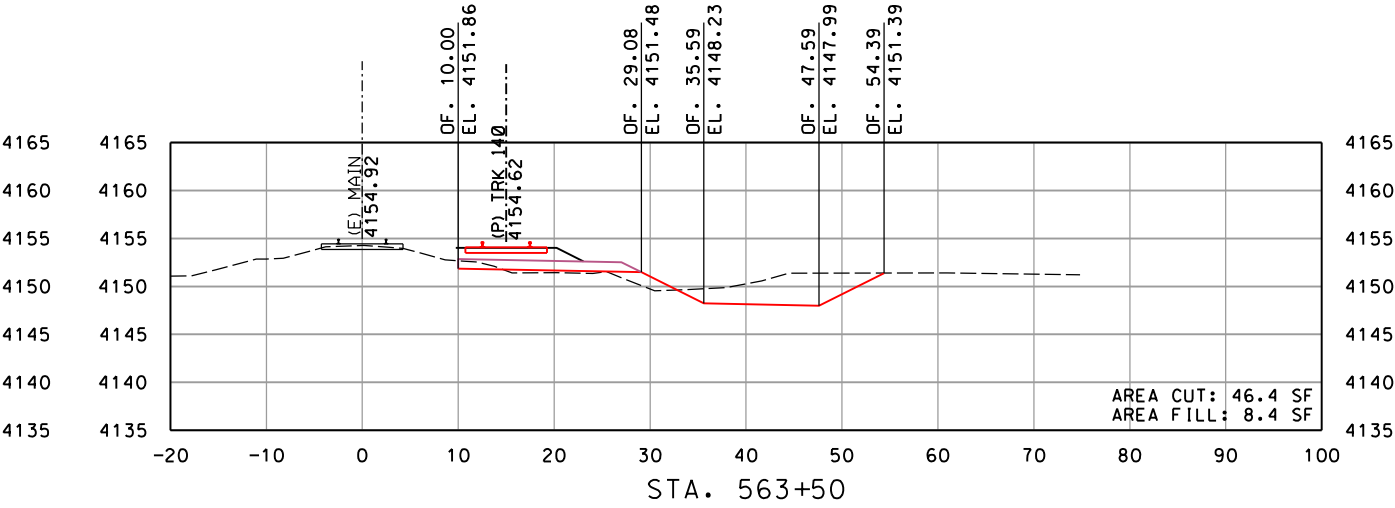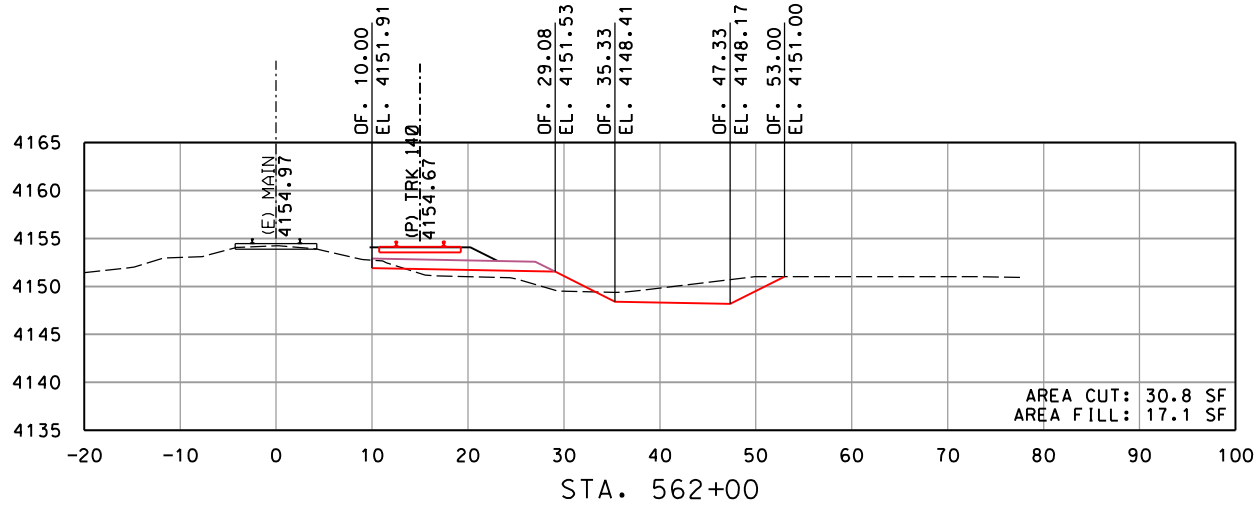

REV	DATE	DESCRIPTION	BY	SUB	APP

INFORMATION CONFIDENTIALITY:
ALL PLANS, DRAWINGS, SPECIFICATIONS, AND/OR INFORMATION
FURNISHED HEREWITH SHALL
REMAIN THE PROPERTY OF WATCO
COMPANIES, LLC, AND SHALL BE
HELD CONFIDENTIAL AND SHALL
NOT BE USED FOR ANY PURPOSE
NOT PROVIDED FOR IN
AGREEMENTS WITH WATCO
COMPANIES, LLC.








DESIGNED BY	JRW
DRAWN BY	JRW
CHECKED BY	DRW
APPROVED BY	JLW
DATE	2/22/2022



WATCO
RUPERT, ID
EIRR TRACK EXPANSION
CROSS SECTIONS
MAINLINE STA. 561+00 TO STA. 563+50
SHEET 07 OF 40

CONTRACT NO.	19.192
DRAWING NO.	RX-07
REVISION	SHEET NO. 025
SCALE	AS SHOWN

Plot driver: WATCO.pdf_300dpi.plt
Pen table: Watco_Railway.tbl
File: I:\Dropbox (Watco Companies, LLC)\Watco_Design\19_192_Rupert_ID_EIRR_Track_Expansion\CoaRail\Sheet\C-3001-XSections.dgn
Time: 1:56:14 PM
Date: 02/22/2022

 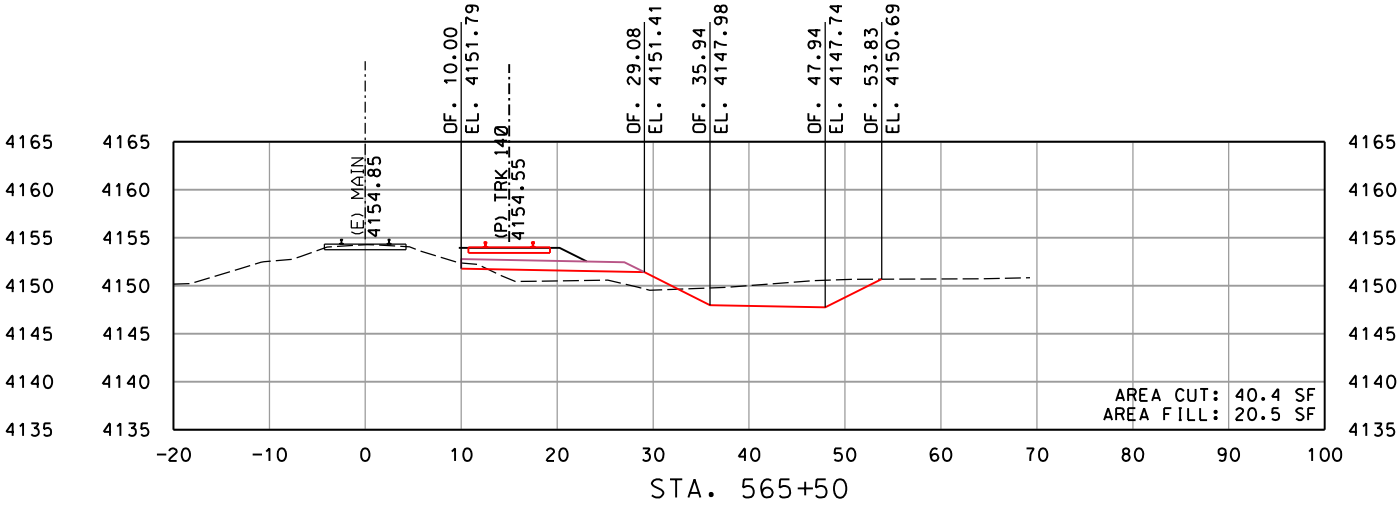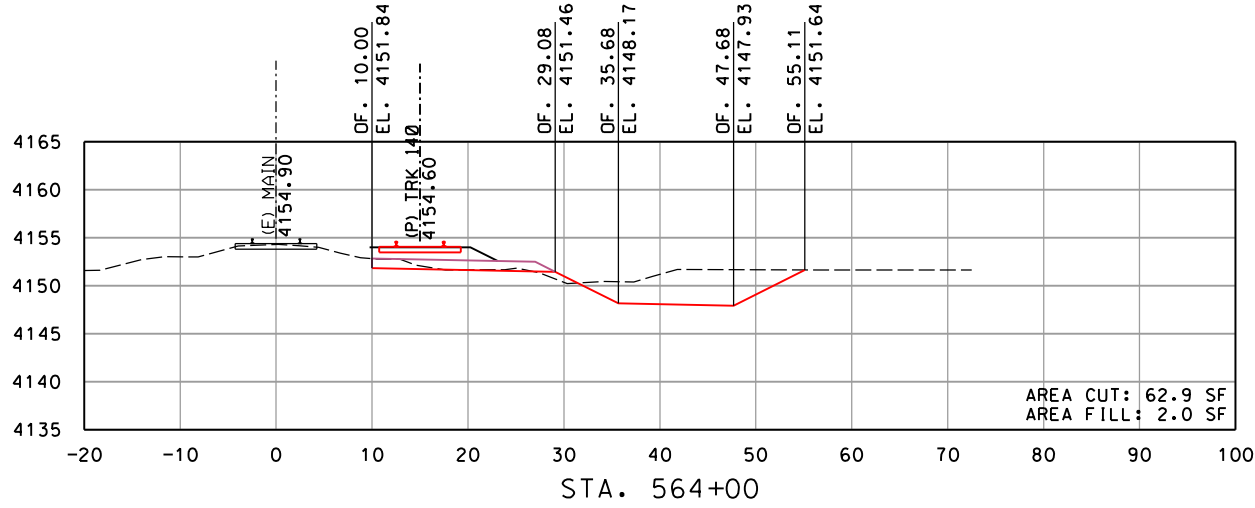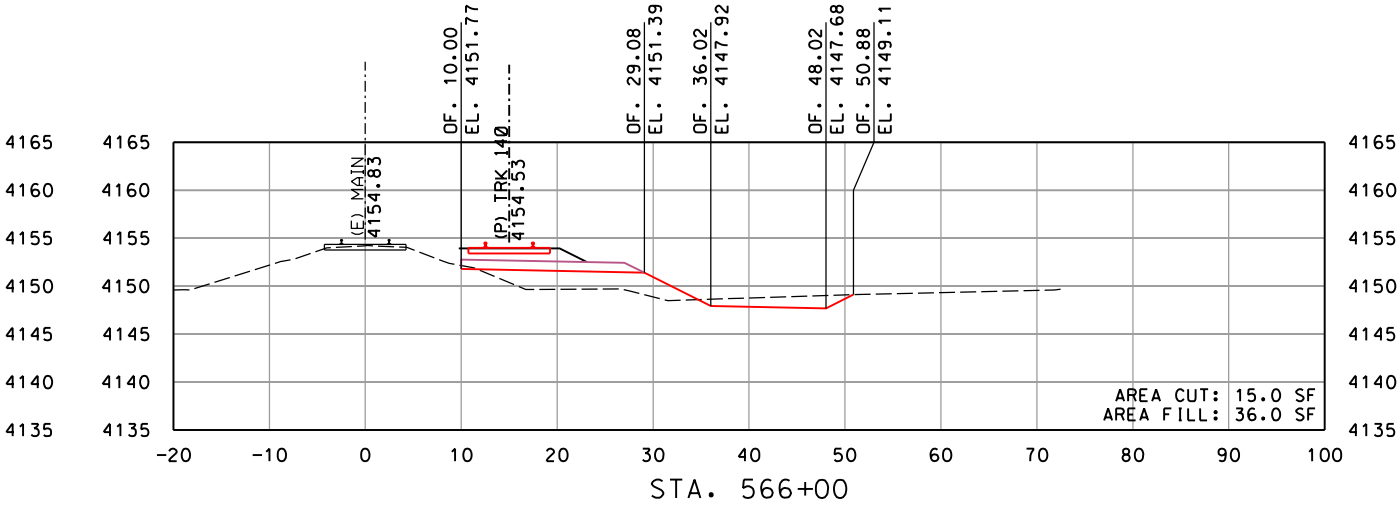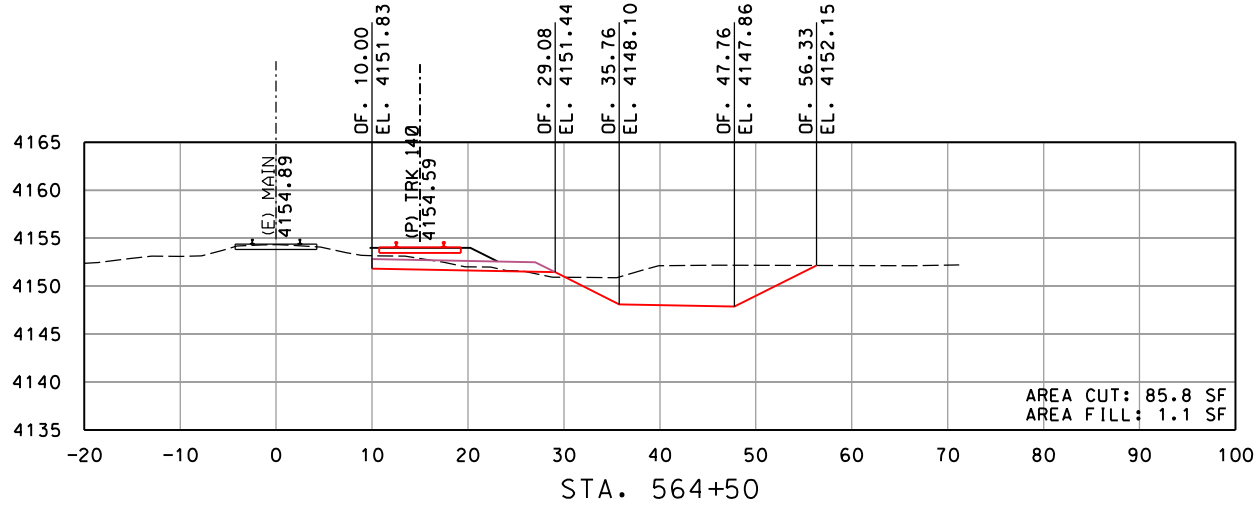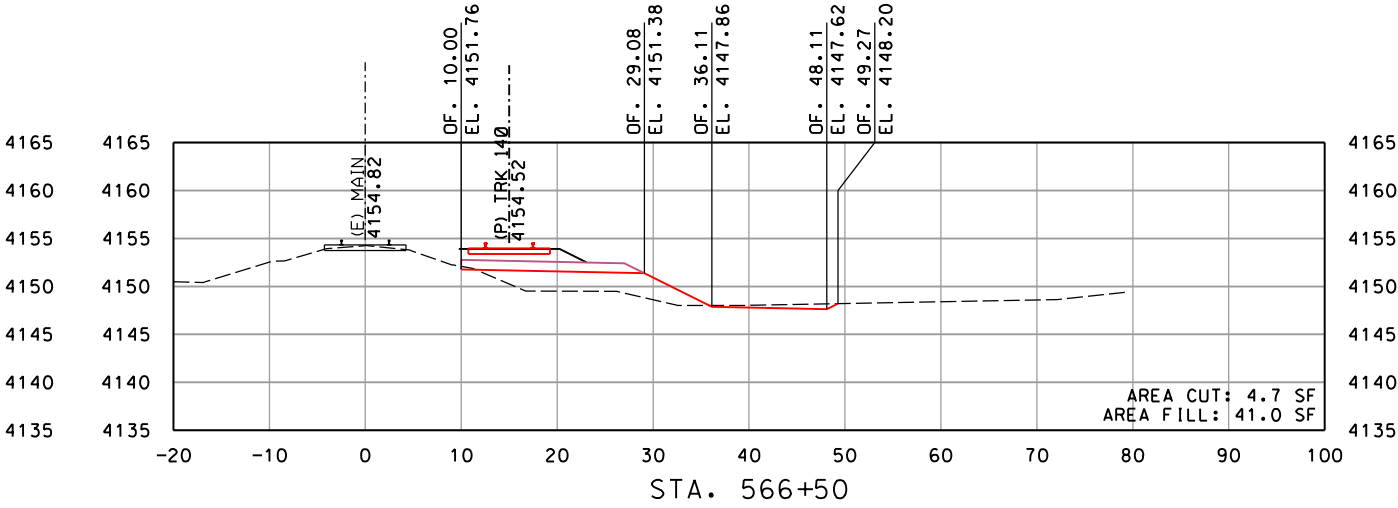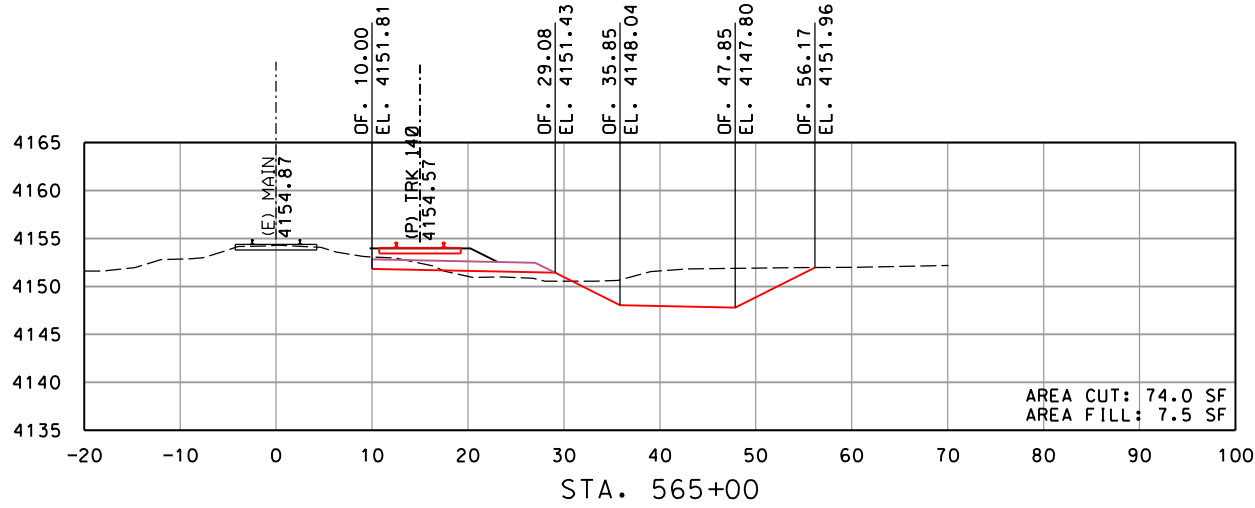

REV	DATE	DESCRIPTION	BY	SUB	APP

INFORMATION CONFIDENTIALITY:
ALL PLANS, DRAWINGS, SPECIFICATIONS, AND/OR INFORMATION FURNISHED HEREWITH SHALL REMAIN THE PROPERTY OF WATCO COMPANIES, LLC, AND SHALL BE HELD CONFIDENTIAL AND SHALL NOT BE USED FOR ANY PURPOSE NOT PROVIDED FOR IN AGREEMENTS WITH WATCO COMPANIES, LLC.








DESIGNED BY	JRW
DRAWN BY	JRW
CHECKED BY	DRW
APPROVED BY	JLW
DATE	2/22/2022



WATCO
RUPERT, ID
EIRR TRACK EXPANSION
CROSS SECTIONS
MAINLINE STA. 564+00 TO STA. 566+50
SHEET 08 OF 40

CONTRACT NO.	19.192
DRAWING NO.	RX-08
REVISION	SHEET NO. 026
SCALE	AS SHOWN

Plot driver: WATCO.pdf_300dpi.ctb
Pen table: Watco_Railway.tbl
File: I:\Dropbox (Watco Companies, LLC)\Watco_Design\19_192_Rupert_ID_EIRR_Track_Expansion\CoaRail\Sheet\C-3001-XSections.dgn
Time: 15:14 PM
Date: 02/22/2022

 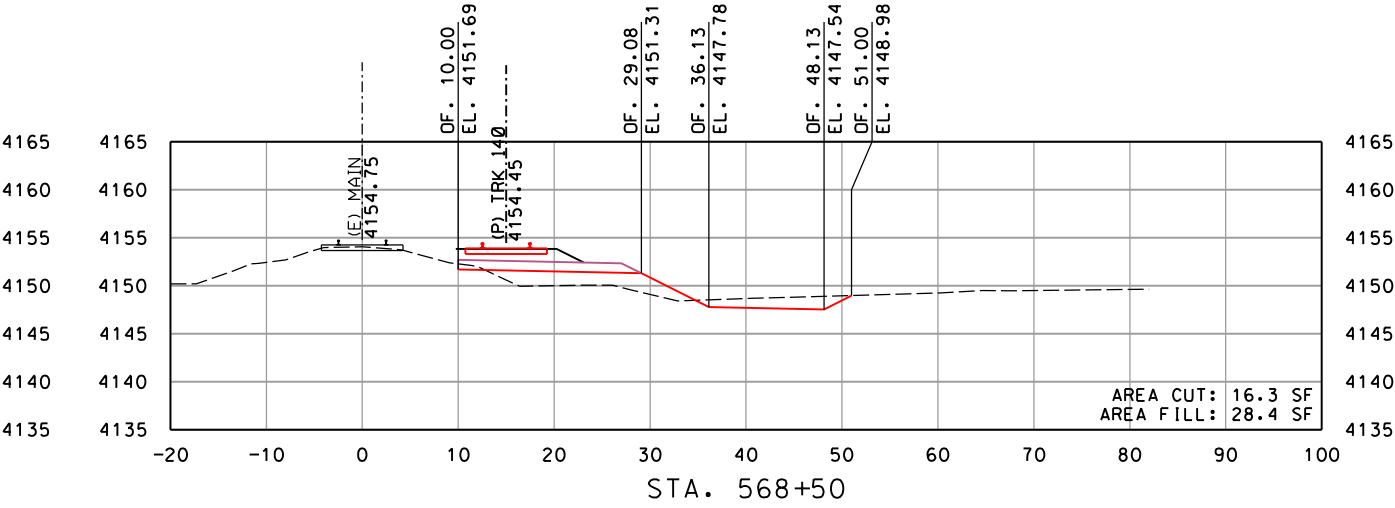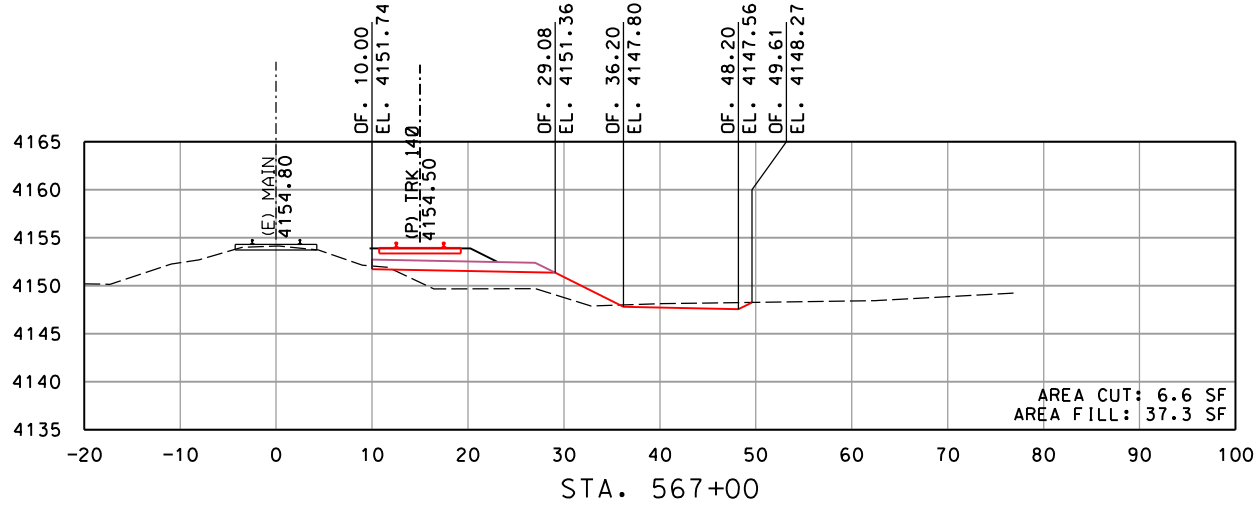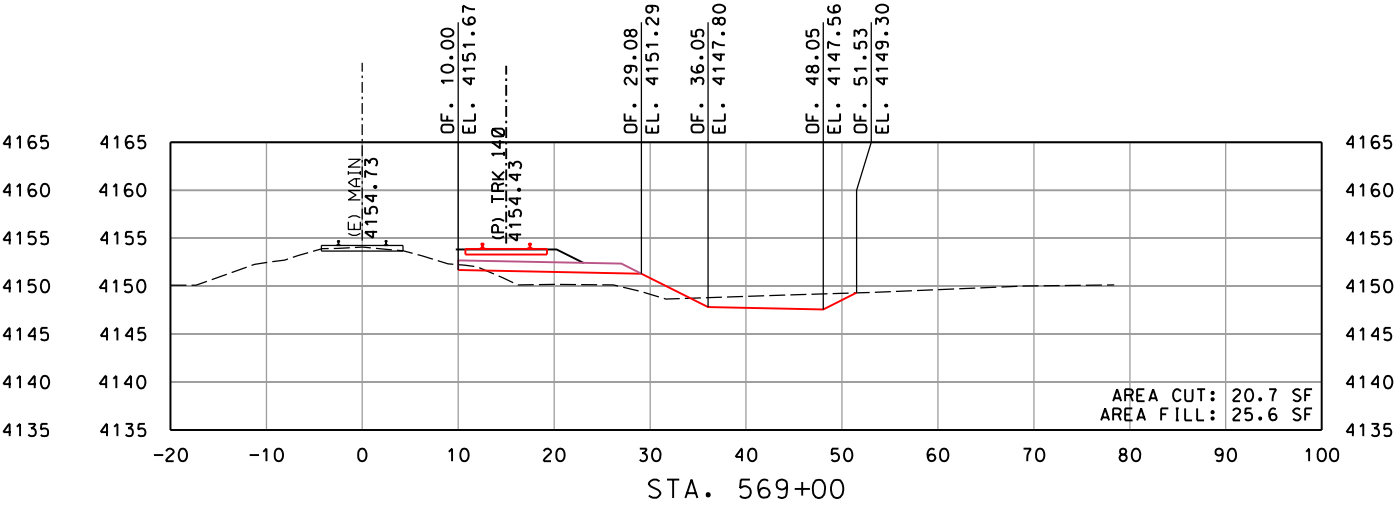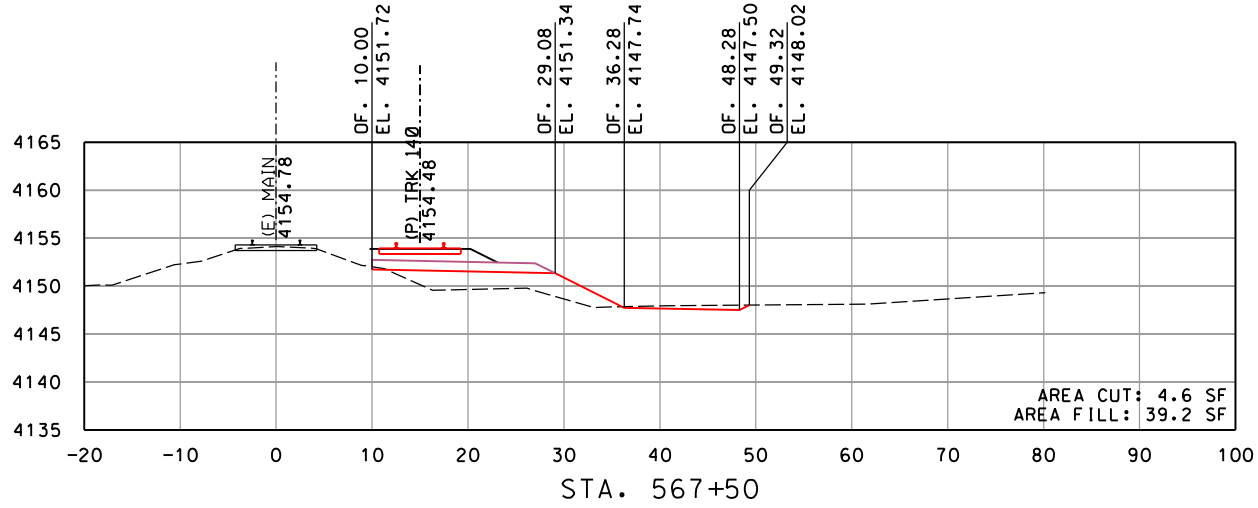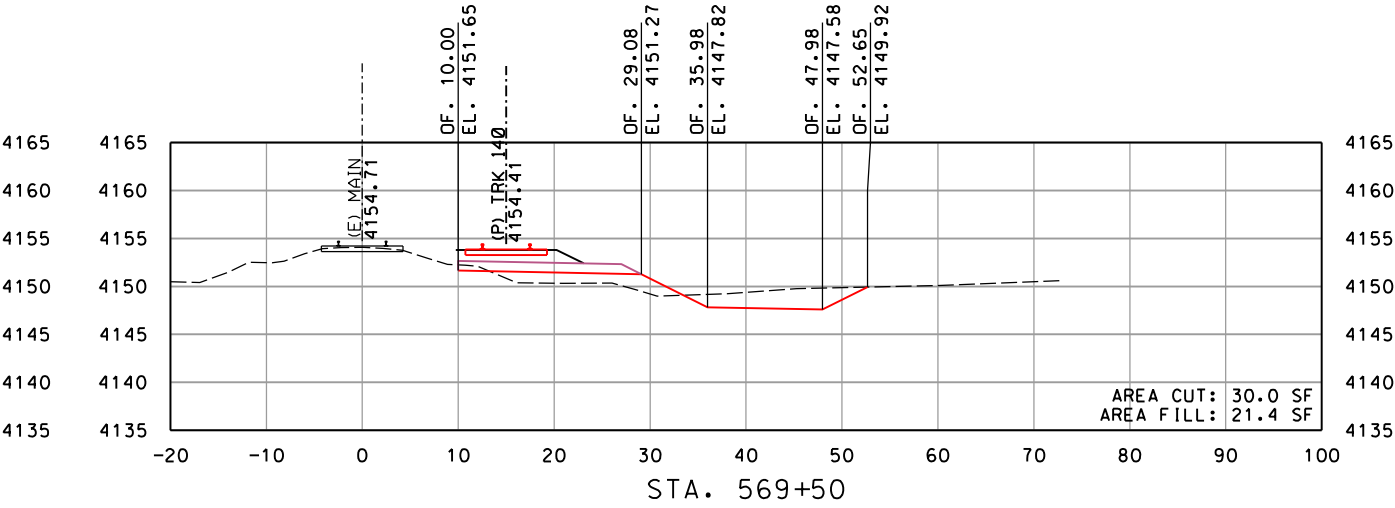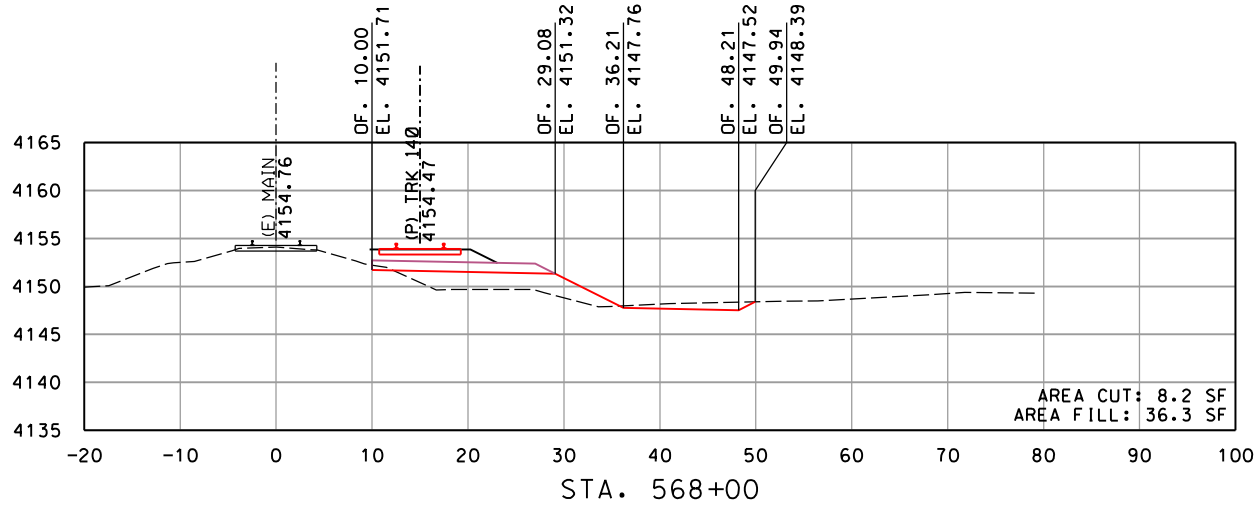

REV	DATE	DESCRIPTION	BY	SUB	APP

INFORMATION CONFIDENTIALITY:
ALL PLANS, DRAWINGS, SPECIFICATIONS, AND/OR INFORMATION FURNISHED HEREWITH SHALL REMAIN THE PROPERTY OF WATCO COMPANIES, LLC, AND SHALL BE HELD CONFIDENTIAL AND SHALL NOT BE USED FOR ANY PURPOSE NOT PROVIDED FOR IN AGREEMENTS WITH WATCO COMPANIES, LLC.








DESIGNED BY	JRW
DRAWN BY	JRW
CHECKED BY	DRW
APPROVED BY	JLW
DATE	2/22/2022



WATCO
RUPERT, ID
EIRR TRACK EXPANSION
CROSS SECTIONS
MAINLINE STA. 567+00 TO STA. 569+50
SHEET 09 OF 40

CONTRACT NO.	19.192
DRAWING NO.	RX-09
REVISION	SHEET NO. 027
SCALE	AS SHOWN

Plot driver: WATCO.pdf_300dpi.ctb
Pen table: Watco_Railway.tbl
File: I:\Dropbox (Watco Companies, LLC)\Watco_Design\19_192_Rupert_ID_ERR_Track_Expansion\CoaRail\Sheet\C-3001-XSections.dgn
Time: 15:15 PM
Date: 02/22/2022

 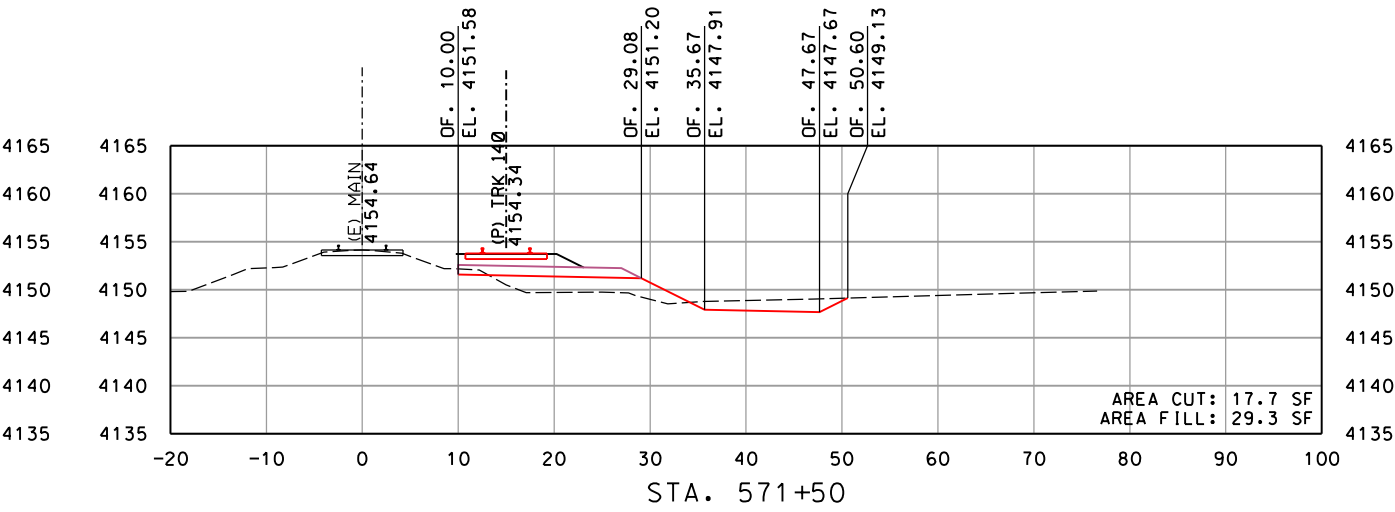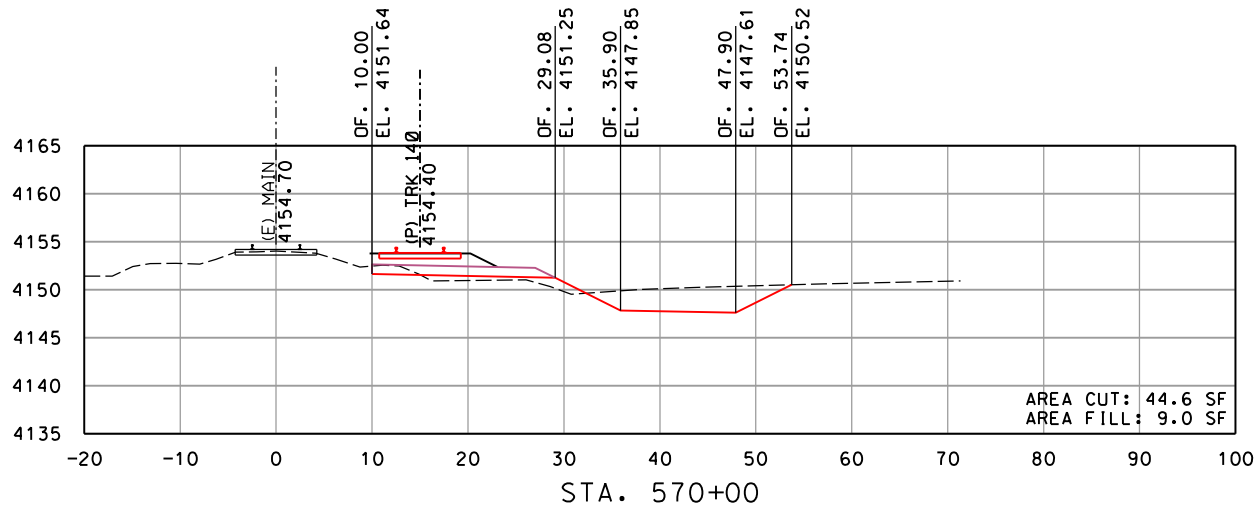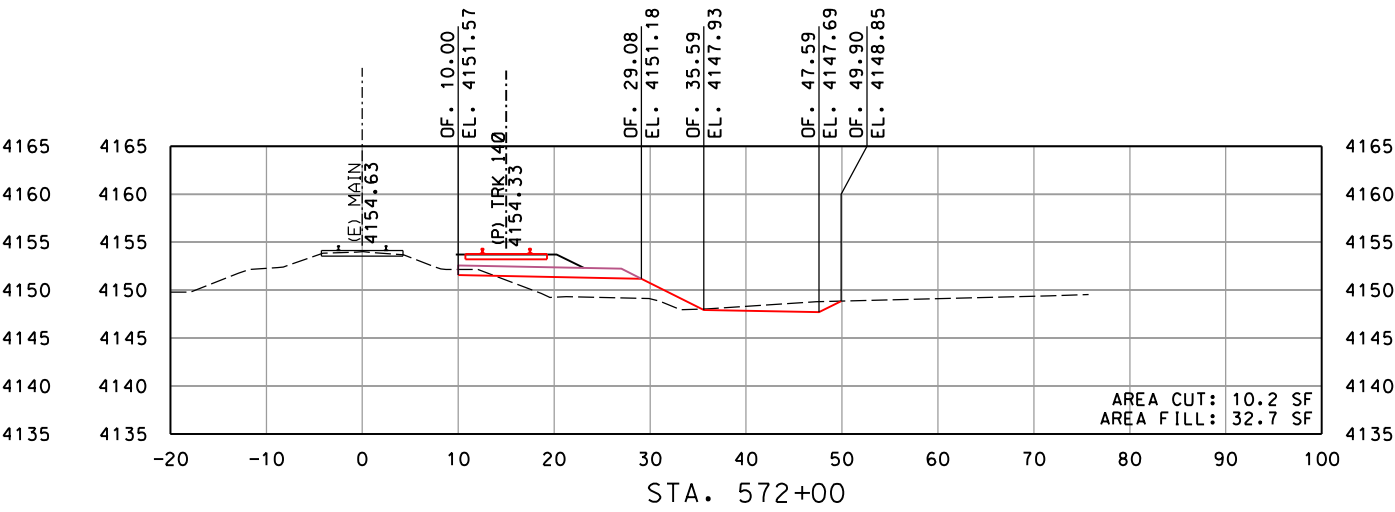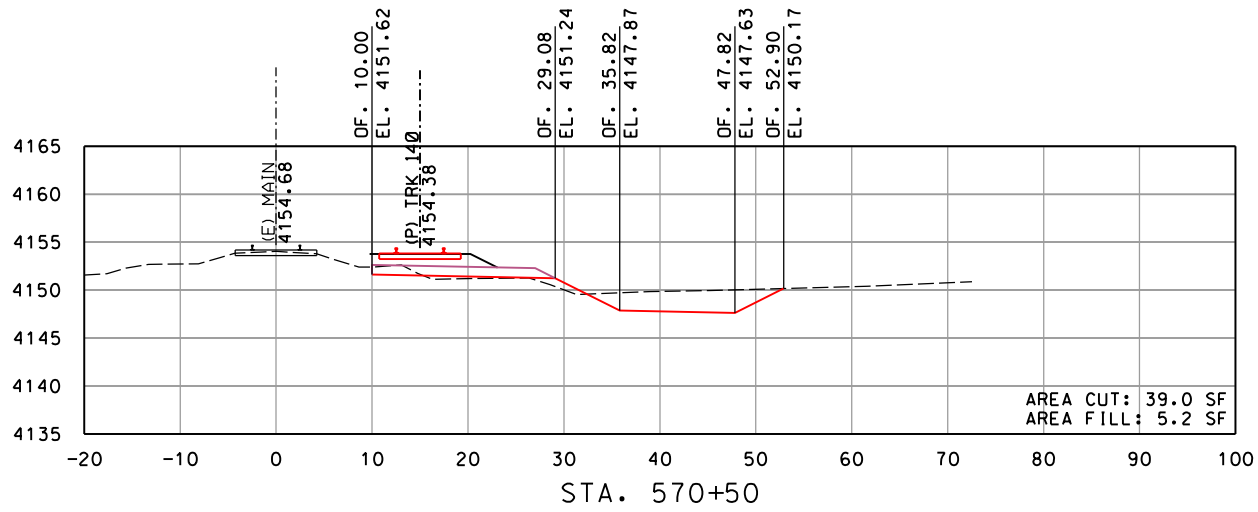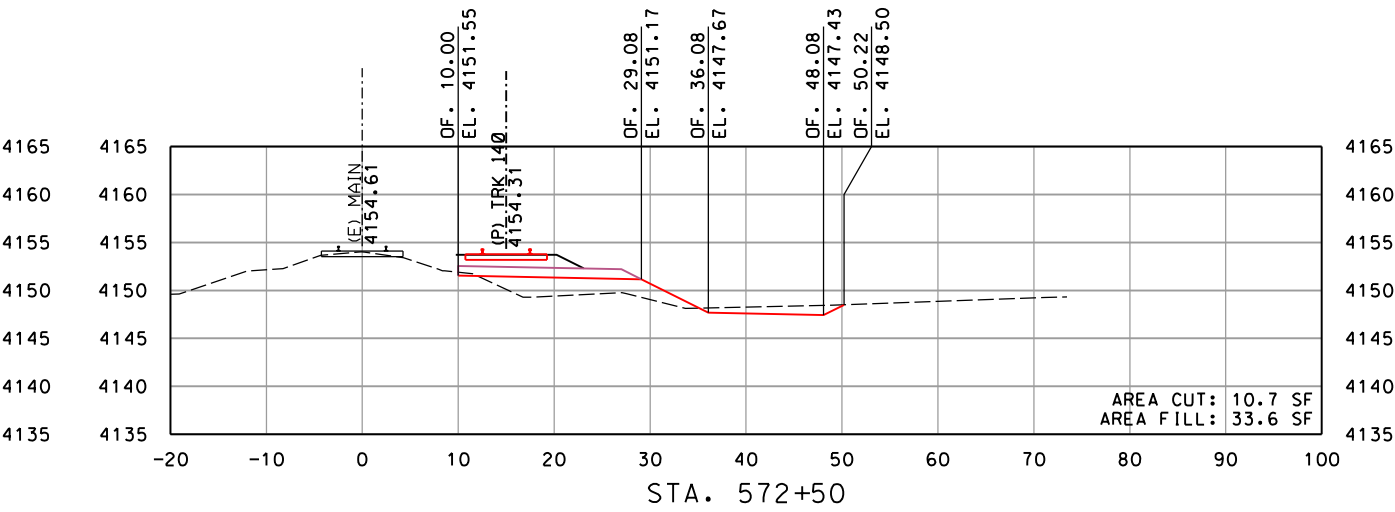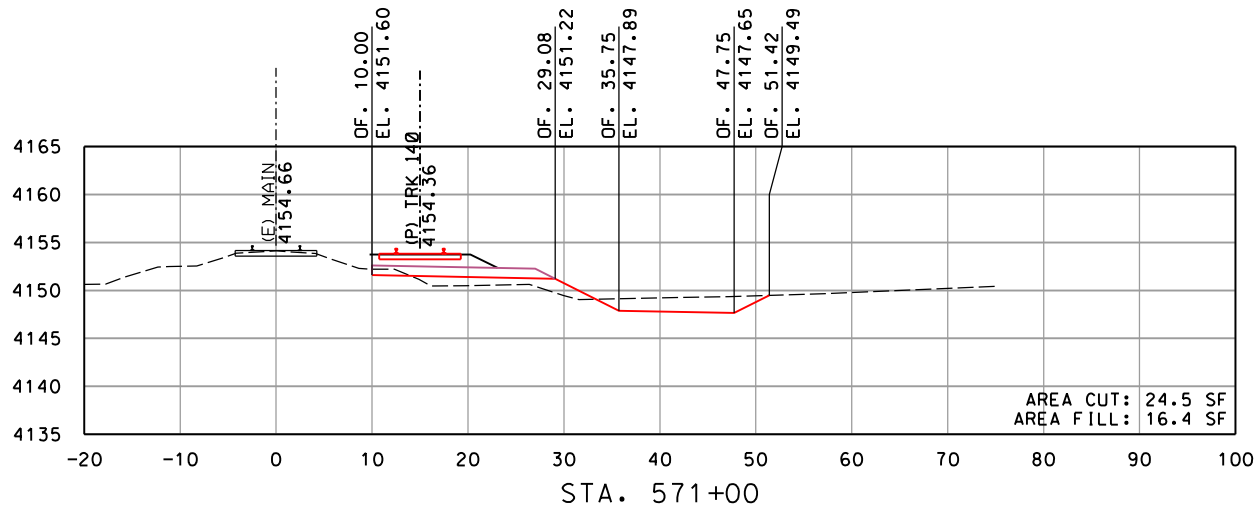

REV	DATE	DESCRIPTION	BY	SUB	APP

INFORMATION CONFIDENTIALITY:
ALL PLANS, DRAWINGS, SPECIFICATIONS, AND/OR INFORMATION FURNISHED HEREWITH SHALL REMAIN THE PROPERTY OF WATCO COMPANIES, LLC, AND SHALL BE HELD CONFIDENTIAL AND SHALL NOT BE USED FOR ANY PURPOSE NOT PROVIDED FOR IN AGREEMENTS WITH WATCO COMPANIES, LLC.








DESIGNED BY	JRW
DRAWN BY	JRW
CHECKED BY	DRW
APPROVED BY	JLW
DATE	2/22/2022



WATCO
RUPERT, ID
EIRR TRACK EXPANSION
CROSS SECTIONS
MAINLINE STA. 570+00 TO STA. 572+50
SHEET 10 OF 40

CONTRACT NO.	19.192
DRAWING NO.	RX-10
REVISION	SHEET NO. 028
SCALE	AS SHOWN

Plot driver: WATCO.pdf_300dpi.ctb
Pen table: Watco_Railway.tbl
File: I:\Dropbox (Watco Companies, LLC)\Watco_Design\19_192_Rupert_ID_EIRR_Track_Expansion\CoaRail\Sheet\C-3001-XSections.dgn
Time: 15:24 PM
Date: 02/22/2022

 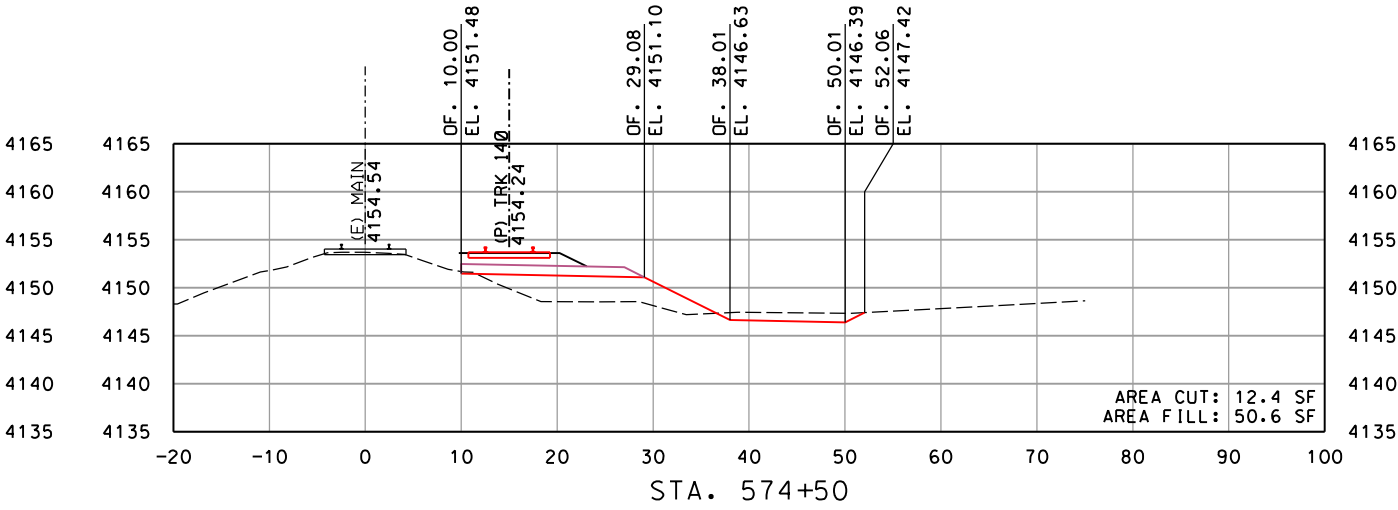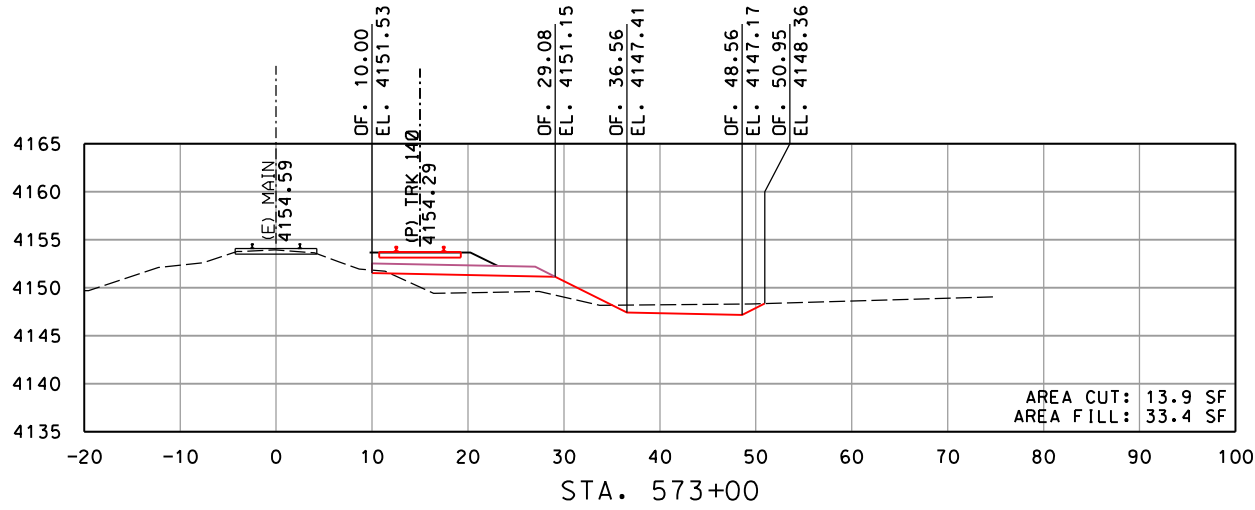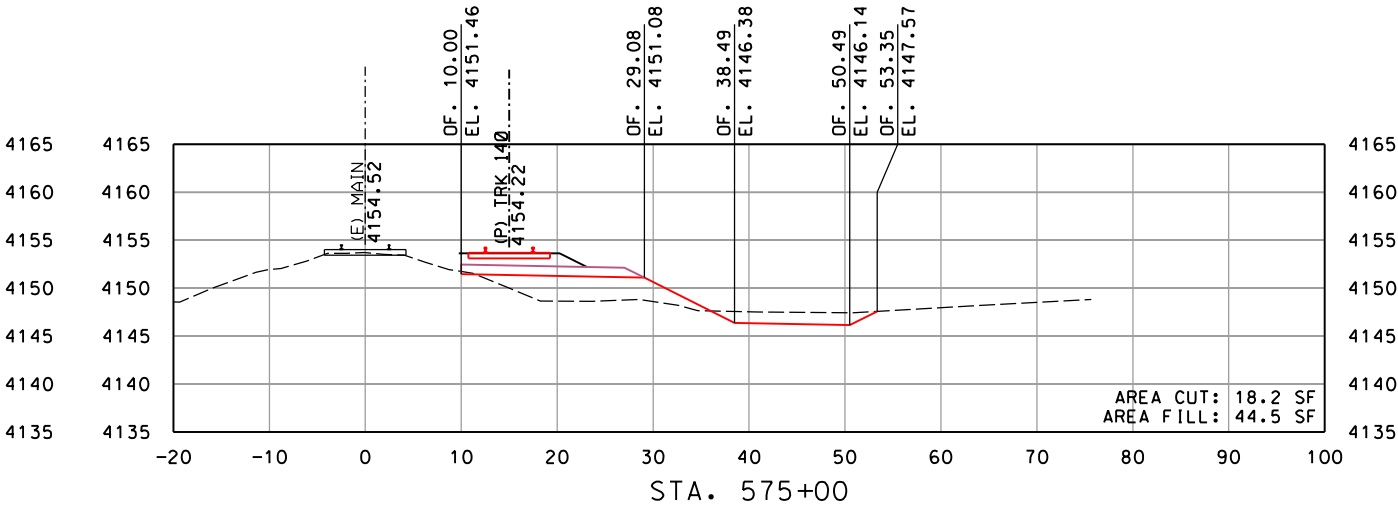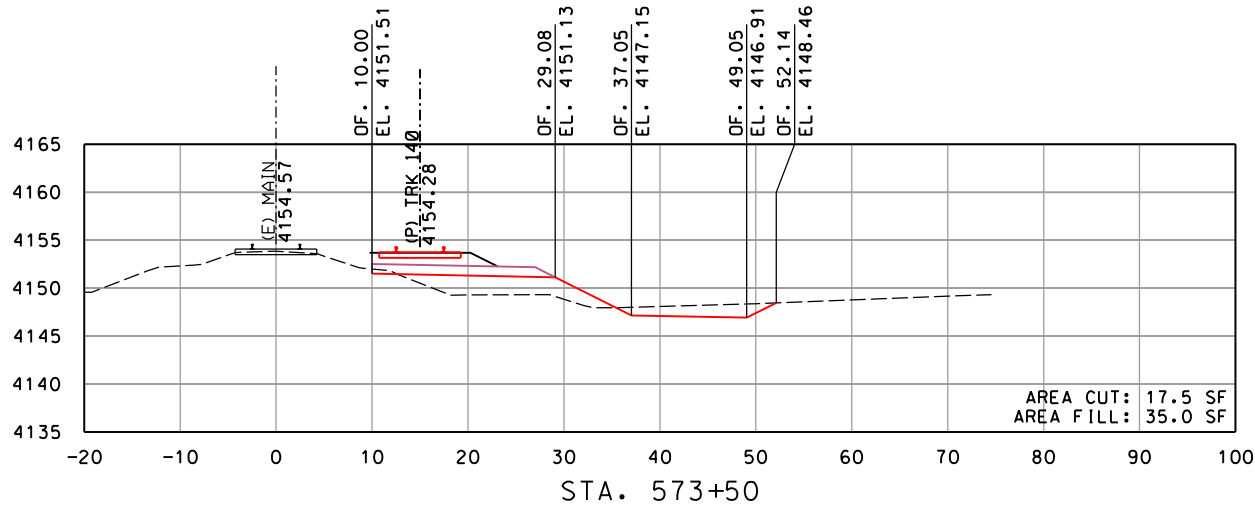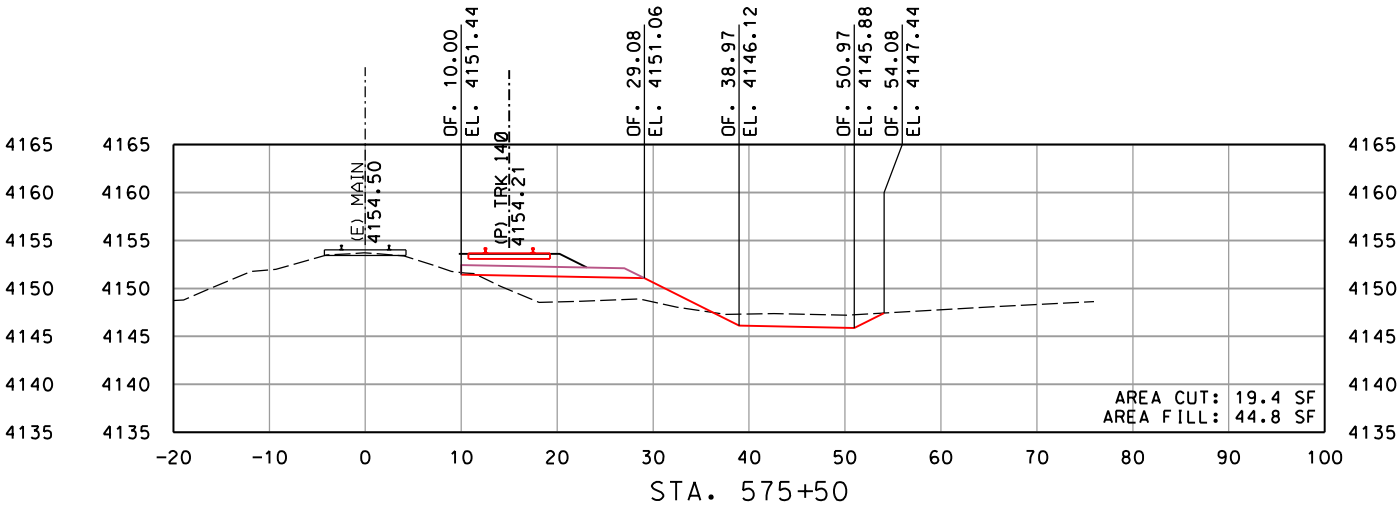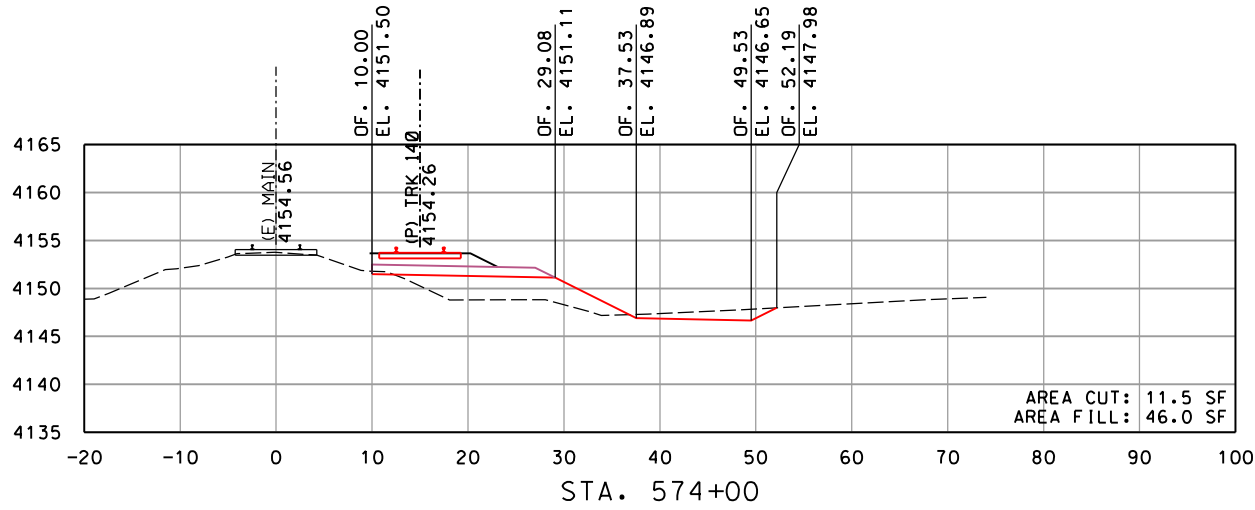

REV	DATE	DESCRIPTION	BY	SUB	APP

INFORMATION CONFIDENTIALITY:
ALL PLANS, DRAWINGS, SPECIFICATIONS, AND/OR INFORMATION FURNISHED HEREWITH SHALL REMAIN THE PROPERTY OF WATCO COMPANIES, LLC, AND SHALL BE HELD CONFIDENTIAL AND SHALL NOT BE USED FOR ANY PURPOSE NOT PROVIDED FOR IN AGREEMENTS WITH WATCO COMPANIES, LLC.








DESIGNED BY	JRW
DRAWN BY	JRW
CHECKED BY	DRW
APPROVED BY	JLW
DATE	2/22/2022



WATCO
RUPERT, ID
EIRR TRACK EXPANSION
CROSS SECTIONS
MAINLINE STA. 573+00 TO STA. 575+50
SHEET 11 OF 40

CONTRACT NO.	19.192
DRAWING NO.	RX-11
REVISION	SHEET NO. 029
SCALE	AS SHOWN

Plot driver: WATCO.pdf_300dpi.plt
Pen table: Watco_Railway.tbl
File: I:\Dropbox (Watco Companies, LLC)\Watco_Design\19_192_Rupert_ID_EIRR_Track_Expansion\CoaRail\Sheet\C-3001-XSections.dgn
Time: 15:24 PM
Date: 02/22/2022

 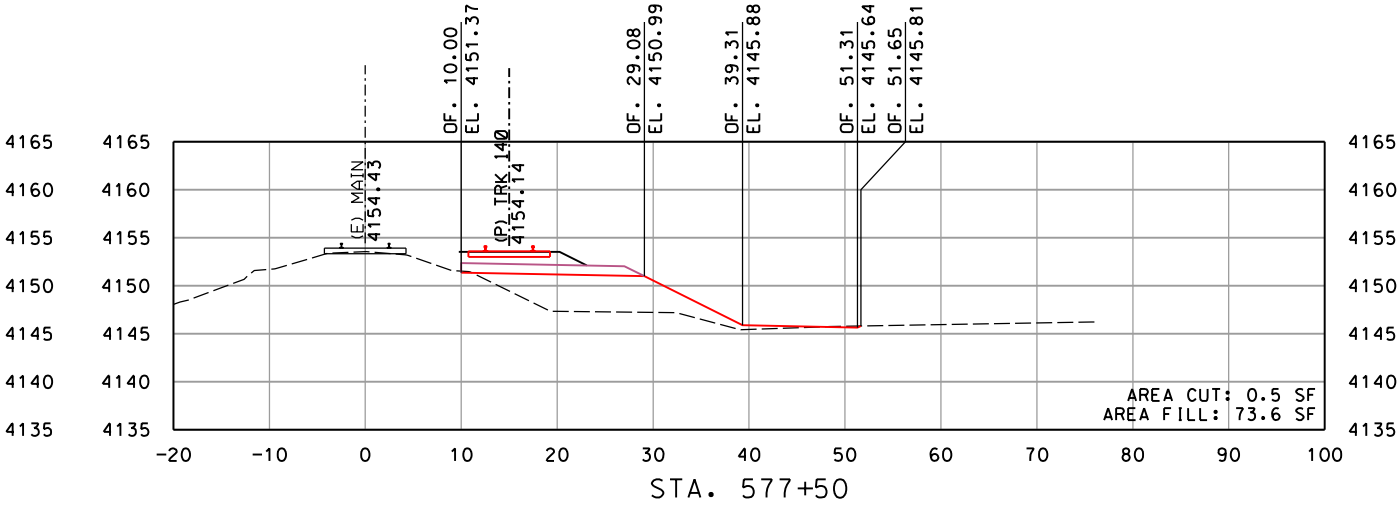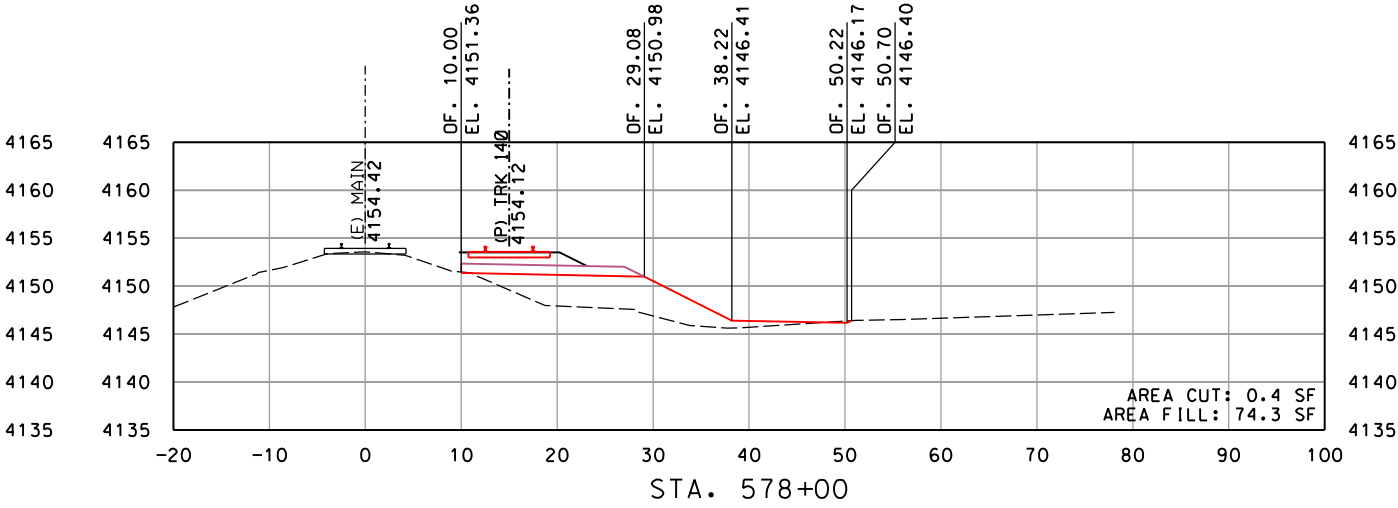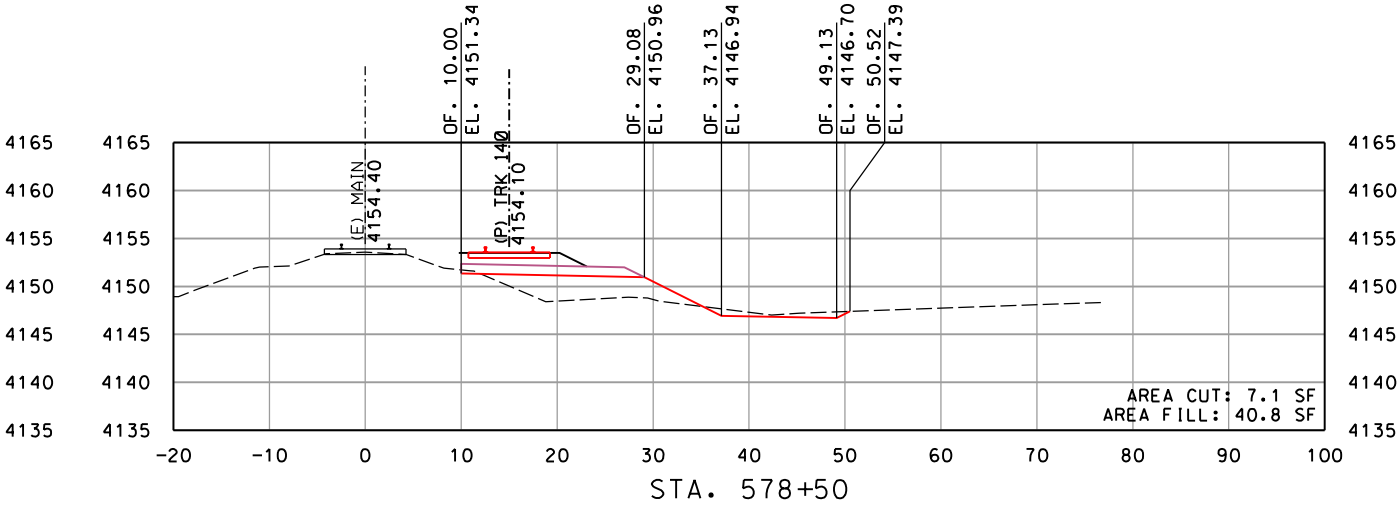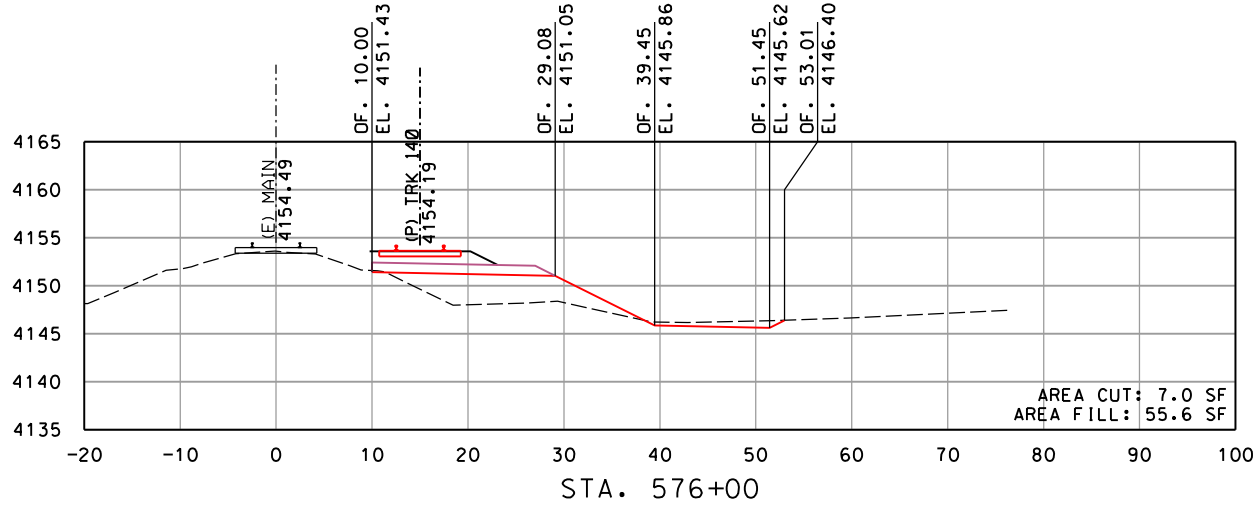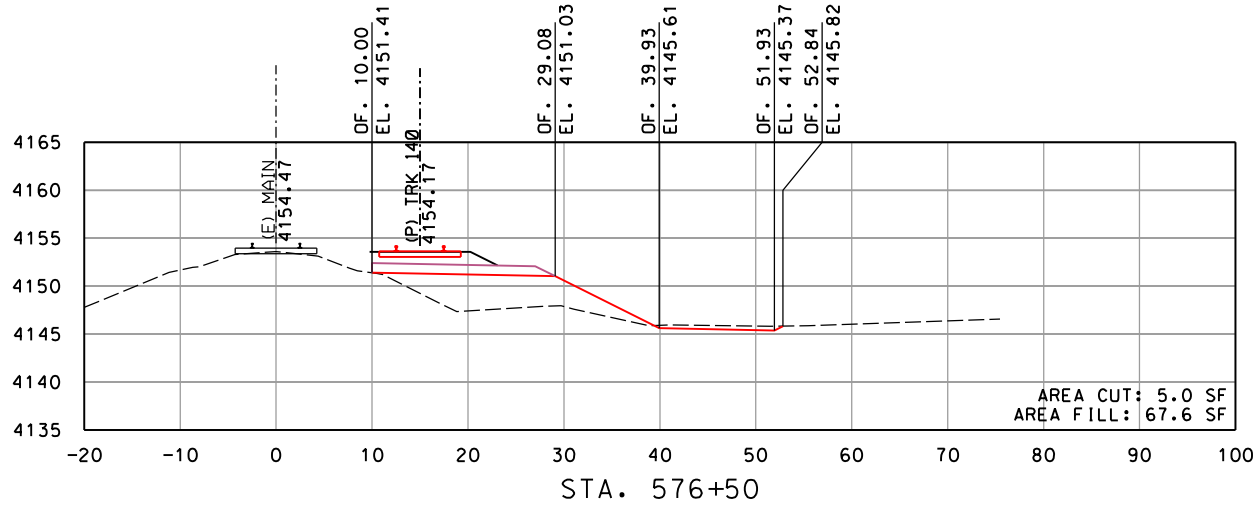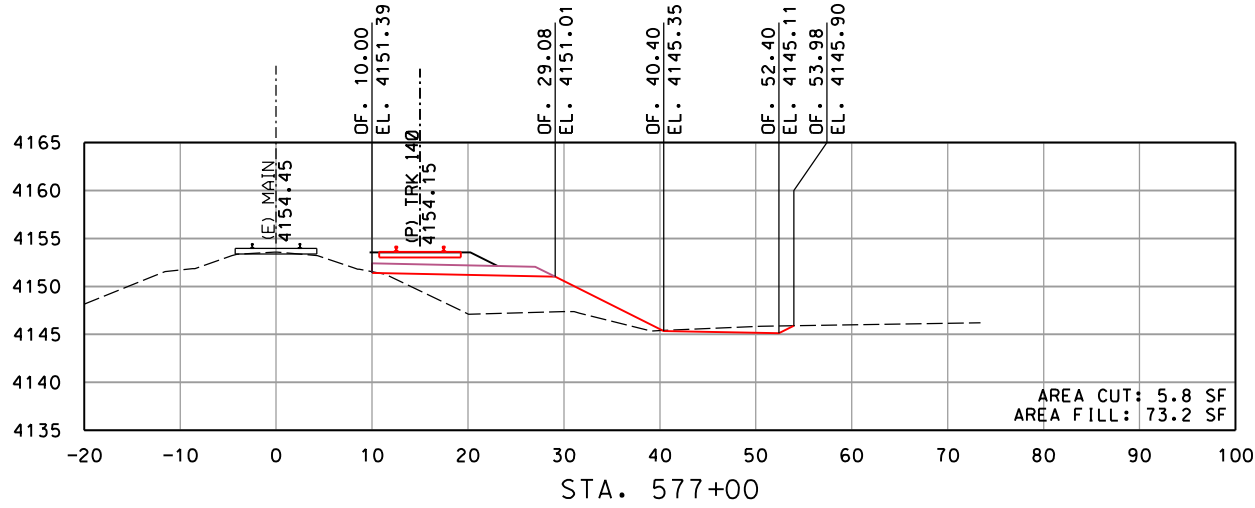

REV	DATE	DESCRIPTION	BY	SUB	APP

INFORMATION CONFIDENTIALITY:
ALL PLANS, DRAWINGS, SPECIFICATIONS, AND/OR INFORMATION FURNISHED HEREWITH SHALL REMAIN THE PROPERTY OF WATCO COMPANIES, LLC, AND SHALL BE HELD CONFIDENTIAL AND SHALL NOT BE USED FOR ANY PURPOSE NOT PROVIDED FOR IN AGREEMENTS WITH WATCO COMPANIES, LLC.








DESIGNED BY JRW
DRAWN BY JRW
CHECKED BY DRW
APPROVED BY JLW
DATE 2/22/2022



WATCO
RUPERT, ID
EIRR TRACK EXPANSION
CROSS SECTIONS
MAINLINE STA. 576+00 TO STA. 578+50
SHEET 12 OF 40

CONTRACT NO.	19.192
DRAWING NO.	RX-12
REVISION	SHEET NO. 030
SCALE	AS SHOWN

Plot driver: WATCO.pdf_300dpi.ctb
Pen table: Watco_Railway.tbl
File: I:\Dropbox (Watco Companies, LLC)\Watco_Design\19_192_Rupert_ID_EIRR_Track_Expansion\CoaRail\Sheet\C-3001-XSections.dgn
Time: 15:25 PM
Date: 02/22/2022

 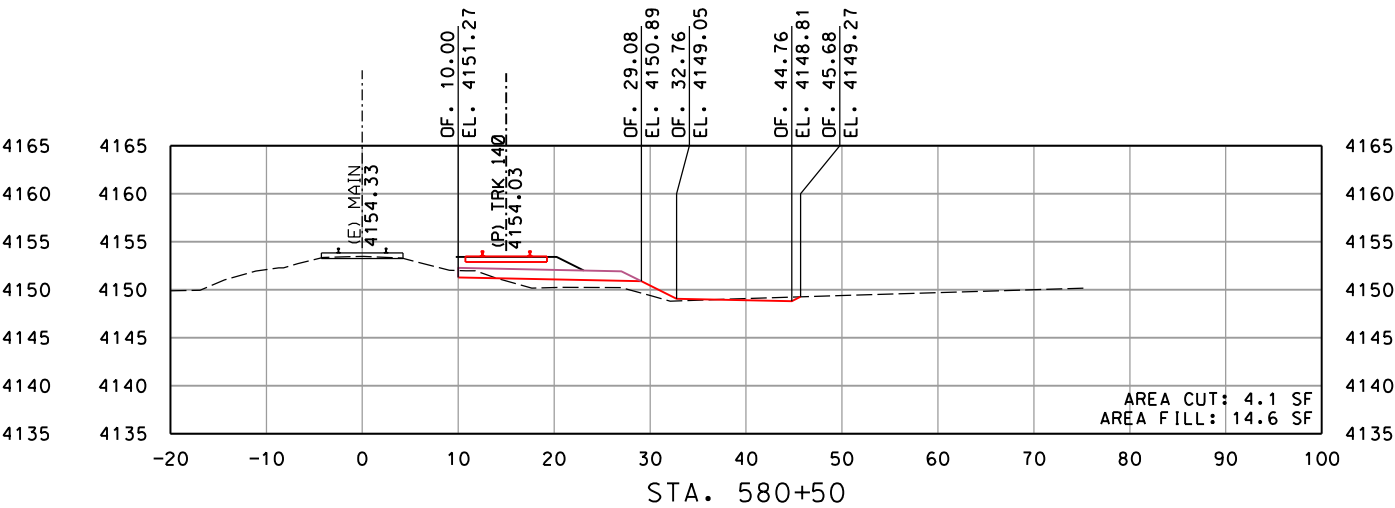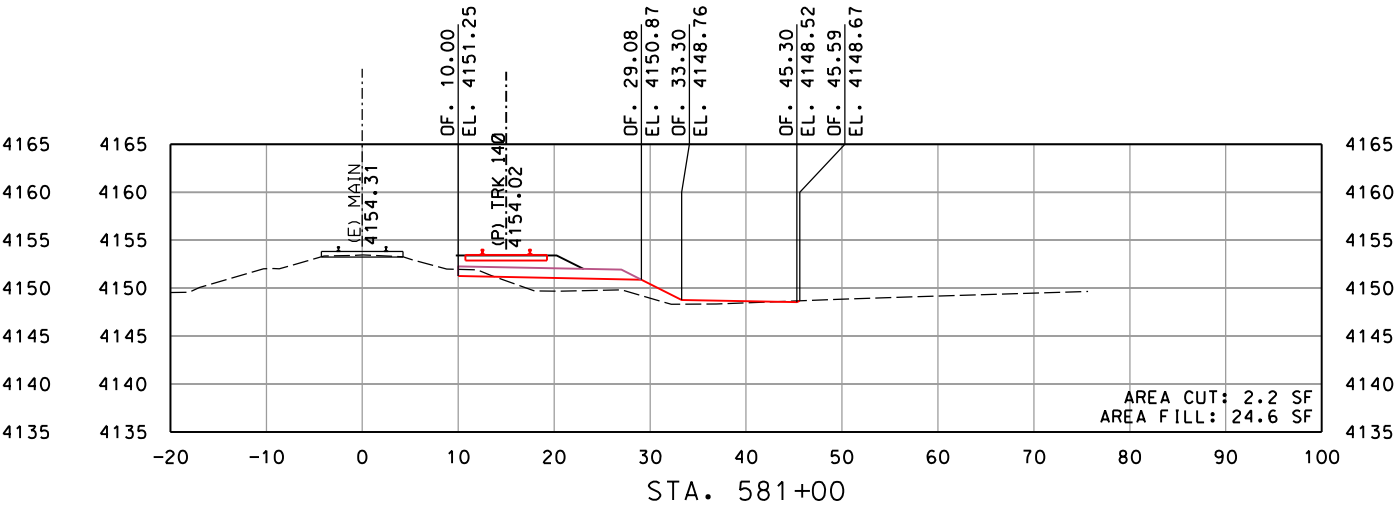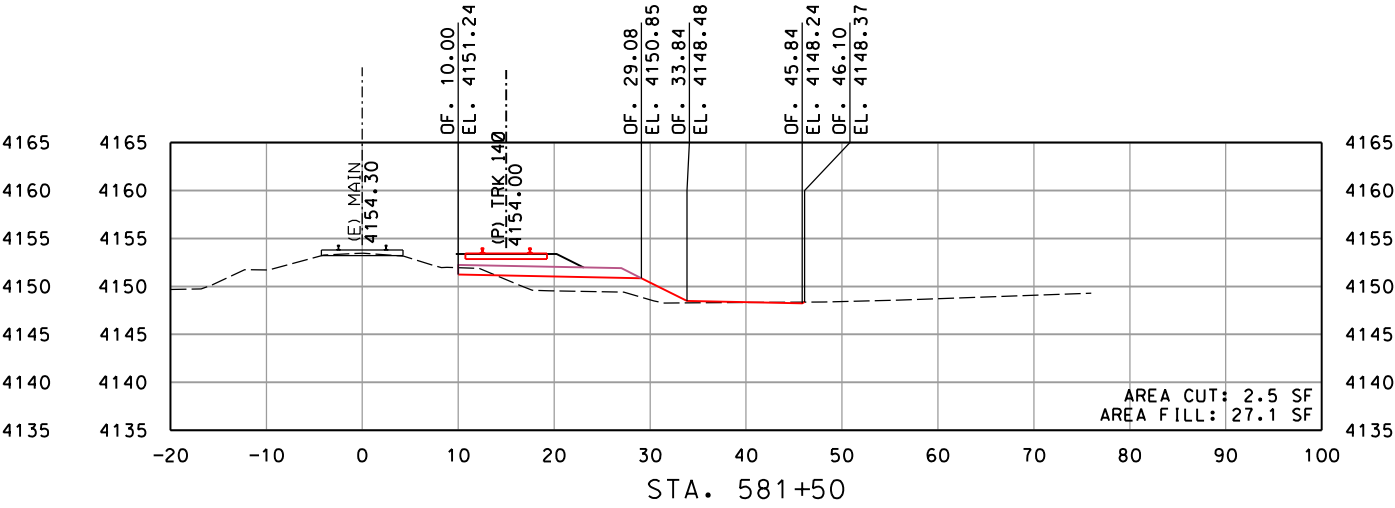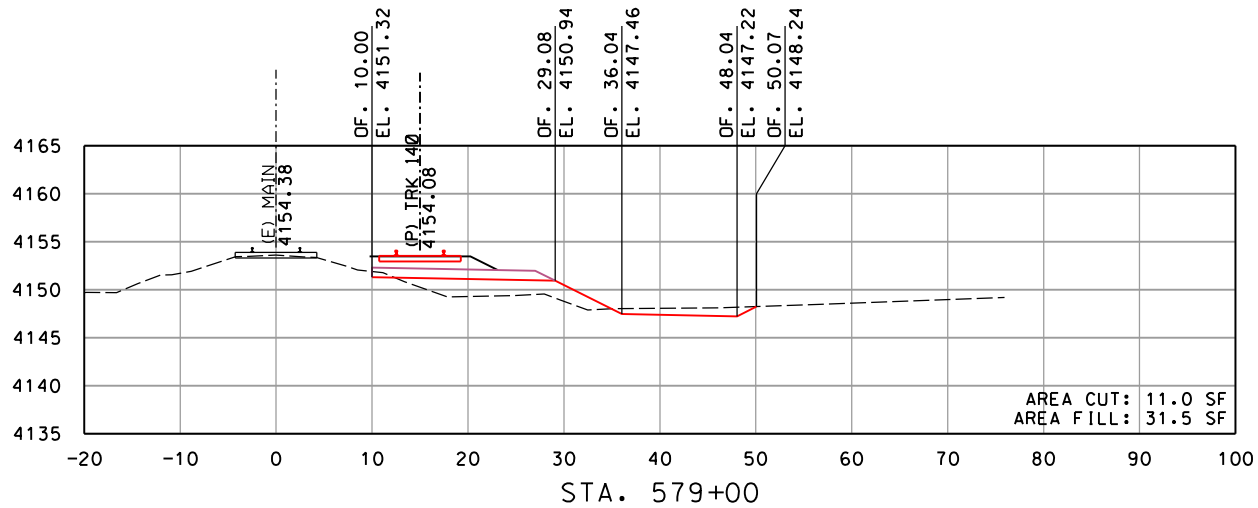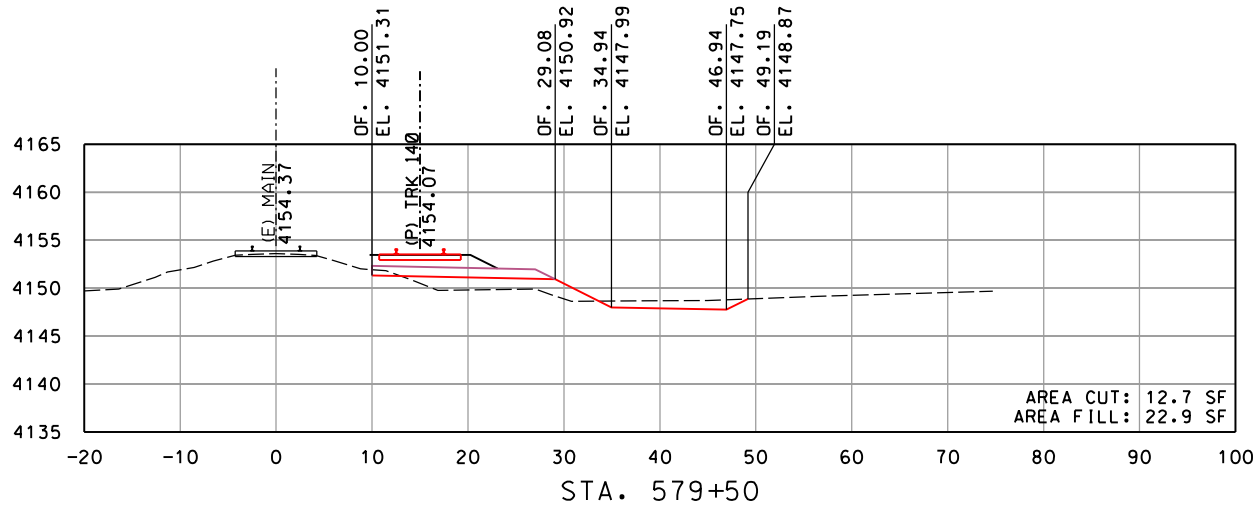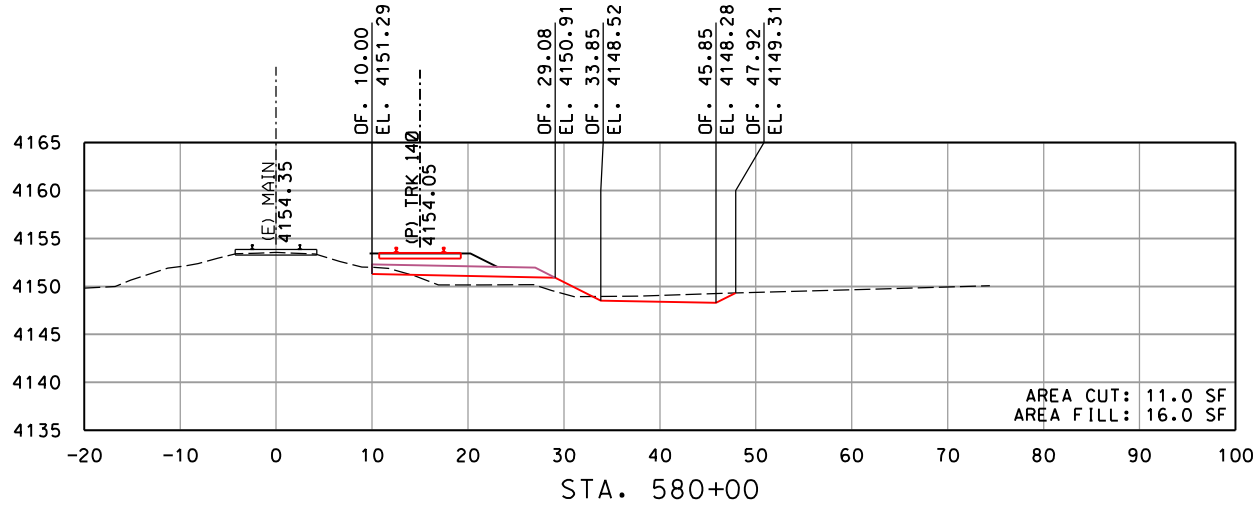

REV	DATE	DESCRIPTION	BY	SUB	APP

INFORMATION CONFIDENTIALITY:
ALL PLANS, DRAWINGS, SPECIFICATIONS, AND/OR INFORMATION FURNISHED HEREWITH SHALL REMAIN THE PROPERTY OF WATCO COMPANIES, LLC, AND SHALL BE HELD CONFIDENTIAL AND SHALL NOT BE USED FOR ANY PURPOSE NOT PROVIDED FOR IN AGREEMENTS WITH WATCO COMPANIES, LLC.








DESIGNED BY	JRW
DRAWN BY	JRW
CHECKED BY	DRW
APPROVED BY	JLW
DATE	2/22/2022



WATCO
RUPERT, ID
EIRR TRACK EXPANSION
CROSS SECTIONS
MAINLINE STA. 579+00 TO STA. 581+50
SHEET 13 OF 40

CONTRACT NO.	19.192
DRAWING NO.	RX-13
REVISION	SHEET NO. 031
SCALE	AS SHOWN

Plot driver: WATCO.pdf_300dpi.ctb
Pen table: Watco_Railway.tbl
File: I:\Dropbox (Watco Companies, LLC)\Watco_Design\19_192_Rupert_ID_EIRR_Track_Expansion\CoaRail\Sheet\C-3001-XSections.dgn
Time: 15:25 PM
Date: 02/22/2022

 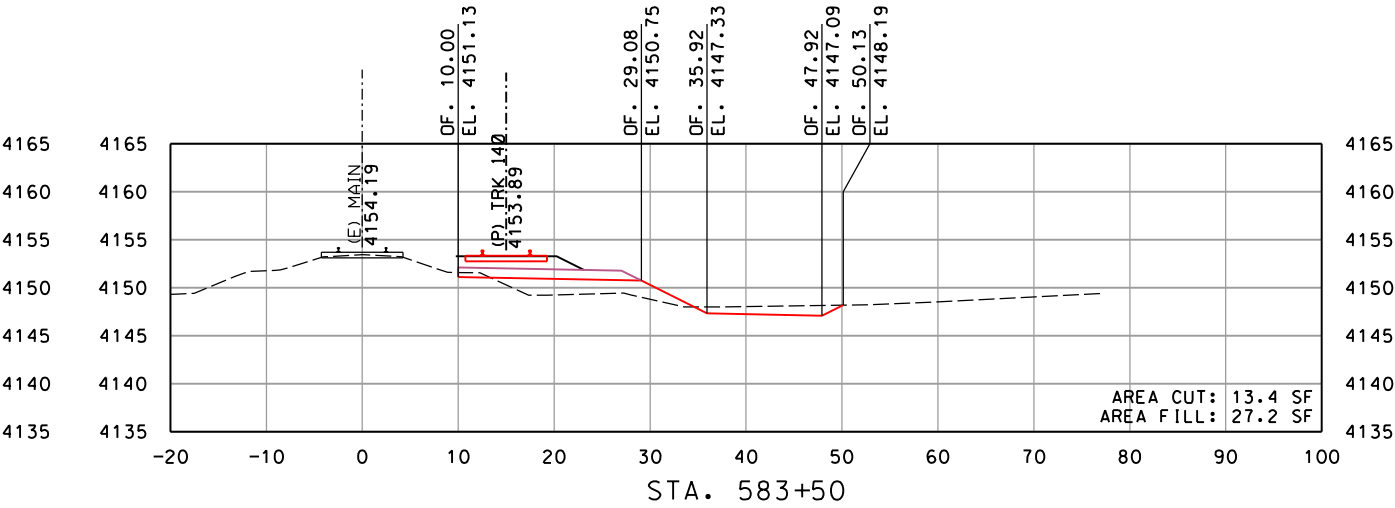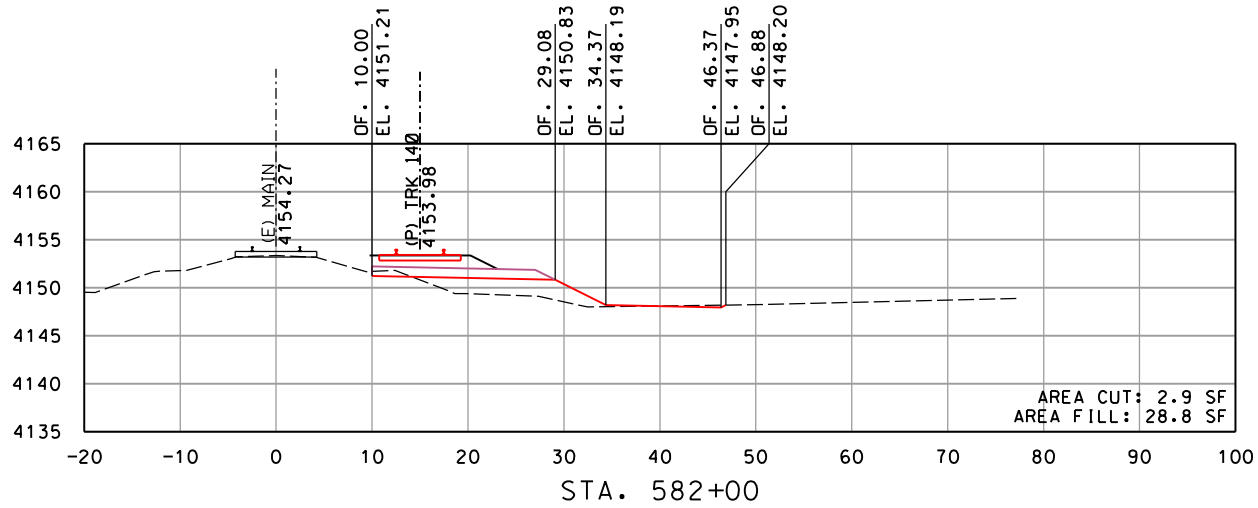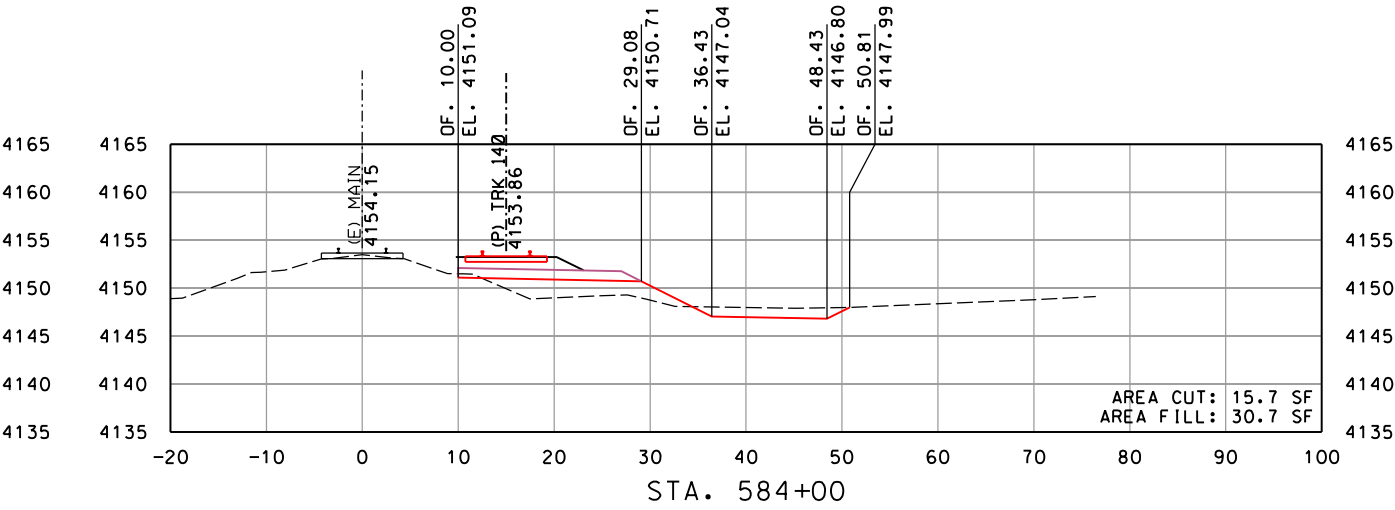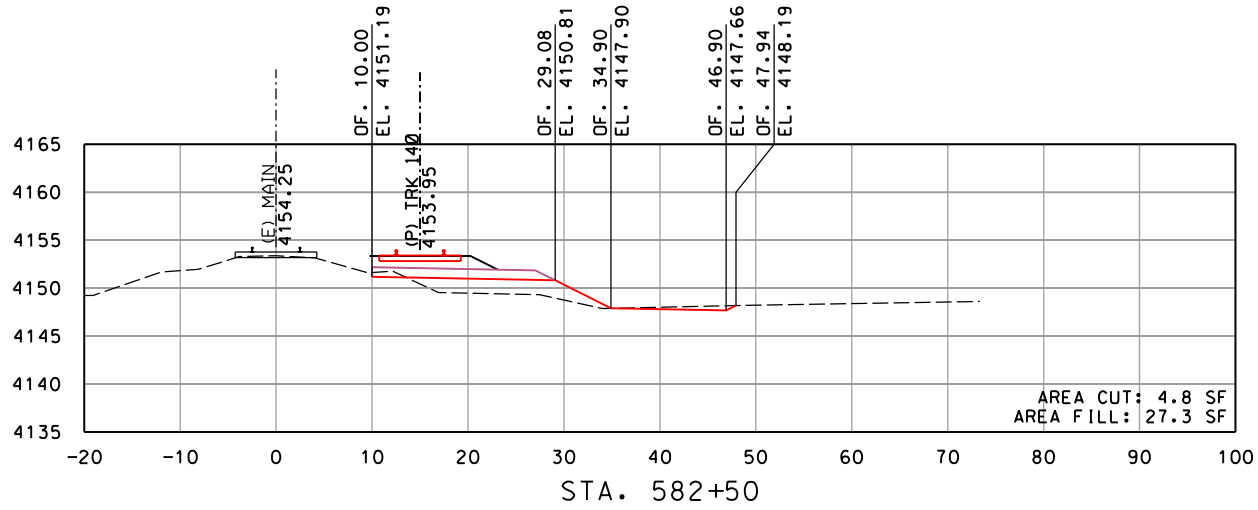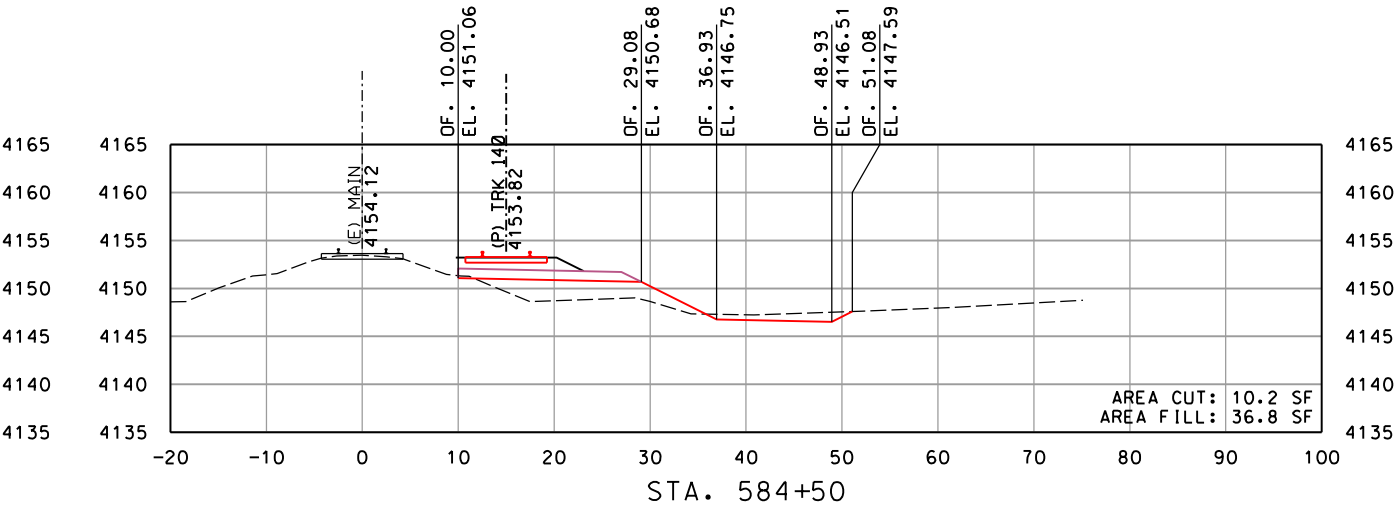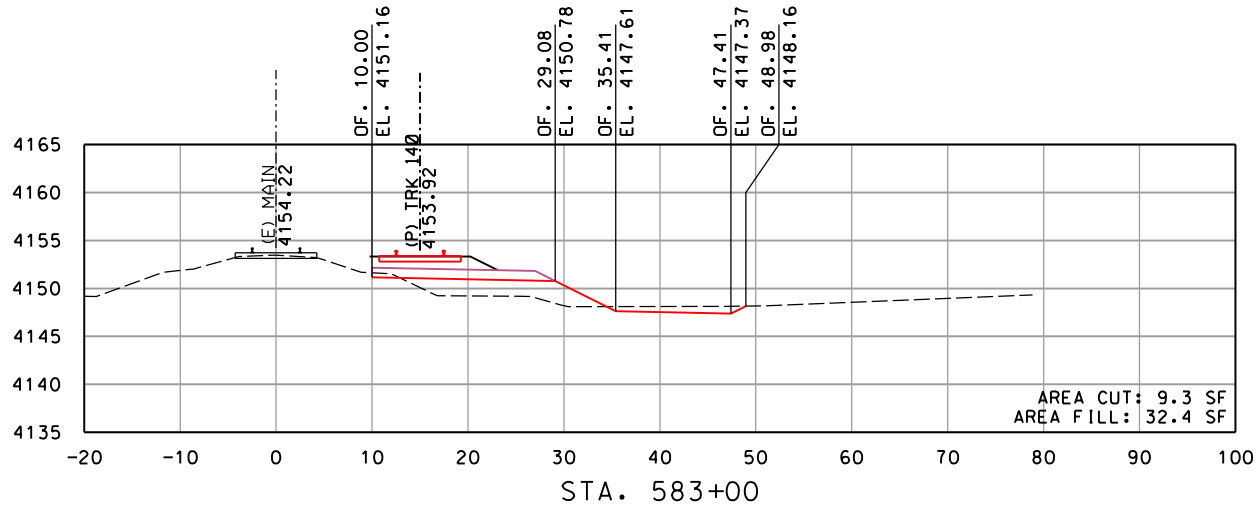

REV	DATE	DESCRIPTION	BY	SUB	APP

INFORMATION CONFIDENTIALITY:
ALL PLANS, DRAWINGS, SPECIFICATIONS, AND/OR INFORMATION FURNISHED HEREWITH SHALL REMAIN THE PROPERTY OF WATCO COMPANIES, LLC, AND SHALL BE HELD CONFIDENTIAL AND SHALL NOT BE USED FOR ANY PURPOSE NOT PROVIDED FOR IN AGREEMENTS WITH WATCO COMPANIES, LLC.








DESIGNED BY *JRW*
DRAWN BY *JRW*
CHECKED BY *DRW*
APPROVED BY *JLW*
DATE *2/22/2022*



WATCO
RUPERT, ID
EIRR TRACK EXPANSION
CROSS SECTIONS
MAINLINE STA. 582+00 TO STA. 584+50
SHEET 14 OF 40

CONTRACT NO.	19.192
DRAWING NO.	RX-14
REVISION	SHEET NO. 032
SCALE	AS SHOWN

Plot driver: WATCO.pdf_300dpi.plt
Pen table: Watco_Railway.tbl
File: I:\Dropbox (Watco Companies, LLC)\Watco_Design\19_192_Rupert_ID_EIRR_Track_Expansion\CoaRail\Sheet\C-3001-XSections.dgn
Time: 1:56:26 PM
Date: 02/22/2022

 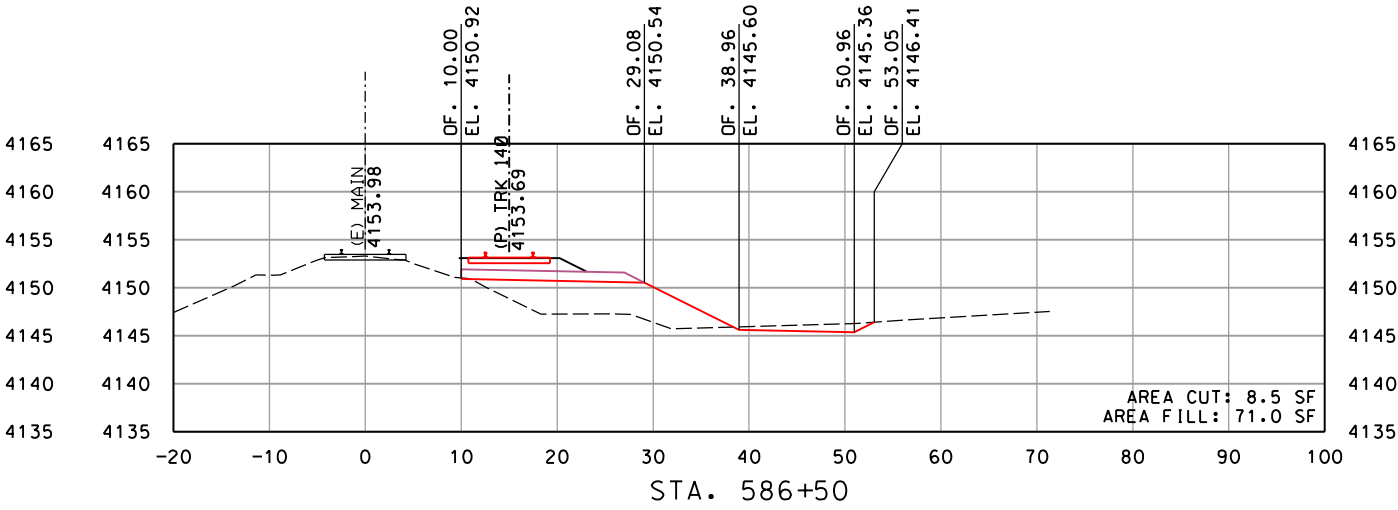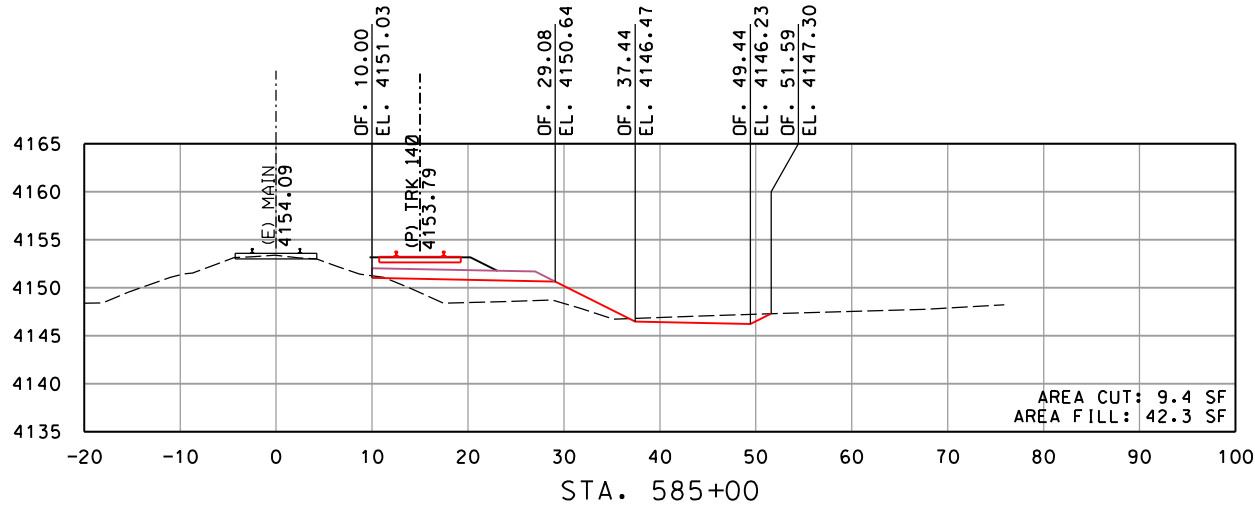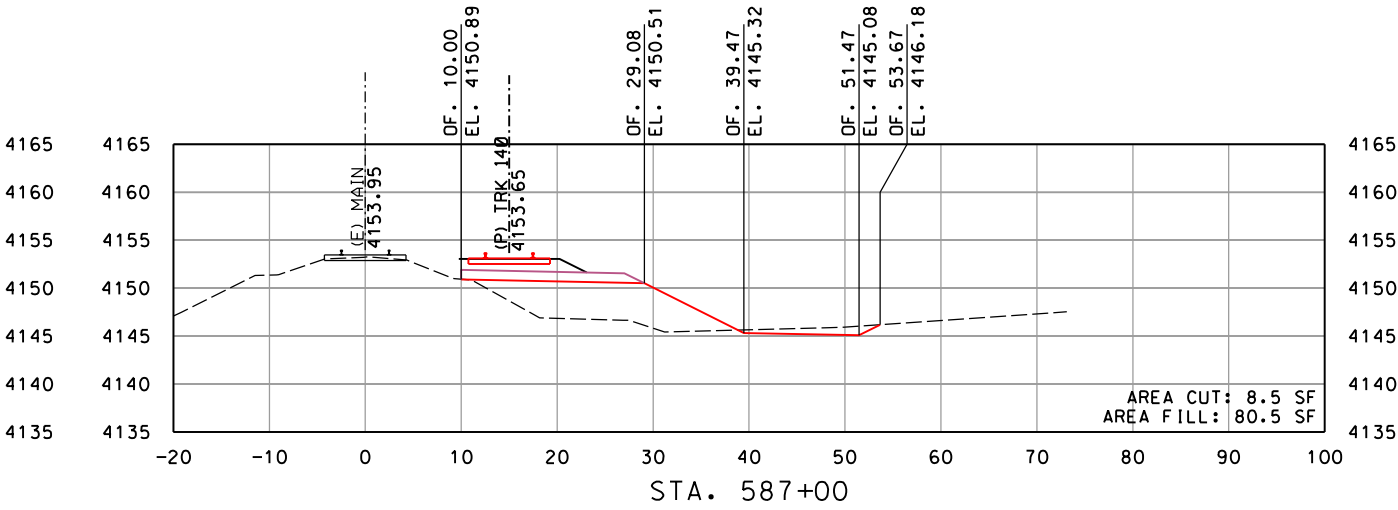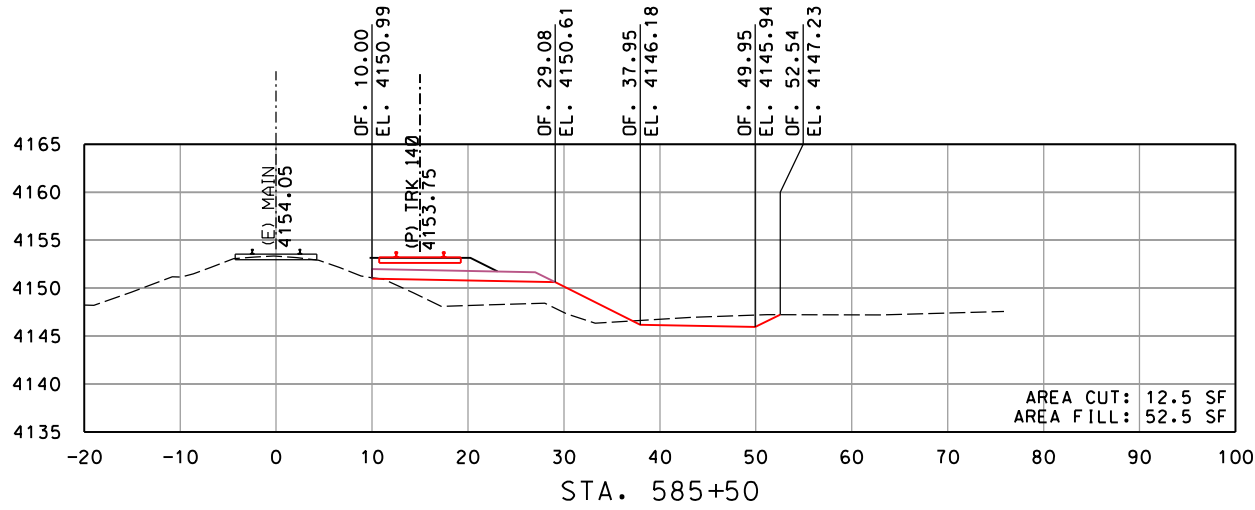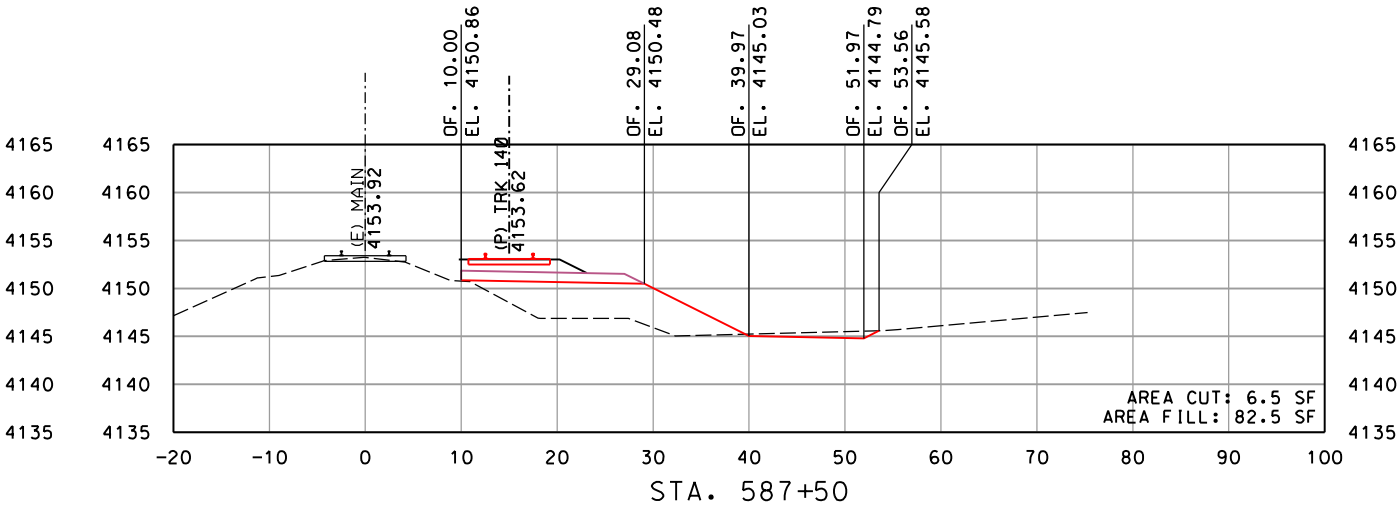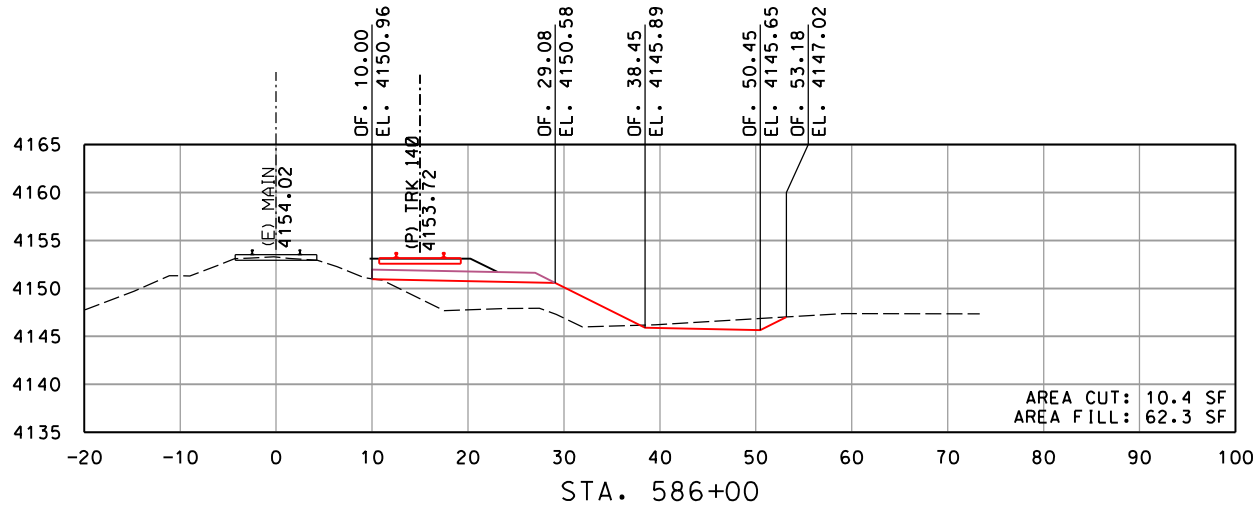

REV	DATE	DESCRIPTION	BY	SUB	APP

INFORMATION CONFIDENTIALITY:
ALL PLANS, DRAWINGS, SPECIFICATIONS, AND/OR INFORMATION FURNISHED HEREWITH SHALL REMAIN THE PROPERTY OF WATCO COMPANIES, LLC, AND SHALL BE HELD CONFIDENTIAL AND SHALL NOT BE USED FOR ANY PURPOSE NOT PROVIDED FOR IN AGREEMENTS WITH WATCO COMPANIES, LLC.








DESIGNED BY	JRW
DRAWN BY	JRW
CHECKED BY	DRW
APPROVED BY	JLW
DATE	2/22/2022



WATCO
RUPERT, ID
EIRR TRACK EXPANSION
CROSS SECTIONS
MAINLINE STA. 585+00 TO STA. 587+50
SHEET 15 OF 40

CONTRACT NO.	19.192
DRAWING NO.	RX-15
REVISION	SHEET NO. 033
SCALE	AS SHOWN

Plot driver: WATCO.pdf_300dpi.ctb
Pen table: Watco_Railway.tbl
File: I:\Dropbox\Watco Companies, LLC\Watco_Design\19_192_Rupert_ID_EIRR_Track_Expansion\CoaRail\Sheet\19-3001-XSections.dgn
Time: 15:26:26 PM
Date: 02/22/2022

 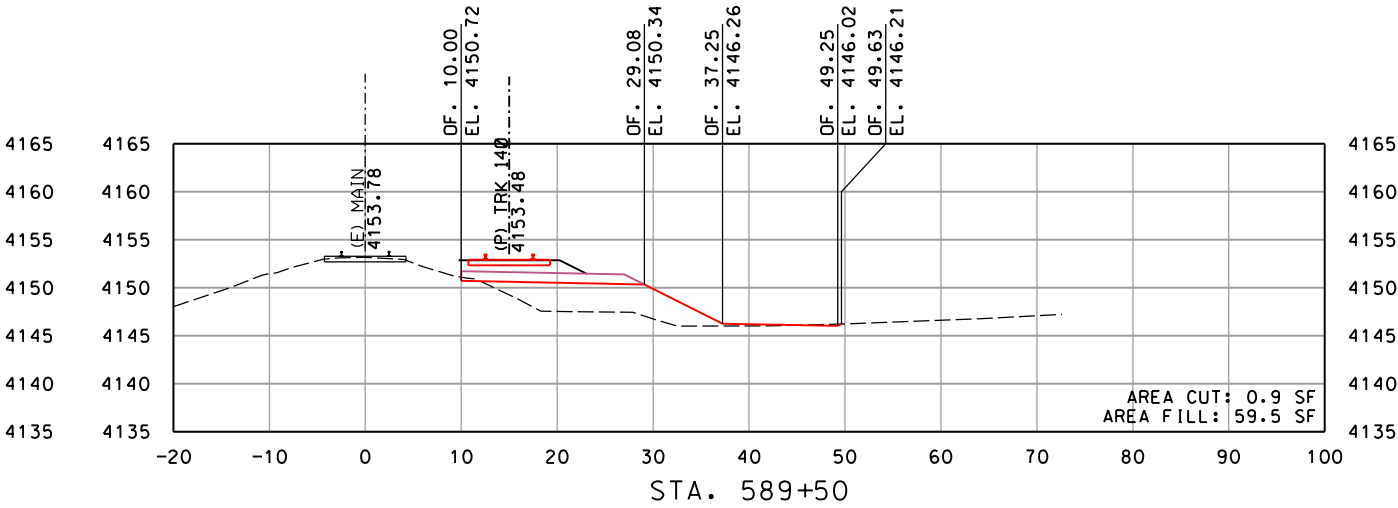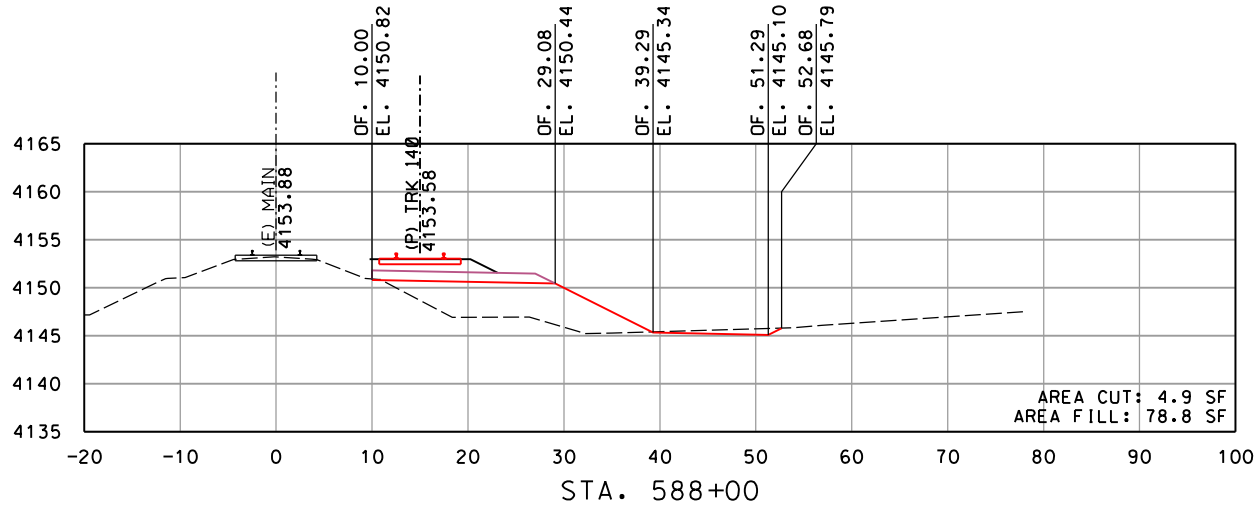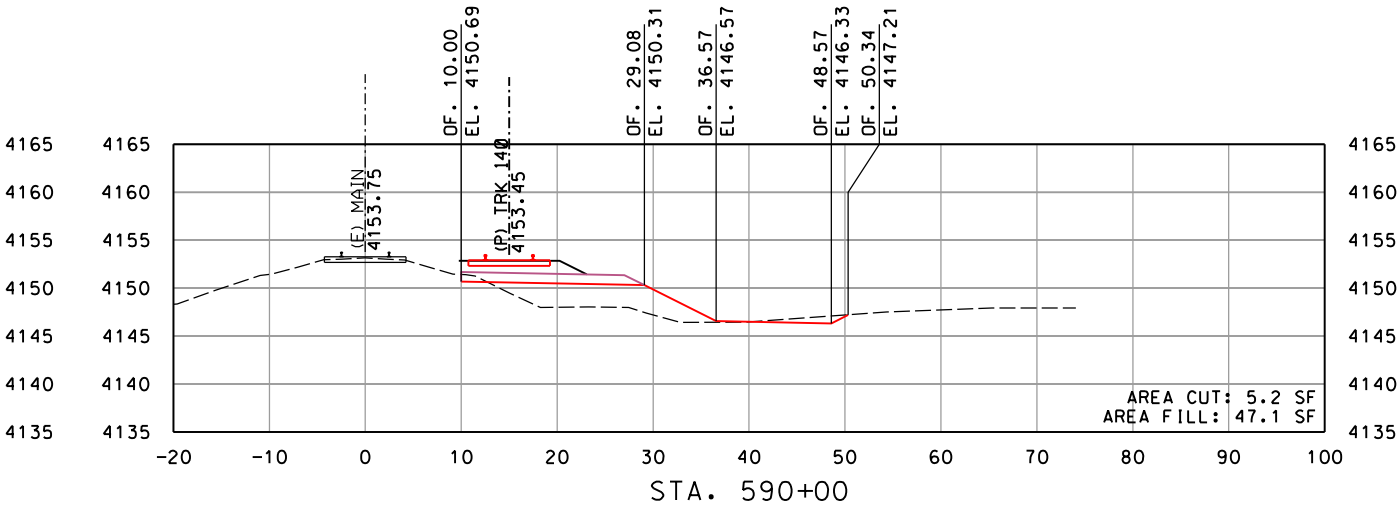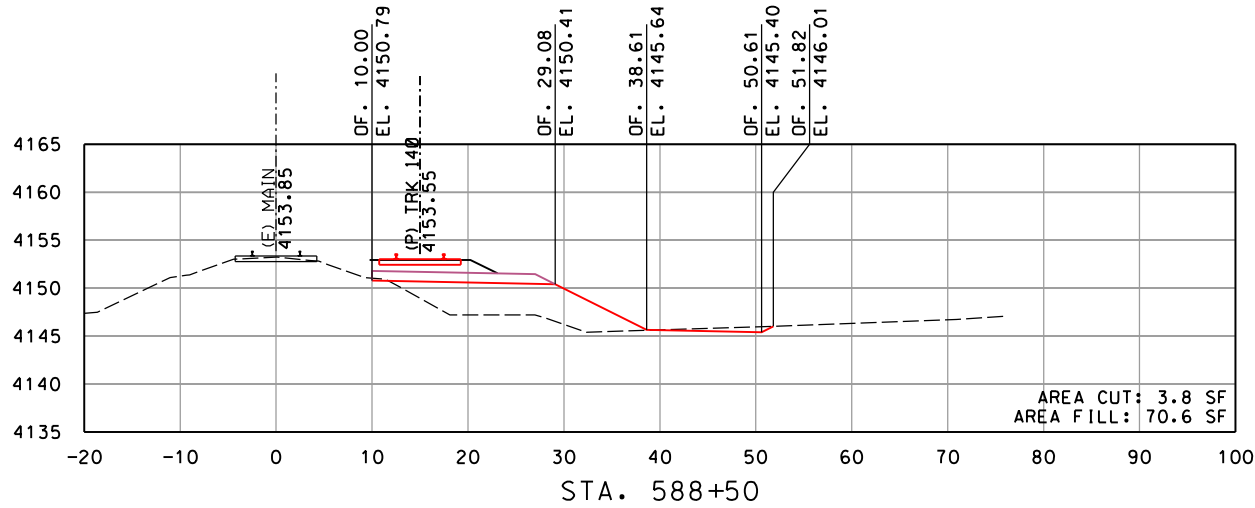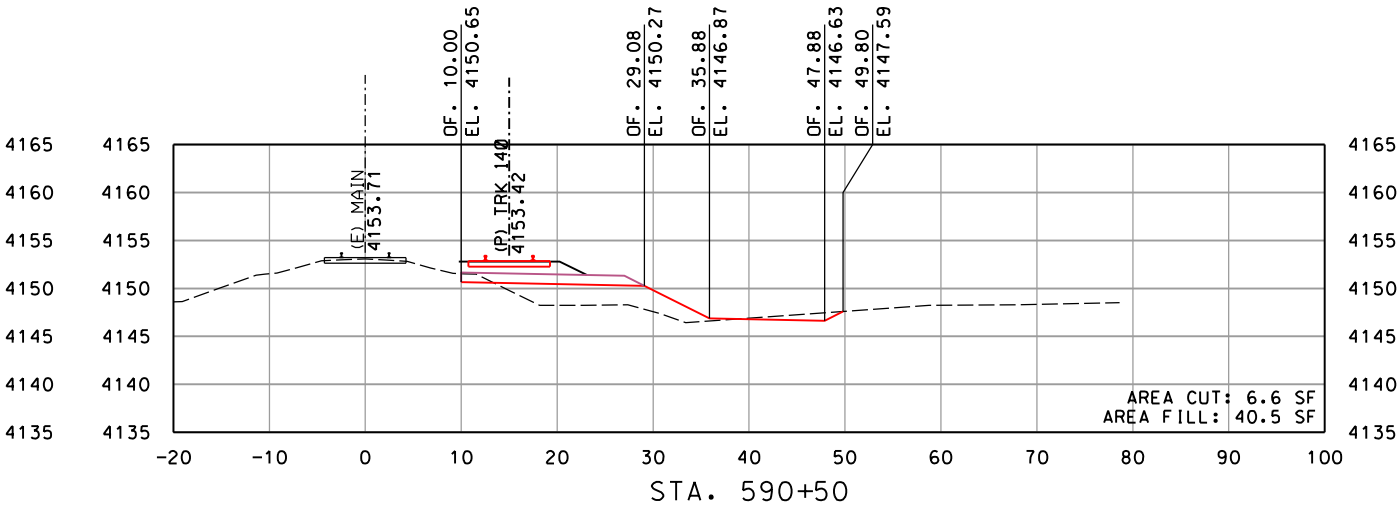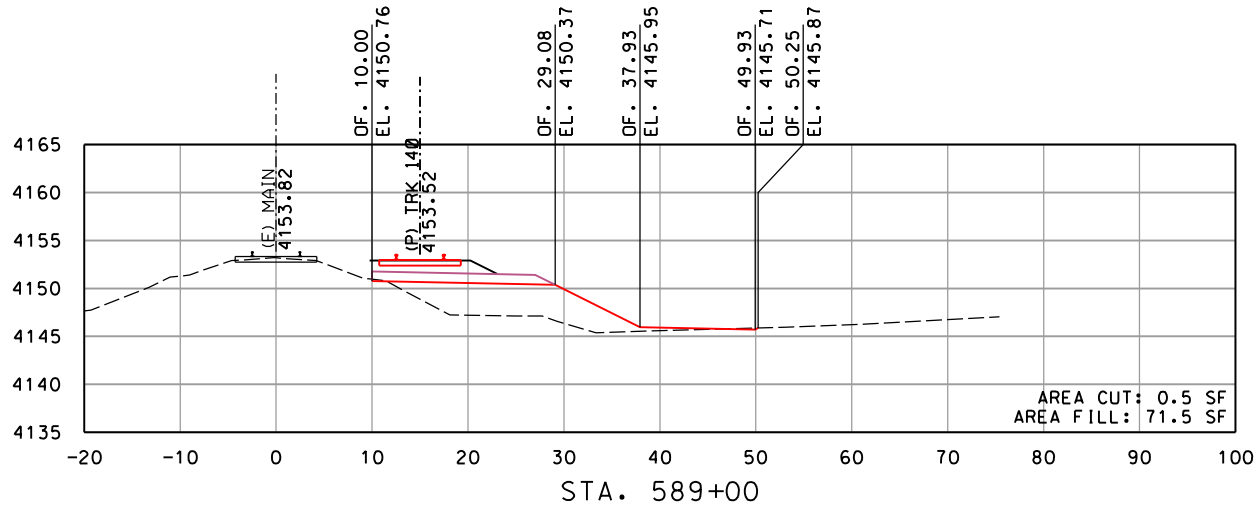

REV	DATE	DESCRIPTION	BY	SUB	APP

INFORMATION CONFIDENTIALITY:
ALL PLANS, DRAWINGS, SPECIFICATIONS, AND/OR INFORMATION FURNISHED HEREWITH SHALL REMAIN THE PROPERTY OF WATCO COMPANIES, LLC, AND SHALL BE HELD CONFIDENTIAL AND SHALL NOT BE USED FOR ANY PURPOSE NOT PROVIDED FOR IN AGREEMENTS WITH WATCO COMPANIES, LLC.








DESIGNED BY	JRW
DRAWN BY	JRW
CHECKED BY	DRW
APPROVED BY	JLW
DATE	2/22/2022



WATCO
RUPERT, ID
EIRR TRACK EXPANSION
CROSS SECTIONS
MAINLINE STA. 588+00 TO STA. 590+50
SHEET 16 OF 40

CONTRACT NO.	19.192
DRAWING NO.	RX-16
REVISION	SHEET NO. 034
SCALE	AS SHOWN

Plot driver: WATCO.pdf_300dpi.ctb
Pen table: Watco_Railway.tbl
File: I:\Dropbox (Watco Companies, LLC)\Watco_Design\19_192_Rupert_ID_EIRR_Track_Expansion\CoaRail\Sheet\C-3001-XSections.dgn
Time: 1:56:26 PM
Date: 02/22/2022

 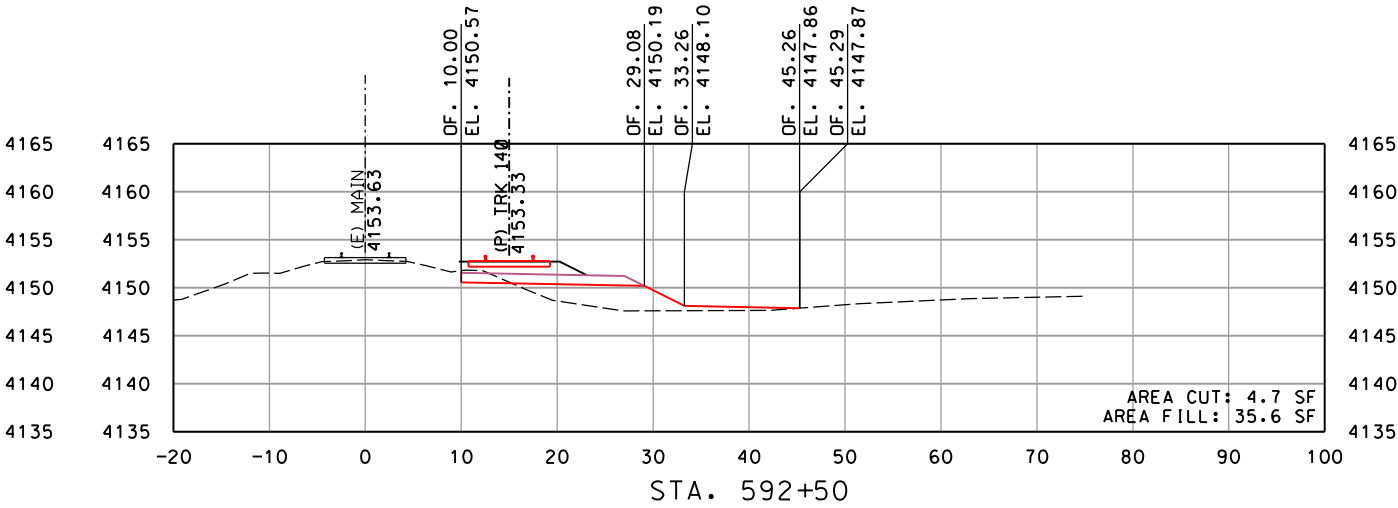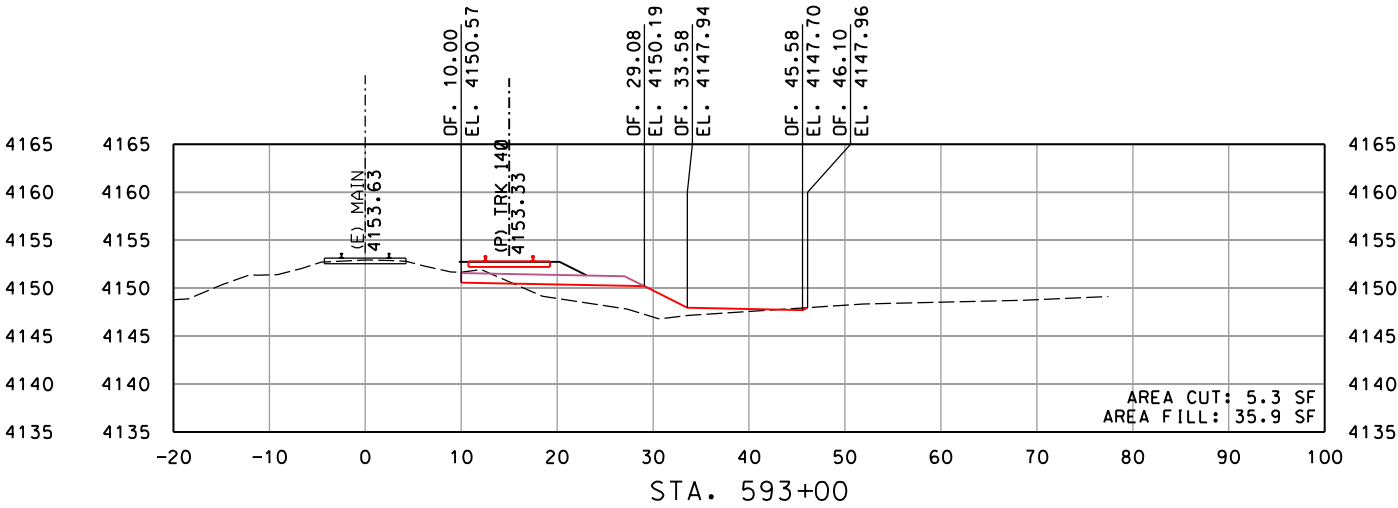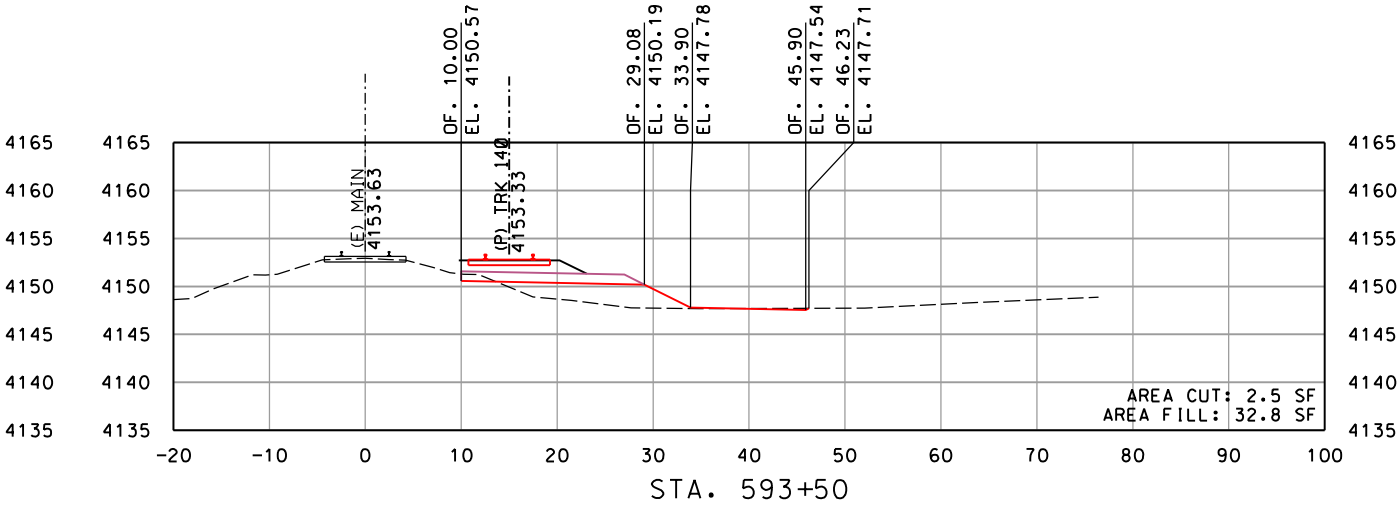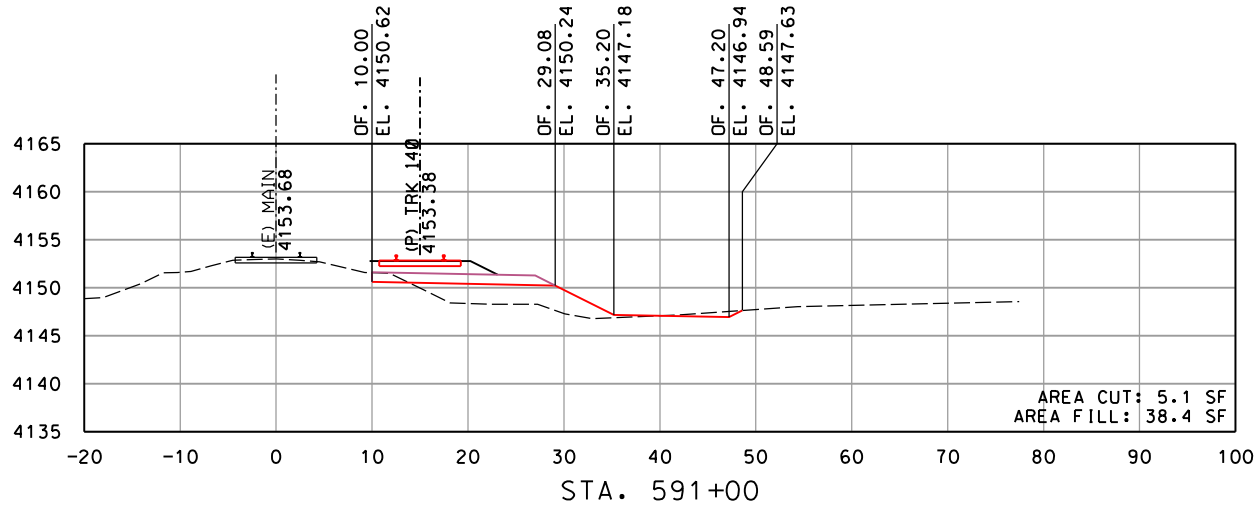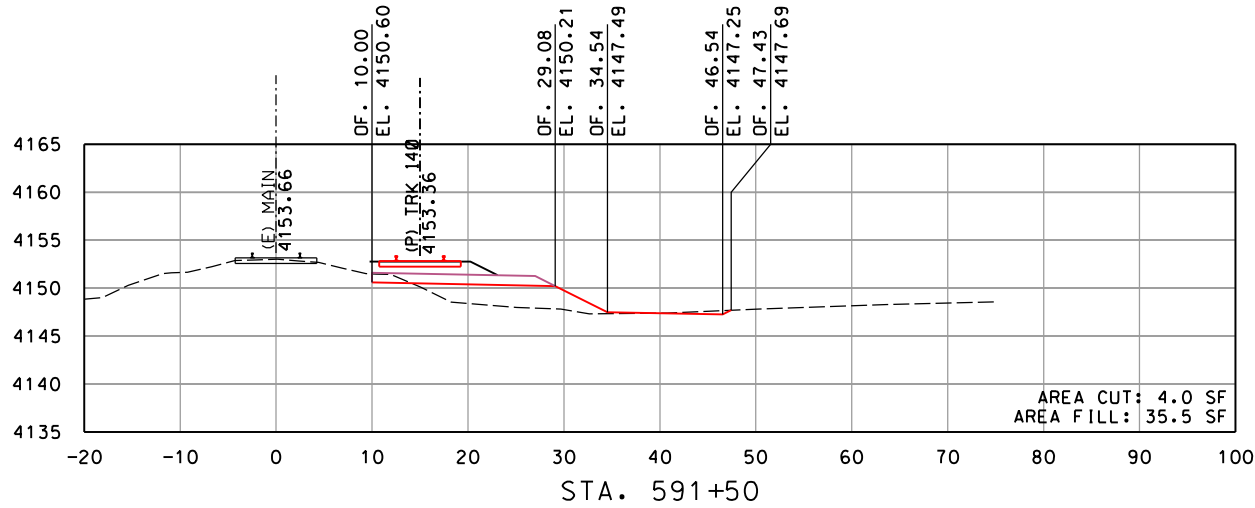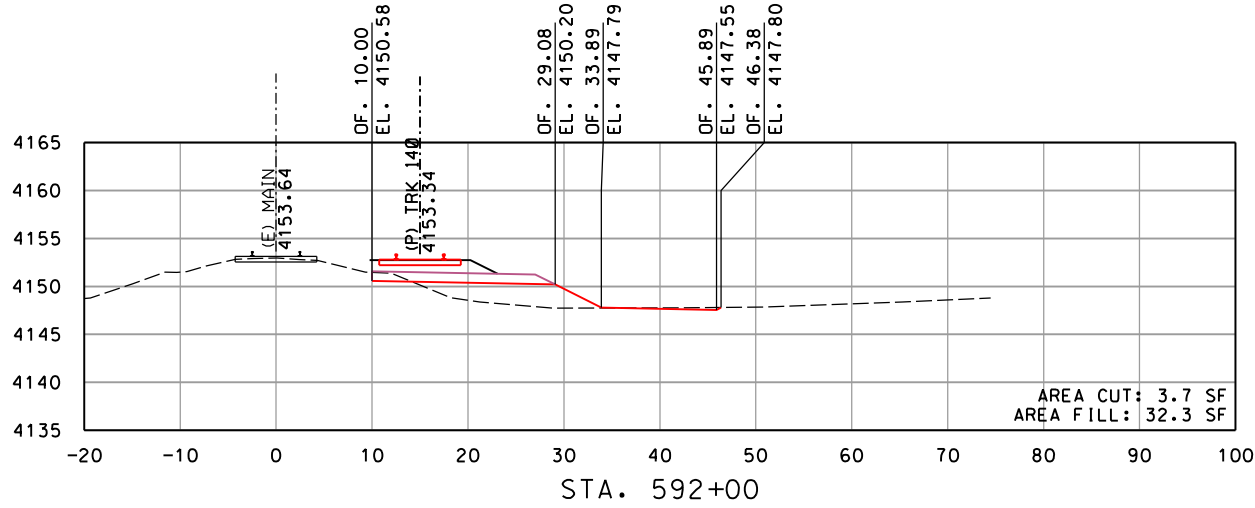

REV	DATE	DESCRIPTION	BY	SUB	APP

INFORMATION CONFIDENTIALITY:
ALL PLANS, DRAWINGS, SPECIFICATIONS, AND/OR INFORMATION FURNISHED HEREWITH SHALL REMAIN THE PROPERTY OF WATCO COMPANIES, LLC, AND SHALL BE HELD CONFIDENTIAL AND SHALL NOT BE USED FOR ANY PURPOSE NOT PROVIDED FOR IN AGREEMENTS WITH WATCO COMPANIES, LLC.








DESIGNED BY	JRW
DRAWN BY	JRW
CHECKED BY	DRW
APPROVED BY	JLW
DATE	2/22/2022



WATCO
RUPERT, ID
EIRR TRACK EXPANSION
CROSS SECTIONS
MAINLINE STA. 591+00 TO STA. 593+50
SHEET 17 OF 40

CONTRACT NO.	19.192
DRAWING NO.	RX-17
REVISION	SHEET NO. 035
SCALE	AS SHOWN

Plot driver: WATCO.pdf_300dpi.plt
Pen table: Watco_Railway.tbl
File: I:\Dropbox (Watco Companies, LLC)\Watco_Design\19_192_Rupert_ID_EIRR_Track_Expansion\CoaRail\Sheet\C-3001-XSections.dgn
Time: 1:56:27 PM
Date: 02/22/2022

 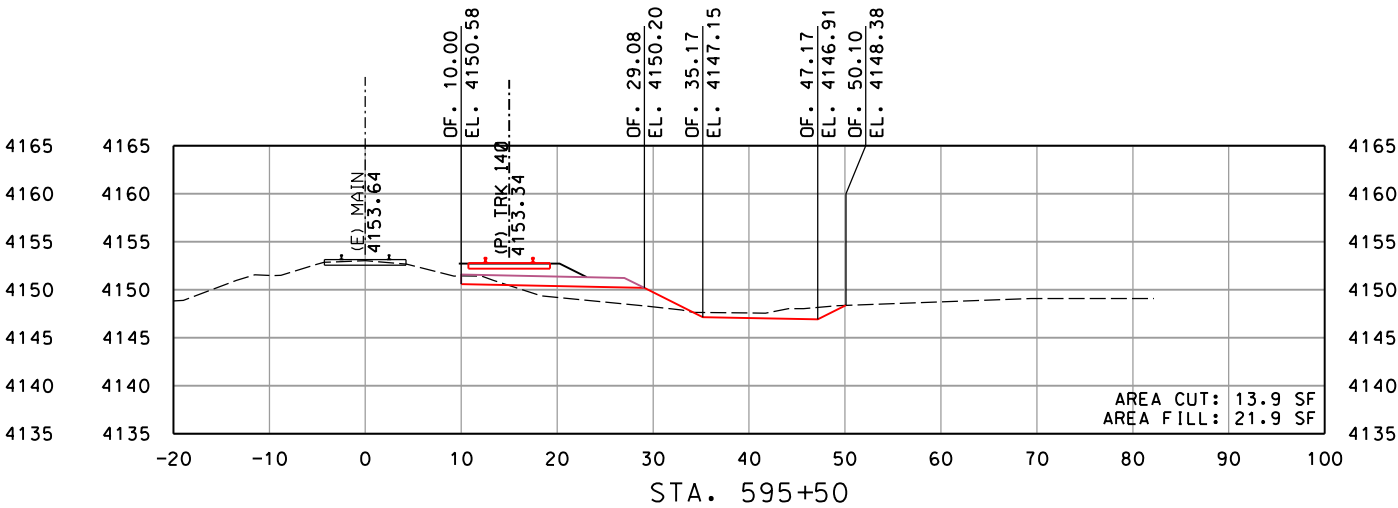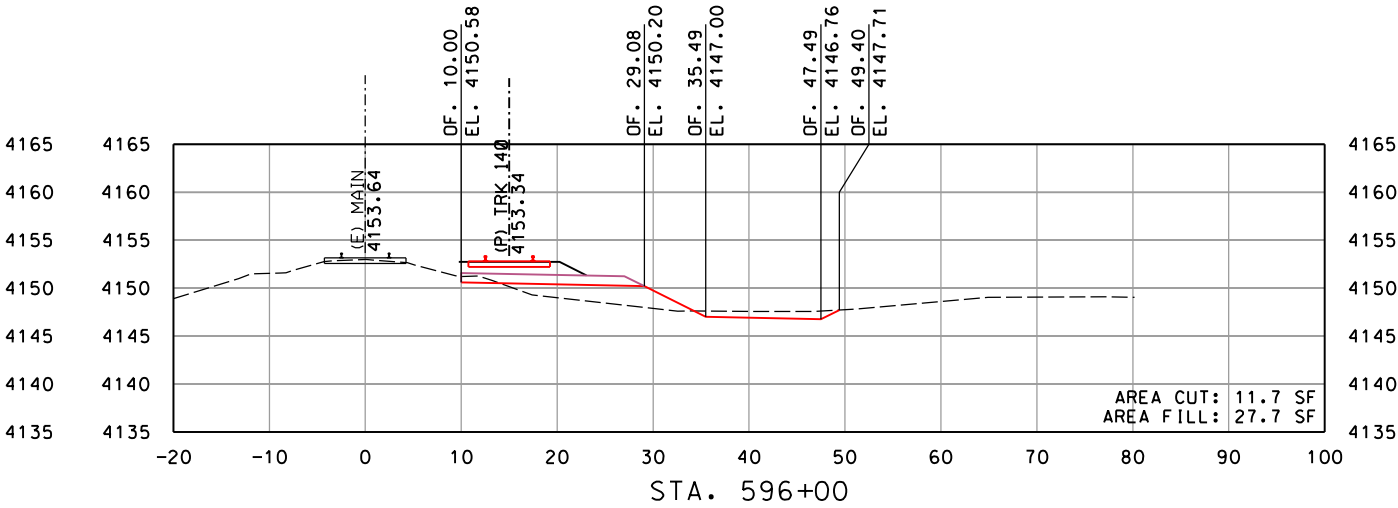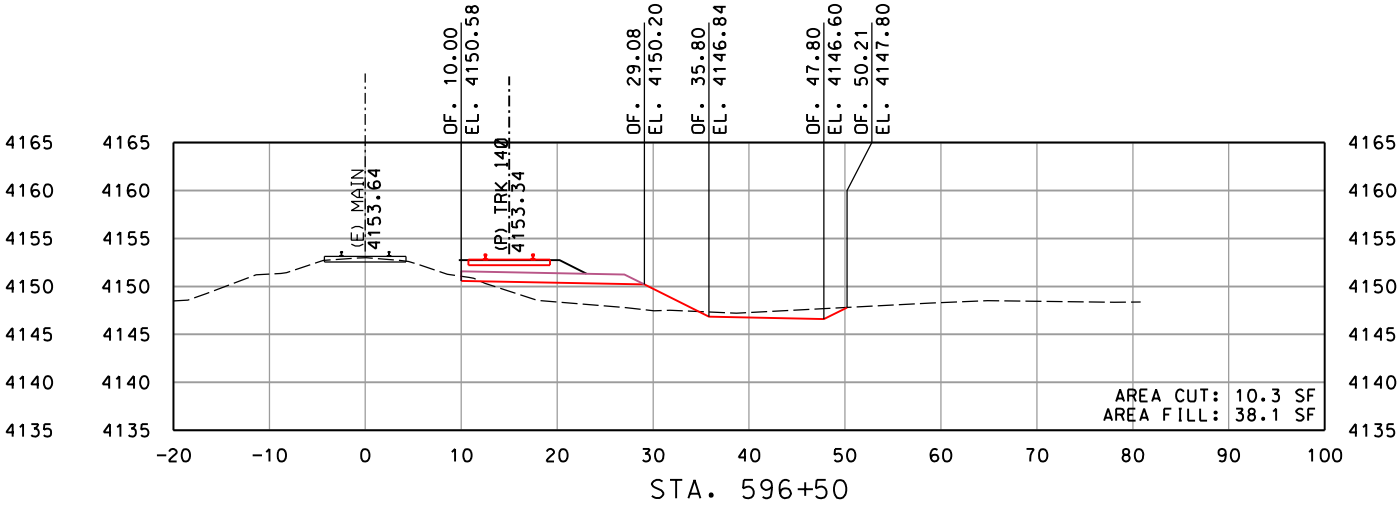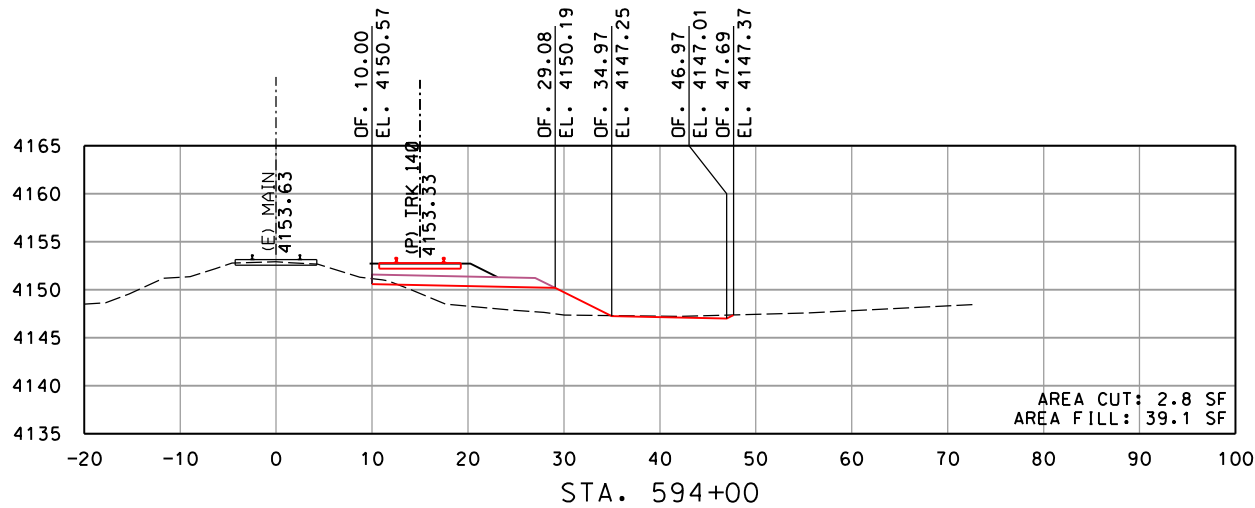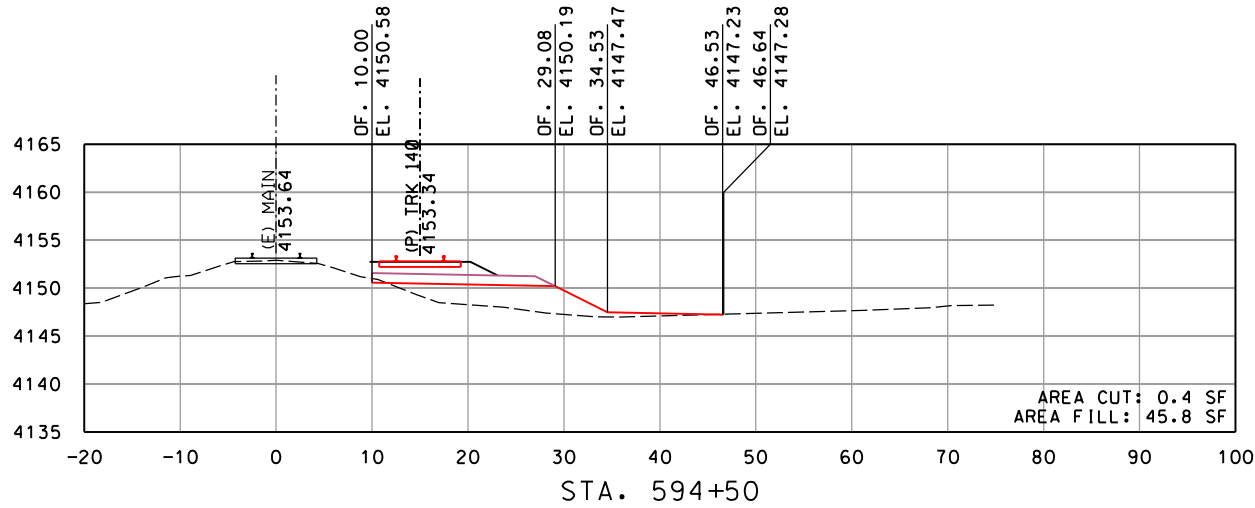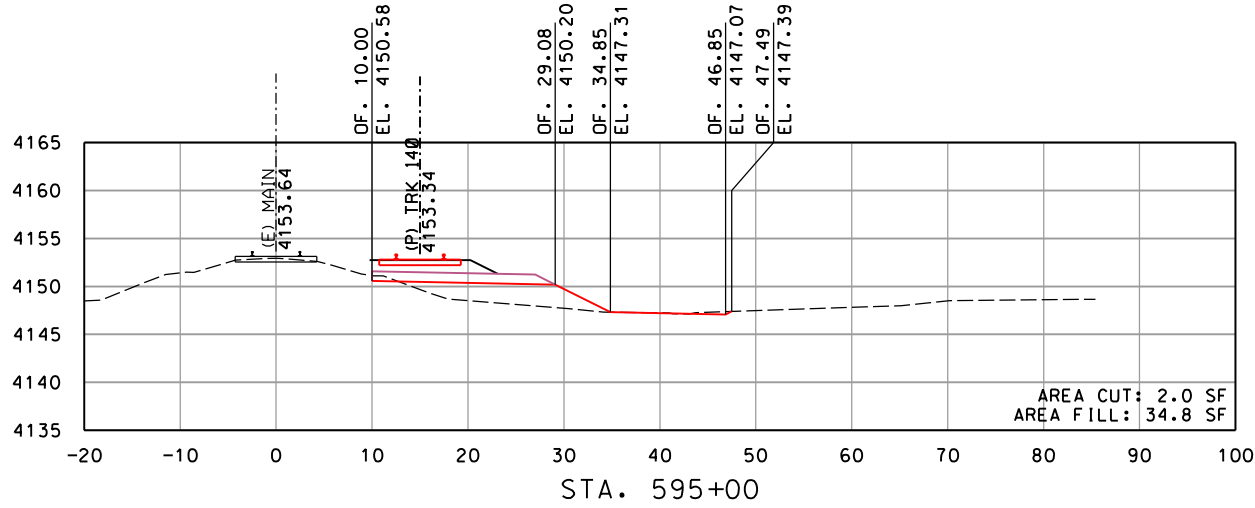

REV	DATE	DESCRIPTION	BY	SUB	APP

INFORMATION CONFIDENTIALITY:
ALL PLANS, DRAWINGS, SPECIFICATIONS, AND/OR INFORMATION FURNISHED HEREWITH SHALL REMAIN THE PROPERTY OF WATCO COMPANIES, LLC, AND SHALL BE HELD CONFIDENTIAL AND SHALL NOT BE USED FOR ANY PURPOSE NOT PROVIDED FOR IN AGREEMENTS WITH WATCO COMPANIES, LLC.








DESIGNED BY *JRW*
DRAWN BY *JRW*
CHECKED BY *DRW*
APPROVED BY *JLW*
DATE *2/22/2022*



WATCO
RUPERT, ID
EIRR TRACK EXPANSION
CROSS SECTIONS
MAINLINE STA. 594+00 TO STA. 596+50
SHEET 18 OF 40

CONTRACT NO.	19.192
DRAWING NO.	RX-18
REVISION	SHEET NO. 036
SCALE	AS SHOWN

Plot driver: WATCO.pdf_300dpi.ctb
Pen table: Watco_Railway.tbl
File: I:\Dropbox (Watco Companies, LLC)\Watco_Design\19_192_Rupert_ID_EIRR_Track_Expansion\CoaRail\Sheet\C-3001-XSections.dgn
Time: 1:56:27 PM
Date: 02/22/2022

 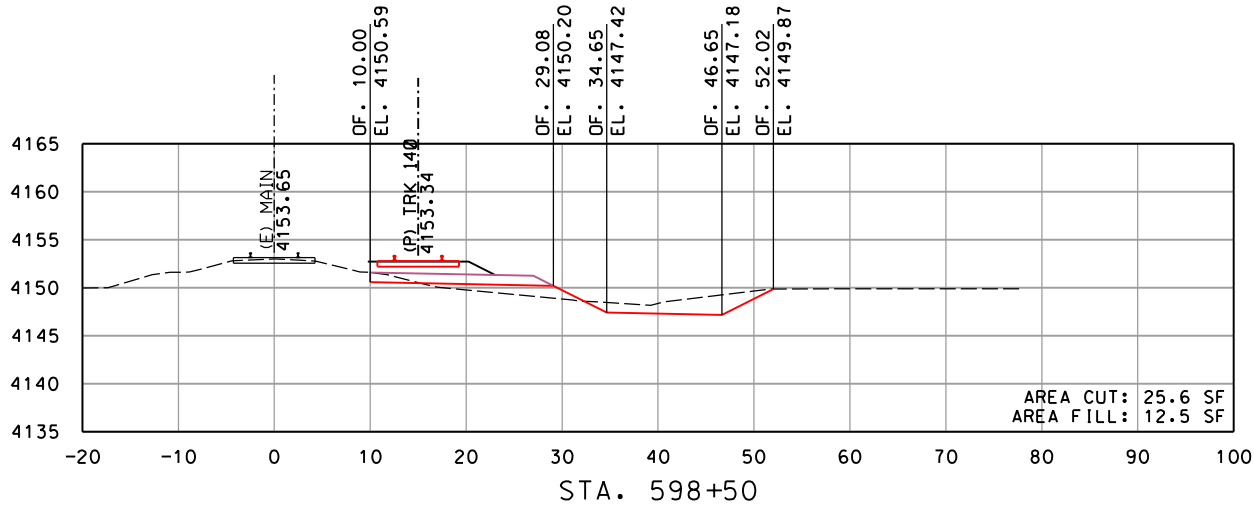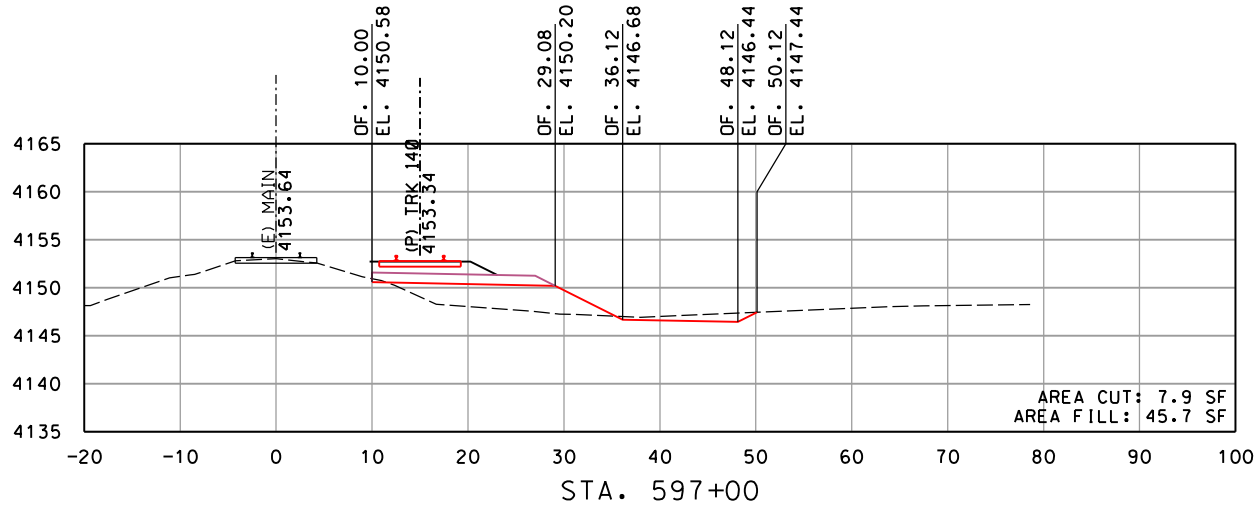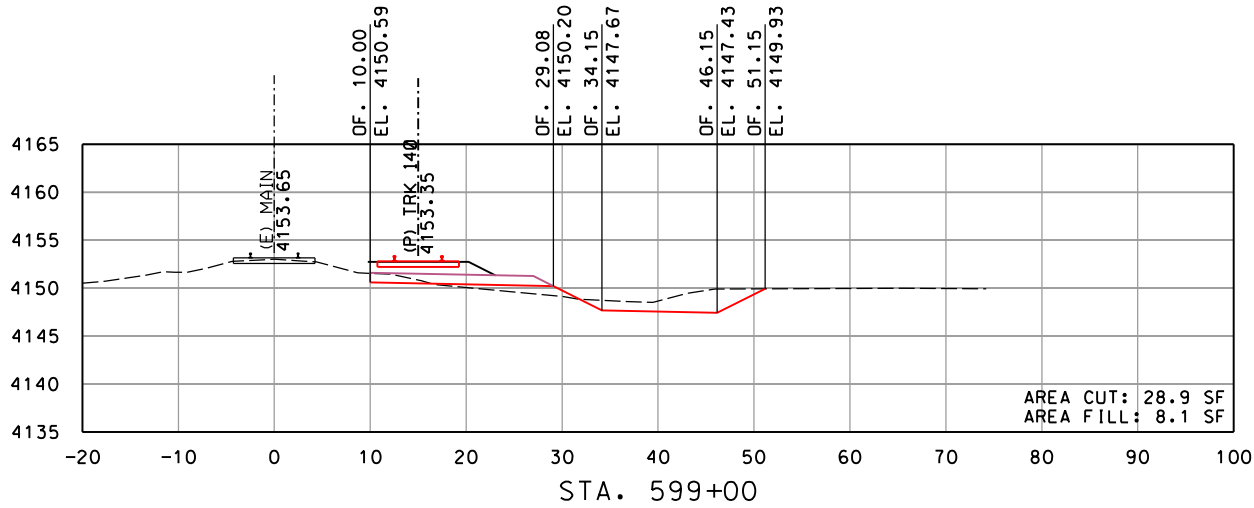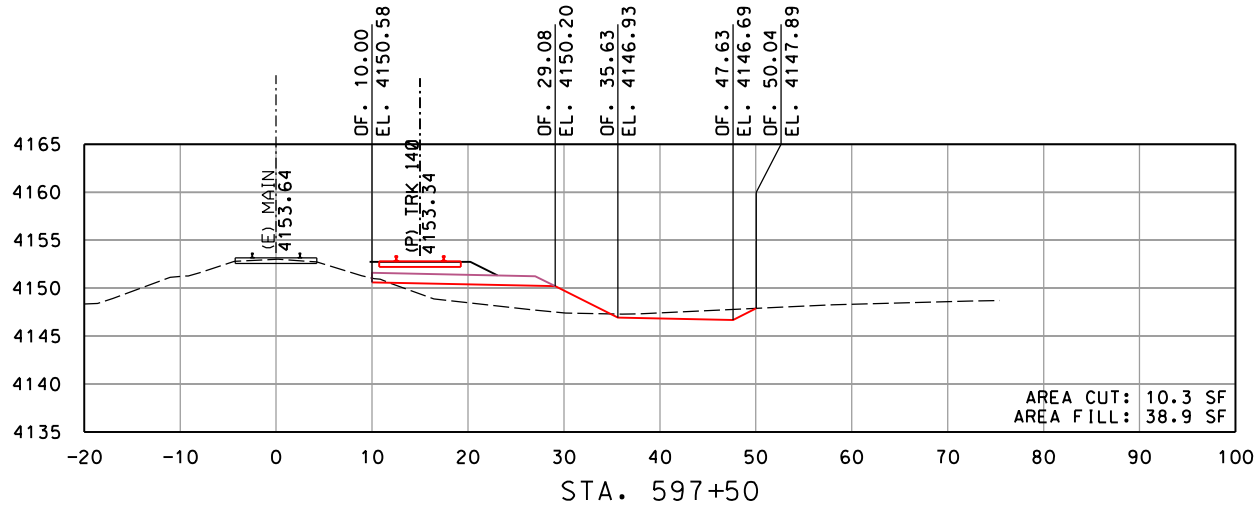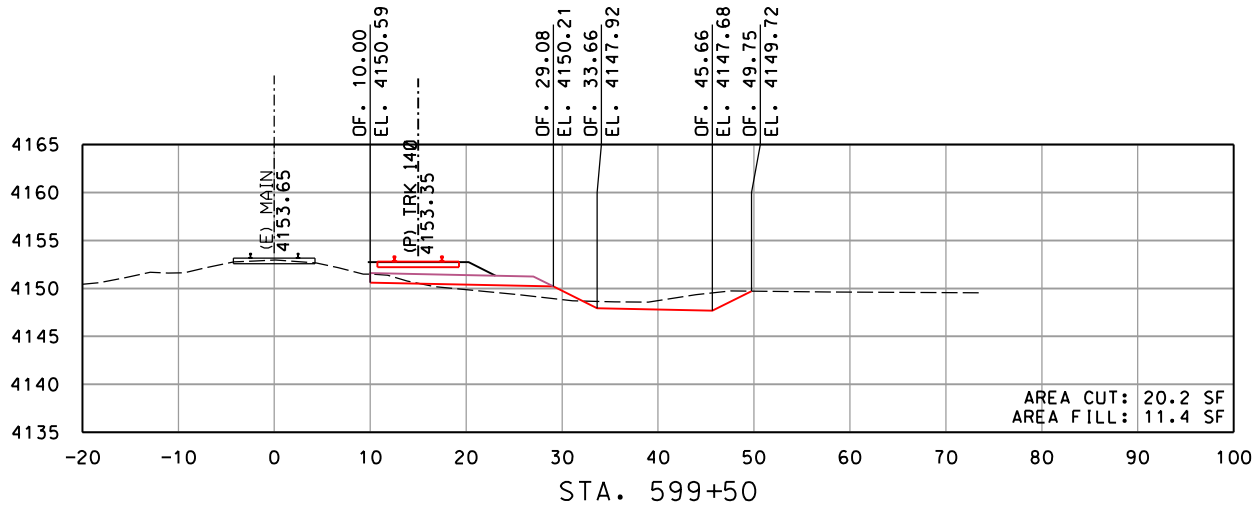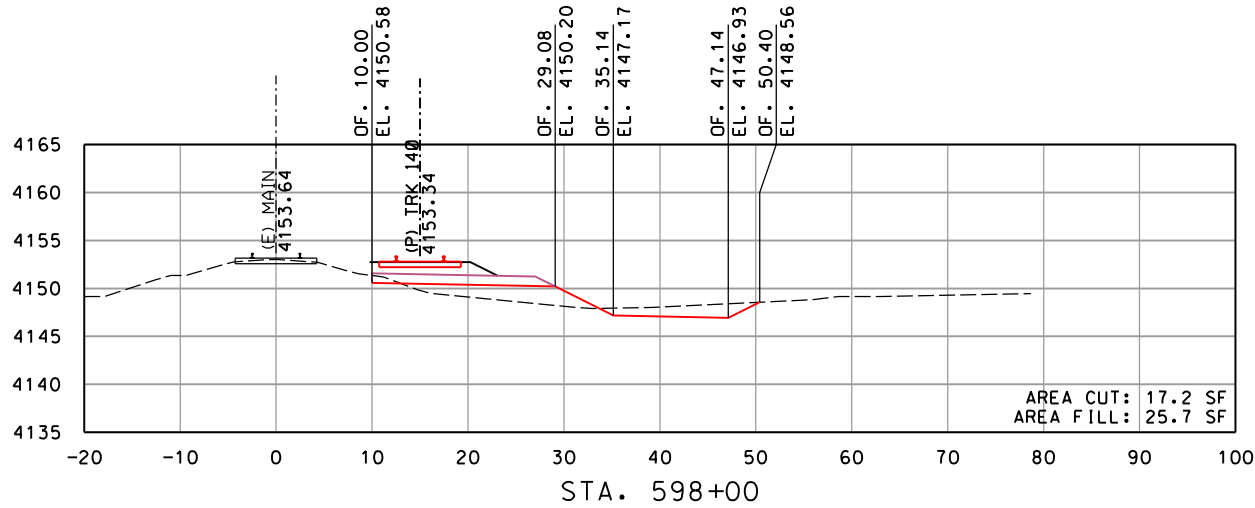

REV	DATE	DESCRIPTION	BY	SUB	APP

INFORMATION CONFIDENTIALITY:
ALL PLANS, DRAWINGS, SPECIFICATIONS, AND/OR INFORMATION FURNISHED HEREWITH SHALL REMAIN THE PROPERTY OF WATCO COMPANIES, LLC, AND SHALL BE HELD CONFIDENTIAL AND SHALL NOT BE USED FOR ANY PURPOSE NOT PROVIDED FOR IN AGREEMENTS WITH WATCO COMPANIES, LLC.








DESIGNED BY *JRW*
DRAWN BY *JRW*
CHECKED BY *DRW*
APPROVED BY *JLW*
DATE *2/22/2022*



WATCO
RUPERT, ID
EIRR TRACK EXPANSION
CROSS SECTIONS
MAINLINE STA. 597+00 TO STA. 599+50
SHEET 19 OF 40

CONTRACT NO.	19.192
DRAWING NO.	RX-19
REVISION	SHEET NO. 037
SCALE	AS SHOWN

Plot driver: WATCO.pdf_300dpi.ctb
Pen table: Watco_Railway.tbl
File: I:\Dropbox (Watco Companies, LLC)\Watco_Design\19_192_Rupert_ID_EIRR_Track_Expansion\CoaRail\Sheet\C-3001-XSections.dgn
Time: 1:56:28 PM
Date: 02/22/2022

 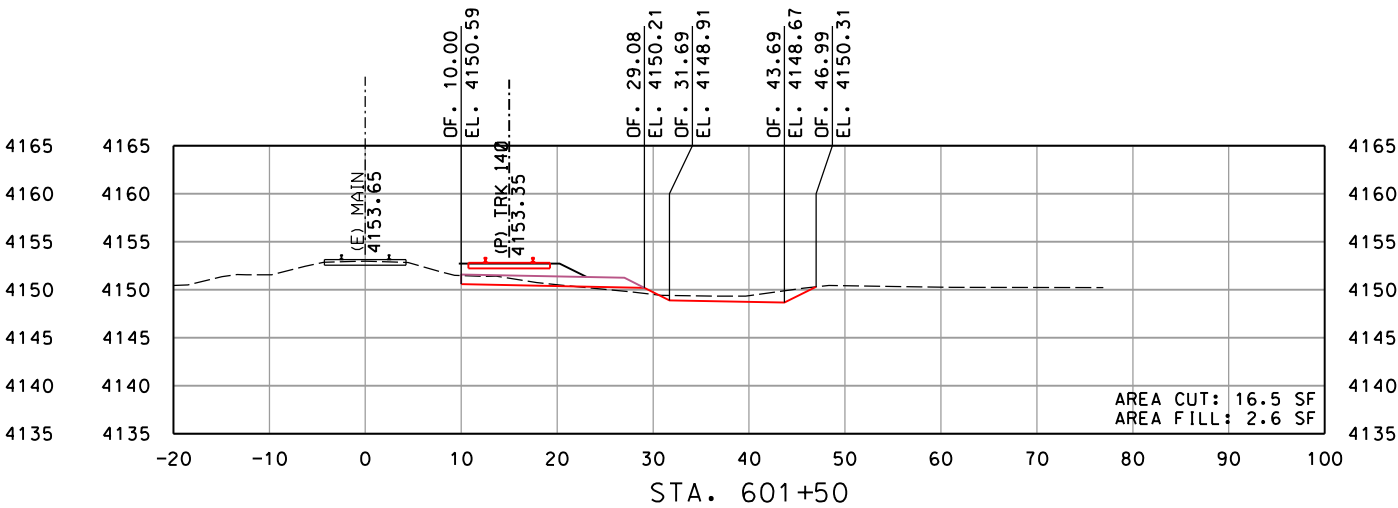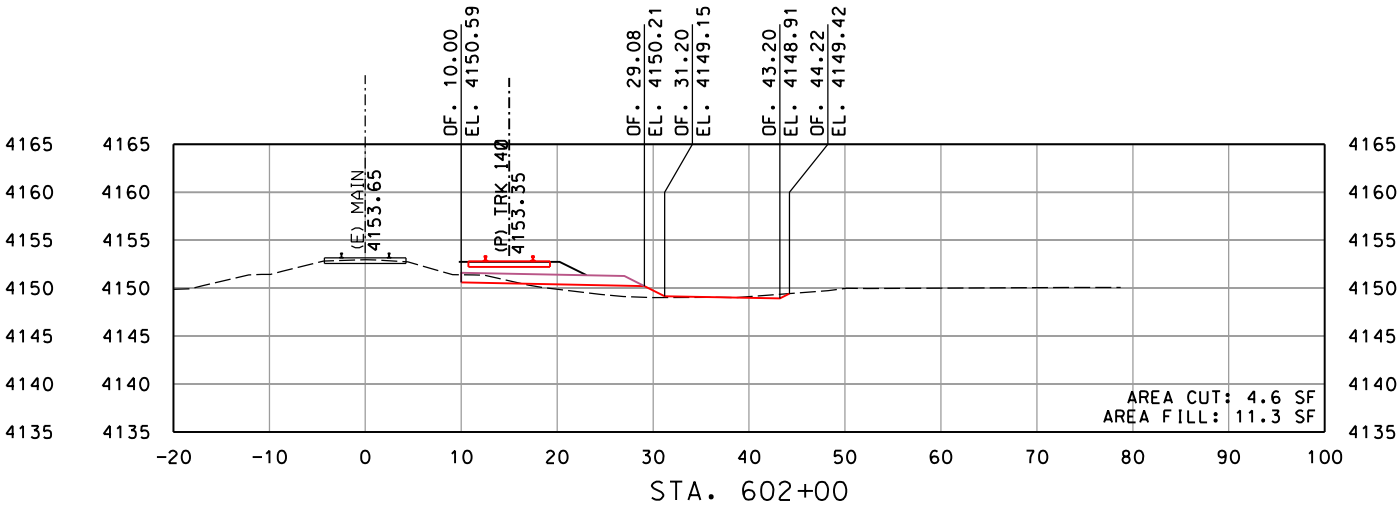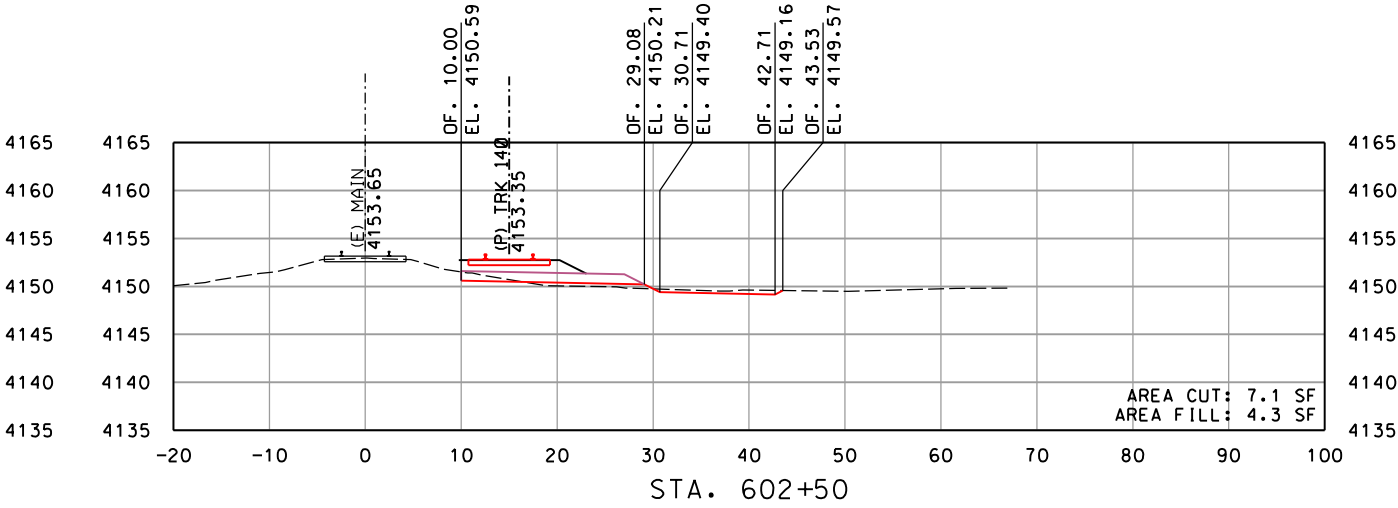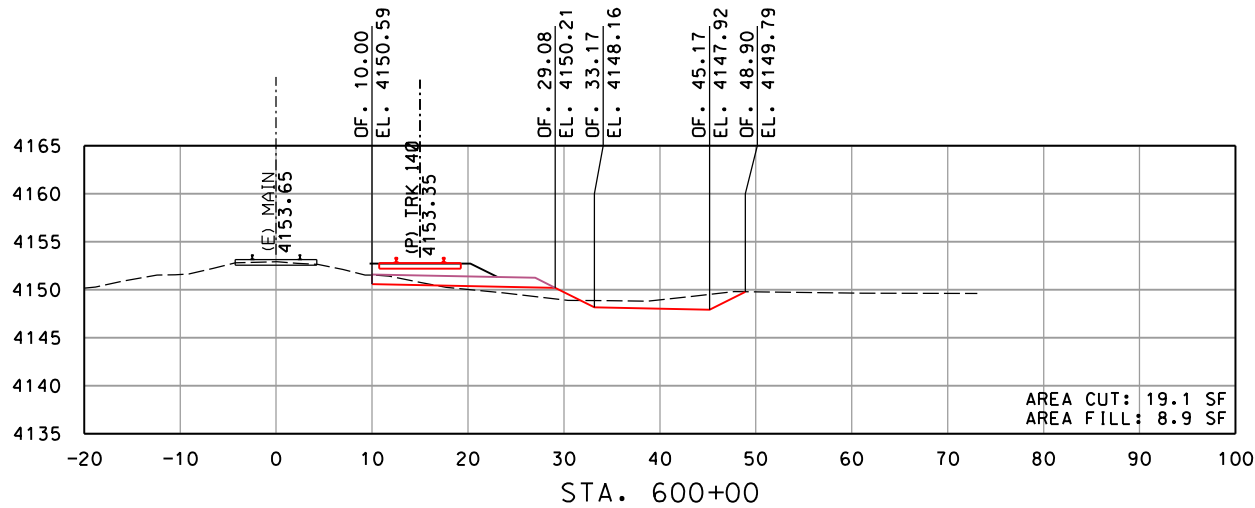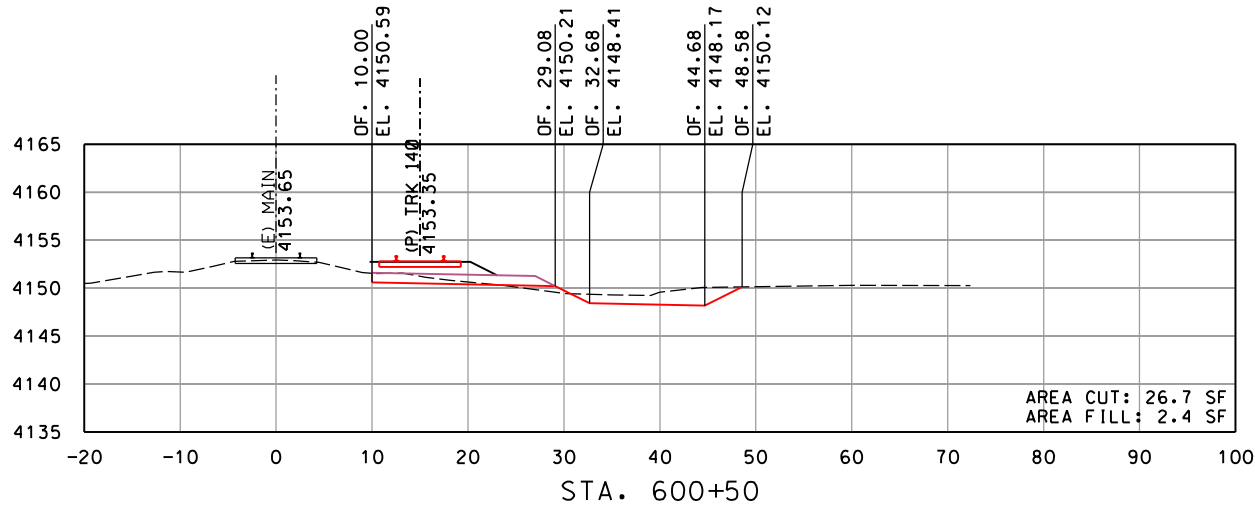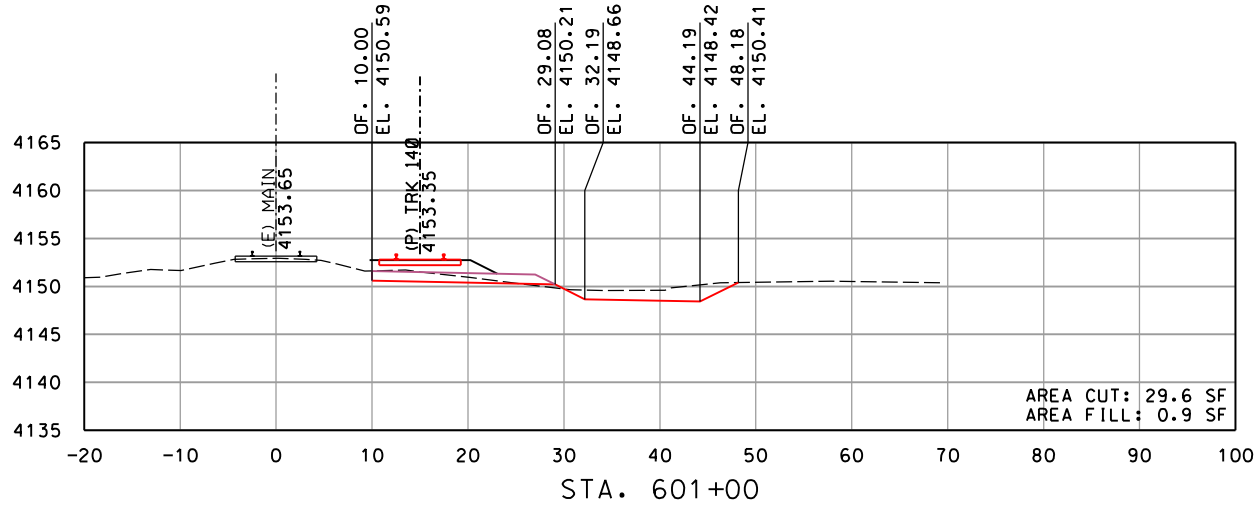

REV	DATE	DESCRIPTION	BY	SUB	APP

INFORMATION CONFIDENTIALITY:
ALL PLANS, DRAWINGS, SPECIFICATIONS, AND/OR INFORMATION FURNISHED HEREWITH SHALL REMAIN THE PROPERTY OF WATCO COMPANIES, LLC, AND SHALL BE HELD CONFIDENTIAL AND SHALL NOT BE USED FOR ANY PURPOSE, NOT PROVIDED FOR IN AGREEMENTS WITH WATCO COMPANIES, LLC.








DESIGNED BY	JRW
DRAWN BY	JRW
CHECKED BY	DRW
APPROVED BY	JLW
DATE	2/22/2022



WATCO
RUPERT, ID
EIRR TRACK EXPANSION
CROSS SECTIONS
MAINLINE STA. 600+00 TO STA. 602+50
SHEET 20 OF 40

CONTRACT NO.	19.192
DRAWING NO.	RX-20
REVISION	SHEET NO. 038
SCALE	AS SHOWN

Plot driver: WATCO.pdf_300dpi.ctb
Pen table: Watco_Railway.tbl
File: I:\Dropbox (Watco Companies, LLC)\Watco_Design\19_192_Rupert_ID_EIRR_Track_Expansion\CoaRail\Sheet\C-3001-XSections.dgn
Time: 1:56:28 PM
Date: 02/22/2022

 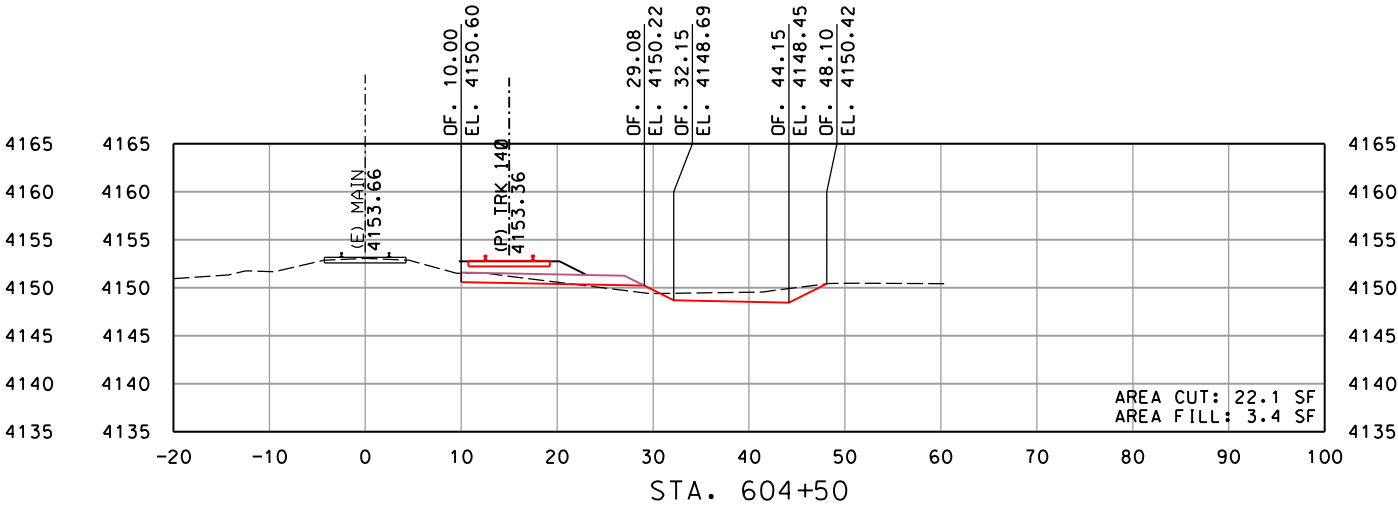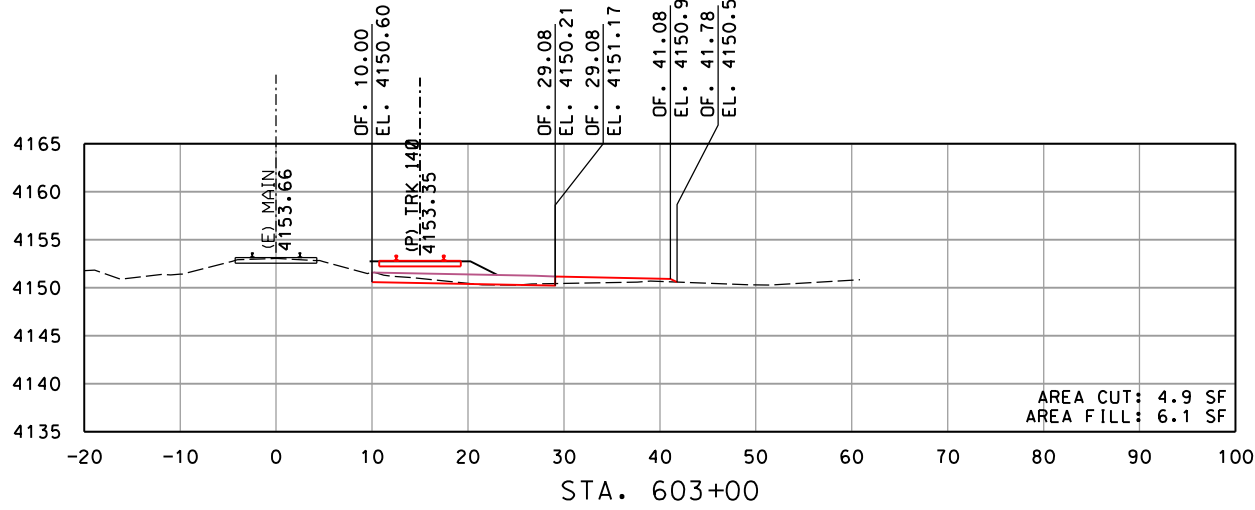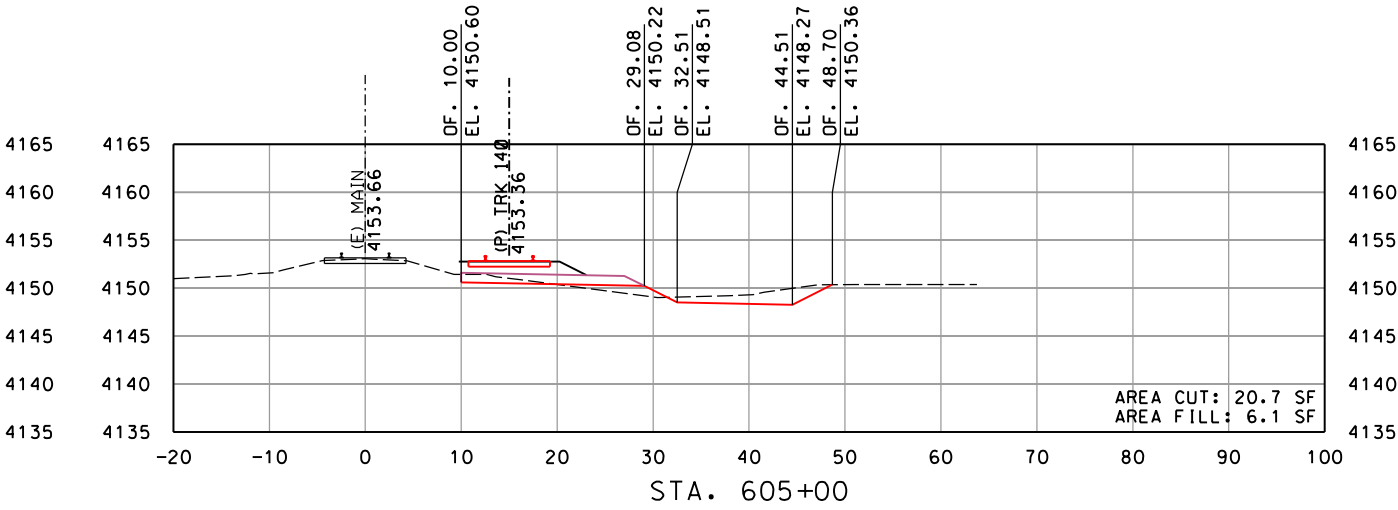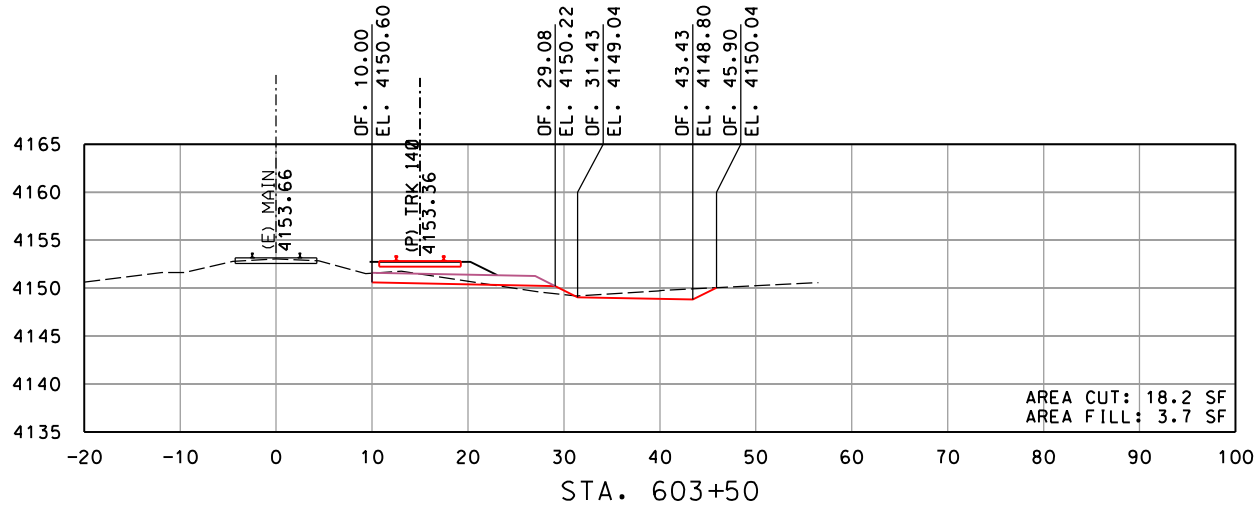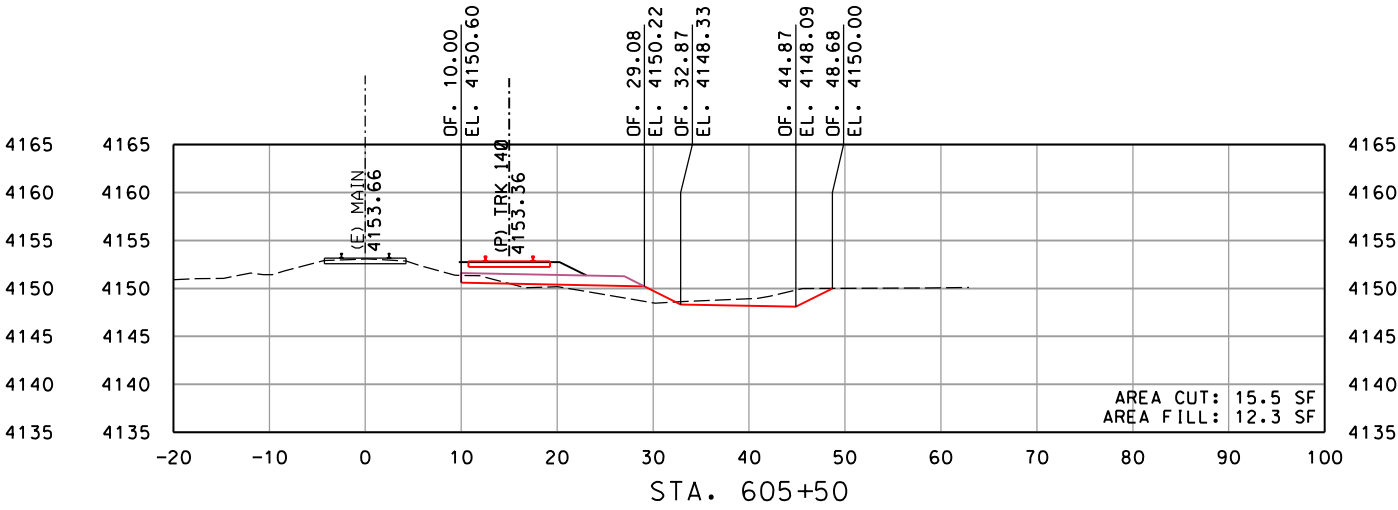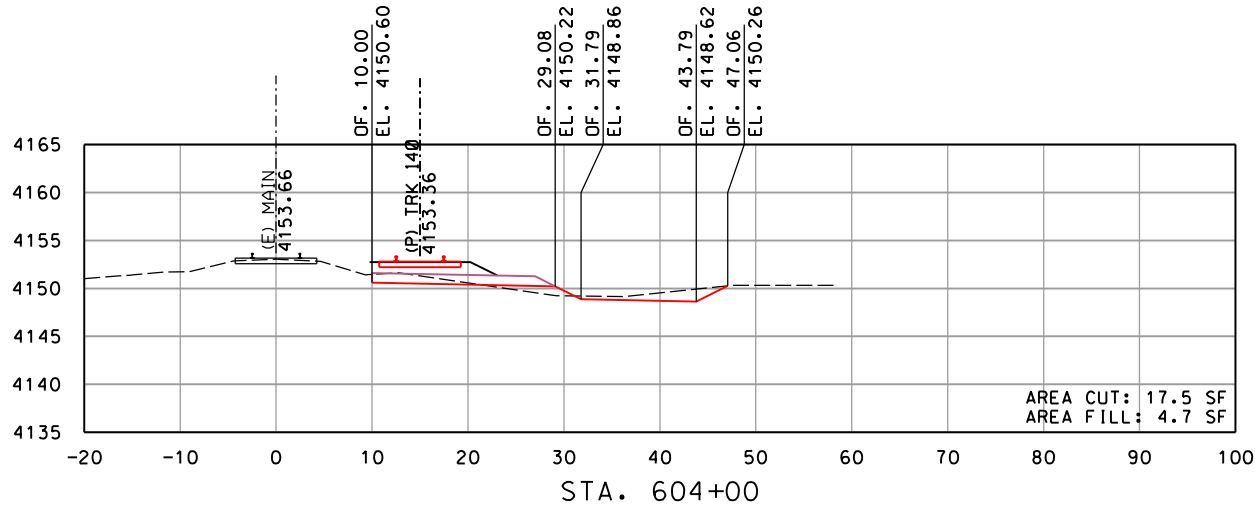

REV	DATE	DESCRIPTION	BY	SUB	APP

INFORMATION CONFIDENTIALITY:
ALL PLANS, DRAWINGS, SPECIFICATIONS, AND/OR INFORMATION FURNISHED HEREWITH SHALL REMAIN THE PROPERTY OF WATCO COMPANIES, LLC, AND SHALL BE HELD CONFIDENTIAL AND SHALL NOT BE USED FOR ANY PURPOSE NOT PROVIDED FOR IN AGREEMENTS WITH WATCO COMPANIES, LLC.








DESIGNED BY	JRW
DRAWN BY	JRW
CHECKED BY	DRW
APPROVED BY	JLW
DATE	2/22/2022



WATCO
RUPERT, ID
EIRR TRACK EXPANSION
CROSS SECTIONS
MAINLINE STA. 603+00 TO STA. 605+50
SHEET 21 OF 40

CONTRACT NO.	19.192
DRAWING NO.	RX-21
REVISION	SHEET NO. 039
SCALE	AS SHOWN

Plot driver: WATCO.pdf_300dpi.ctb
Pen table: Watco_Railway.tbl
File: I:\Dropbox (Watco Companies, LLC)\Watco_Design\19_192_Rupert_ID_EIRR_Track_Expansion\CoaRail\Sheet\19-3001-XSections.dgn
Time: 1:56:28 PM
Date: 02/22/2022

 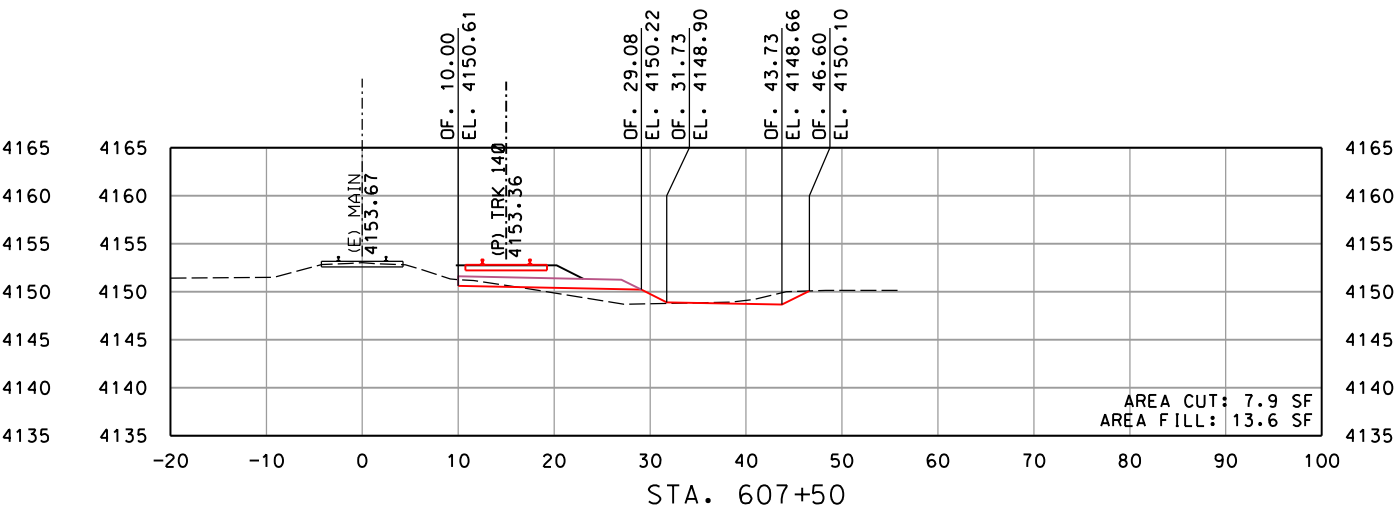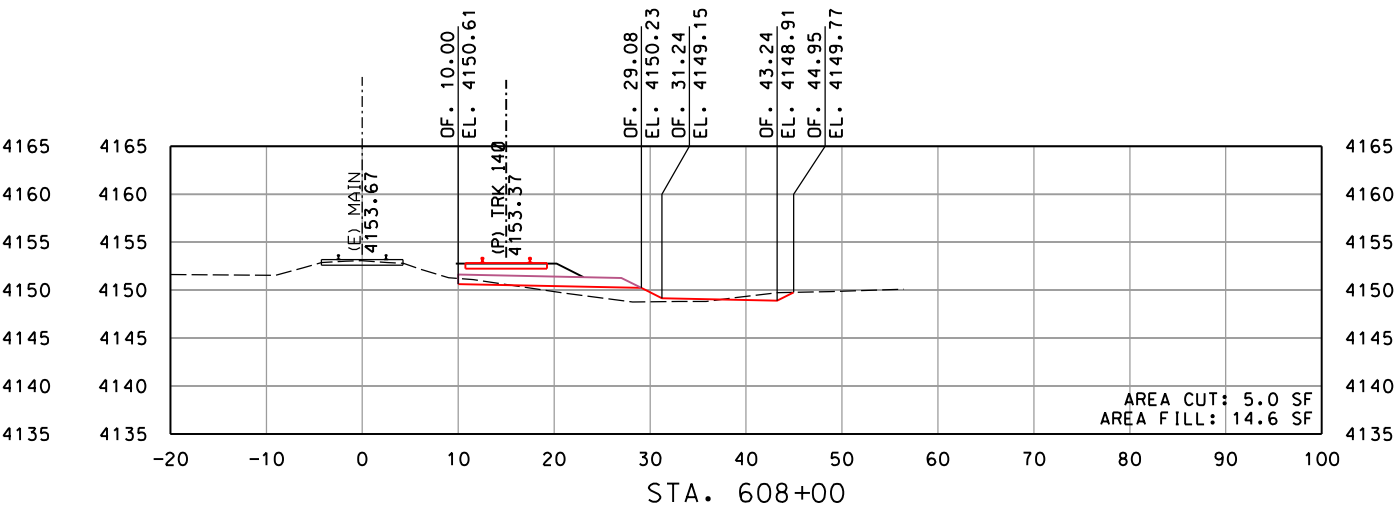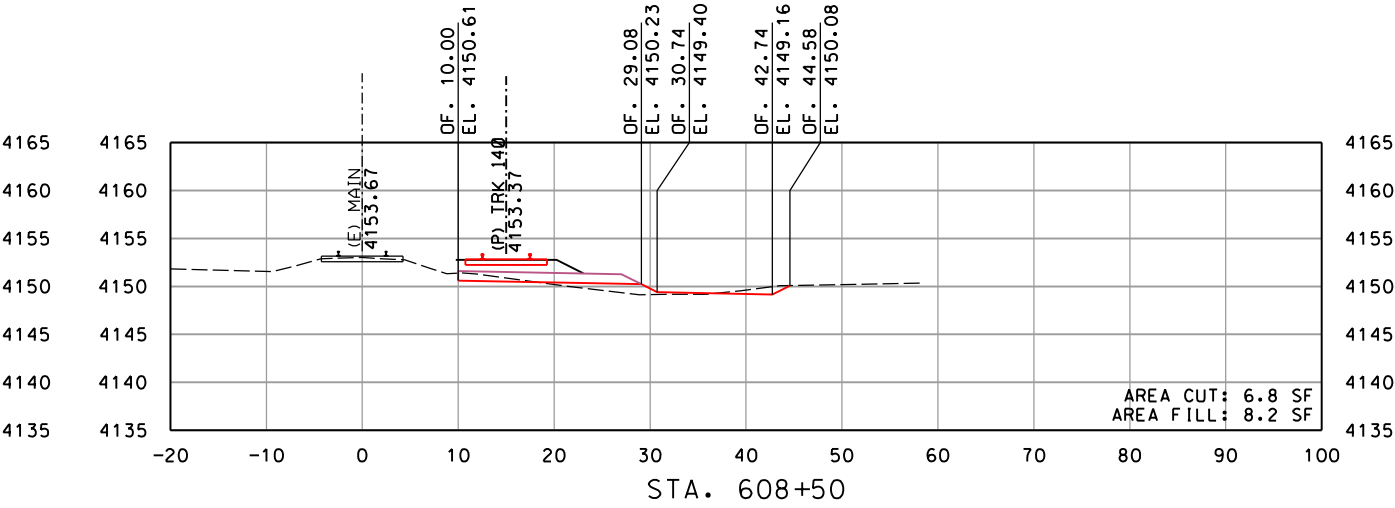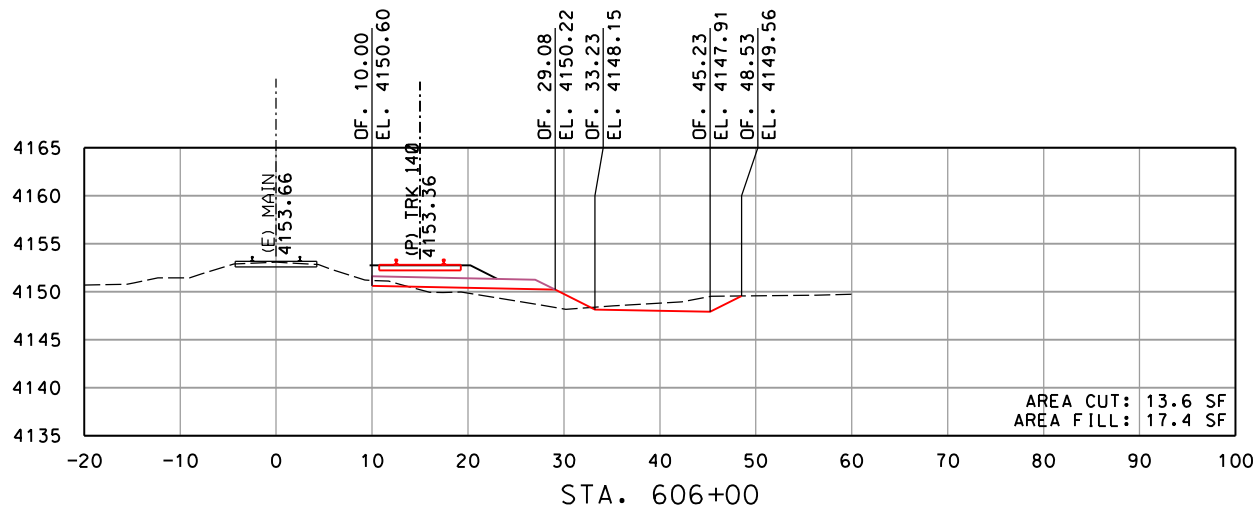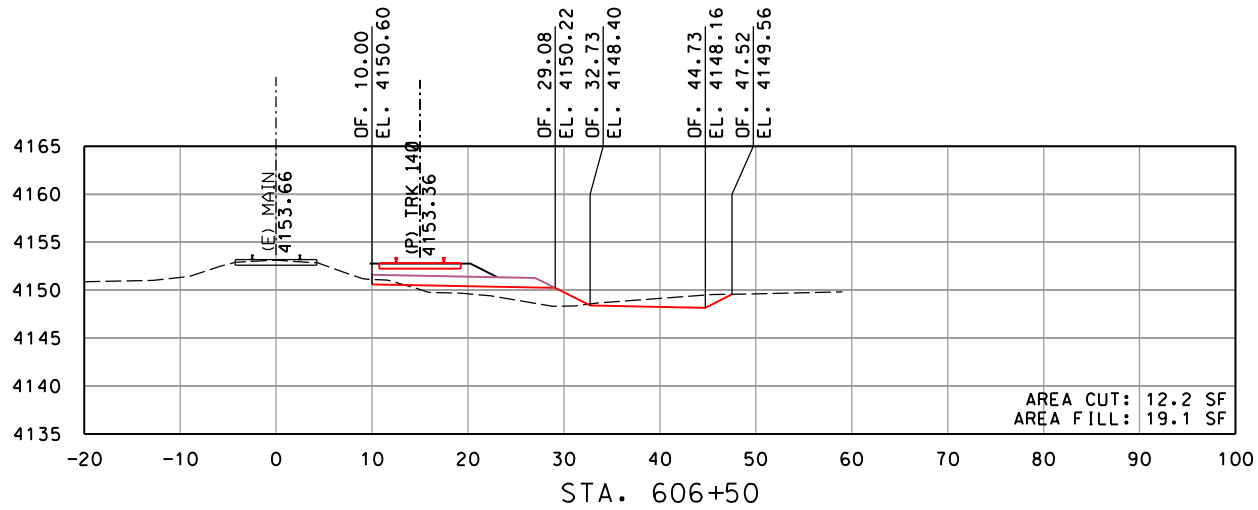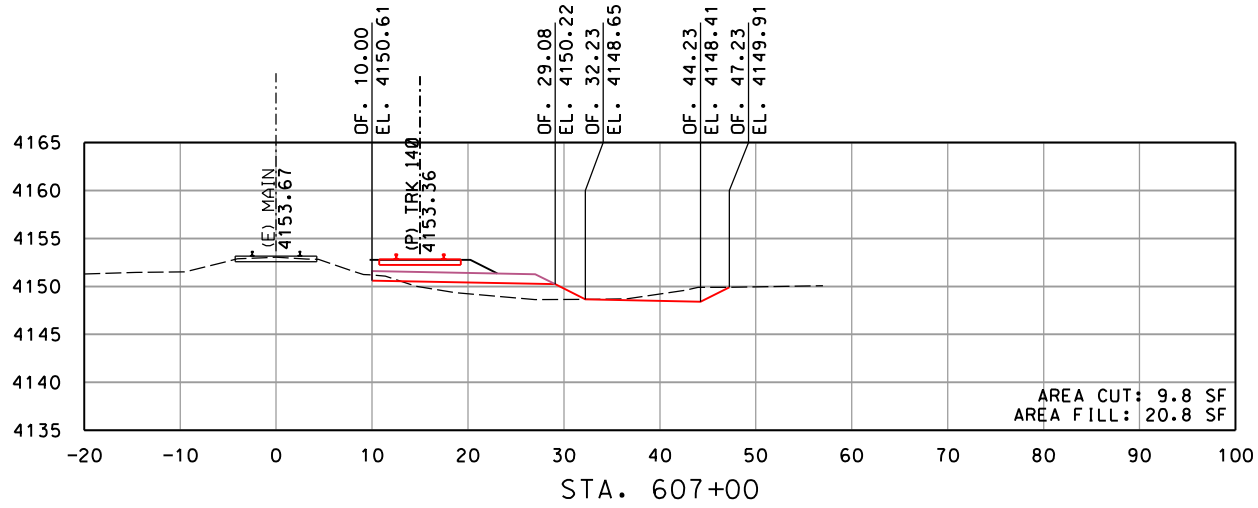

REV	DATE	DESCRIPTION	BY	SUB	APP

INFORMATION CONFIDENTIALITY:
ALL PLANS, DRAWINGS, SPECIFICATIONS, AND/OR INFORMATION
FURNISHED HEREWITH SHALL
REMAIN THE PROPERTY OF WATCO
COMPANIES, LLC, AND SHALL BE
HELD CONFIDENTIAL AND SHALL
NOT BE USED FOR ANY PURPOSE
NOT PROVIDED FOR IN
AGREEMENTS WITH WATCO
COMPANIES, LLC.








DESIGNED BY	JRW
DRAWN BY	JRW
CHECKED BY	DRW
APPROVED BY	JLW
DATE	2/22/2022



WATCO
RUPERT, ID
EIRR TRACK EXPANSION
CROSS SECTIONS
MAINLINE STA. 606+00 TO STA. 608+50
SHEET 22 OF 40

CONTRACT NO.	19.192
DRAWING NO.	RX-22
REVISION	SHEET NO. 040
SCALE	AS SHOWN

Plot driver: WATCO.pdf_300dpi.ctb
Pen table: Watco_Railway.tbl
File: I:\Dropbox (Watco Companies, LLC)\Watco_Design\19_192_Rupert_ID_EIRR_Track_Expansion\CoaRail\Sheet\19-3001-XSections.dgn
Time: 15:29 PM
Date: 02/22/2022

 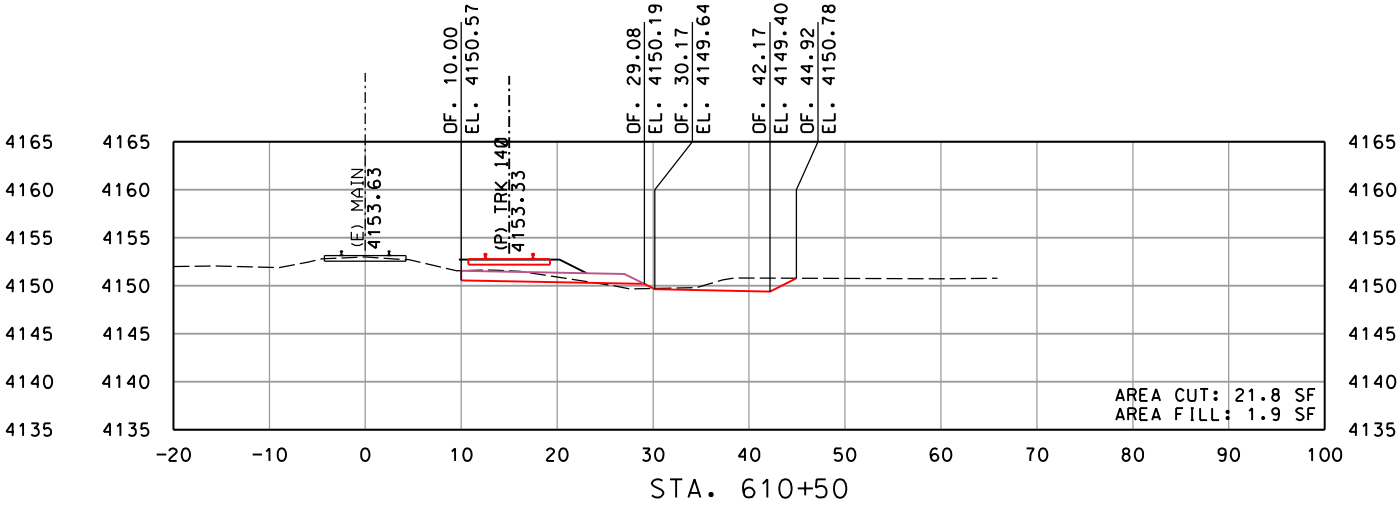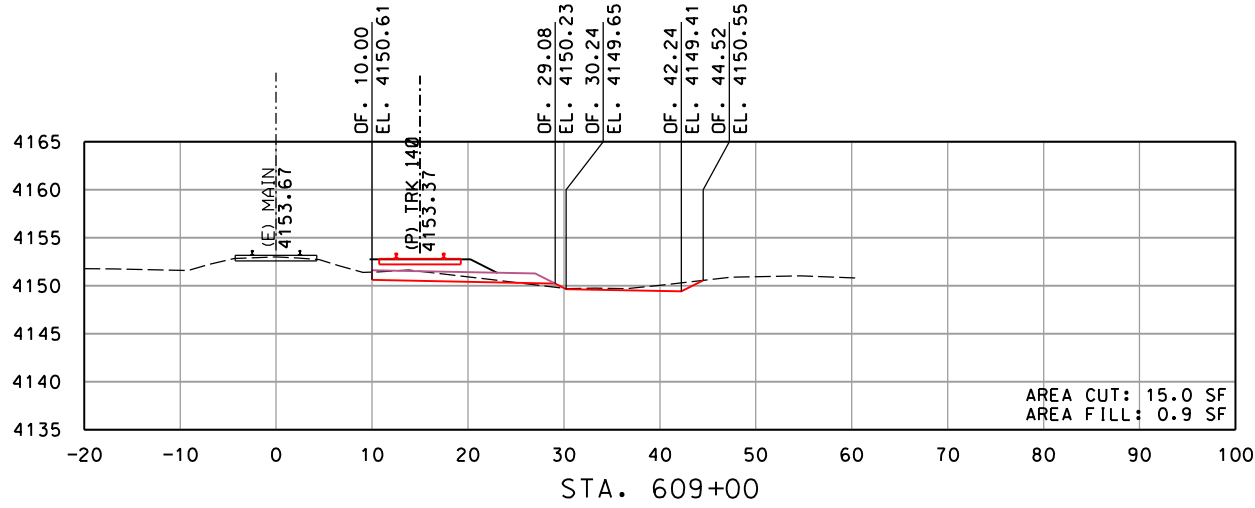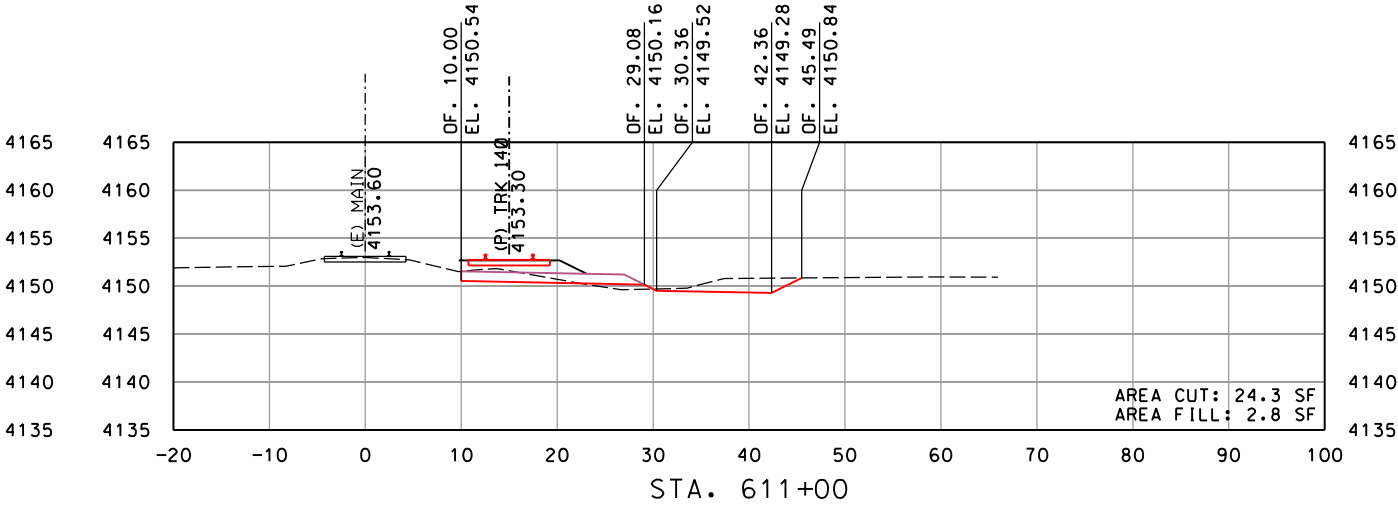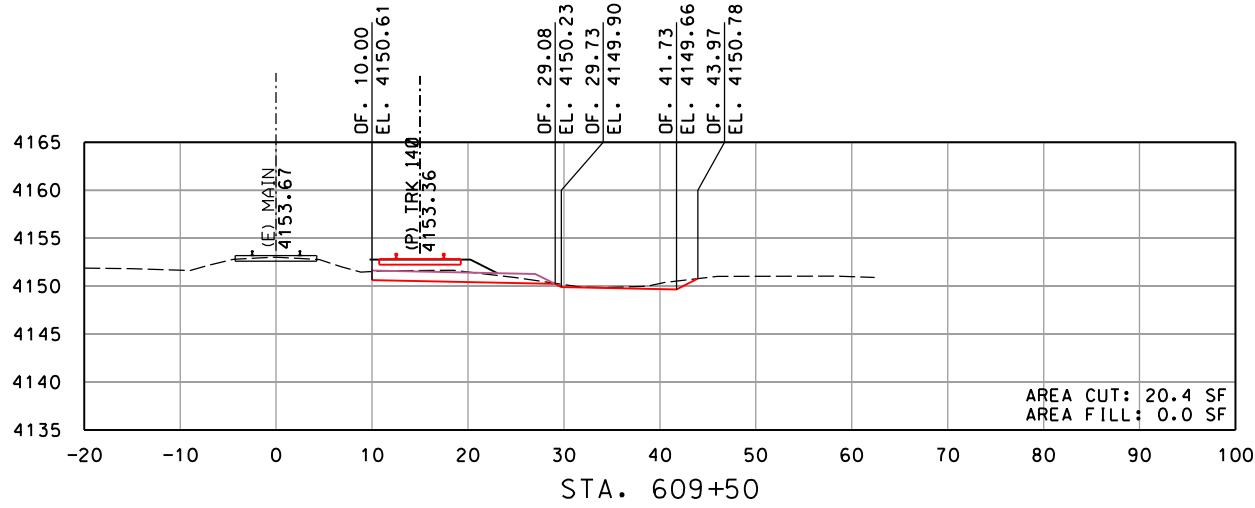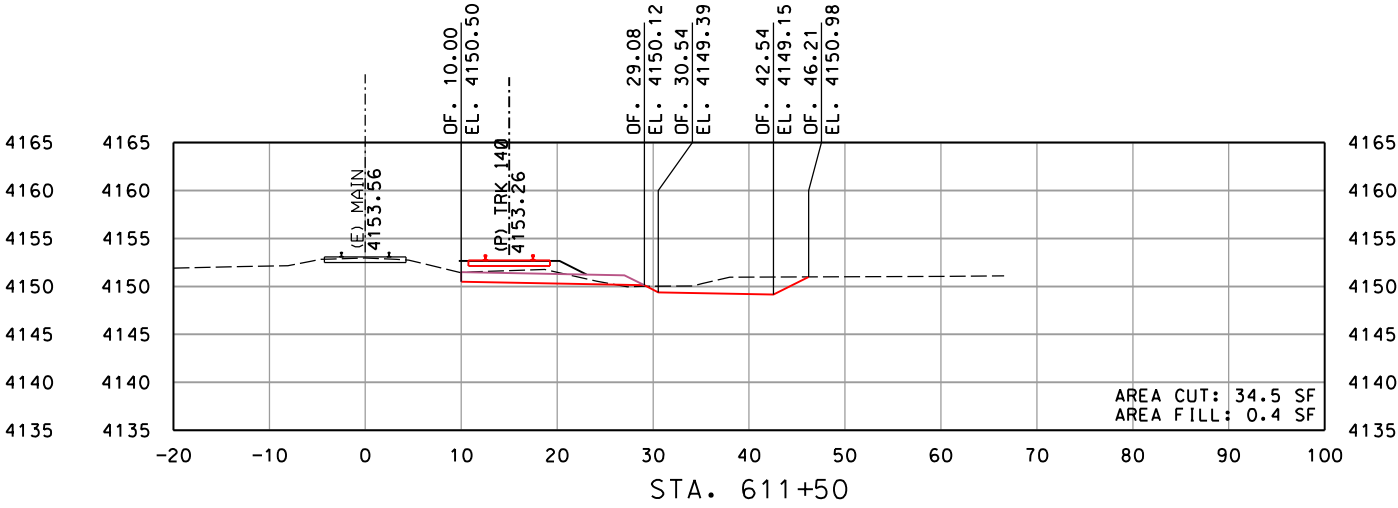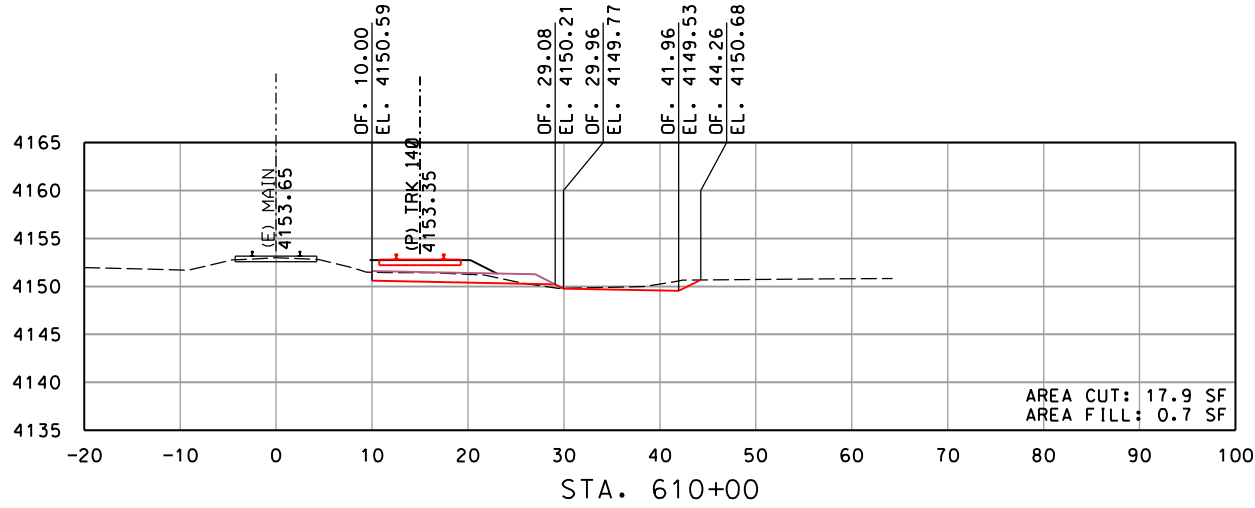

REV	DATE	DESCRIPTION	BY	SUB	APP

INFORMATION CONFIDENTIALITY:
ALL PLANS, DRAWINGS, SPECIFICATIONS, AND/OR INFORMATION FURNISHED HEREWITH SHALL REMAIN THE PROPERTY OF WATCO COMPANIES, LLC, AND SHALL BE HELD CONFIDENTIAL AND SHALL NOT BE USED FOR ANY PURPOSE, NOT PROVIDED FOR IN AGREEMENTS WITH WATCO COMPANIES, LLC.








DESIGNED BY	JRW
DRAWN BY	JRW
CHECKED BY	DRW
APPROVED BY	JLW
DATE	2/22/2022



WATCO
RUPERT, ID
EIRR TRACK EXPANSION
CROSS SECTIONS
MAINLINE STA. 609+00 TO STA. 611+50
SHEET 23 OF 40

CONTRACT NO.	19.192
DRAWING NO.	RX-23
REVISION	SHEET NO. 041
SCALE	AS SHOWN

Plot driver: WATCO.pdf_300dpi.ctb
Pen table: Watco_Railway.tbl
File: I:\Dropbox (Watco Companies, LLC)\Watco_Design\19_192_Rupert_ID_EIRR_Track_Expansion\CoaRail\Sheet\C-3001-XSections.dgn
Time: 15:29 PM
Date: 02/22/2022

 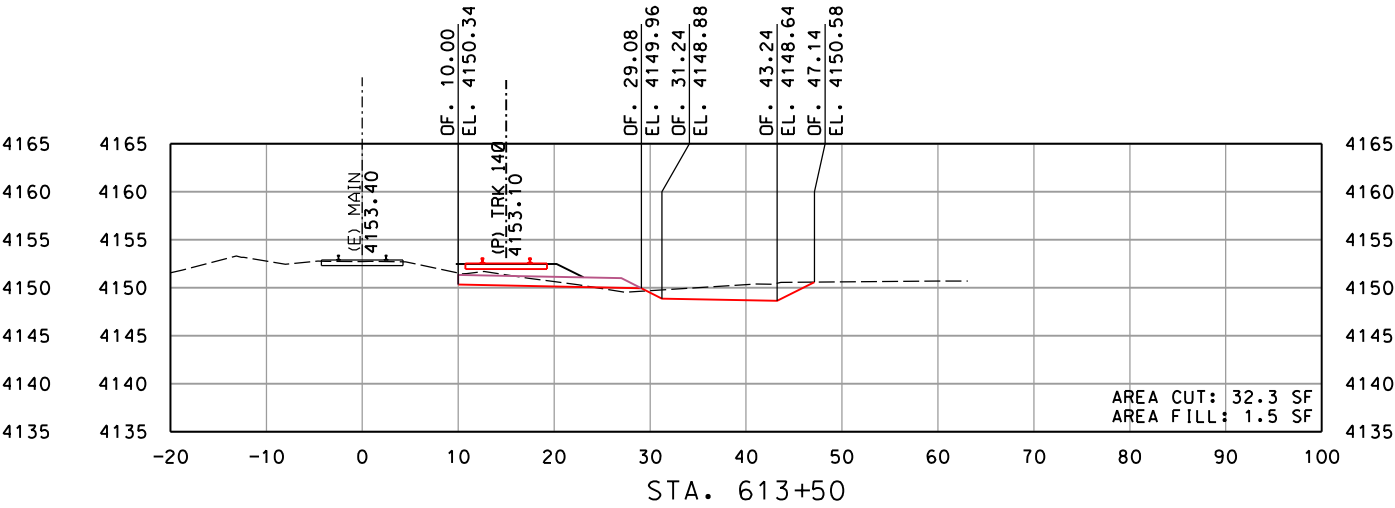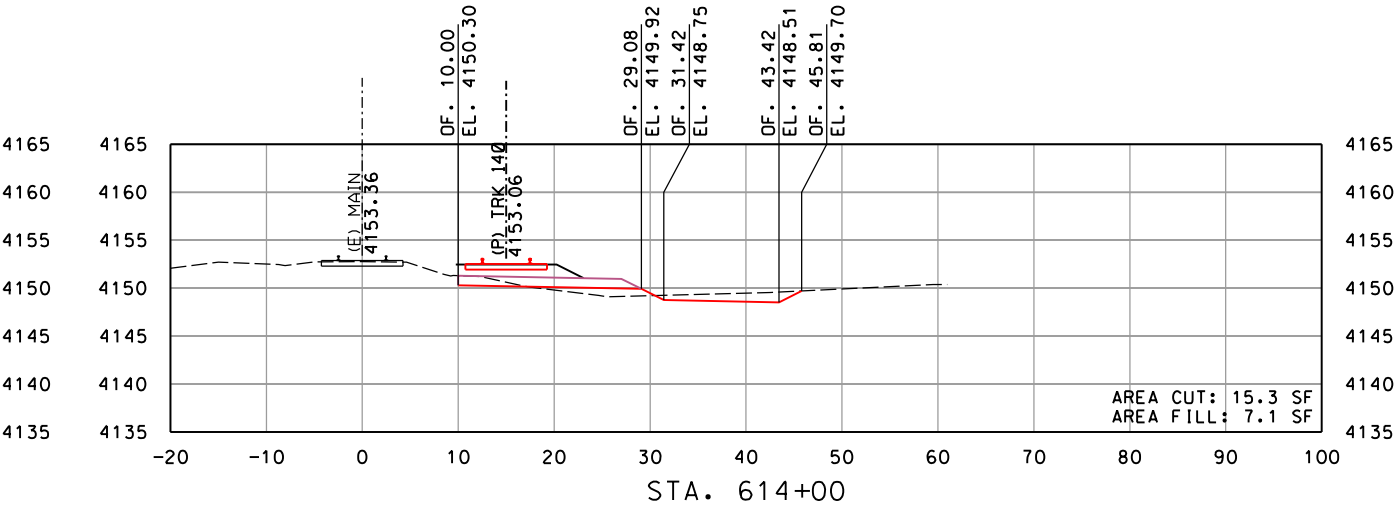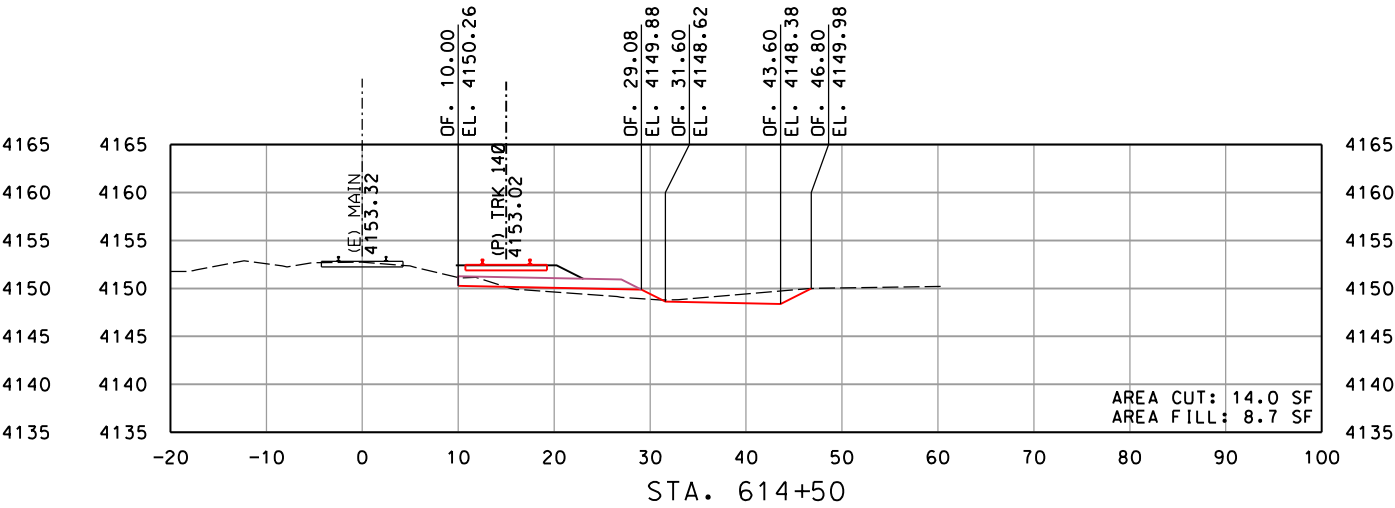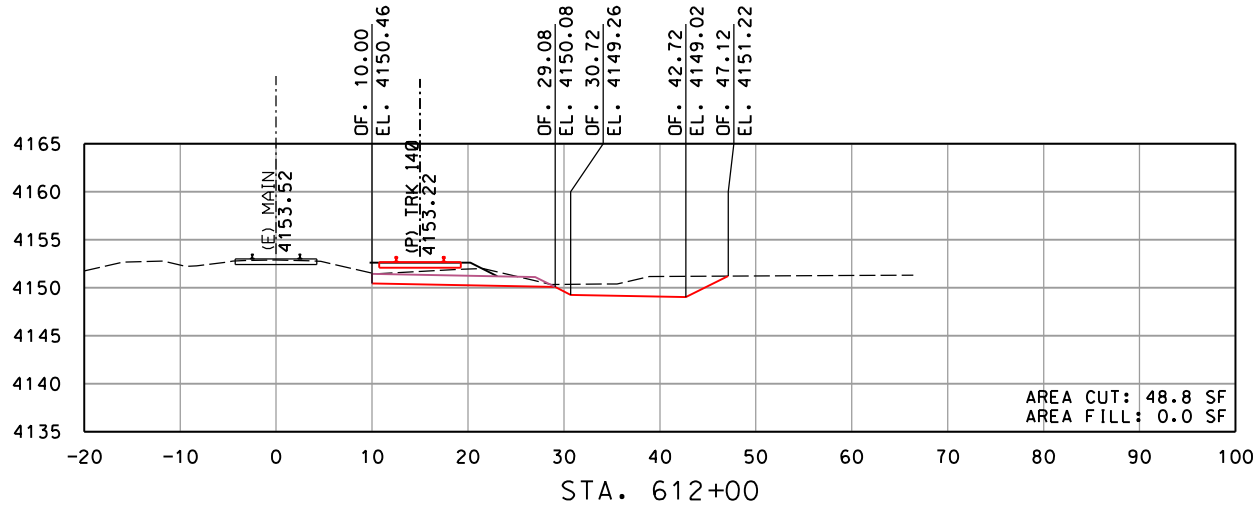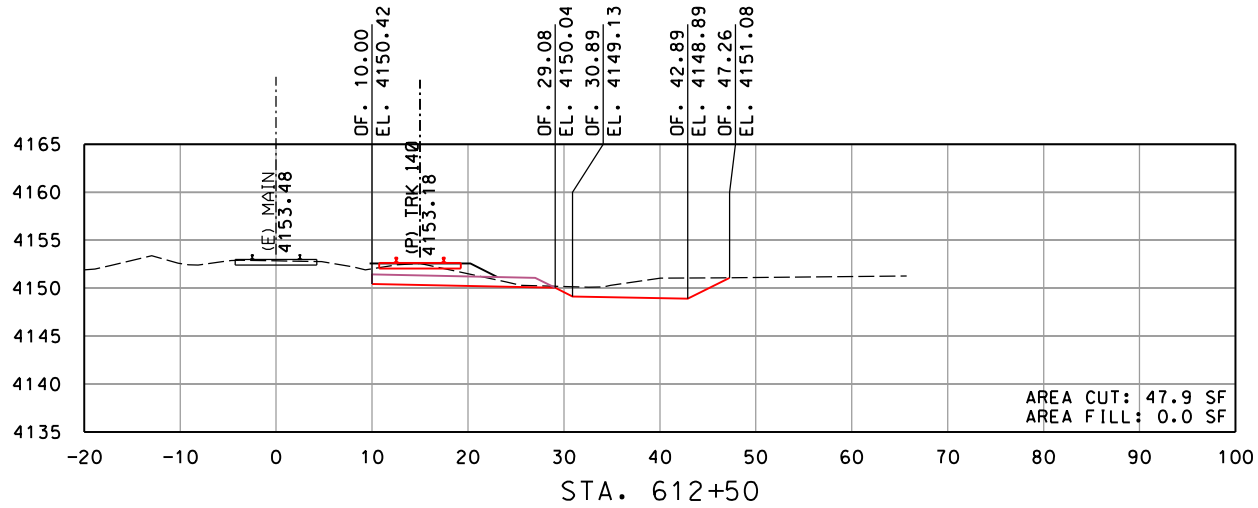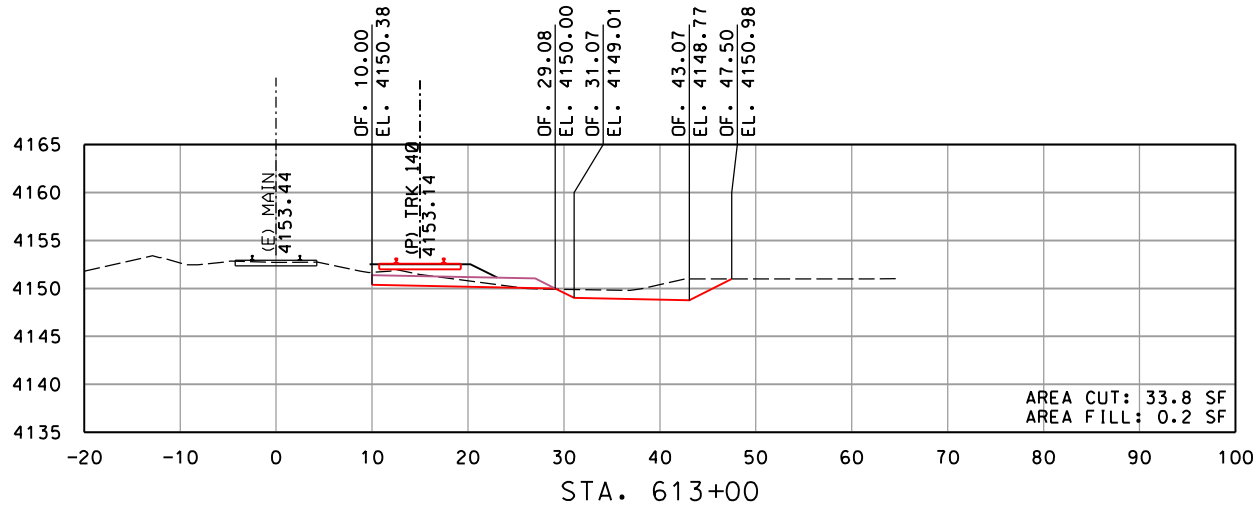

REV	DATE	DESCRIPTION	BY	SUB	APP

INFORMATION CONFIDENTIALITY:
ALL PLANS, DRAWINGS, SPECIFICATIONS, AND/OR INFORMATION FURNISHED HEREWITH SHALL REMAIN THE PROPERTY OF WATCO COMPANIES, LLC, AND SHALL BE HELD CONFIDENTIAL AND SHALL NOT BE USED FOR ANY PURPOSE NOT PROVIDED FOR IN AGREEMENTS WITH WATCO COMPANIES, LLC.








DESIGNED BY JRW
DRAWN BY JRW
CHECKED BY DRW
APPROVED BY JLW
DATE 2/22/2022



WATCO
RUPERT, ID
EIRR TRACK EXPANSION
CROSS SECTIONS
MAINLINE STA. 612+00 TO STA. 614+50
SHEET 24 OF 40

CONTRACT NO.	19.192
DRAWING NO.	RX-24
REVISION	SHEET NO. 042
SCALE	AS SHOWN

Plot driver: WATCO.pdf_300dpi.ctb
Pen table: Watco_Railway.tbl
File: I:\Dropbox (Watco Companies, LLC)\Watco_Design\19_192_Rupert_ID_EIRR_Track_Expansion\CoaRail\Sheet\19-3001-XSections.dgn
Time: 1:56:30 PM
Date: 02/22/2022

 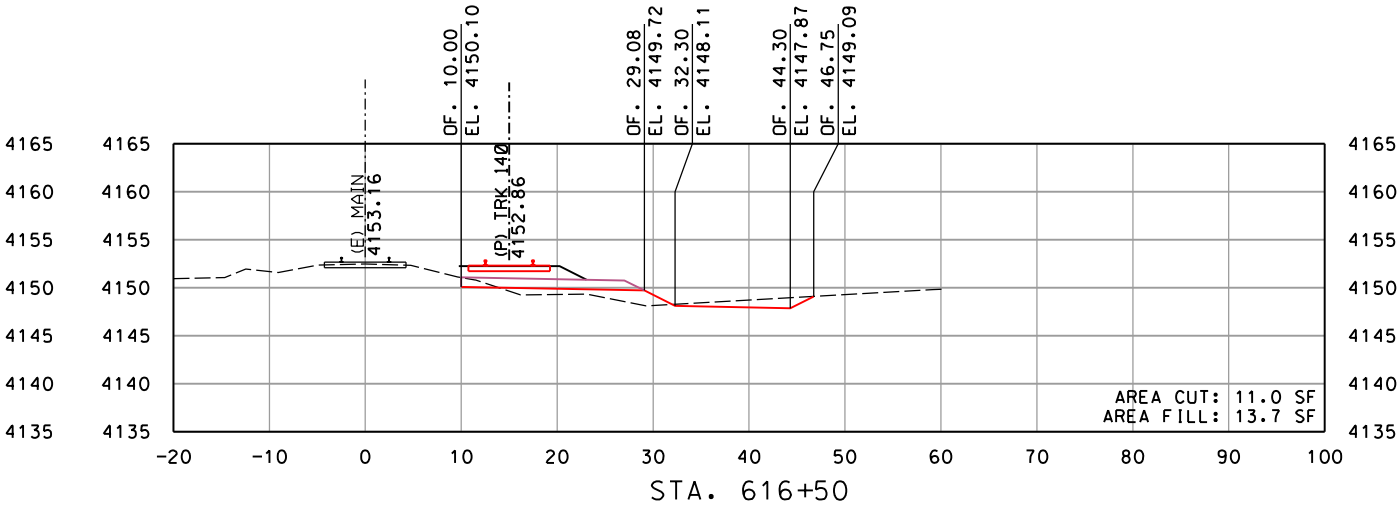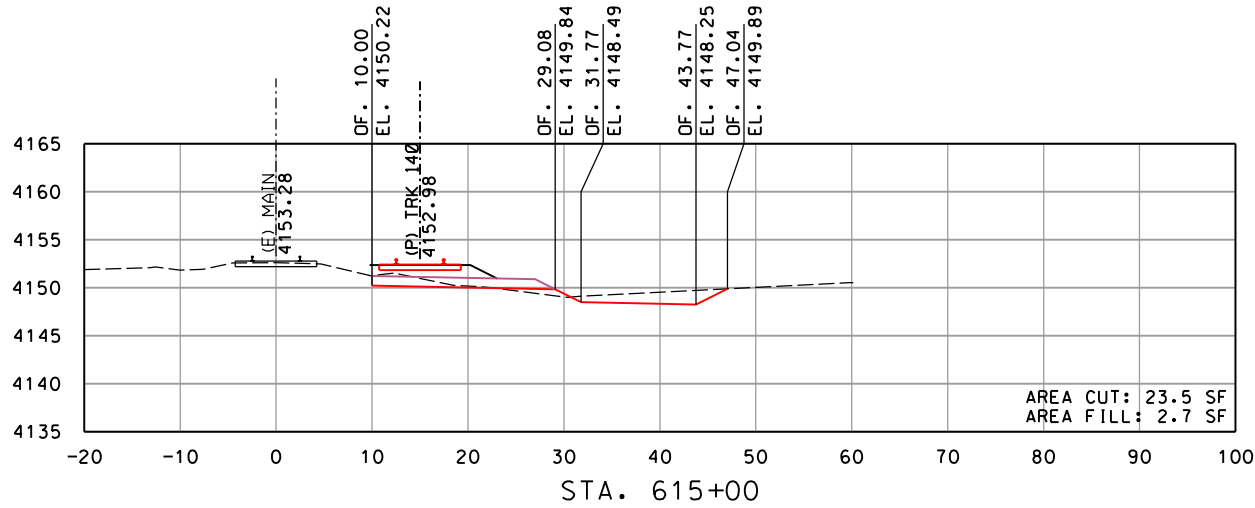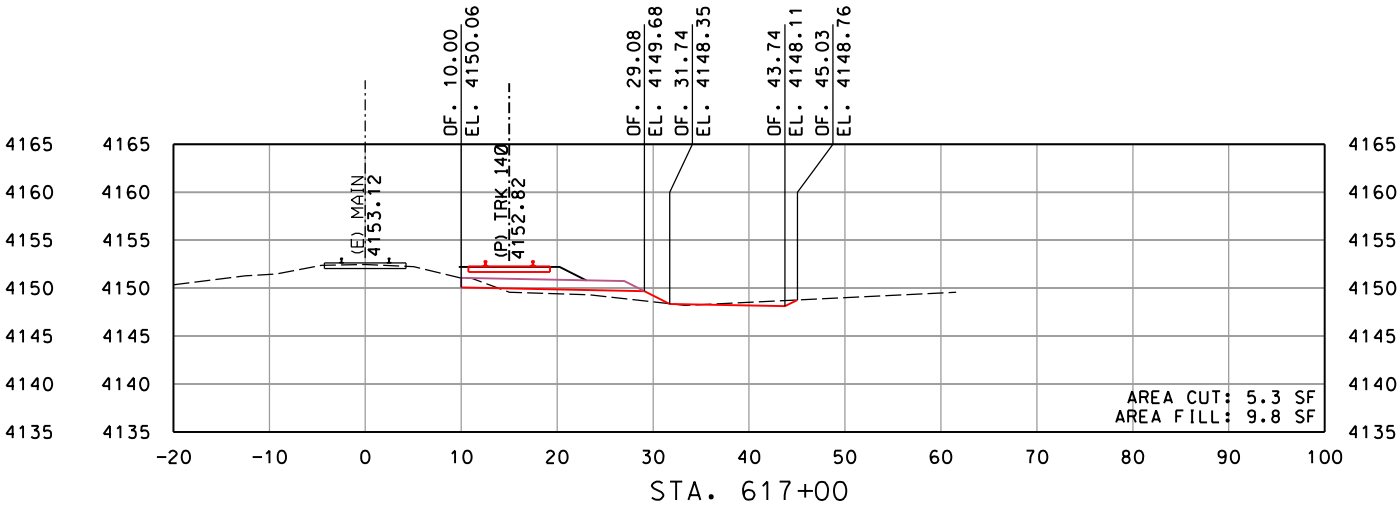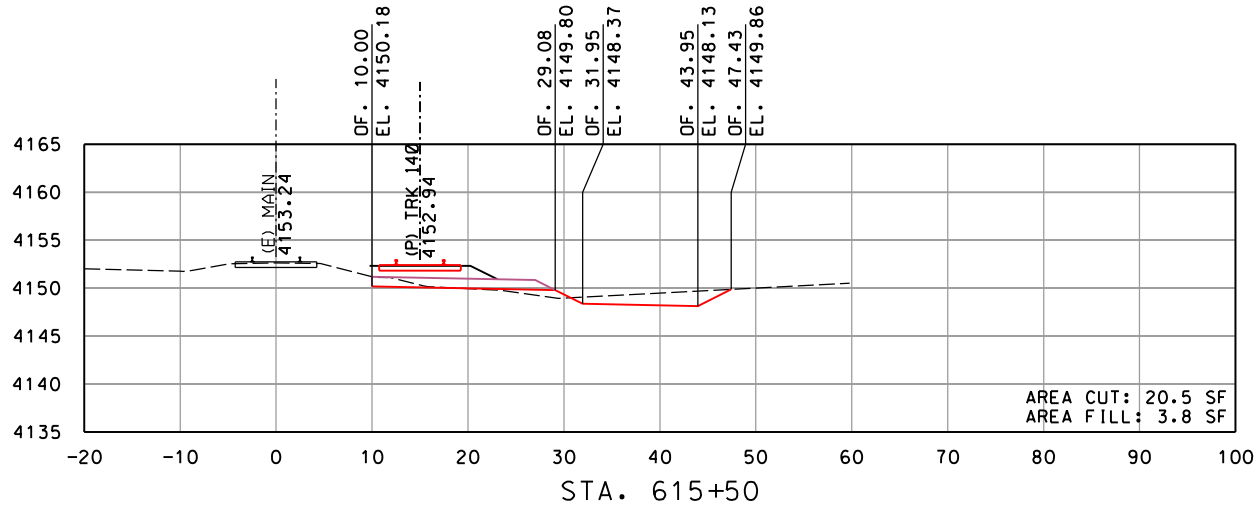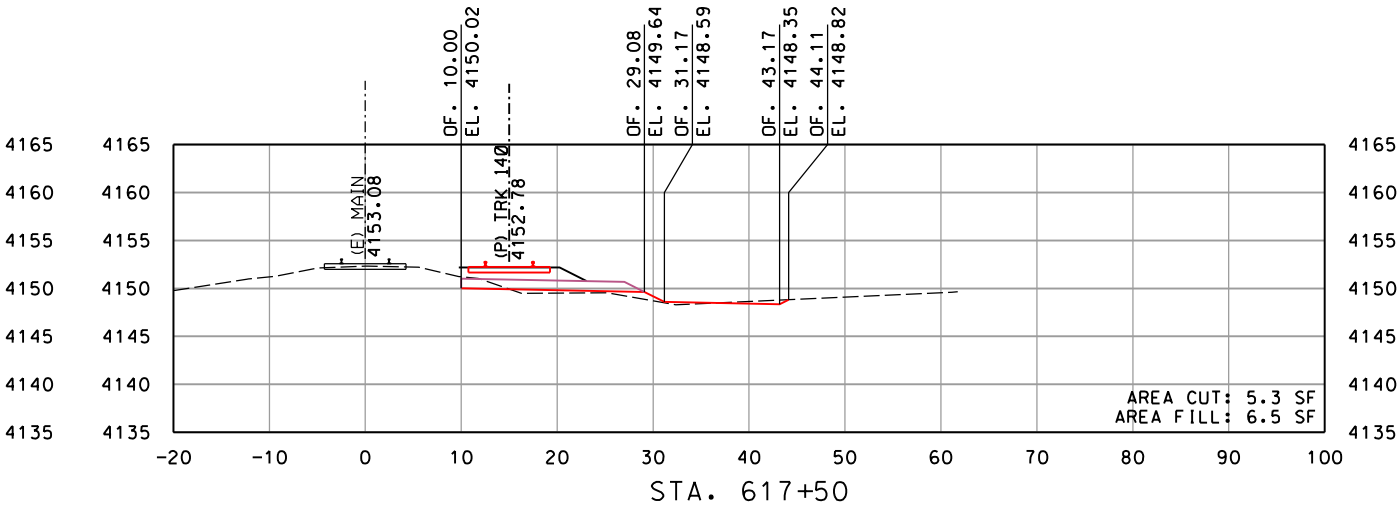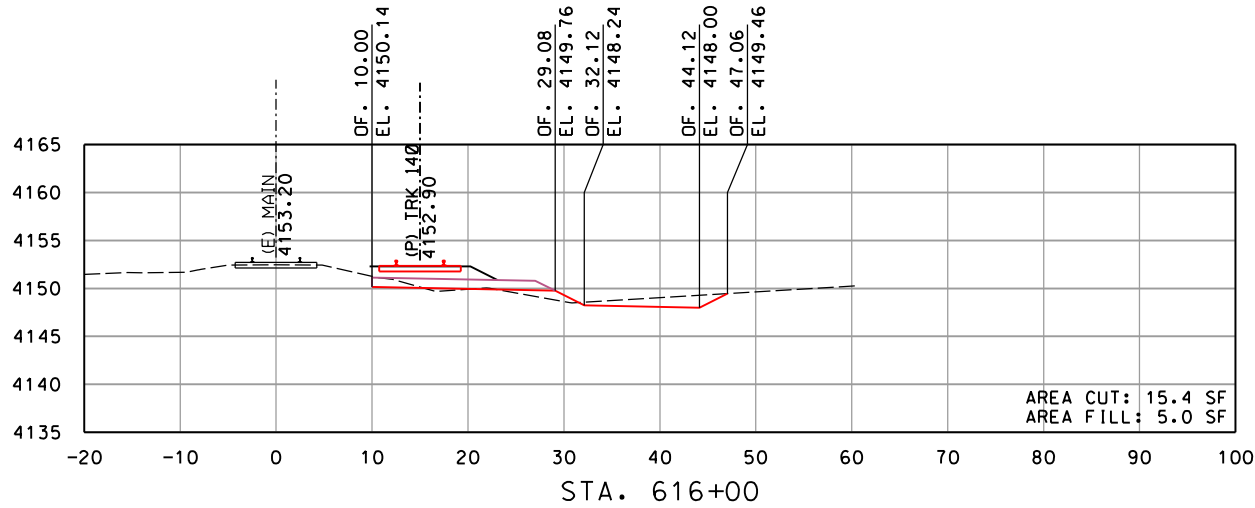

REV	DATE	DESCRIPTION	BY	SUB	APP

INFORMATION CONFIDENTIALITY:
ALL PLANS, DRAWINGS, SPECIFICATIONS, AND/OR INFORMATION
FURNISHED HEREWITH SHALL
REMAIN THE PROPERTY OF WATCO
COMPANIES, LLC, AND SHALL BE
HELD CONFIDENTIAL AND SHALL
NOT BE USED FOR ANY PURPOSE,
NOT PROVIDED FOR IN
AGREEMENTS WITH WATCO
COMPANIES, LLC.








DESIGNED BY	JRW
DRAWN BY	JRW
CHECKED BY	DRW
APPROVED BY	JLW
DATE	2/22/2022



WATCO
RUPERT, ID
EIRR TRACK EXPANSION
CROSS SECTIONS
MAINLINE STA. 615+00 TO STA. 617+50
SHEET 25 OF 40

CONTRACT NO.	19.192
DRAWING NO.	RX-25
REVISION	SHEET NO. 043
SCALE	AS SHOWN

Plot driver: WATCO.pdf_300dpi.ctb
Pen table: Watco_Railway.tbl
File: I:\Dropbox (Watco Companies, LLC)\Watco_Design\19_192_Rupert_ID_EIRR_Track_Expansion\CoaRail\Sheet\19-192-XSections.dgn
Time: 15:36:30 PM
Date: 02/22/2022

 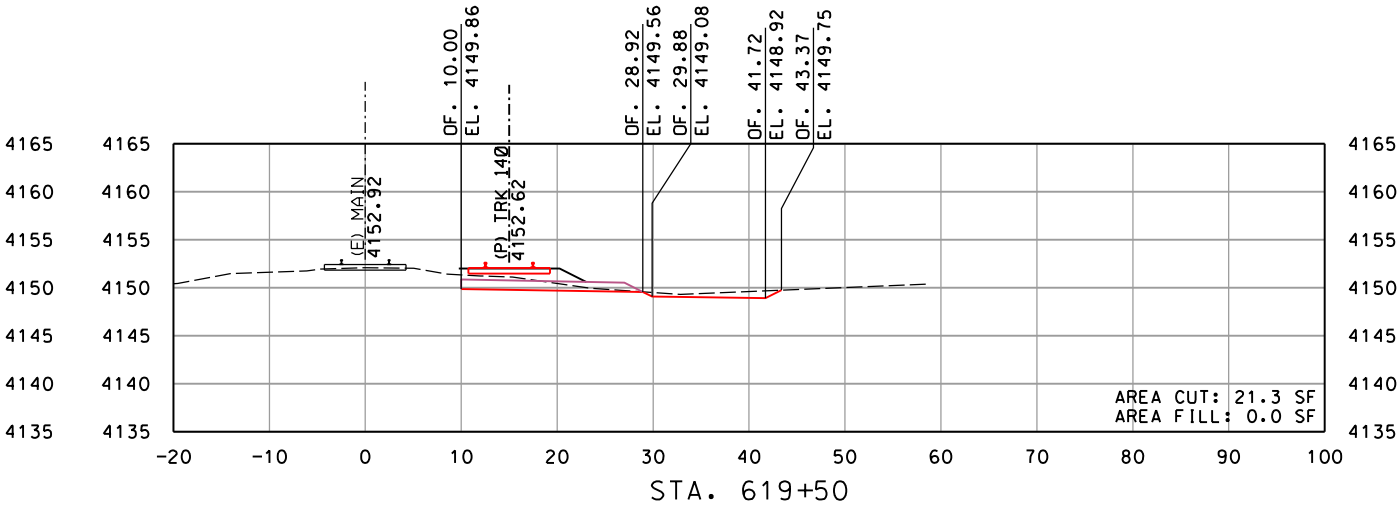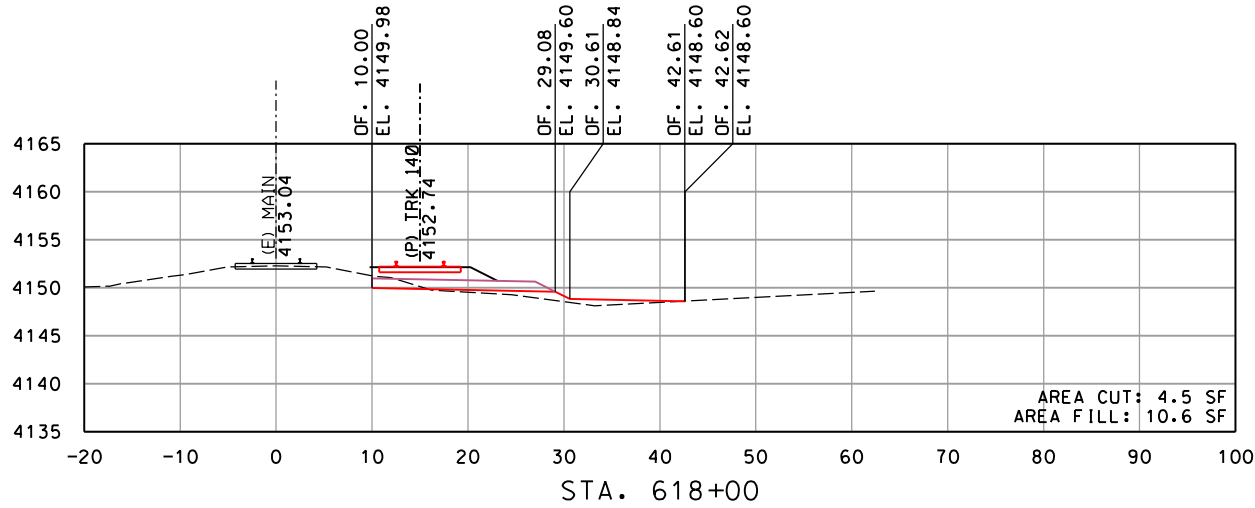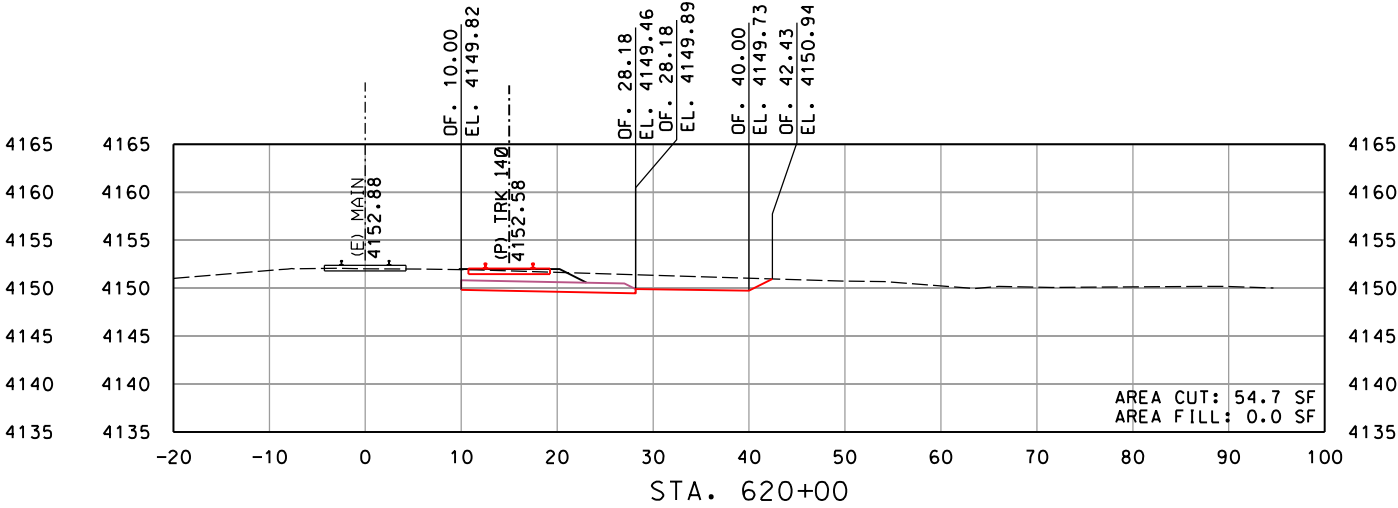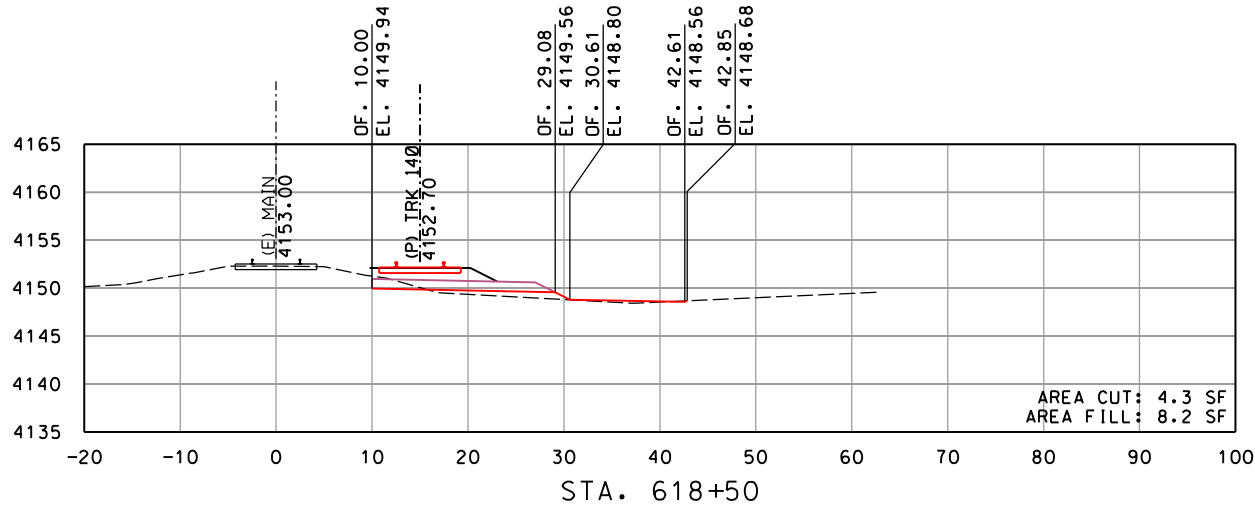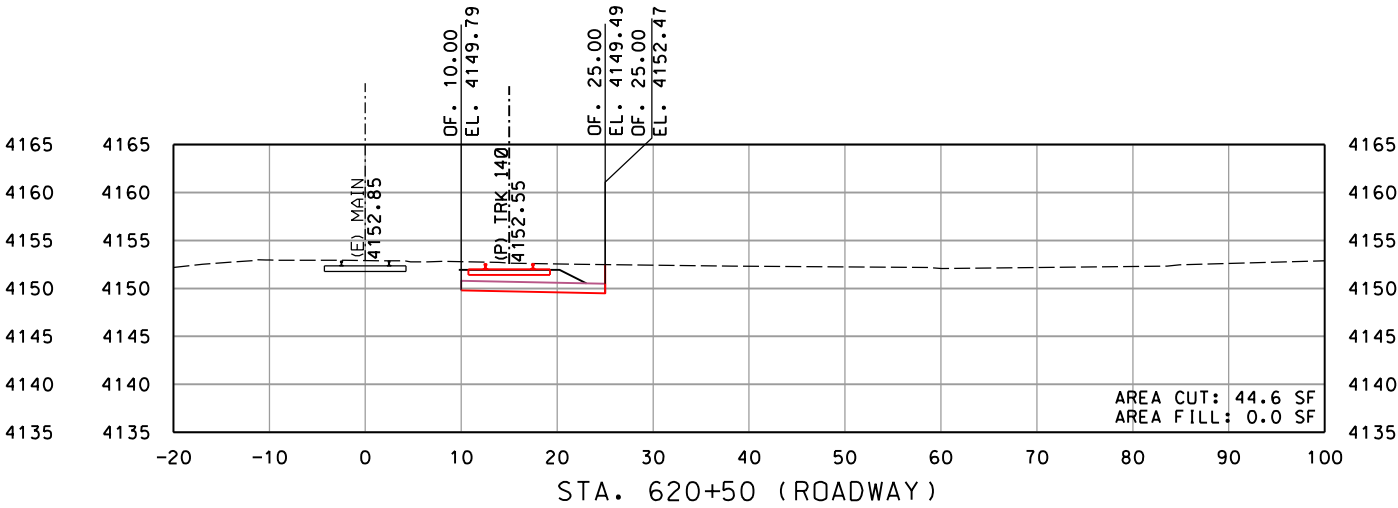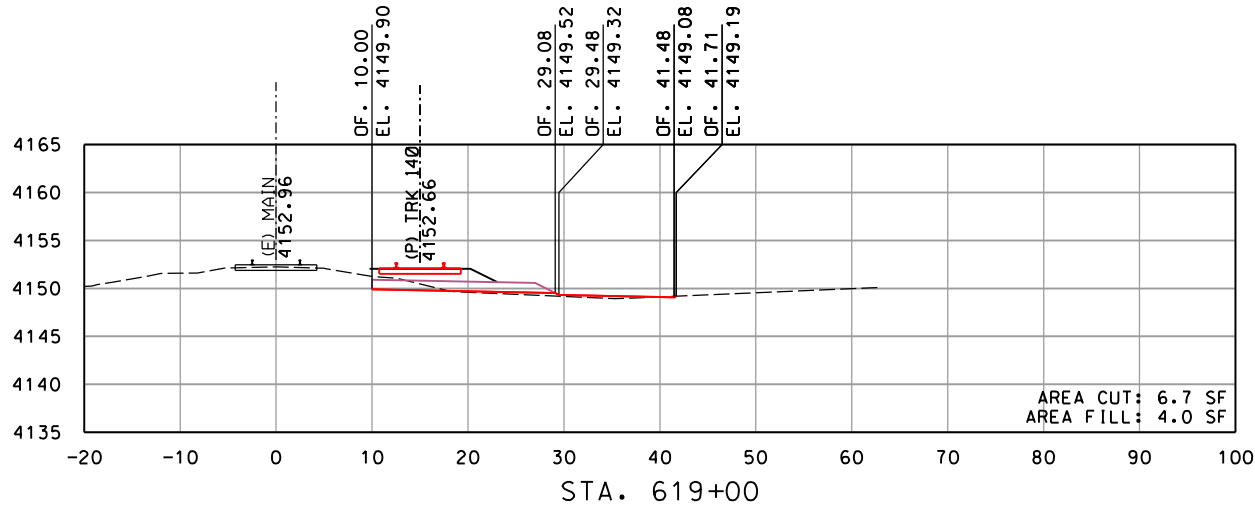

REV	DATE	DESCRIPTION	BY	SUB	APP

INFORMATION CONFIDENTIALITY:
ALL PLANS, DRAWINGS, SPECIFICATIONS, AND/OR INFORMATION FURNISHED HEREWITH SHALL REMAIN THE PROPERTY OF WATCO COMPANIES, LLC, AND SHALL BE HELD CONFIDENTIAL AND SHALL NOT BE USED FOR ANY PURPOSE NOT PROVIDED FOR IN AGREEMENTS WITH WATCO COMPANIES, LLC.








DESIGNED BY JRW
DRAWN BY JRW
CHECKED BY DRW
APPROVED BY JLW
DATE 2/22/2022



WATCO
RUPERT, ID
EIRR TRACK EXPANSION
CROSS SECTIONS
MAINLINE STA. 618+00 TO STA. 620+50
SHEET 26 OF 40

CONTRACT NO.	19.192
DRAWING NO.	RX-26
REVISION	SHEET NO. 044
SCALE	AS SHOWN

Plot driver: WATCO.pdf_300dpi.ctb
Pen table: Watco_Railway.tbl
File: I:\Dropbox (Watco Companies, LLC)\Watco_Design\19_192_Rupert_ID_EIRR_Track_Expansion\CoaRail\Sheet\C-3001-XSections.dgn
Time: 1:56:31 PM
Date: 02/22/2022

 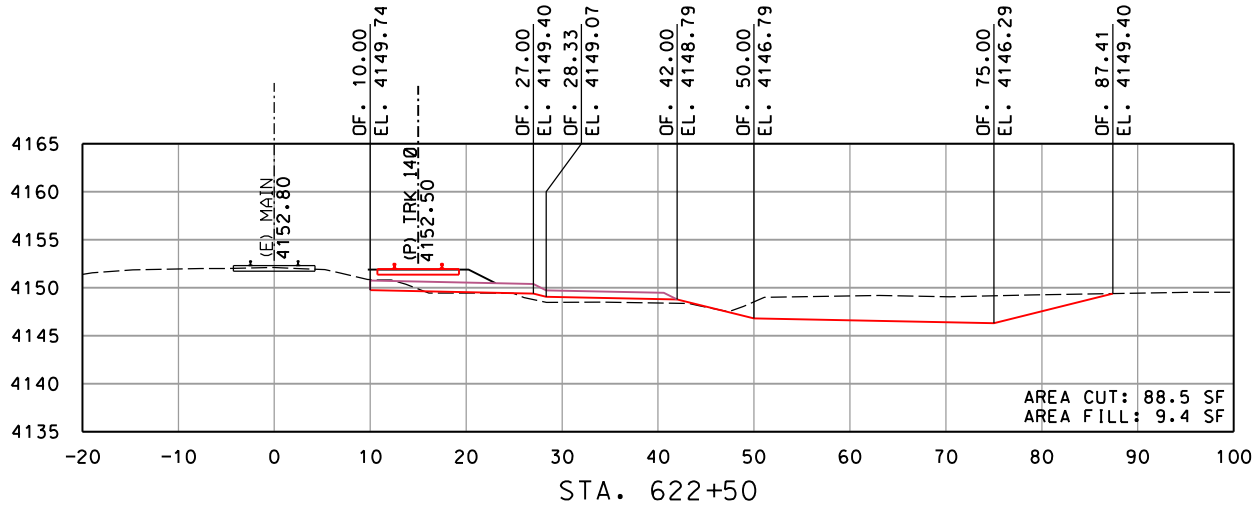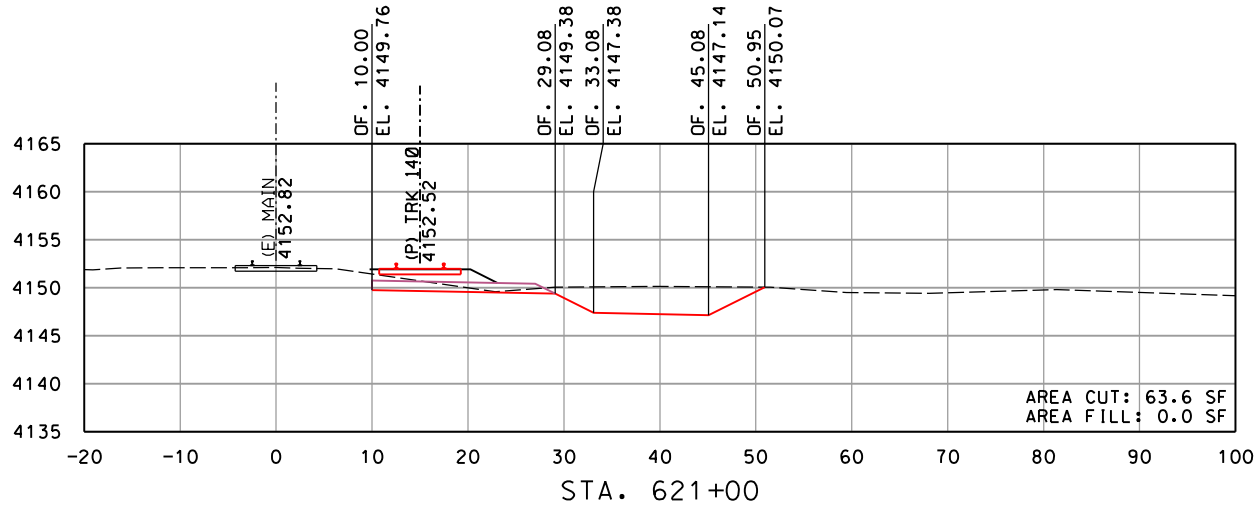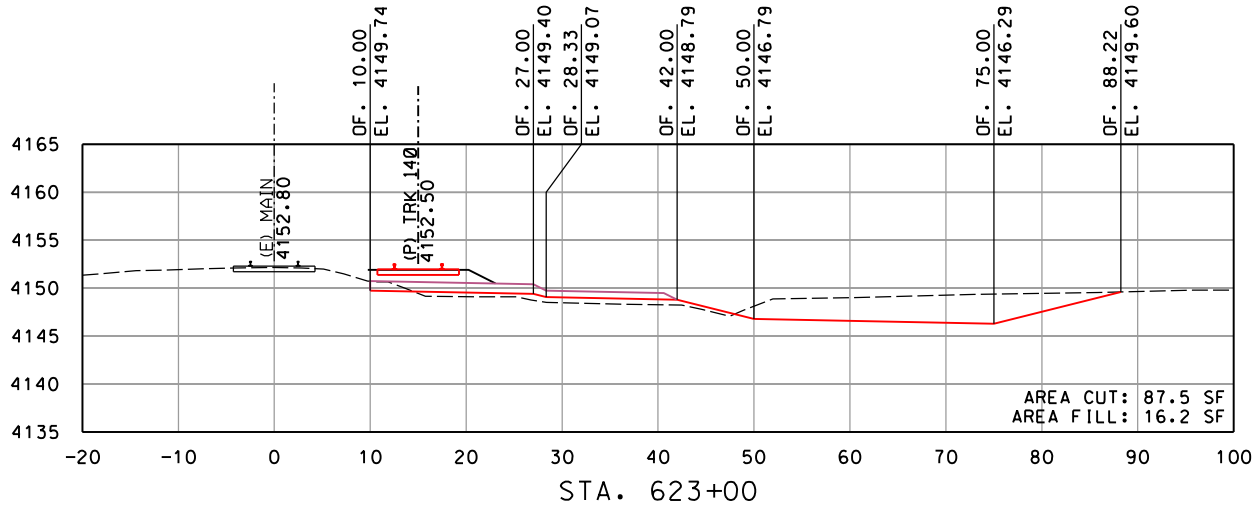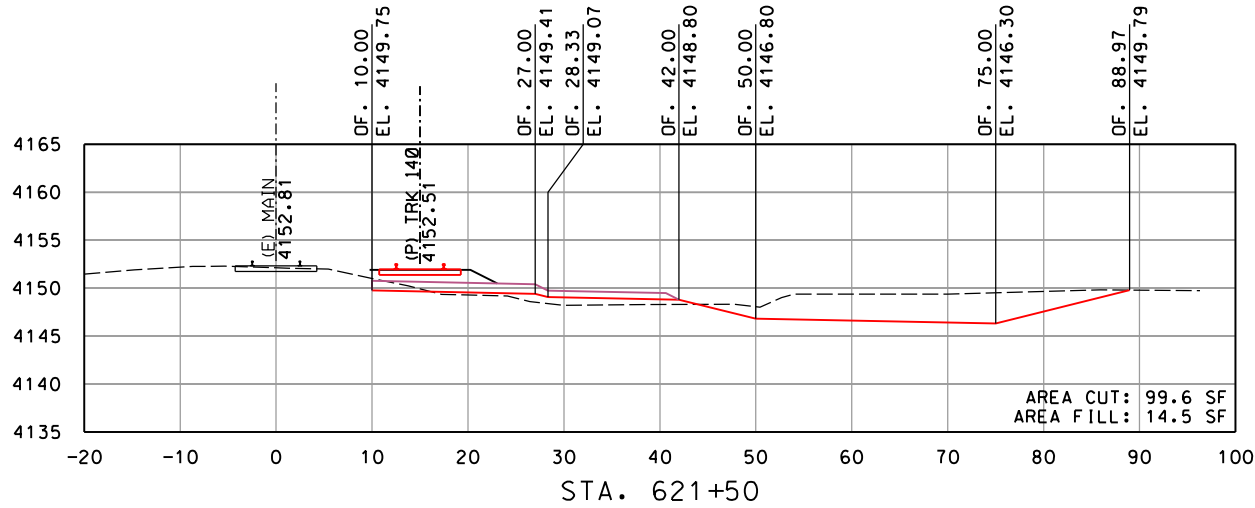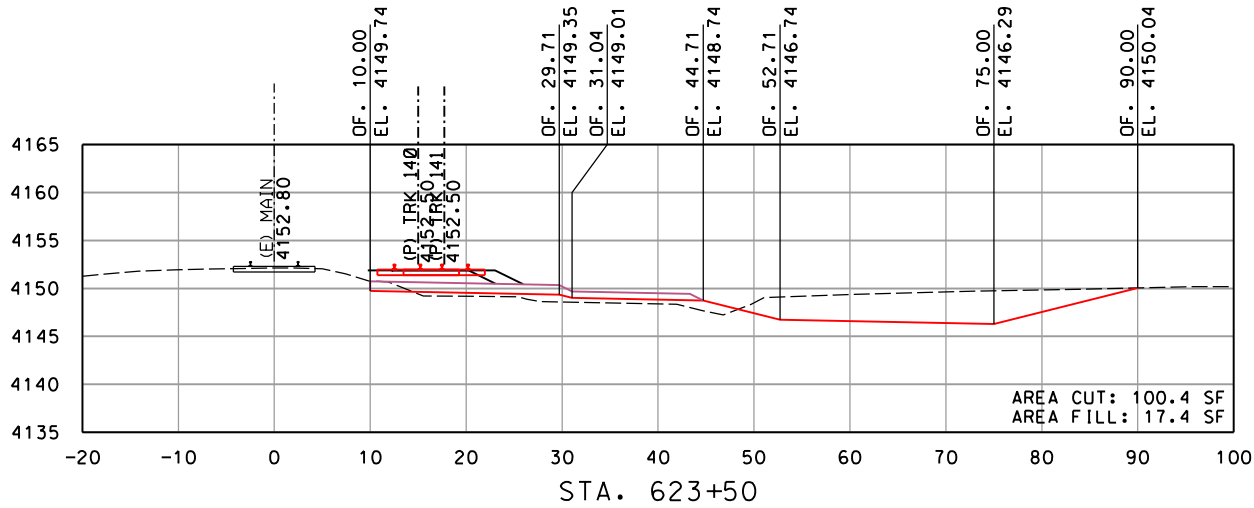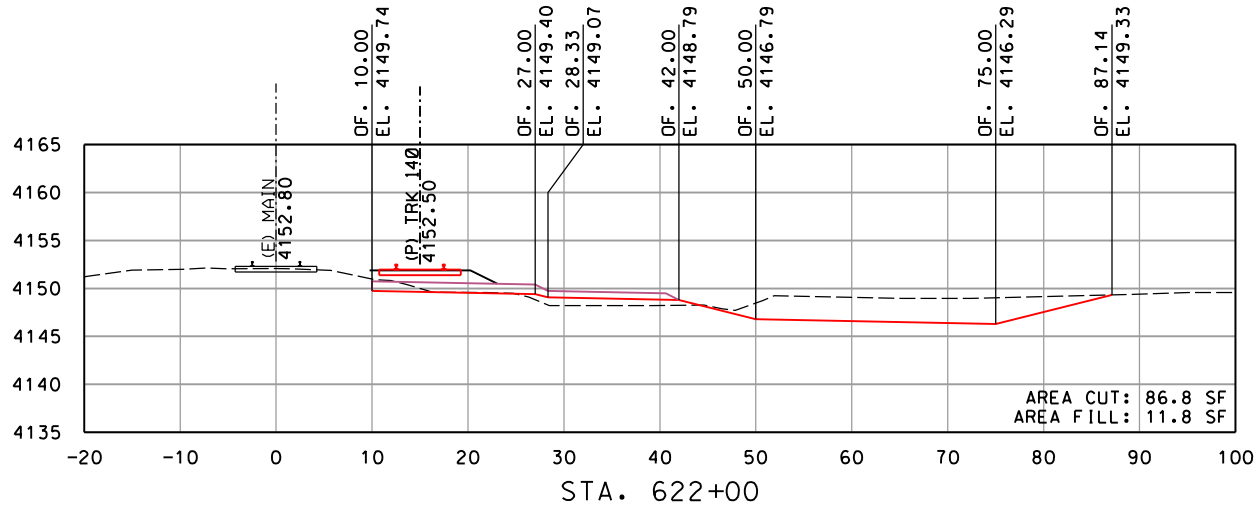

REV	DATE	DESCRIPTION	BY	SUB	APP

INFORMATION CONFIDENTIALITY:
ALL PLANS, DRAWINGS, SPECIFICATIONS, AND/OR INFORMATION FURNISHED HEREWITH SHALL REMAIN THE PROPERTY OF WATCO COMPANIES, LLC, AND SHALL BE HELD CONFIDENTIAL AND SHALL NOT BE USED FOR ANY PURPOSE NOT PROVIDED FOR IN AGREEMENTS WITH WATCO COMPANIES, LLC.








DESIGNED BY	JRW
DRAWN BY	JRW
CHECKED BY	DRW
APPROVED BY	JLW
DATE	2/22/2022



WATCO
RUPERT, ID
EIRR TRACK EXPANSION
CROSS SECTIONS
MAINLINE STA. 621+00 TO STA. 623+50
SHEET 27 OF 40

CONTRACT NO.	19.192
DRAWING NO.	RX-27
REVISION	SHEET NO. 045
SCALE	AS SHOWN

Plot driver: WATCO.pdf_300dpi.plt
Pen table: Watco_Railway.tbl
File: I:\Dropbox (Watco Companies, LLC)\Watco_Design\19_192_Rupert_ID_EIRR_Track_Expansion\CoaRail\Sheet\C-3001-XSections.dgn
Time: 1:56:31 PM
Date: 02/22/2022

 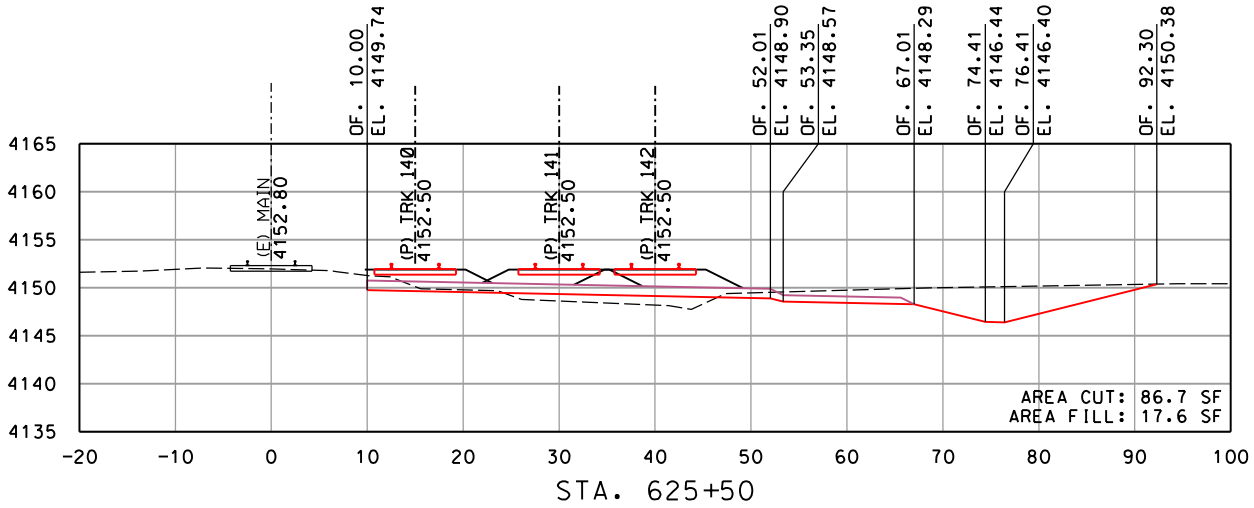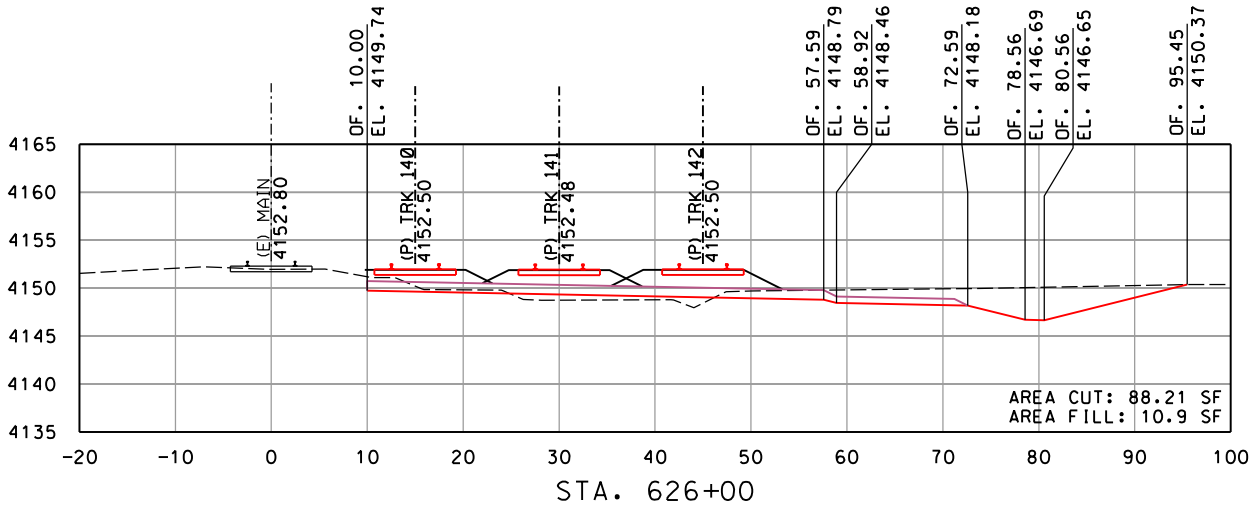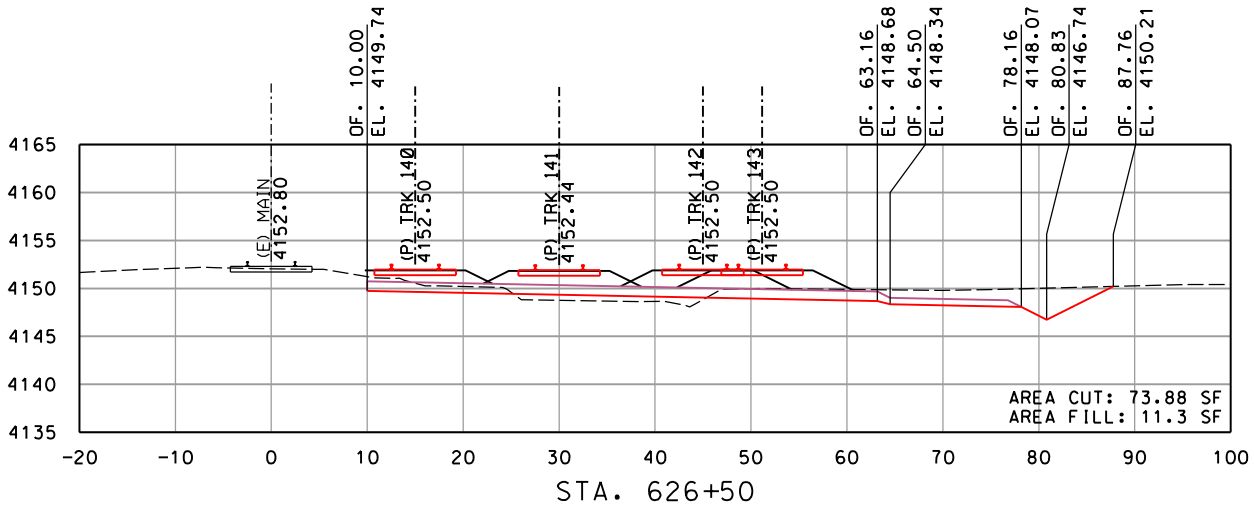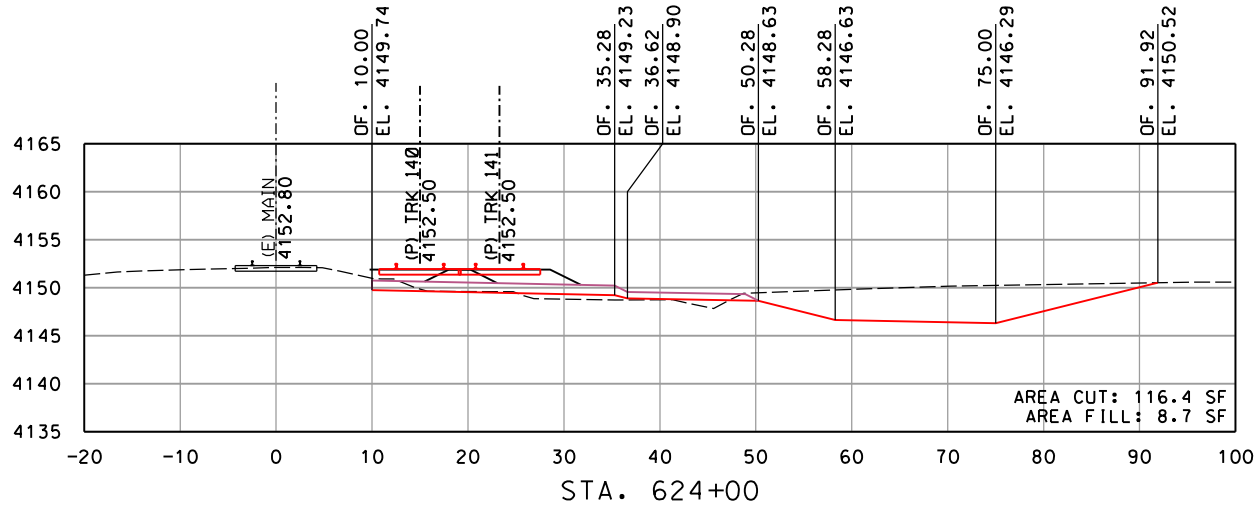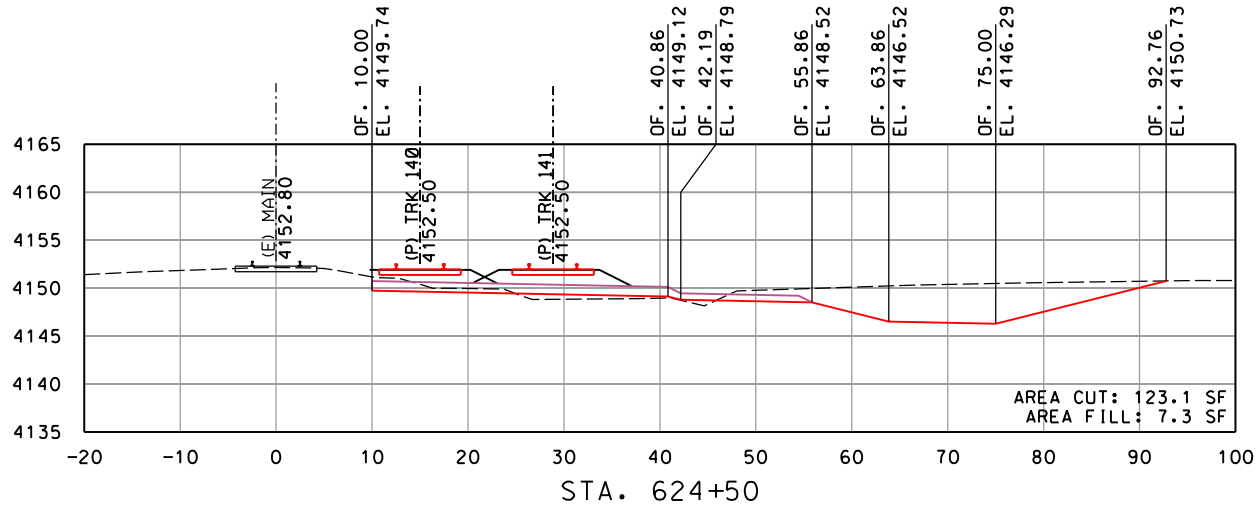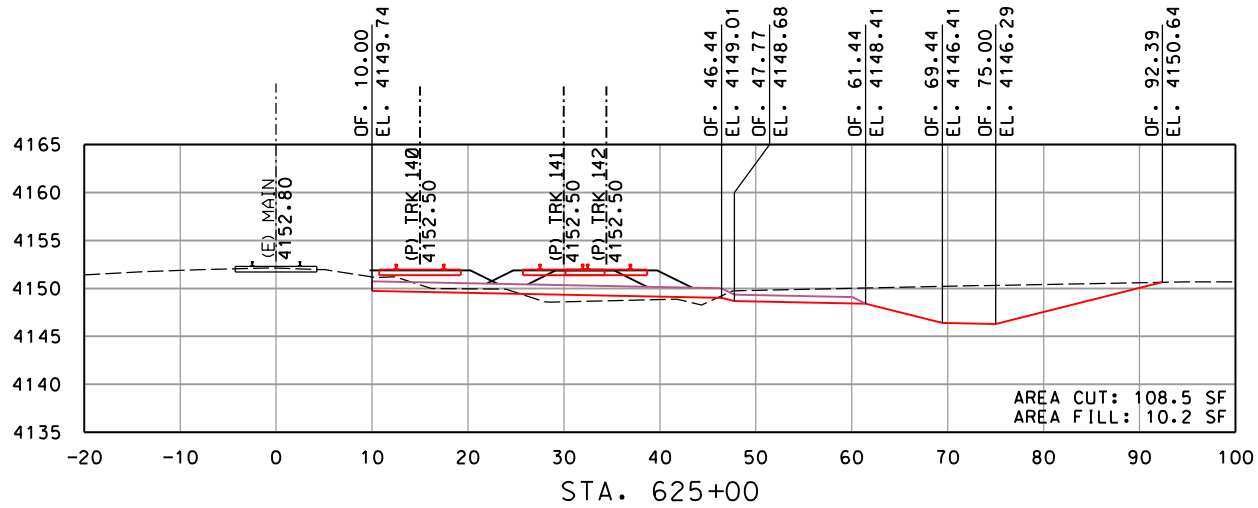

REV	DATE	DESCRIPTION	BY	SUB	APP

INFORMATION CONFIDENTIALITY:
ALL PLANS, DRAWINGS, SPECIFICATIONS, AND/OR INFORMATION FURNISHED HEREWITH SHALL REMAIN THE PROPERTY OF WATCO COMPANIES, LLC, AND SHALL BE HELD CONFIDENTIAL AND SHALL NOT BE USED FOR ANY PURPOSE NOT PROVIDED FOR IN AGREEMENTS WITH WATCO COMPANIES, LLC.








DESIGNED BY JRW
DRAWN BY JRW
CHECKED BY DRW
APPROVED BY JLW
DATE 2/22/2022



WATCO
RUPERT, ID
EIRR TRACK EXPANSION
CROSS SECTIONS
MAINLINE STA. 624+00 TO STA. 626+50
SHEET 28 OF 40

CONTRACT NO.	19.192
DRAWING NO.	RX-28
REVISION	SHEET NO. 046
SCALE	AS SHOWN

Plot driver: WATCO.pdf_300dpi.plt
Pen table: Watco_Railway.tbl
File: I:\Dropbox (Watco Companies, LLC)\Watco_Design\19_192_Rupert_ID_EIRR_Track_Expansion\CoaRail\Sheet\C-3001-XSections.dgn
Time: 15:56:31 PM
Date: 02/22/2022

 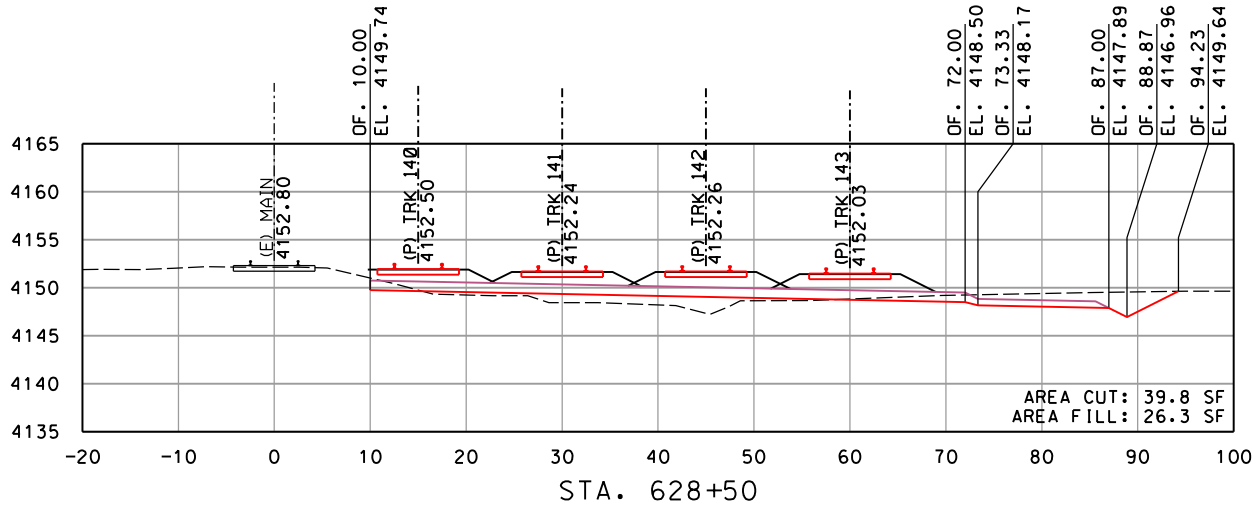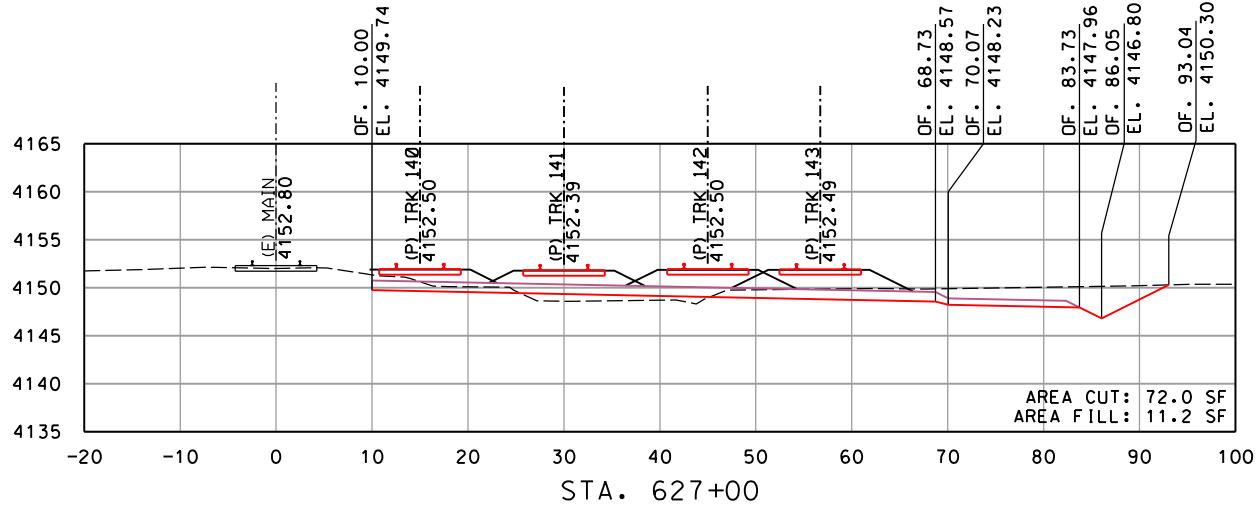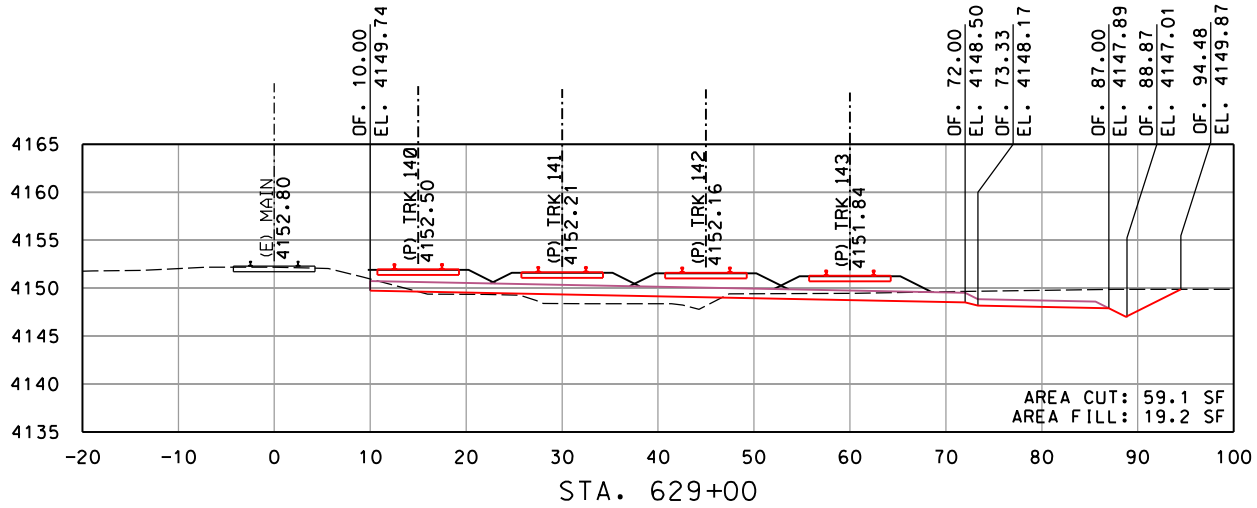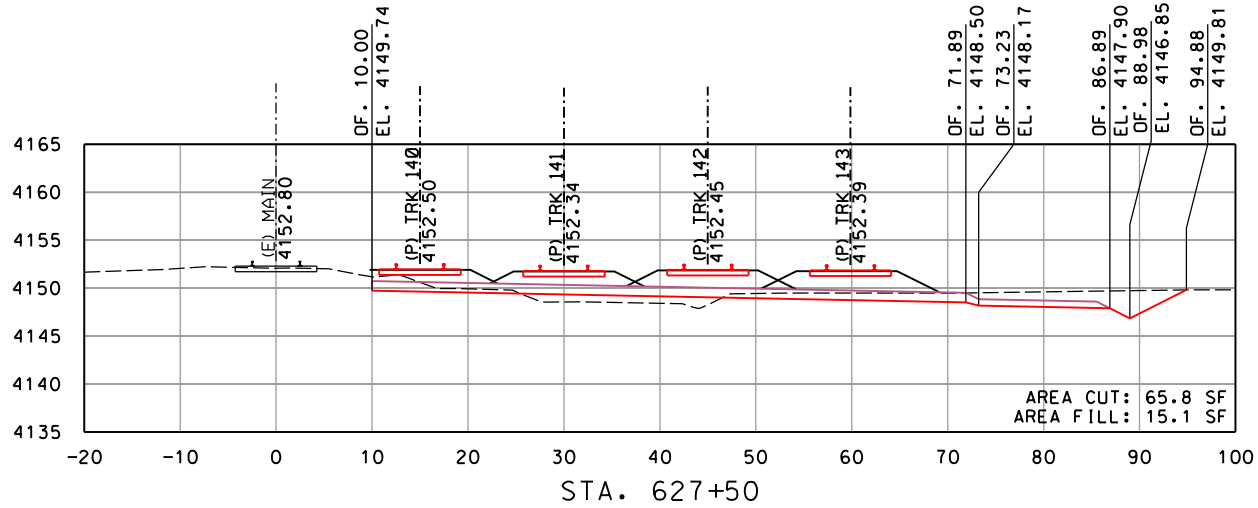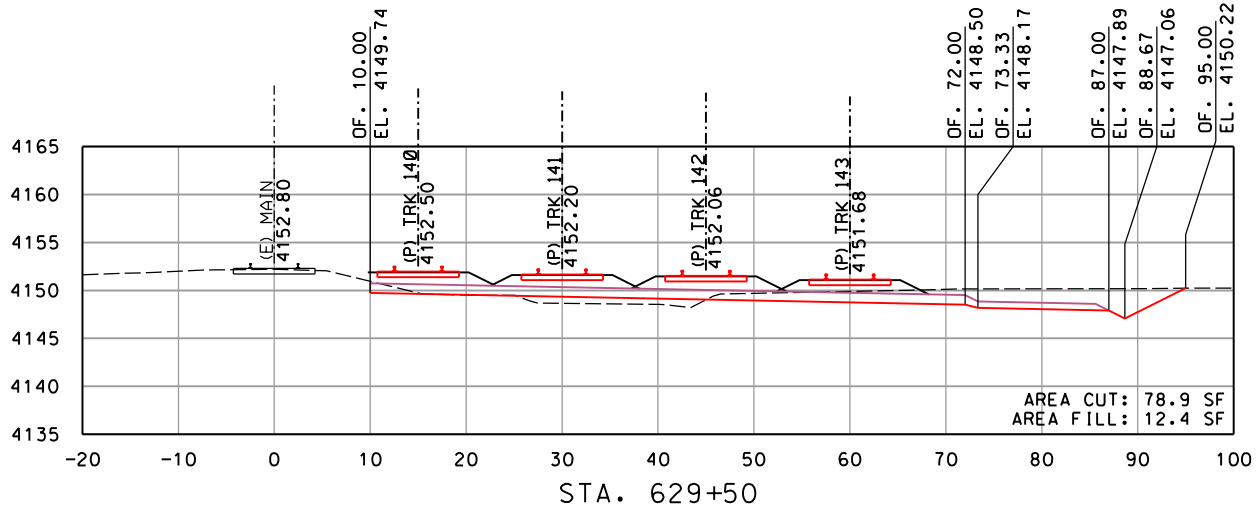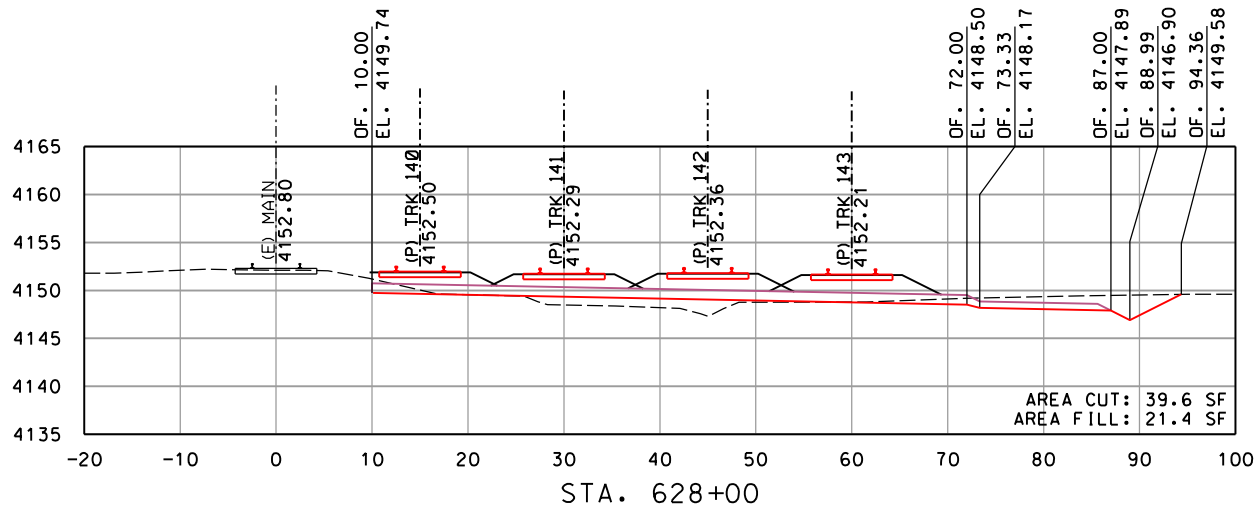

REV	DATE	DESCRIPTION	BY	SUB	APP

INFORMATION CONFIDENTIALITY:
ALL PLANS, DRAWINGS, SPECIFICATIONS, AND/OR INFORMATION FURNISHED HEREWITH SHALL REMAIN THE PROPERTY OF WATCO COMPANIES, LLC, AND SHALL BE HELD CONFIDENTIAL AND SHALL NOT BE USED FOR ANY PURPOSE NOT PROVIDED FOR IN AGREEMENTS WITH WATCO COMPANIES, LLC.








DESIGNED BY	JRW
DRAWN BY	JRW
CHECKED BY	DRW
APPROVED BY	JLW
DATE	2/22/2022



WATCO
RUPERT, ID
EIRR TRACK EXPANSION
CROSS SECTIONS
MAINLINE STA. 627+00 TO STA. 629+50
SHEET 29 OF 40

CONTRACT NO.	19.192
DRAWING NO.	RX-29
REVISION	SHEET NO. 047
SCALE	AS SHOWN

Plot driver: WATCO.pdf_300dpi.plt
Pen table: Watco_Railway.tbl
File: I:\Dropbox (Watco Companies, LLC)\Watco_Design\19_192_Rupert_ID_EIRR_Track_Expansion\CoaRail\Sheet\C-3001-XSections.dgn
Time: 1:56:32 PM
Date: 02/22/2022

 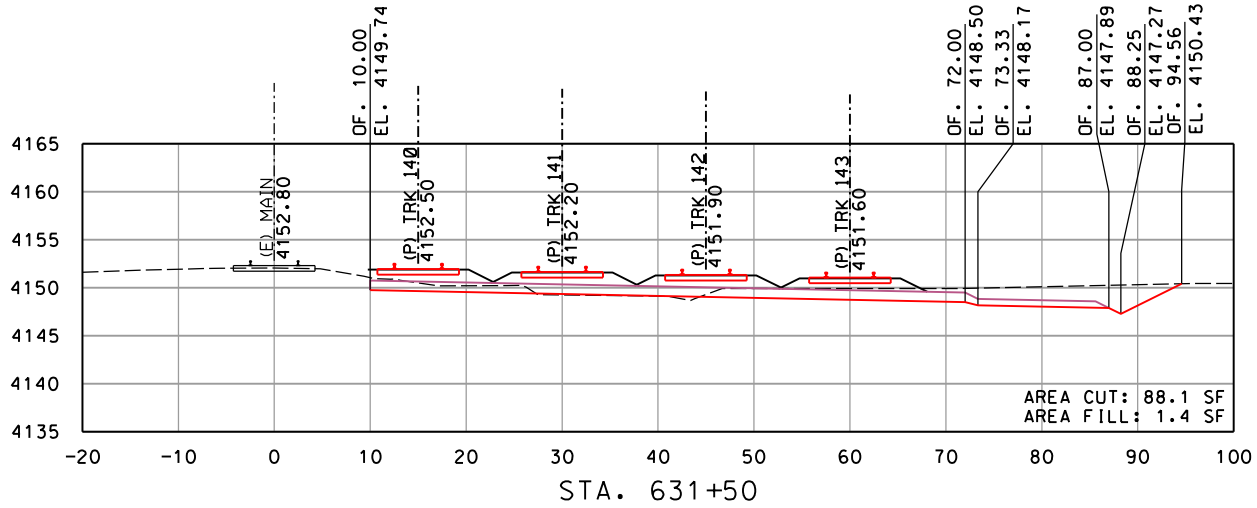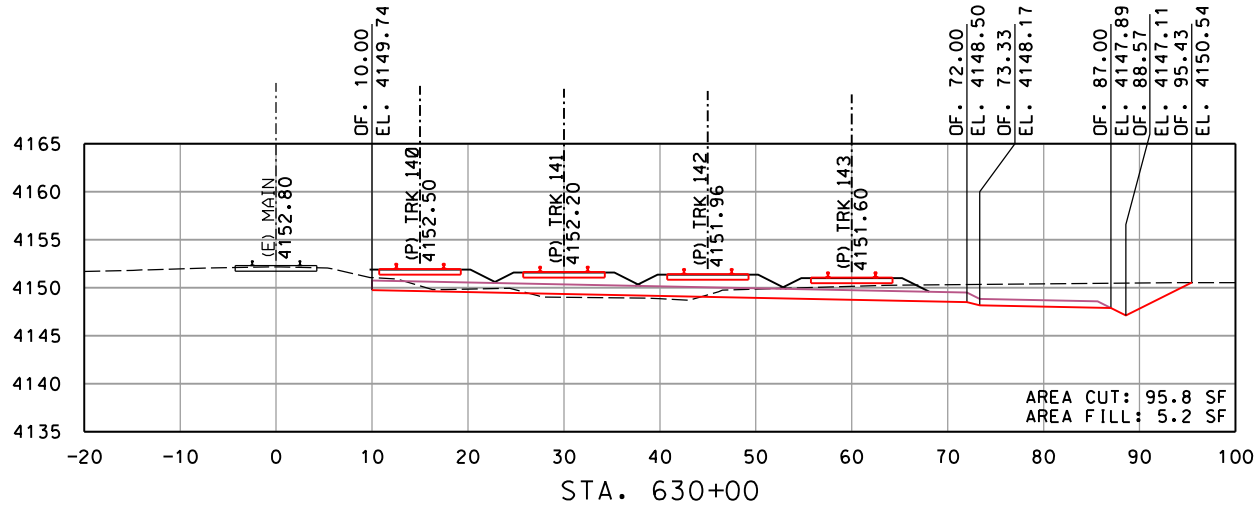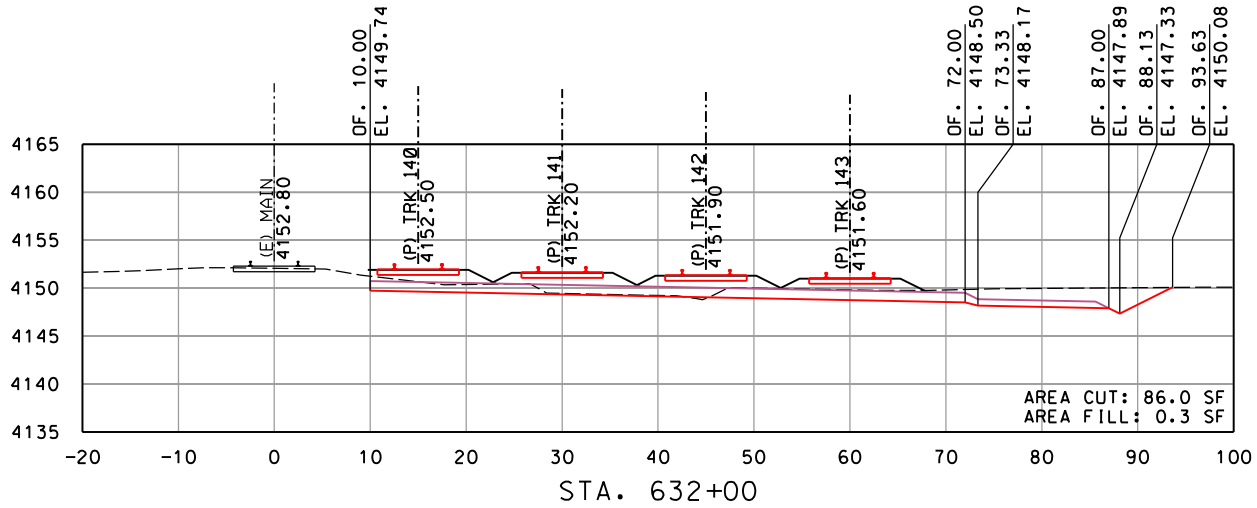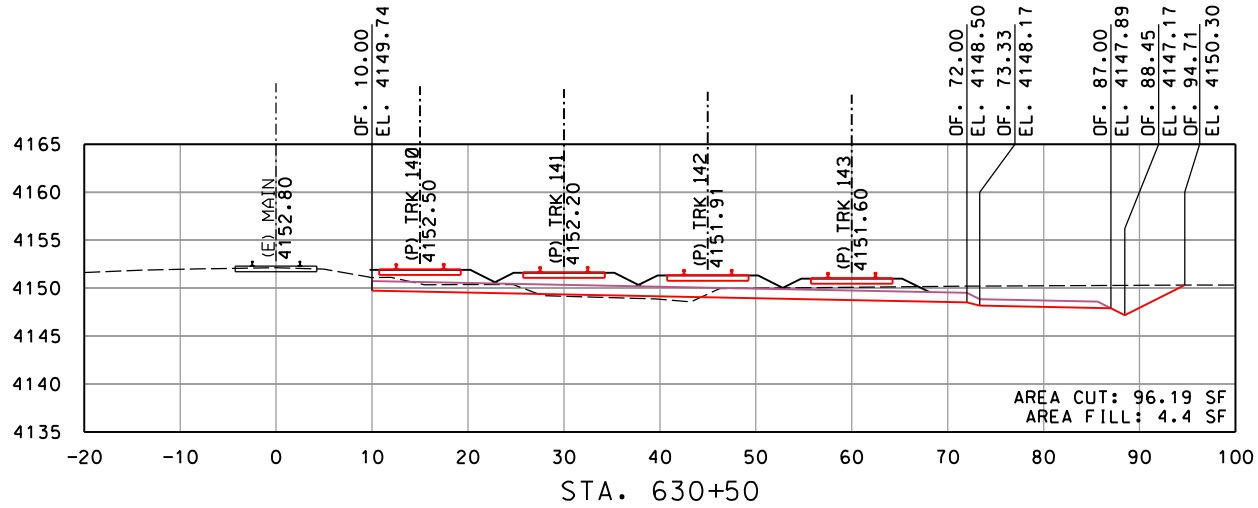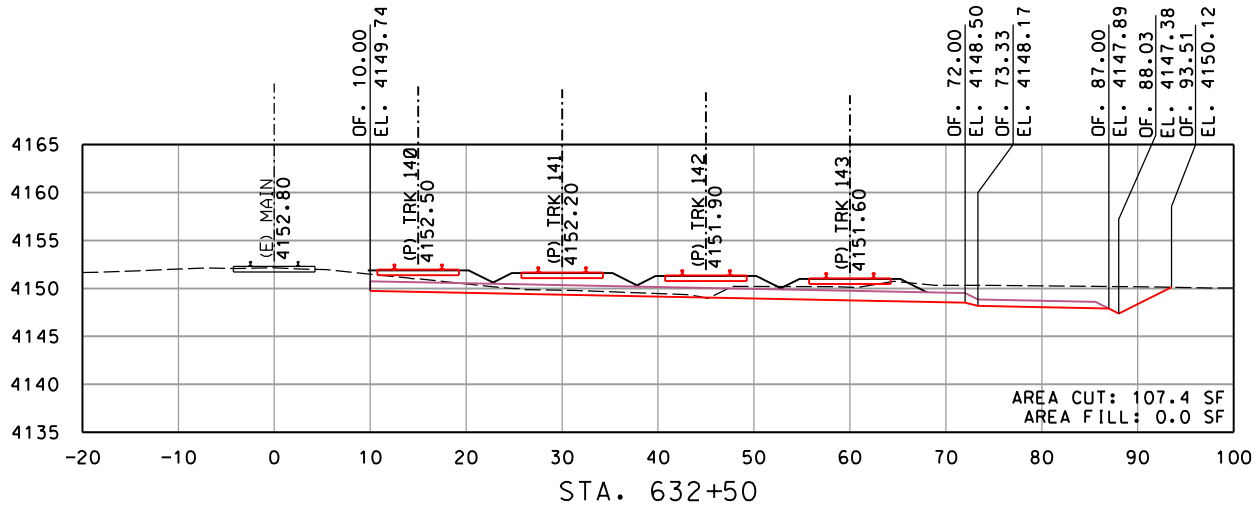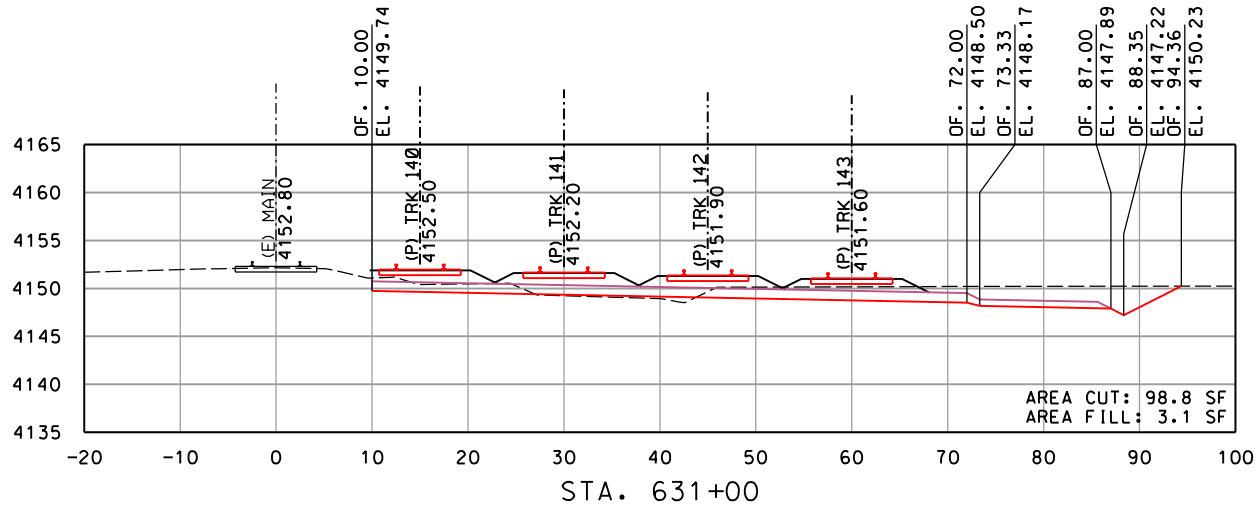

REV	DATE	DESCRIPTION	BY	SUB	APP

INFORMATION CONFIDENTIALITY:
ALL PLANS, DRAWINGS, SPECIFICATIONS, AND/OR INFORMATION FURNISHED HEREWITH SHALL REMAIN THE PROPERTY OF WATCO COMPANIES, LLC, AND SHALL BE HELD CONFIDENTIAL AND SHALL NOT BE USED FOR ANY PURPOSE NOT PROVIDED FOR IN AGREEMENTS WITH WATCO COMPANIES, LLC.








DESIGNED BY	JRW
DRAWN BY	JRW
CHECKED BY	DRW
APPROVED BY	JLW
DATE	2/22/2022



WATCO
RUPERT, ID
EIRR TRACK EXPANSION
CROSS SECTIONS
MAINLINE STA. 630+00 TO STA. 632+50
SHEET 30 OF 40

CONTRACT NO.	19.192
DRAWING NO.	RX-30
REVISION	SHEET NO. 048
SCALE	AS SHOWN

Plot driver: WATCO.pdf_300dpi.ctb
Pen table: Watco_Railway.tbl
File: I:\Dropbox (Watco Companies, LLC)\Watco_Design\19_192_Rupert_ID_EIRR_Track_Expansion\CoaRail\Sheet\C-3001-XSections.dgn
Time: 1:56:32 PM
Date: 02/22/2022

 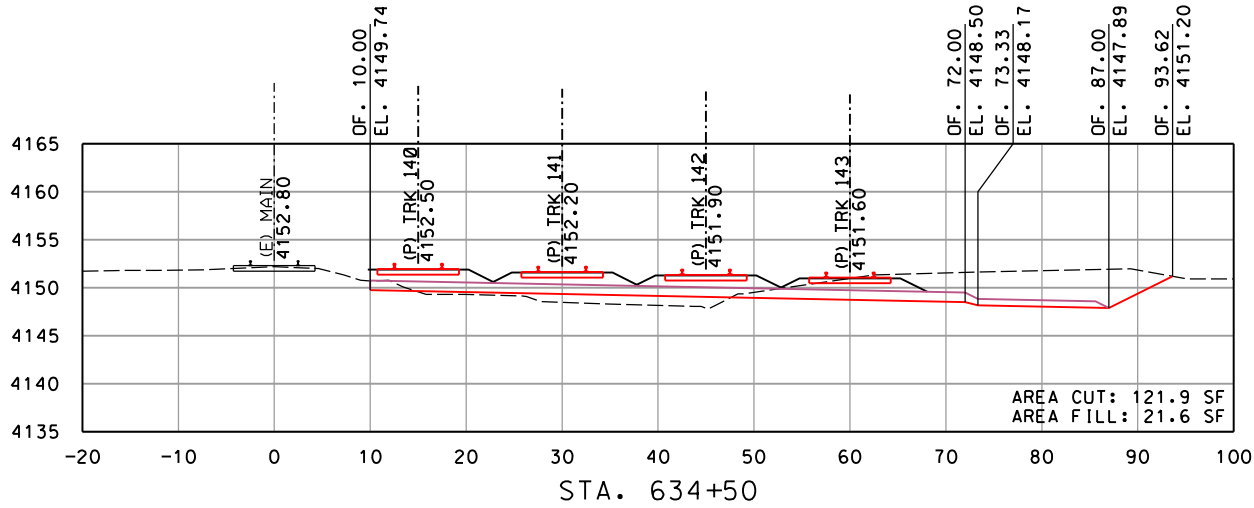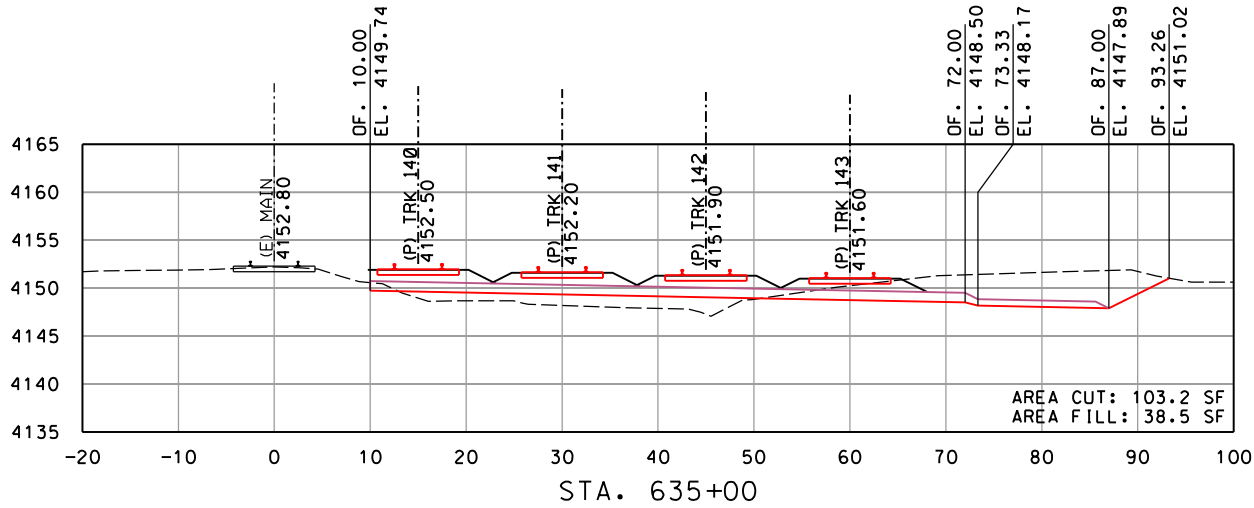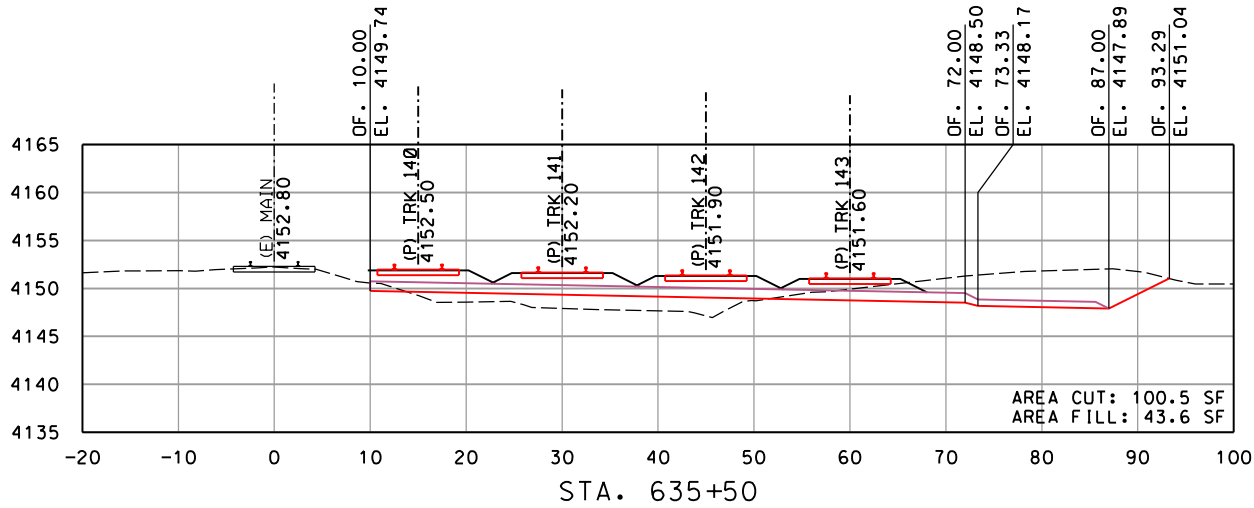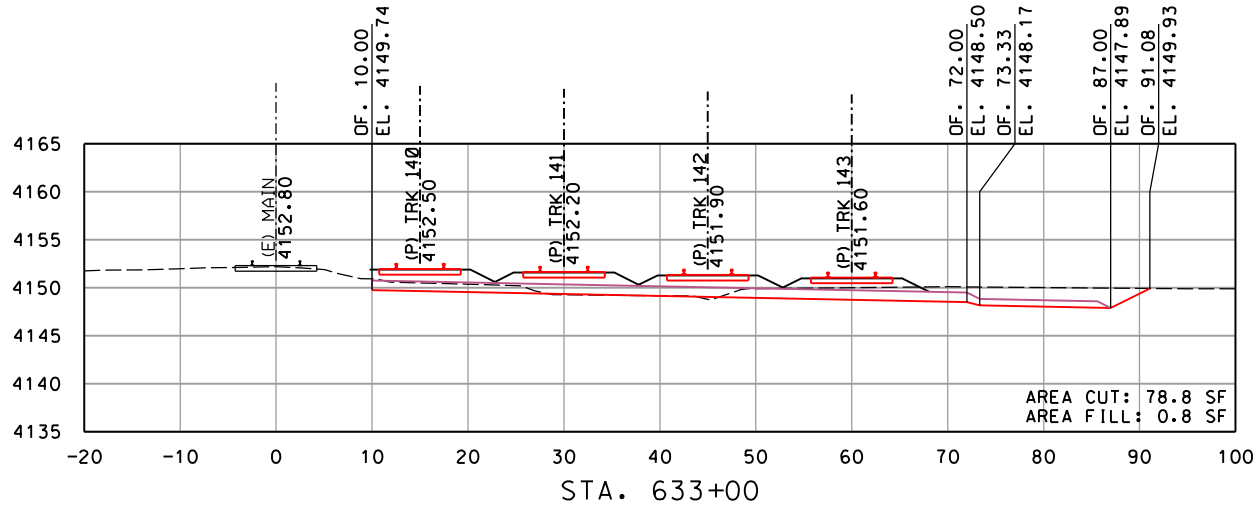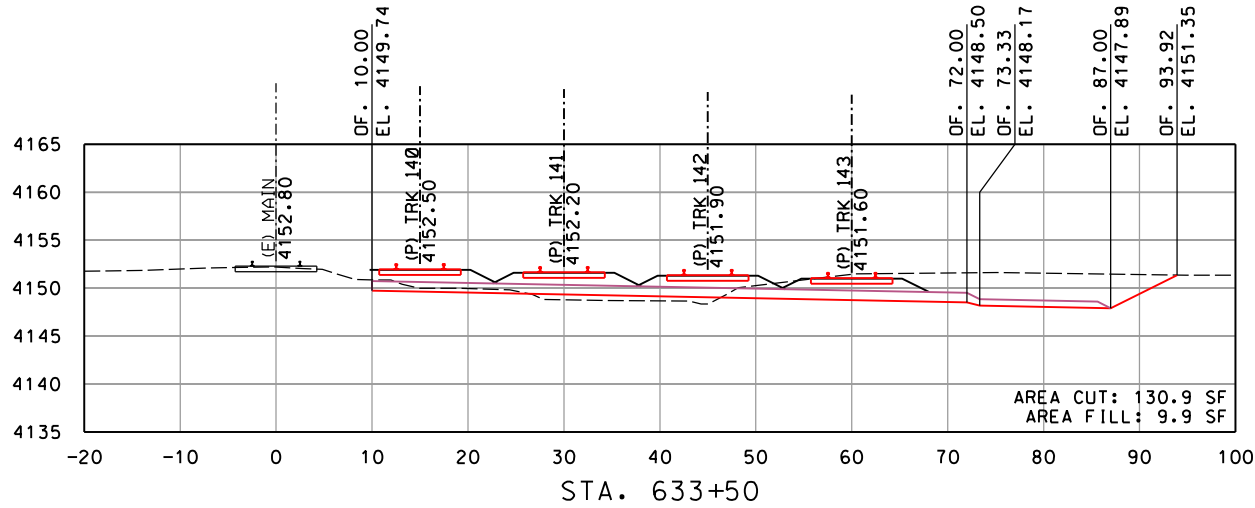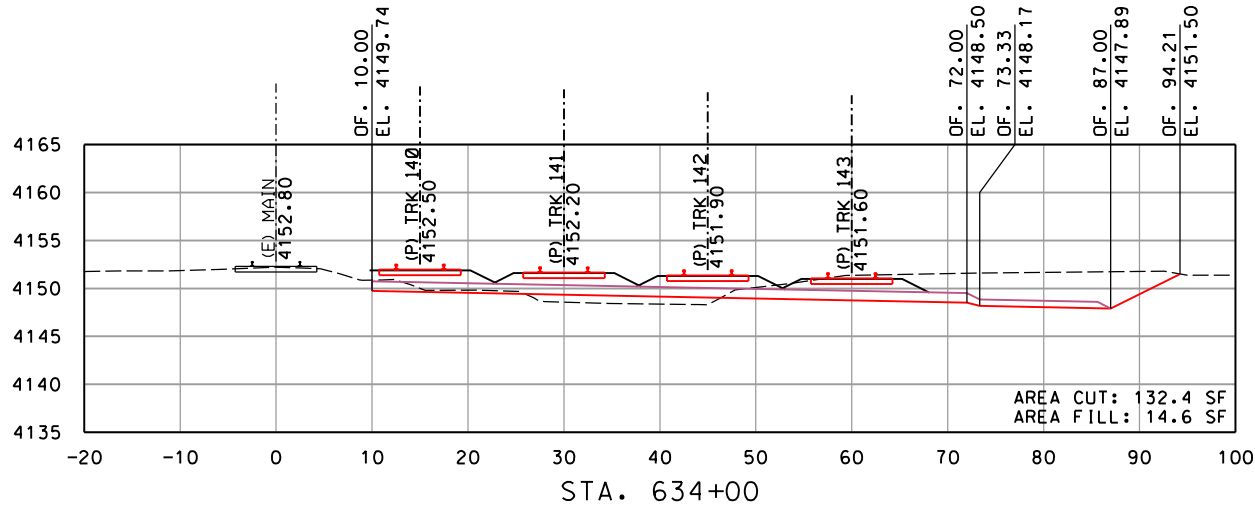

REV	DATE	DESCRIPTION	BY	SUB	APP

INFORMATION CONFIDENTIALITY:
ALL PLANS, DRAWINGS, SPECIFICATIONS, AND/OR INFORMATION FURNISHED HEREWITH SHALL REMAIN THE PROPERTY OF WATCO COMPANIES, LLC, AND SHALL BE HELD CONFIDENTIAL AND SHALL NOT BE USED FOR ANY PURPOSE NOT PROVIDED FOR IN AGREEMENTS WITH WATCO COMPANIES, LLC.








DESIGNED BY *JRW*
DRAWN BY *JRW*
CHECKED BY *DRW*
APPROVED BY *JLW*
DATE *2/22/2022*



WATCO
RUPERT, ID
EIRR TRACK EXPANSION
CROSS SECTIONS
MAINLINE STA. 633+00 TO STA. 635+50
SHEET 31 OF 40

CONTRACT NO.	19.192
DRAWING NO.	RX-31
REVISION	SHEET NO. 049
SCALE	AS SHOWN

Plot driver: WATCO.pdf_300dpi.plt
Pen table: Watco_Railway.tbl
File: I:\Dropbox (Watco Companies, LLC)\Watco_Design\19_192_Rupert_ID_EIRR_Track_Expansion\CoaRail\Sheet\C-3001-XSections.dgn
Time: 15:36:33 PM
Date: 02/22/2022

 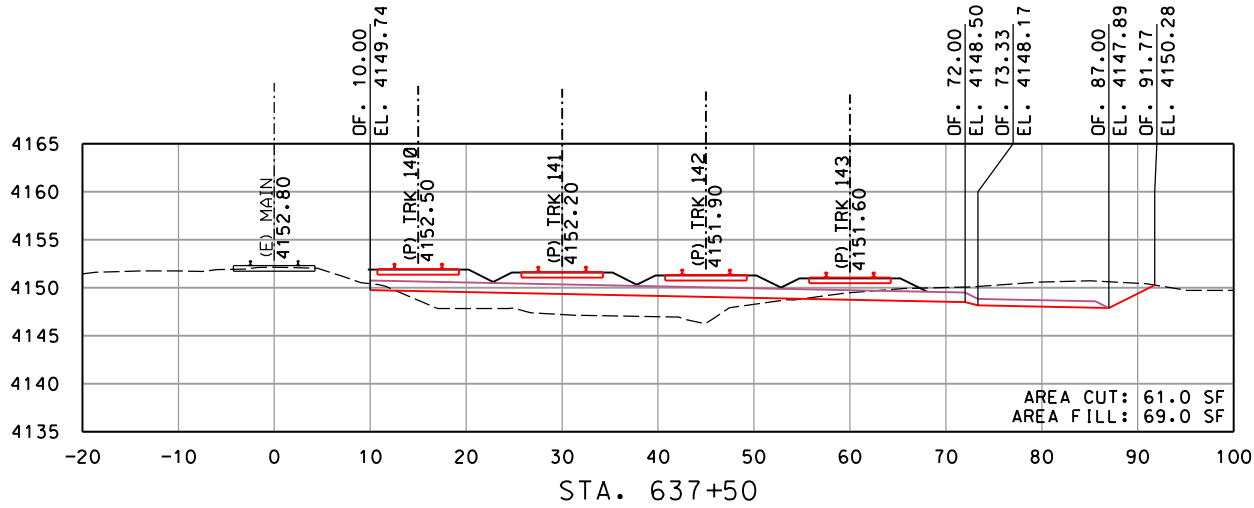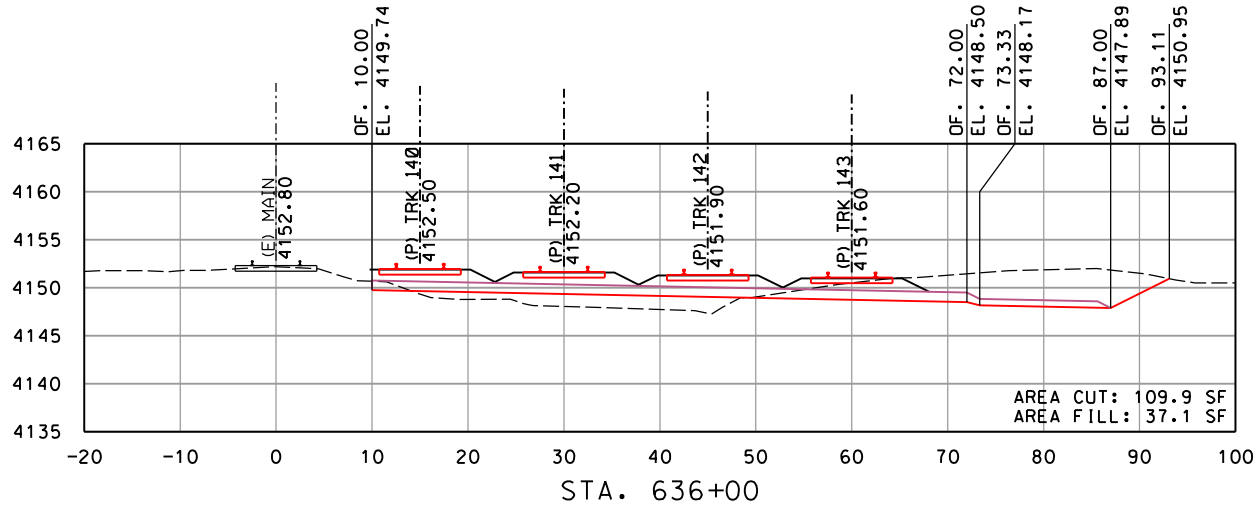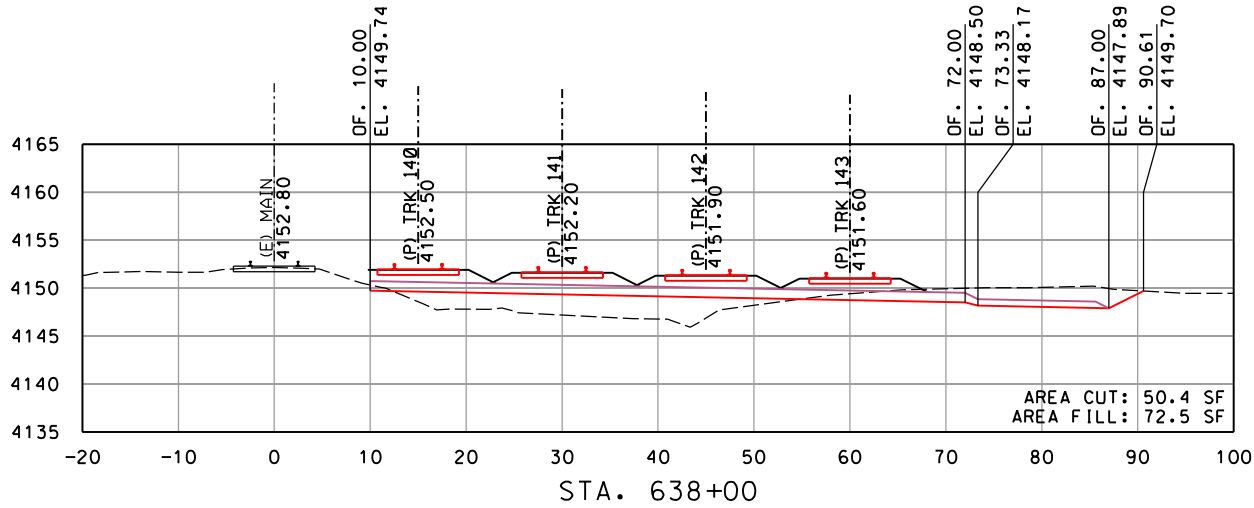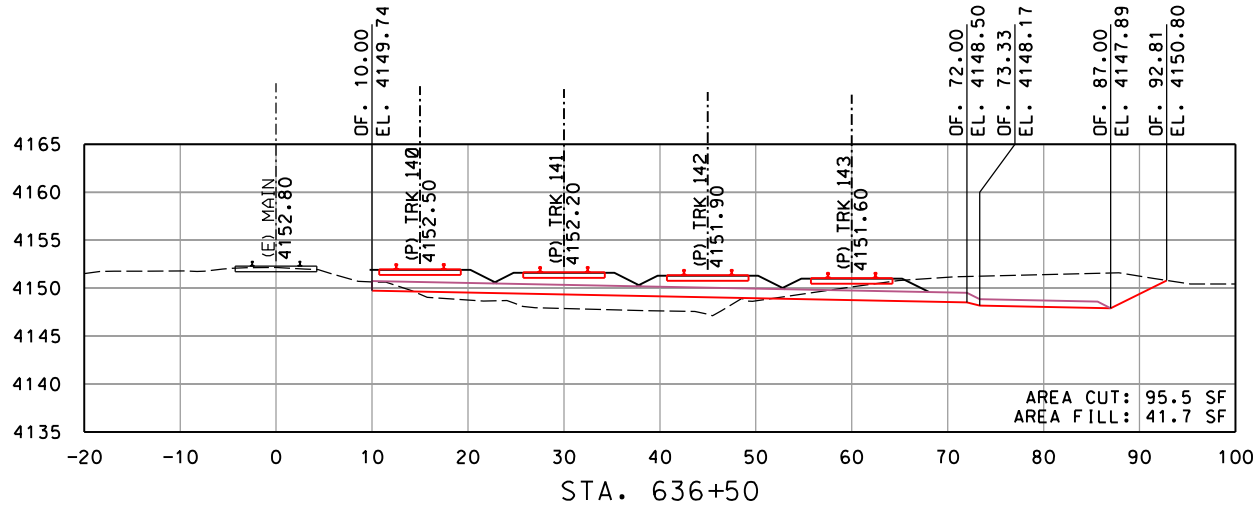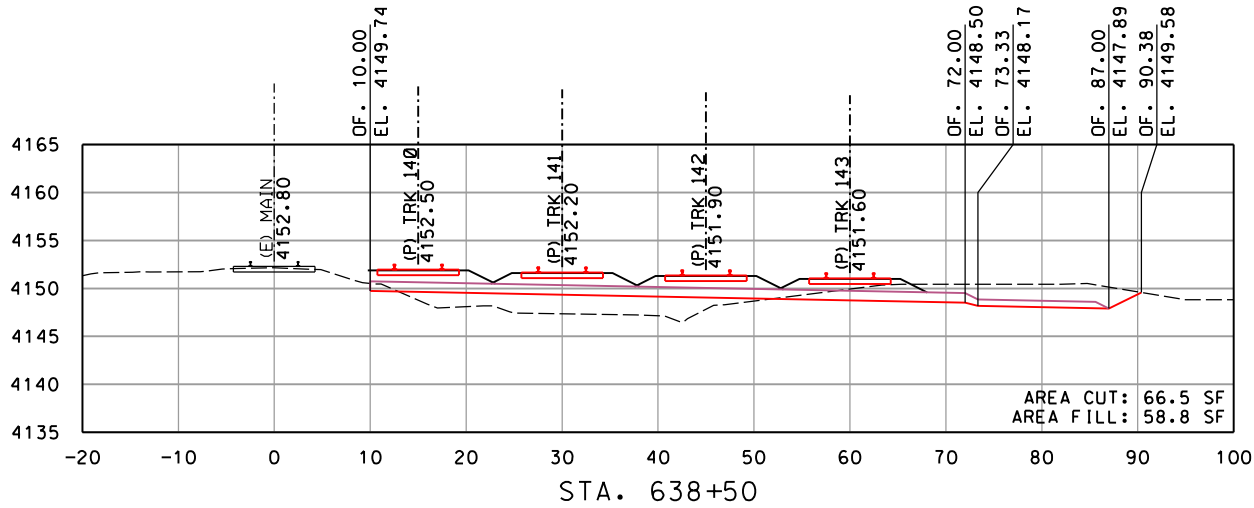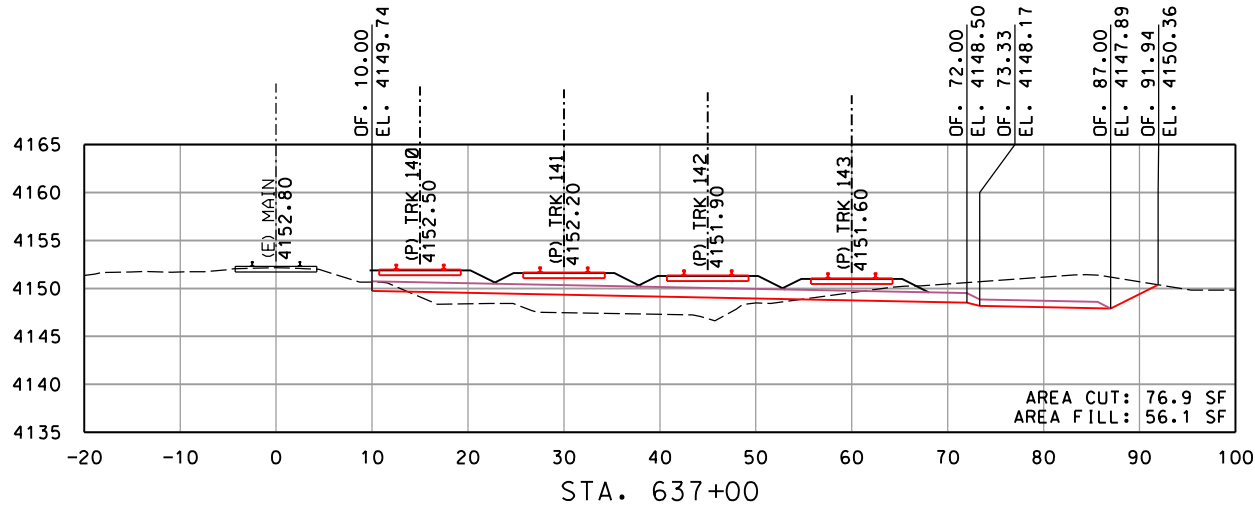

REV	DATE	DESCRIPTION	BY	SUB	APP

INFORMATION CONFIDENTIALITY:
ALL PLANS, DRAWINGS, SPECIFICATIONS, AND/OR INFORMATION FURNISHED HEREWITH SHALL REMAIN THE PROPERTY OF WATCO COMPANIES, LLC, AND SHALL BE HELD CONFIDENTIAL AND SHALL NOT BE USED FOR ANY PURPOSE NOT PROVIDED FOR IN AGREEMENTS WITH WATCO COMPANIES, LLC.








DESIGNED BY *JRW*
DRAWN BY *JRW*
CHECKED BY *DRW*
APPROVED BY *JLW*
DATE *2/22/2022*



WATCO
RUPERT, ID
EIRR TRACK EXPANSION
CROSS SECTIONS
MAINLINE STA. 636+00 TO STA. 638+50
SHEET 32 OF 40

CONTRACT NO.	19.192
DRAWING NO.	RX-32
REVISION	SHEET NO. 050
SCALE	AS SHOWN

Plot driver: WATCO.pdf_300dpi.plt
Pen table: Watco_Railway.tbl
File: I:\Dropbox (Watco Companies, LLC)\Watco_Design\19_192_Rupert_ID_EIRR_Track_Expansion\CoaRail\Sheet\C-3001-XSections.dgn
Time: 15:36:33 PM
Date: 02/22/2022

 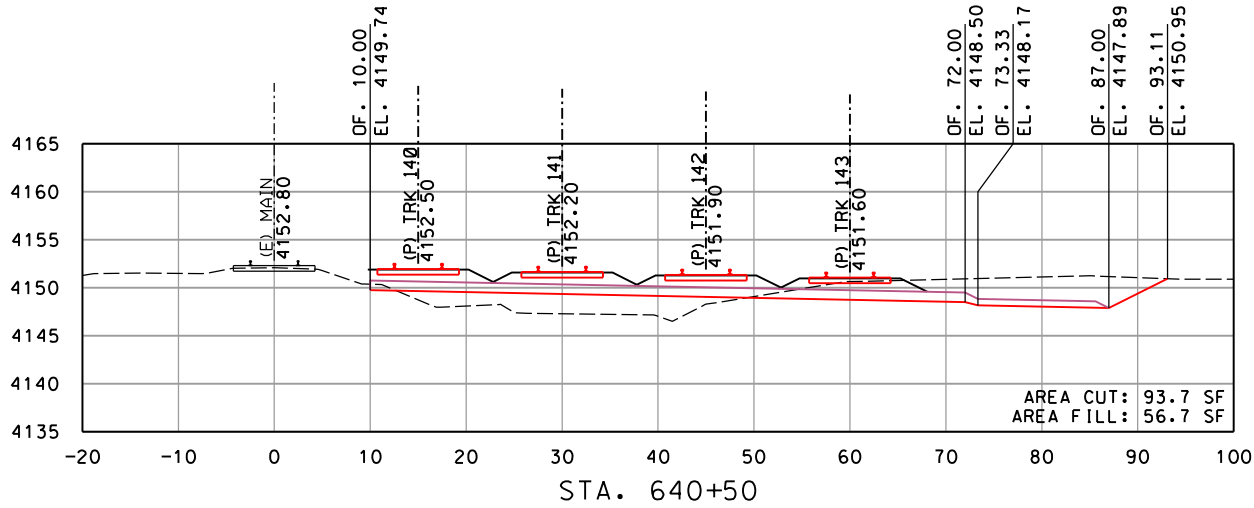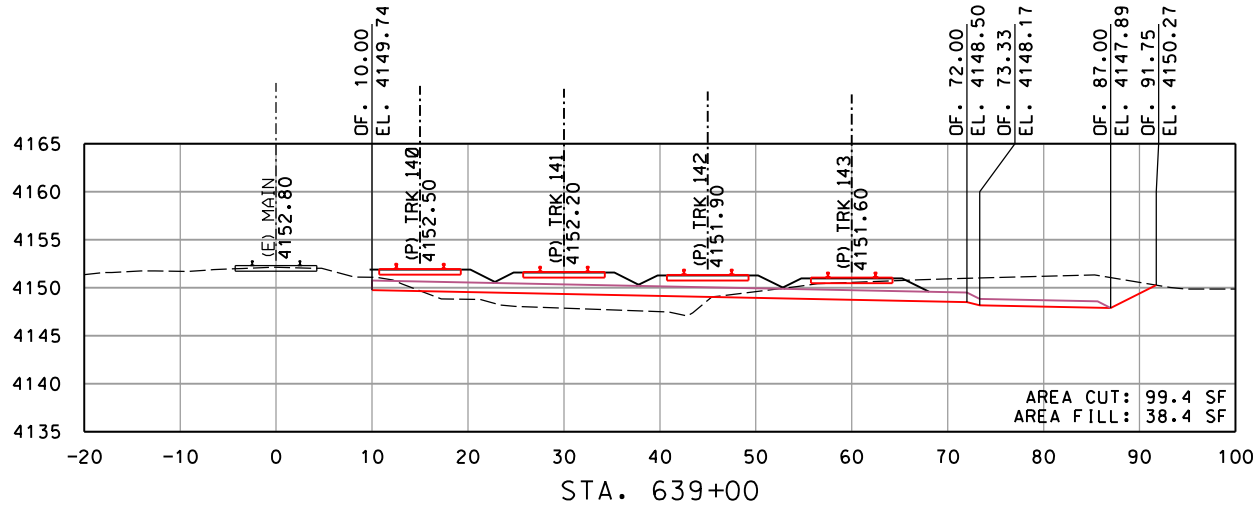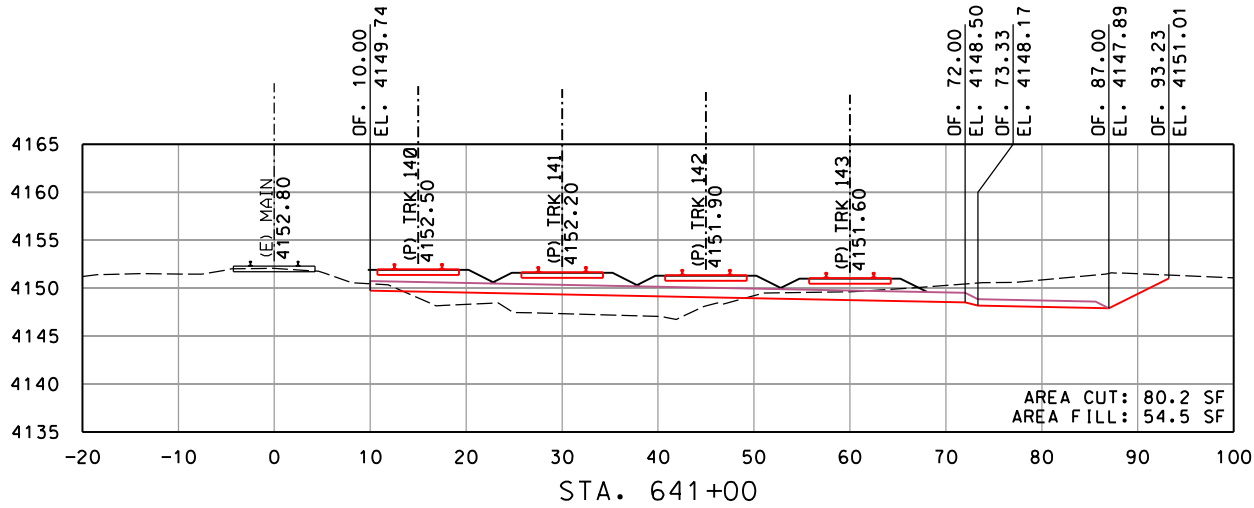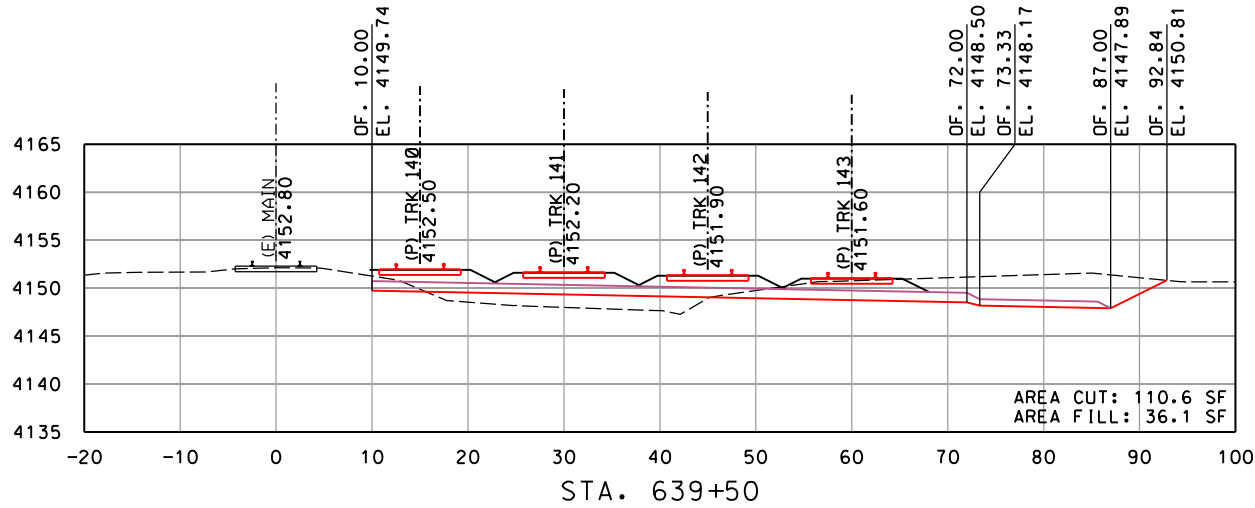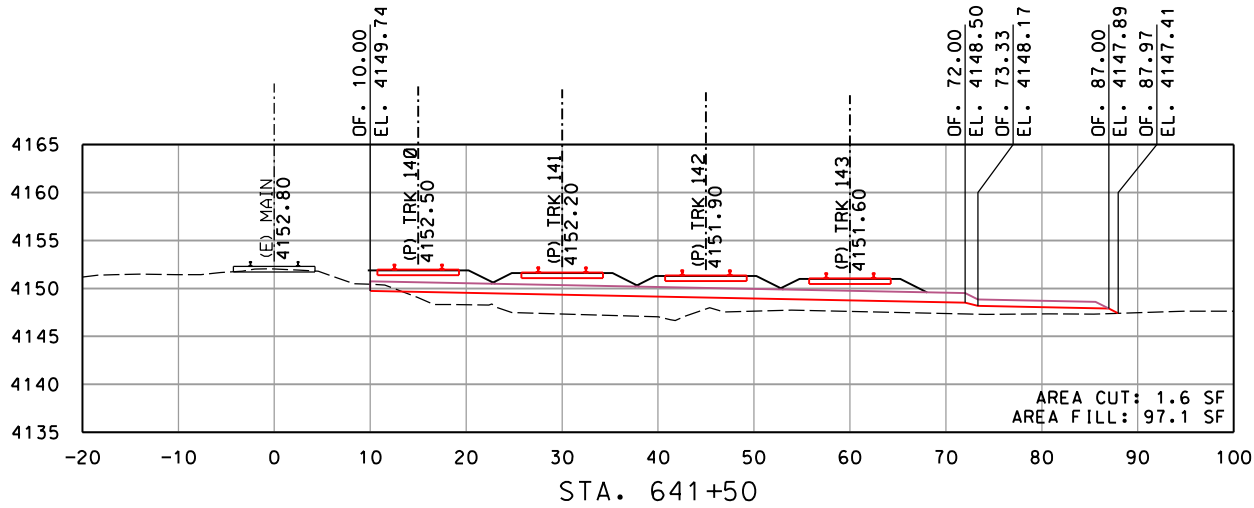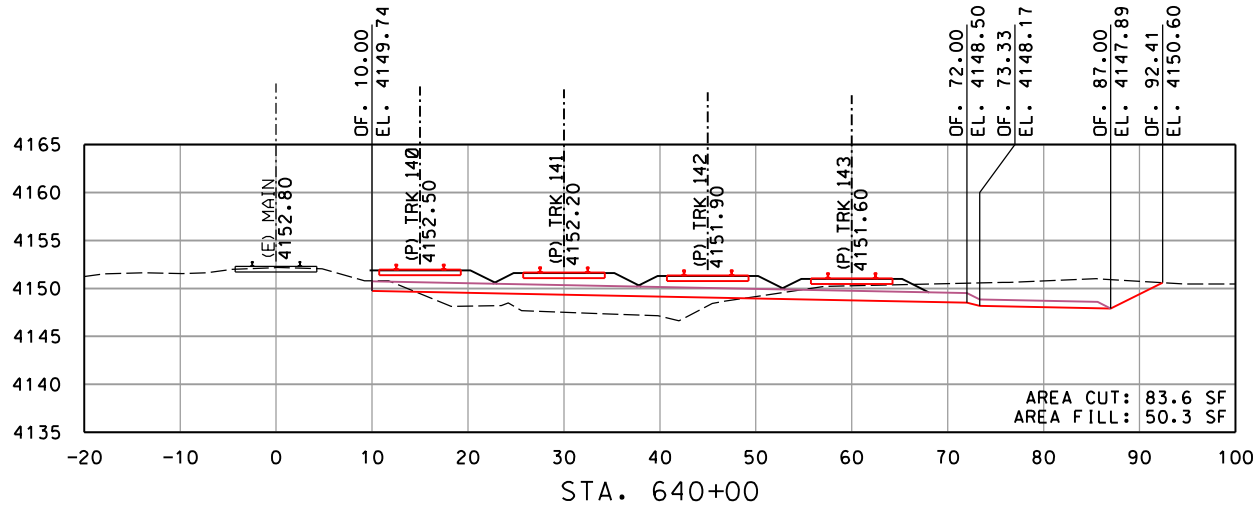

REV	DATE	DESCRIPTION	BY	SUB	APP

INFORMATION CONFIDENTIALITY:
ALL PLANS, DRAWINGS, SPECIFICATIONS, AND/OR INFORMATION FURNISHED HEREWITH SHALL REMAIN THE PROPERTY OF WATCO COMPANIES, LLC, AND SHALL BE HELD CONFIDENTIAL AND SHALL NOT BE USED FOR ANY PURPOSE NOT PROVIDED FOR IN AGREEMENTS WITH WATCO COMPANIES, LLC.








DESIGNED BY JRW
DRAWN BY JRW
CHECKED BY DRW
APPROVED BY JLW
DATE 2/22/2022



WATCO
RUPERT, ID
EIRR TRACK EXPANSION
CROSS SECTIONS
MAINLINE STA. 639+00 TO STA. 641+50
SHEET 33 OF 40

CONTRACT NO.	19.192
DRAWING NO.	RX-33
REVISION	SHEET NO. 051
SCALE	AS SHOWN

Plot driver: WATCO.pdf_300dpi.plt
Pen table: Watco_Railway.tbl
File: I:\Dropbox (Watco Companies, LLC)\Watco_Design\19_192_Rupert_ID_EIRR_Track_Expansion\CoaRail\Sheet\C-3001-XSections.dgn
Time: 1:56:34 PM
Date: 02/22/2022

 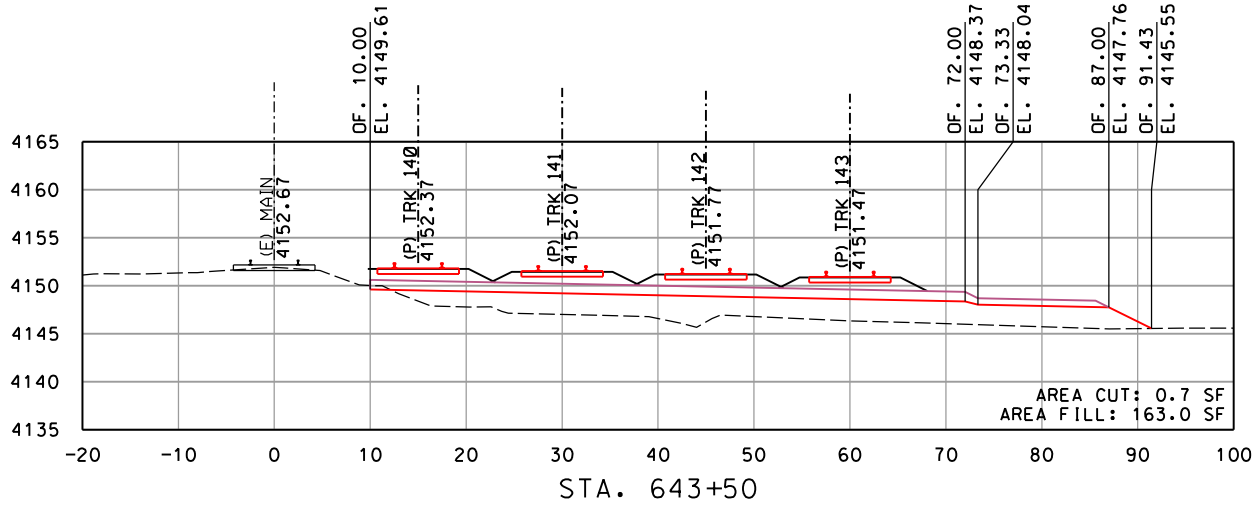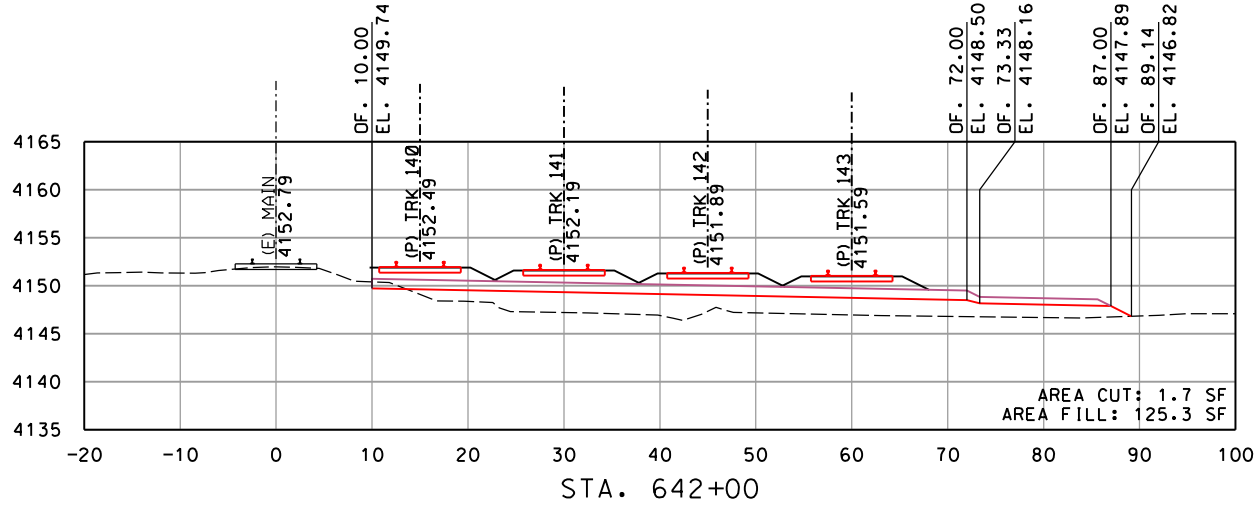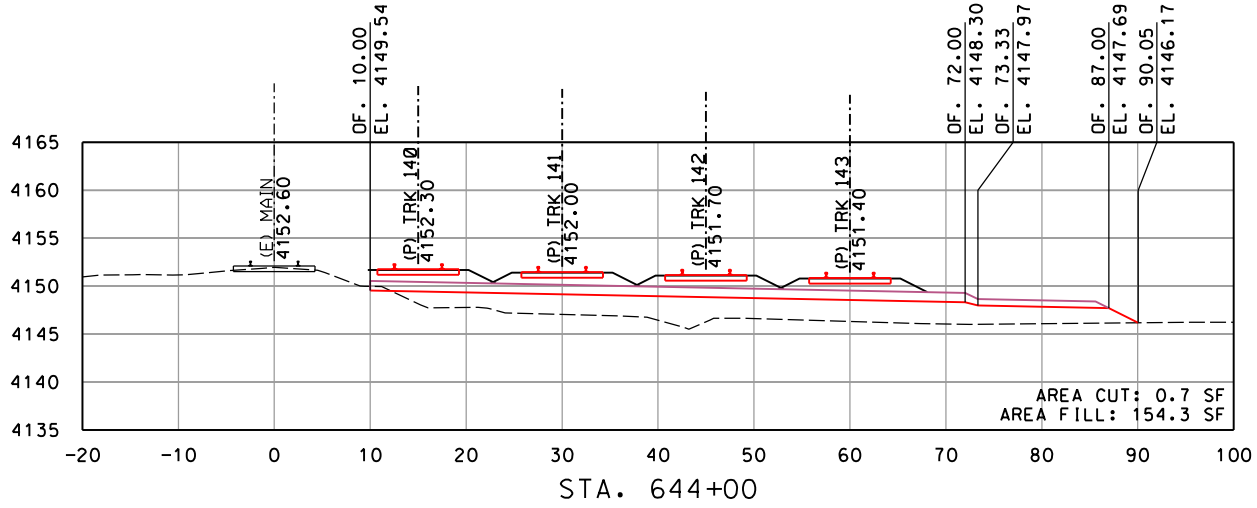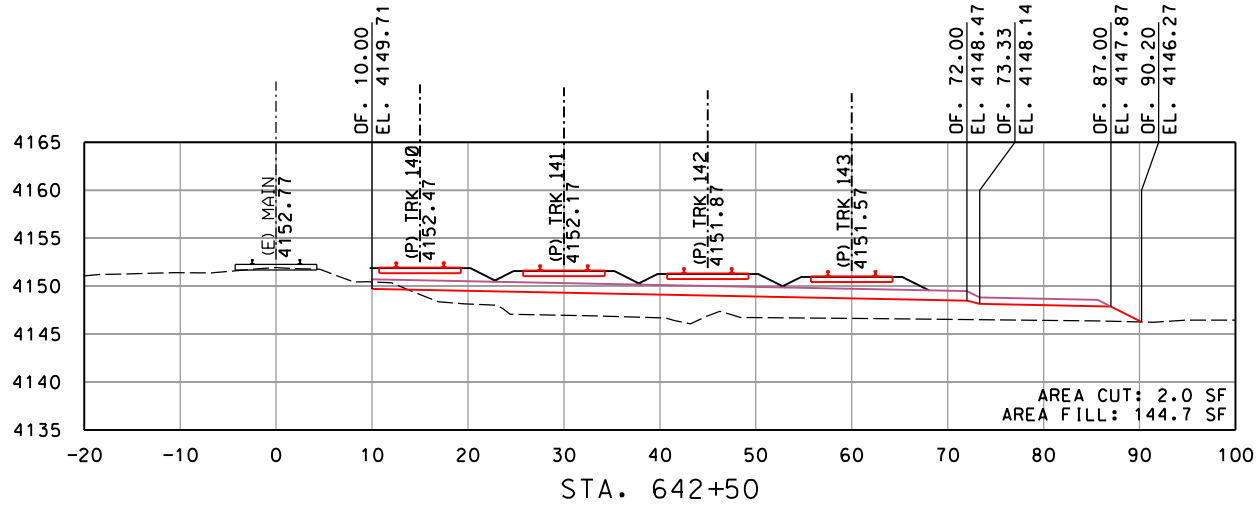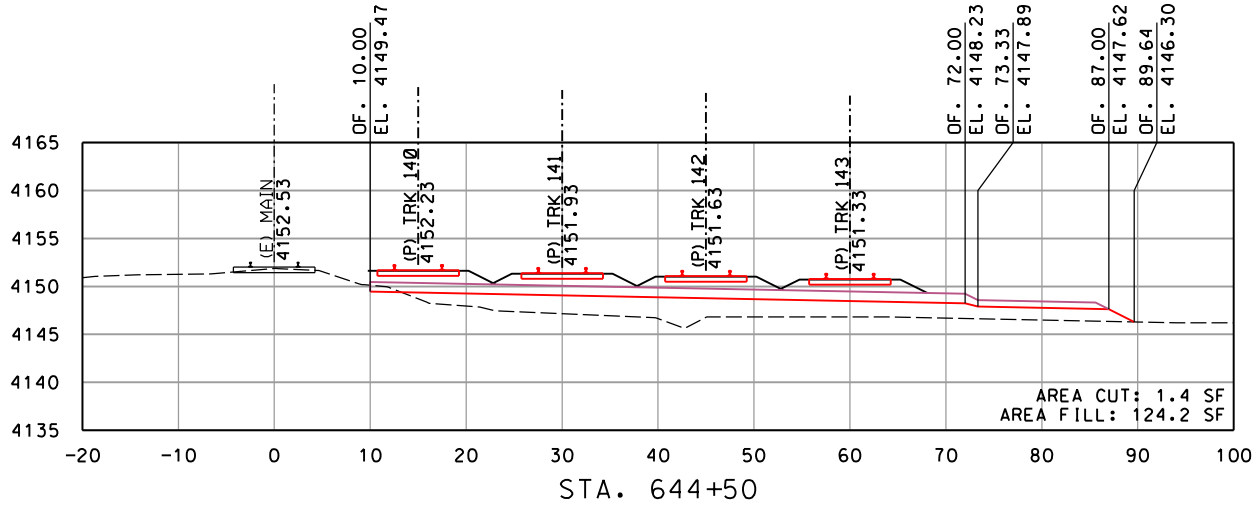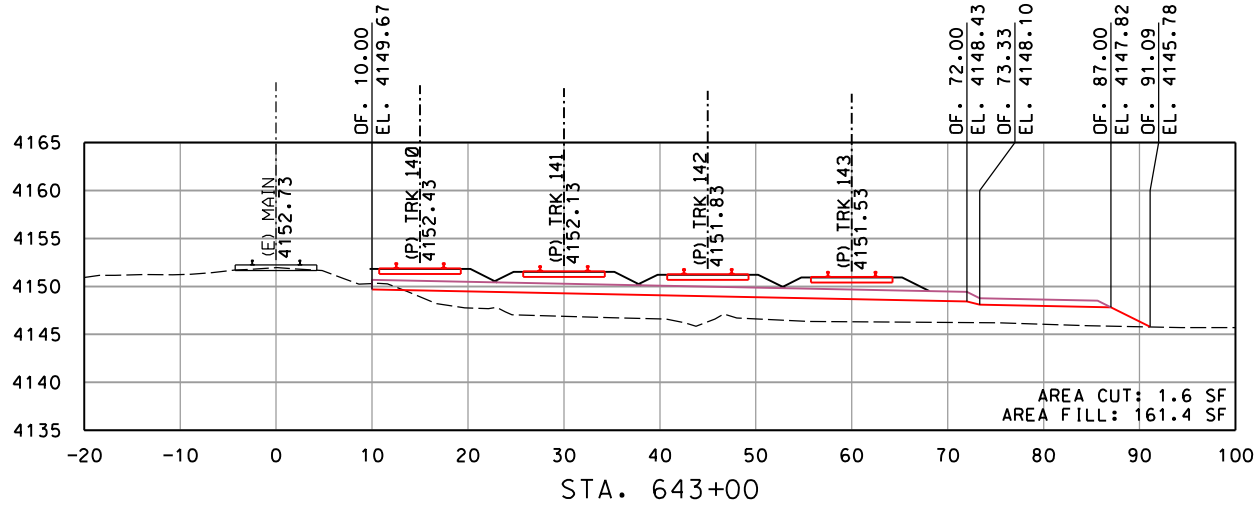

REV	DATE	DESCRIPTION	BY	SUB	APP

INFORMATION CONFIDENTIALITY:
ALL PLANS, DRAWINGS, SPECIFICATIONS, AND/OR INFORMATION FURNISHED HEREWITH SHALL REMAIN THE PROPERTY OF WATCO COMPANIES, LLC, AND SHALL BE HELD CONFIDENTIAL AND SHALL NOT BE USED FOR ANY PURPOSE NOT PROVIDED FOR IN AGREEMENTS WITH WATCO COMPANIES, LLC.








DESIGNED BY JRW
DRAWN BY JRW
CHECKED BY DRW
APPROVED BY JLW
DATE 2/22/2022



WATCO
RUPERT, ID
EIRR TRACK EXPANSION
CROSS SECTIONS
MAINLINE STA. 642+00 TO STA. 644+50
SHEET 34 OF 40

CONTRACT NO.	19.192
DRAWING NO.	RX-34
REVISION	SHEET NO. 052
SCALE	AS SHOWN

Plot driver: WATCO.pdf_300dpi.plt
Pen table: Watco_Railway.tbl
File: I:\Dropbox (Watco Companies, LLC)\Watco_Design\19_192_Rupert_ID_EIRR_Track_Expansion\CoaRail\Sheet\C-3001-XSections.dgn
Time: 1:56:34 PM
Date: 02/22/2022

 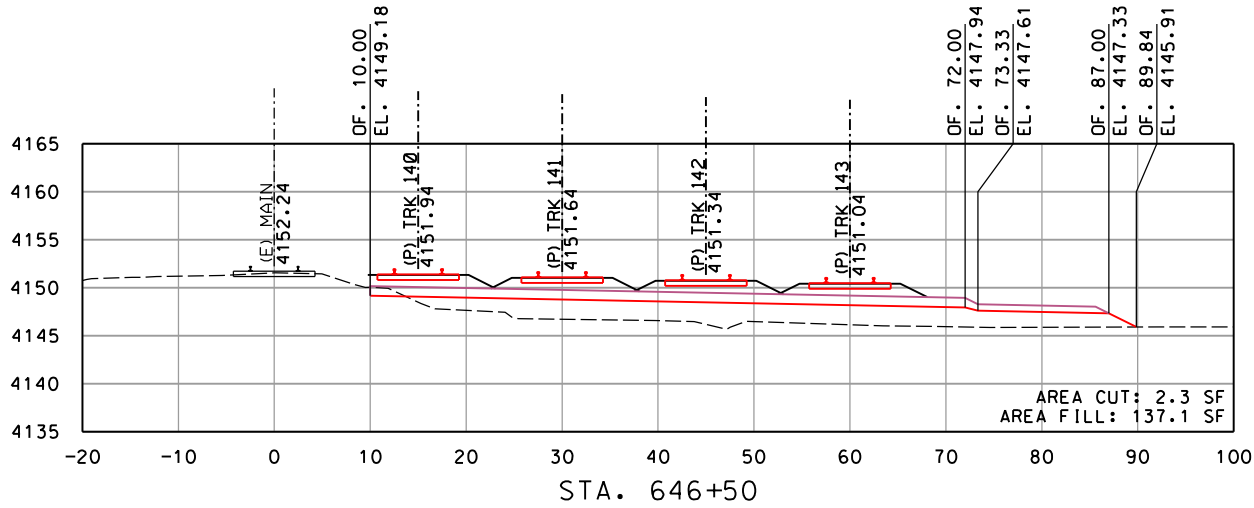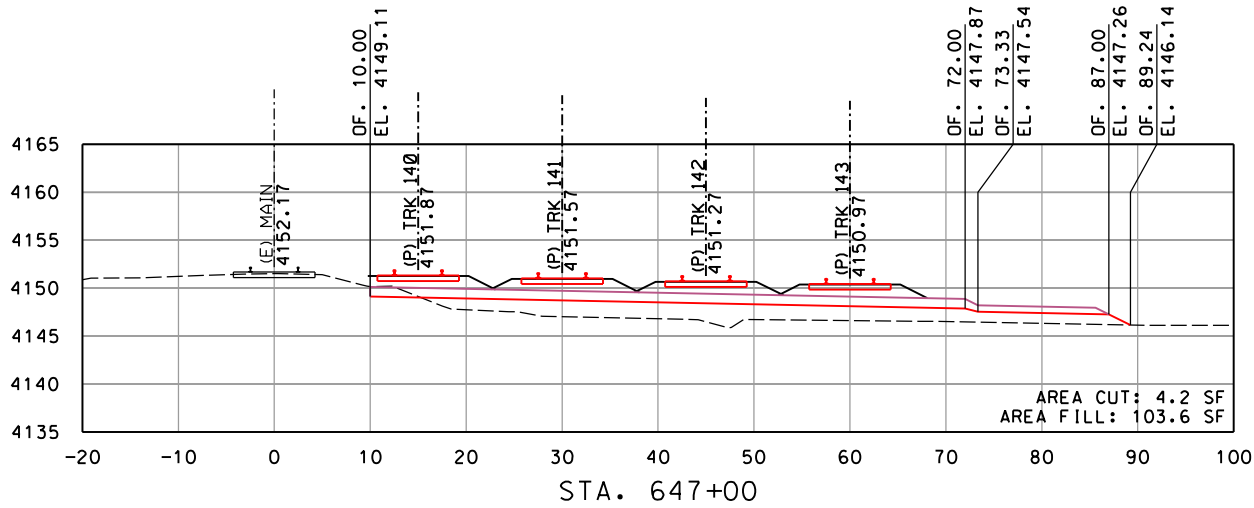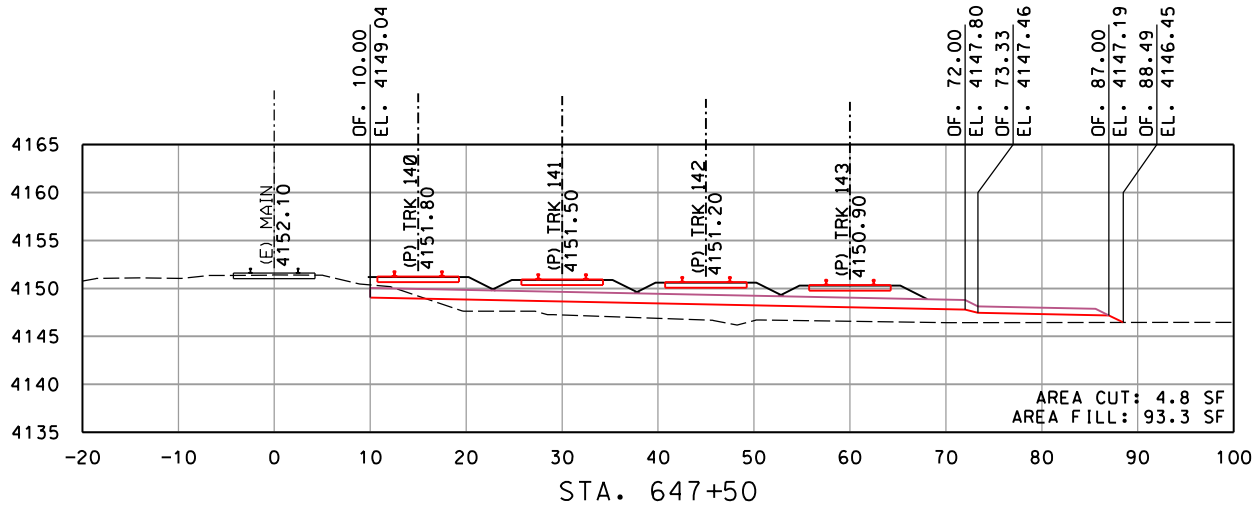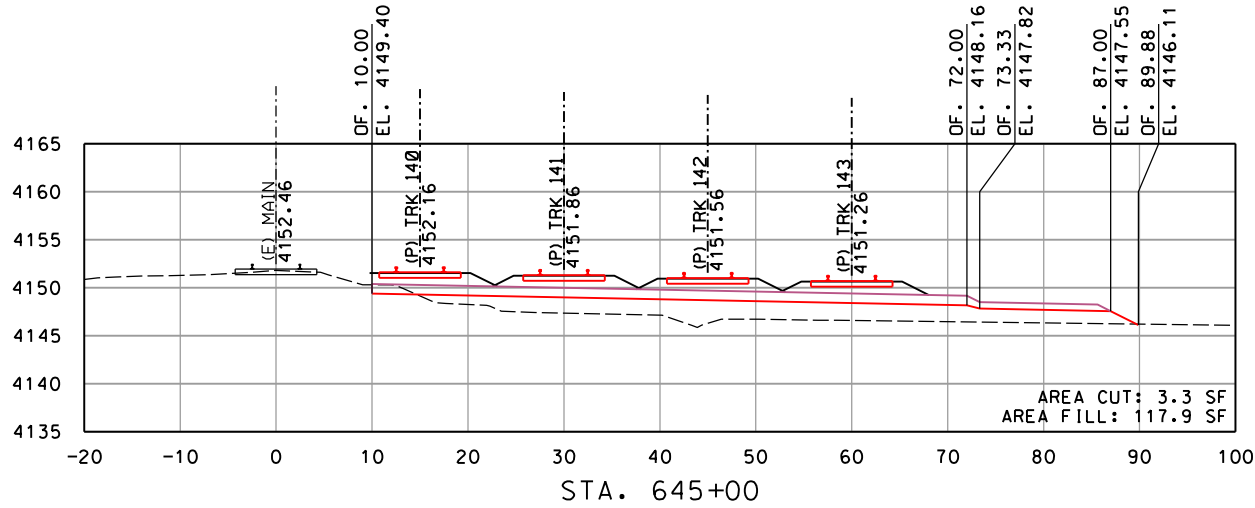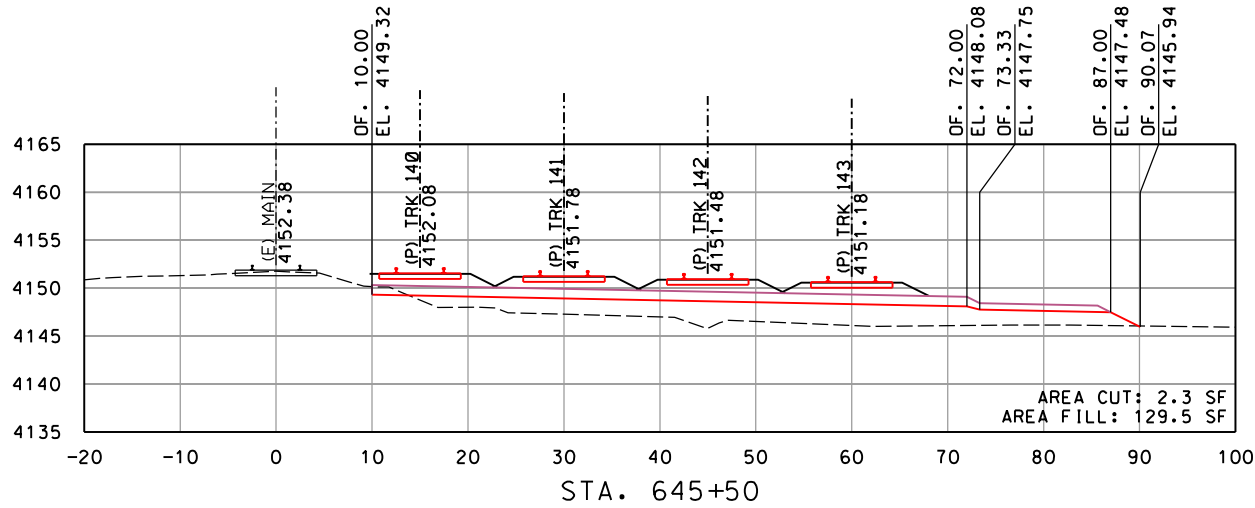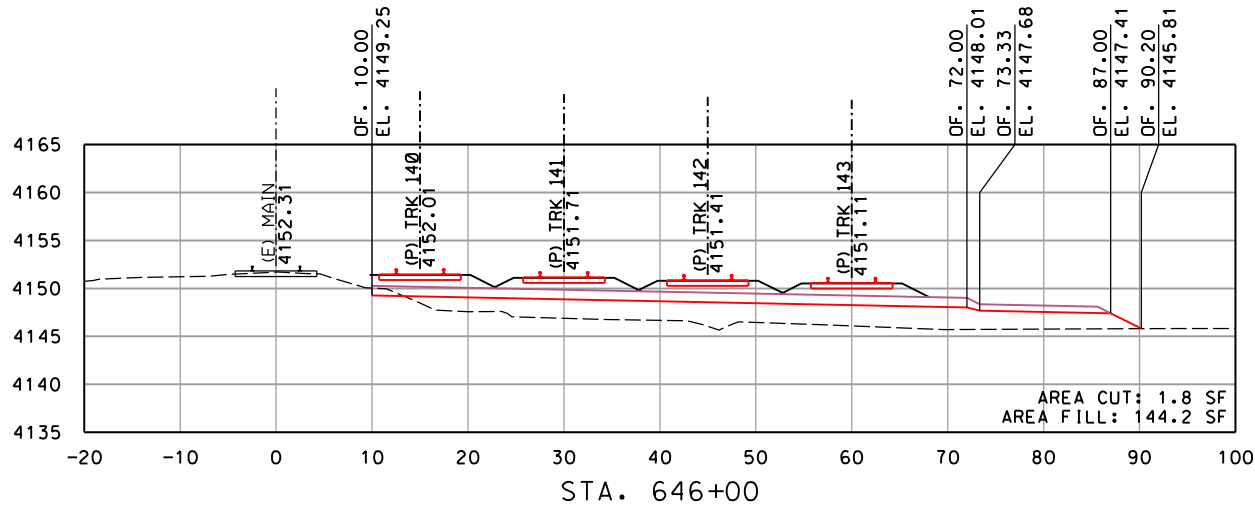

REV	DATE	DESCRIPTION	BY	SUB	APP

INFORMATION CONFIDENTIALITY:
ALL PLANS, DRAWINGS, SPECIFICATIONS, AND/OR INFORMATION FURNISHED HEREWITH SHALL REMAIN THE PROPERTY OF WATCO COMPANIES, LLC, AND SHALL BE HELD CONFIDENTIAL AND SHALL NOT BE USED FOR ANY PURPOSE NOT PROVIDED FOR IN AGREEMENTS WITH WATCO COMPANIES, LLC.








DESIGNED BY JRW
DRAWN BY JRW
CHECKED BY DRW
APPROVED BY JLW
DATE 2/22/2022



WATCO
RUPERT, ID
EIRR TRACK EXPANSION
CROSS SECTIONS
MAINLINE STA. 645+00 TO STA. 647+50
SHEET 35 OF 40

CONTRACT NO.	19.192
DRAWING NO.	RX-35
REVISION	SHEET NO. 053
SCALE	AS SHOWN

Plot driver: WATCO.pdf_300dpi.plt
Pen table: Watco_Railway.tbl
File: I:\Dropbox (Watco Companies, LLC)\Watco_Design\19_192_Rupert_ID_EIRR_Track_Expansion\CoaRail\Sheet\C-3001-XSections.dgn
Time: 1:56:35 PM
Date: 02/22/2022

 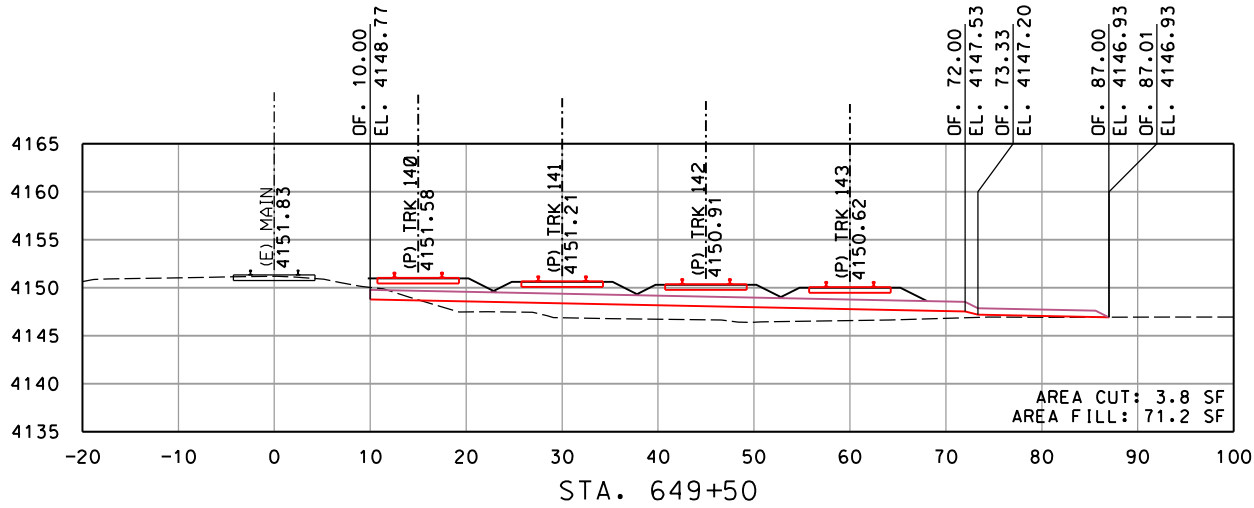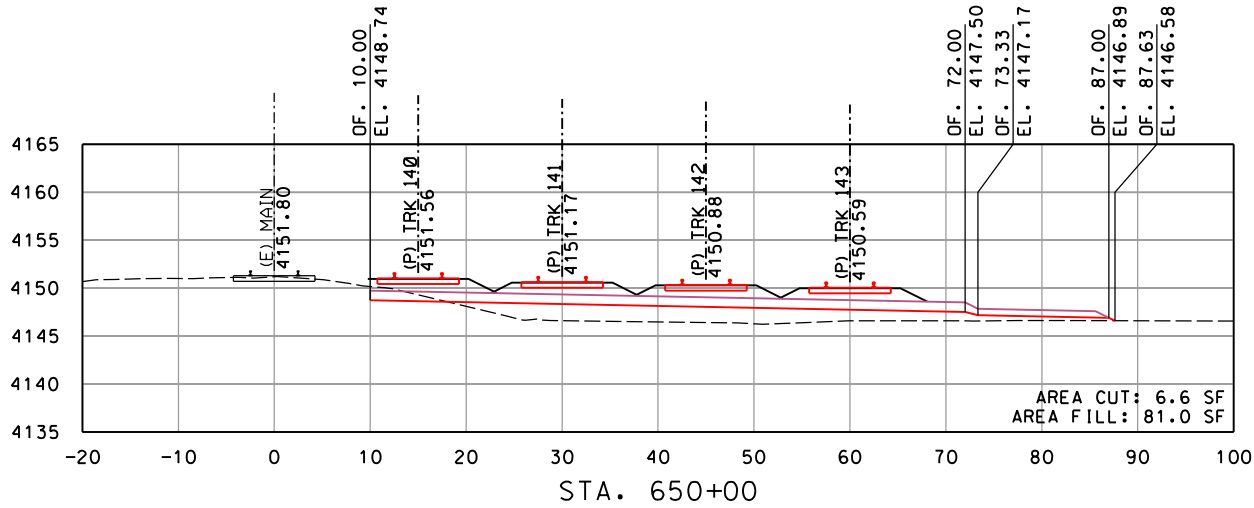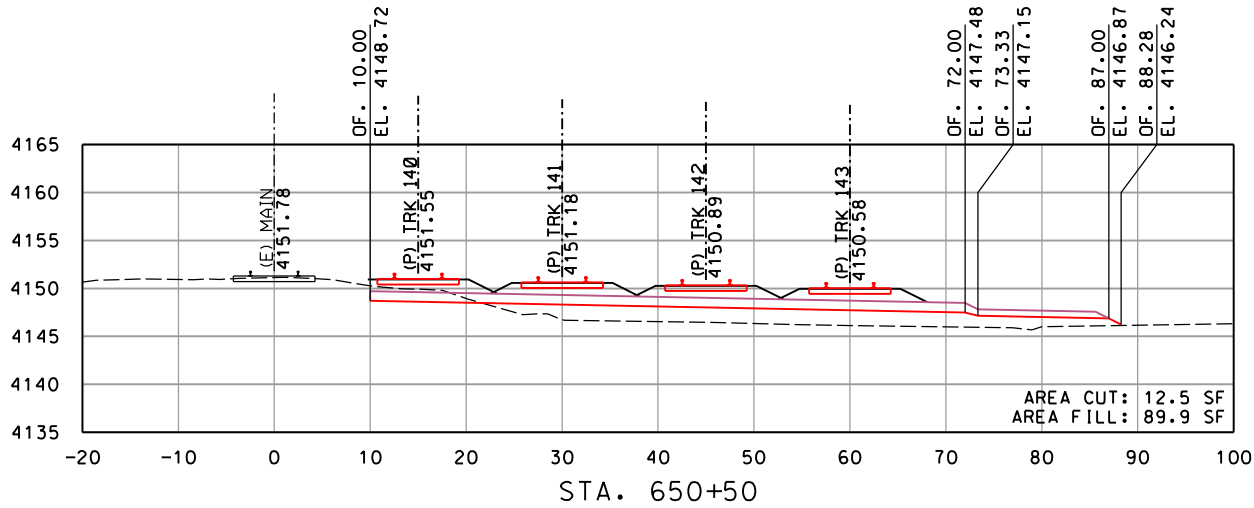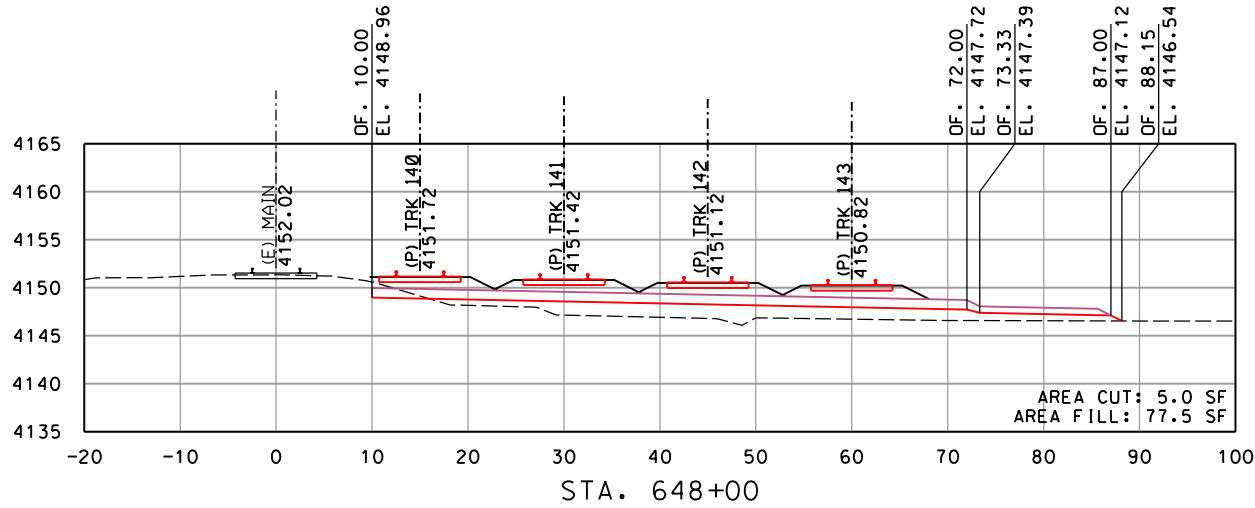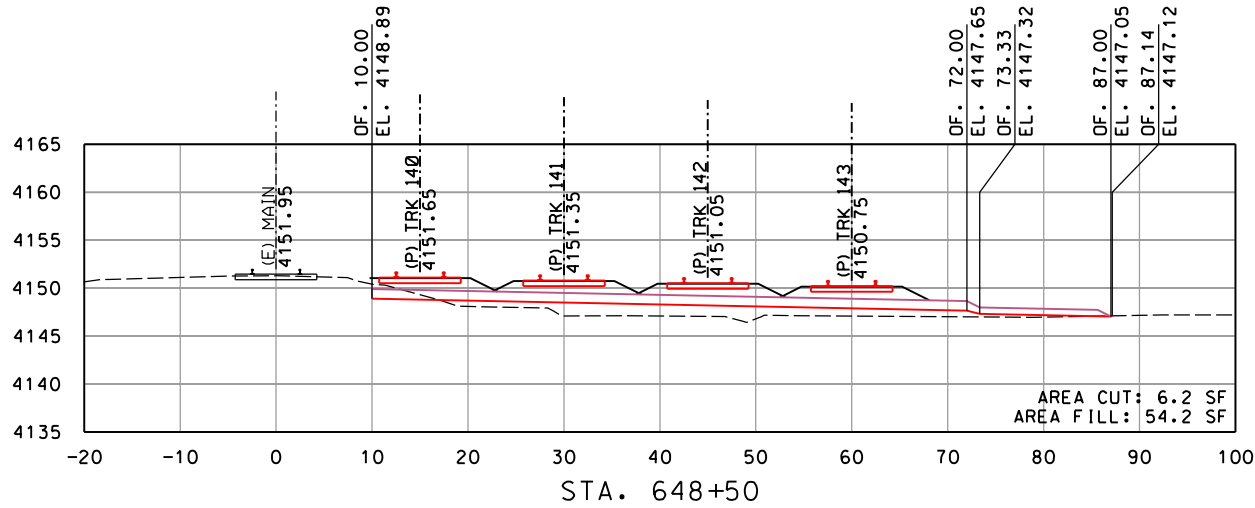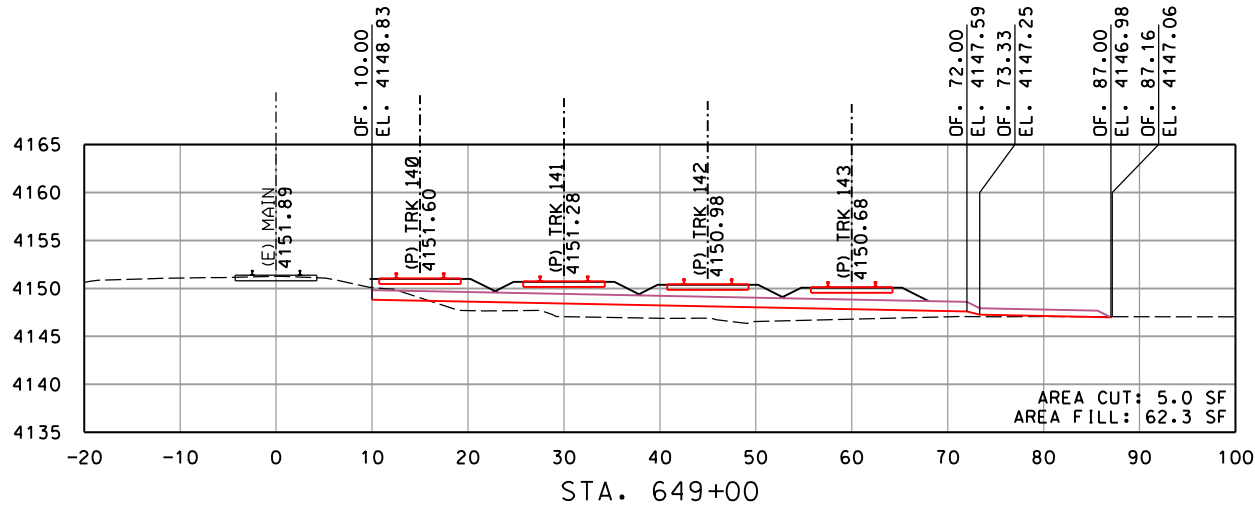

REV	DATE	DESCRIPTION	BY	SUB	APP

INFORMATION CONFIDENTIALITY:
ALL PLANS, DRAWINGS, SPECIFICATIONS, AND/OR INFORMATION FURNISHED HEREWITH SHALL REMAIN THE PROPERTY OF WATCO COMPANIES, LLC, AND SHALL BE HELD CONFIDENTIAL AND SHALL NOT BE USED FOR ANY PURPOSE NOT PROVIDED FOR IN AGREEMENTS WITH WATCO COMPANIES, LLC.








DESIGNED BY	JRW
DRAWN BY	JRW
CHECKED BY	DRW
APPROVED BY	JLW
DATE	2/22/2022



WATCO
RUPERT, ID
EIRR TRACK EXPANSION
CROSS SECTIONS
MAINLINE STA. 648+00 TO STA. 650+50
SHEET 36 OF 40

CONTRACT NO.	19.192
DRAWING NO.	RX-36
REVISION	SHEET NO. 054
SCALE	AS SHOWN

Plot driver: WATCO.pdf_300dpi.ctb
Pen table: Watco_Railway.tbl
File: I:\Dropbox (Watco Companies, LLC)\Watco_Design\19_192_Rupert_ID_ERR_Track_Expansion\ConRail\Sheet\C-3001-XSections.dgn
Time: 15:36:35 PM
Date: 02/22/2022

 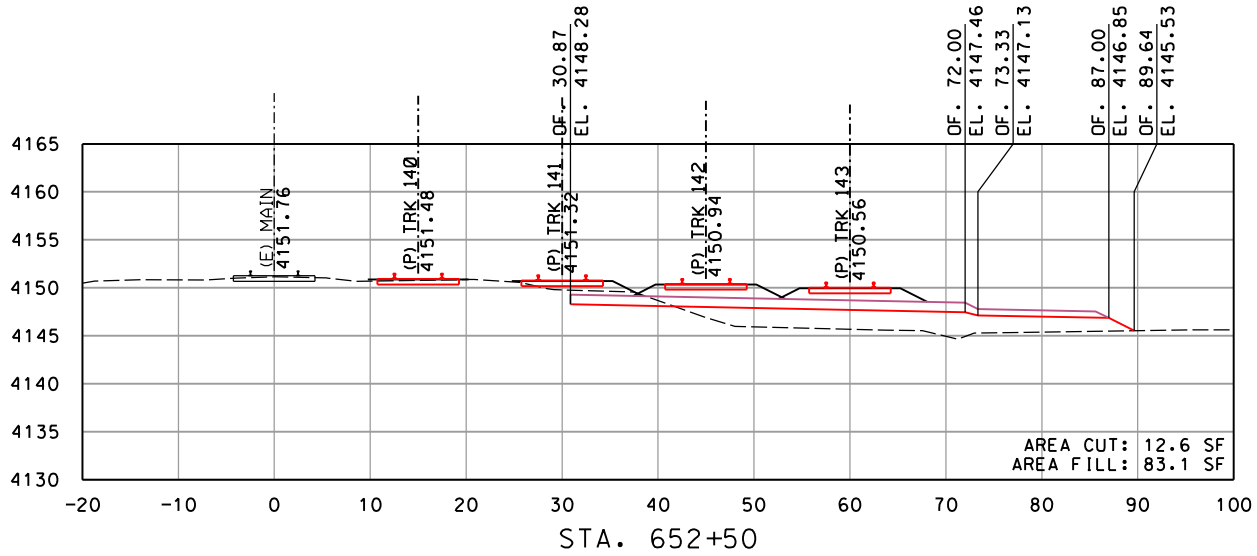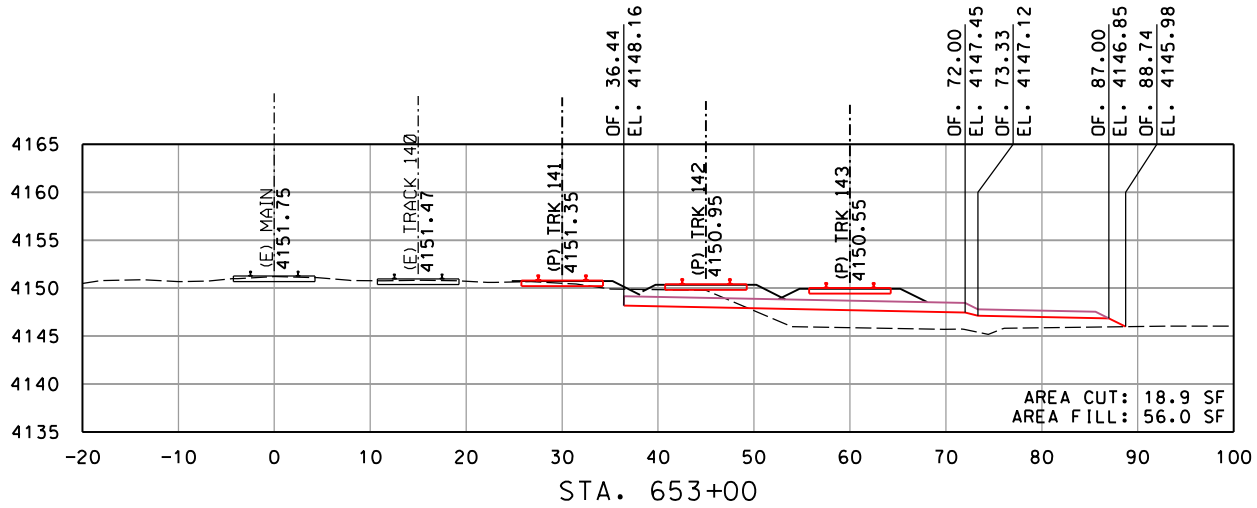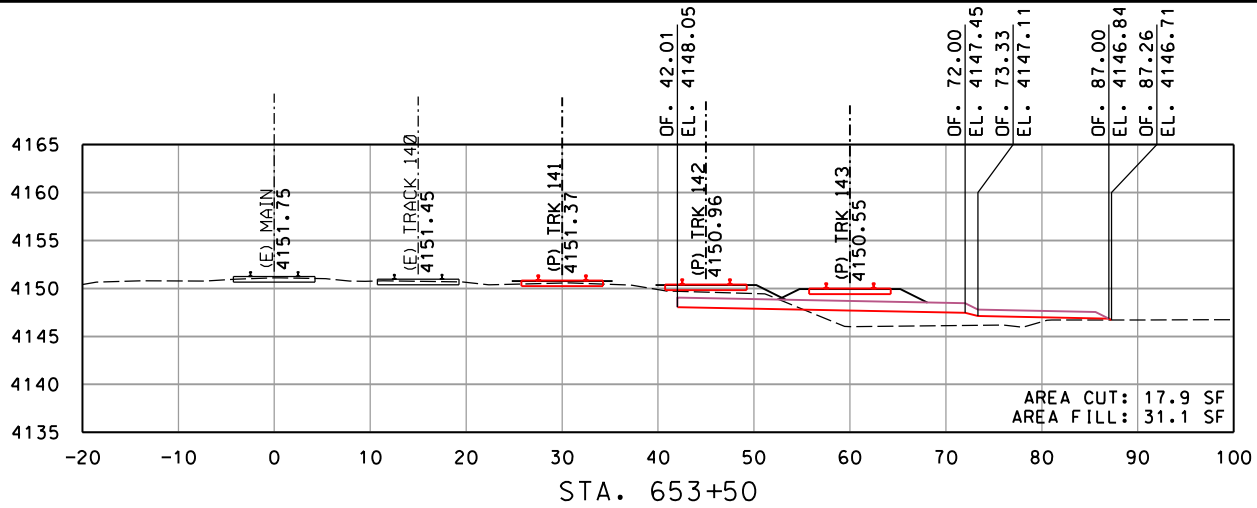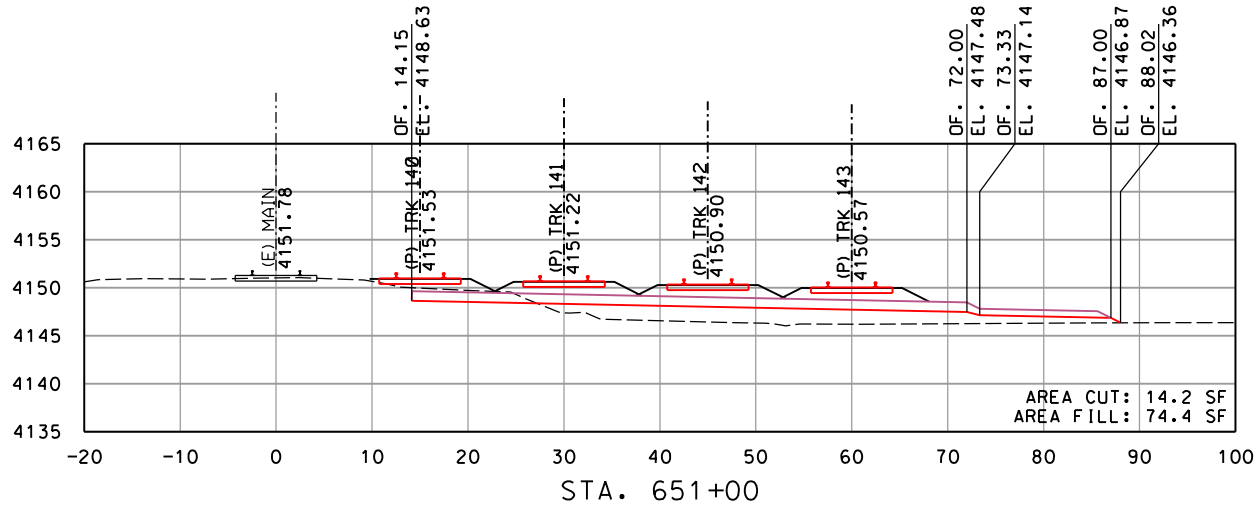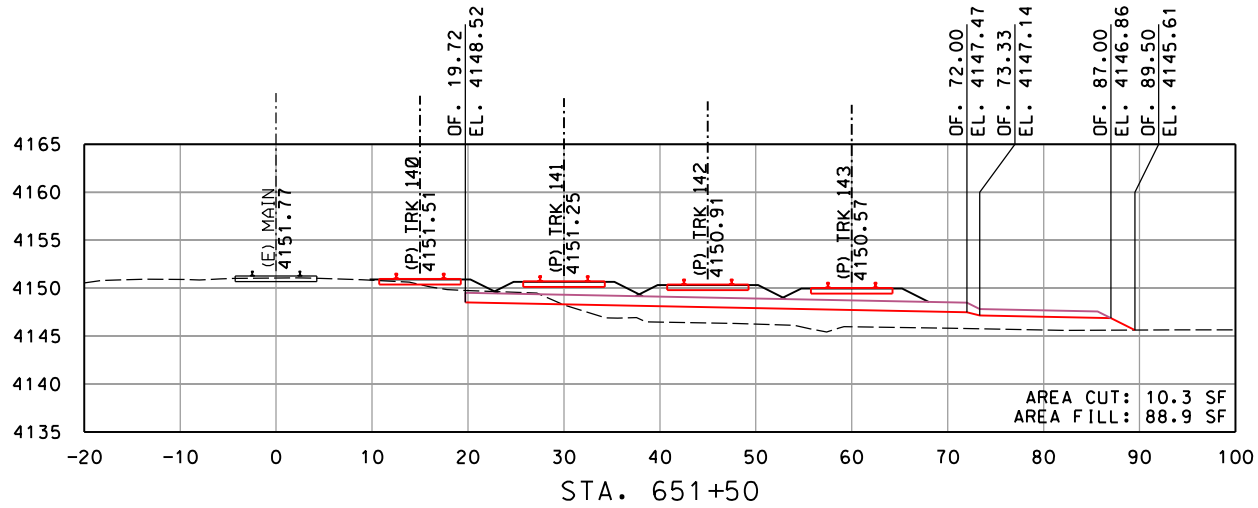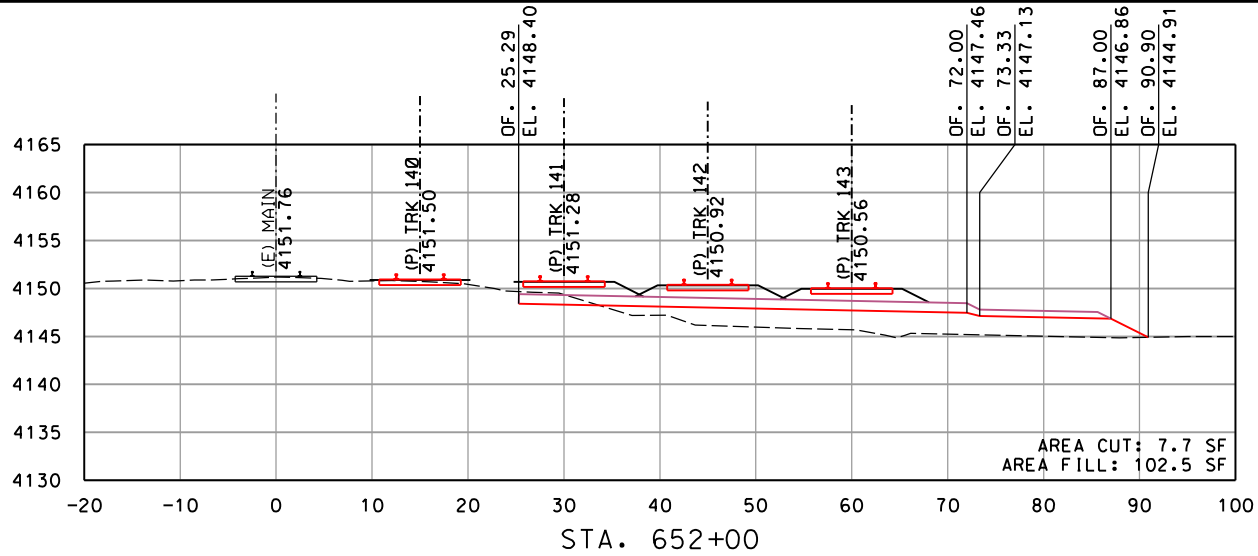

REV	DATE	DESCRIPTION	BY	SUB	APP

INFORMATION CONFIDENTIALITY:
ALL PLANS, DRAWINGS, SPECIFICATIONS, AND/OR INFORMATION FURNISHED HEREWITH SHALL REMAIN THE PROPERTY OF WATCO COMPANIES, LLC, AND SHALL BE HELD CONFIDENTIAL AND SHALL NOT BE USED FOR ANY PURPOSE NOT PROVIDED FOR IN AGREEMENTS WITH WATCO COMPANIES, LLC.








DESIGNED BY	JRW
DRAWN BY	JRW
CHECKED BY	DRW
APPROVED BY	JLW
DATE	2/22/2022



WATCO
RUPERT, ID
EIRR TRACK EXPANSION
CROSS SECTIONS
MAINLINE STA. 651+00 TO STA. 653+50
SHEET 37 OF 40

CONTRACT NO.	19.192
DRAWING NO.	RX-37
REVISION	SHEET NO. 055
SCALE	AS SHOWN

Plot driver: WATCO.pdf_300dpi.plt
Pen table: Watco_Railway.tbl
File: I:\Dropbox (Watco Companies, LLC)\Watco_Design\19_192_Rupert_ID_EIRR_Track_Expansion\CoaRail\Sheet\C-3001-XSections.dgn
Time: 1:56:35 PM
Date: 02/22/2022

 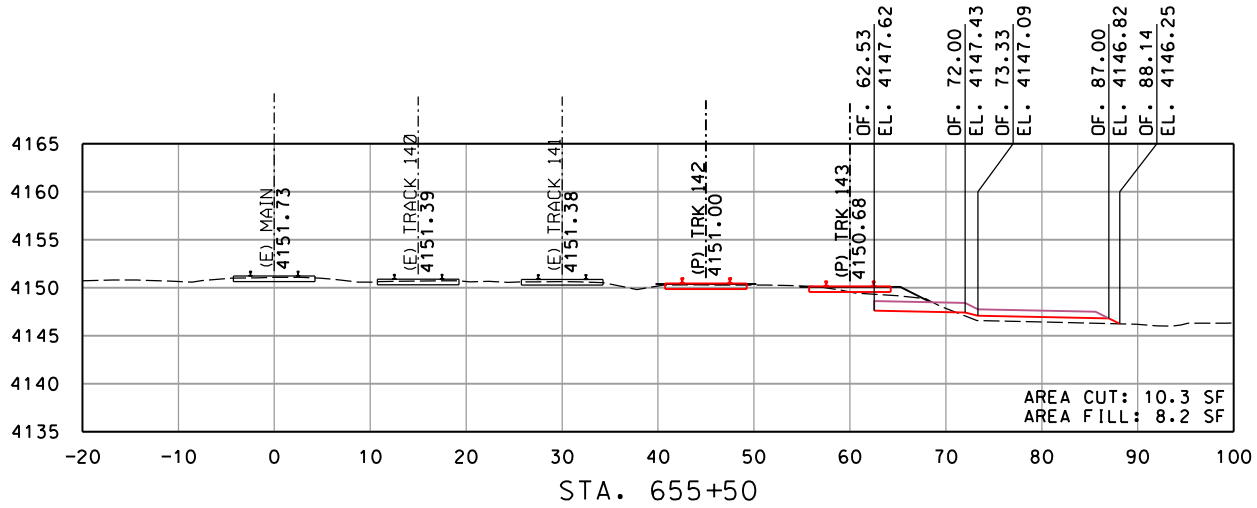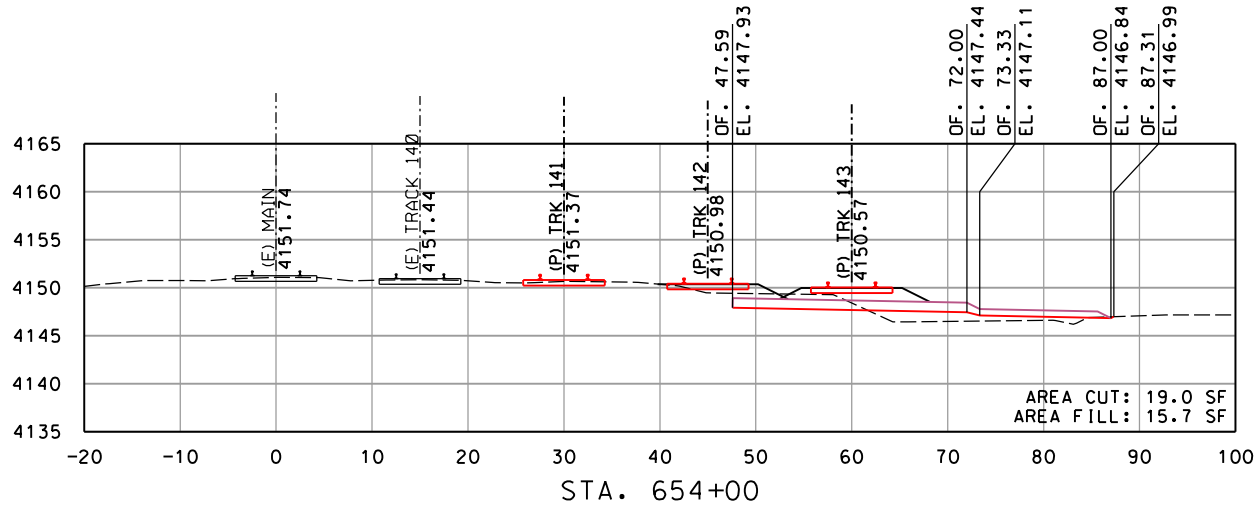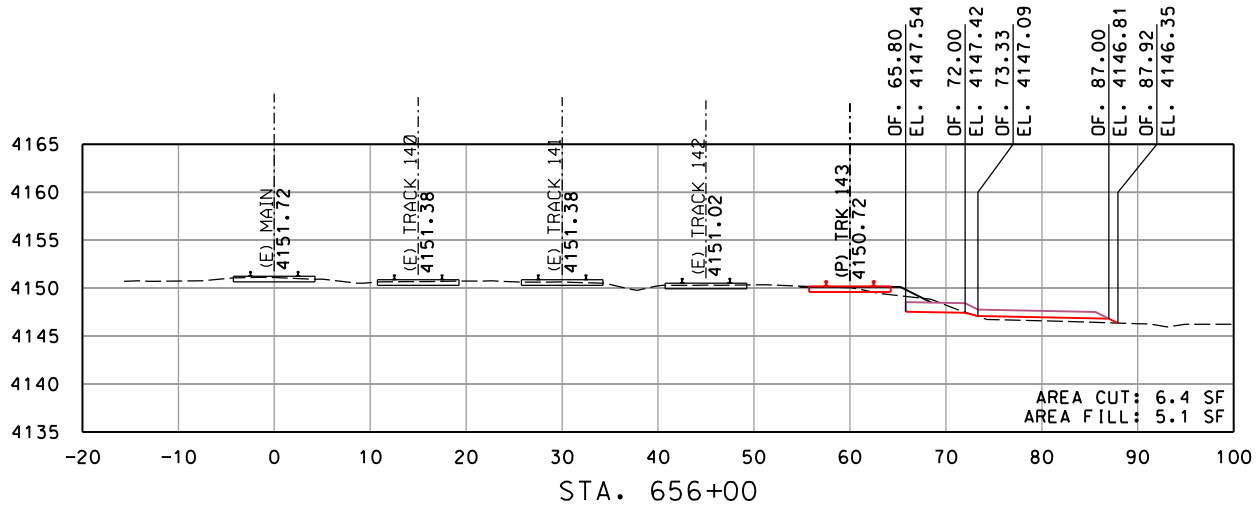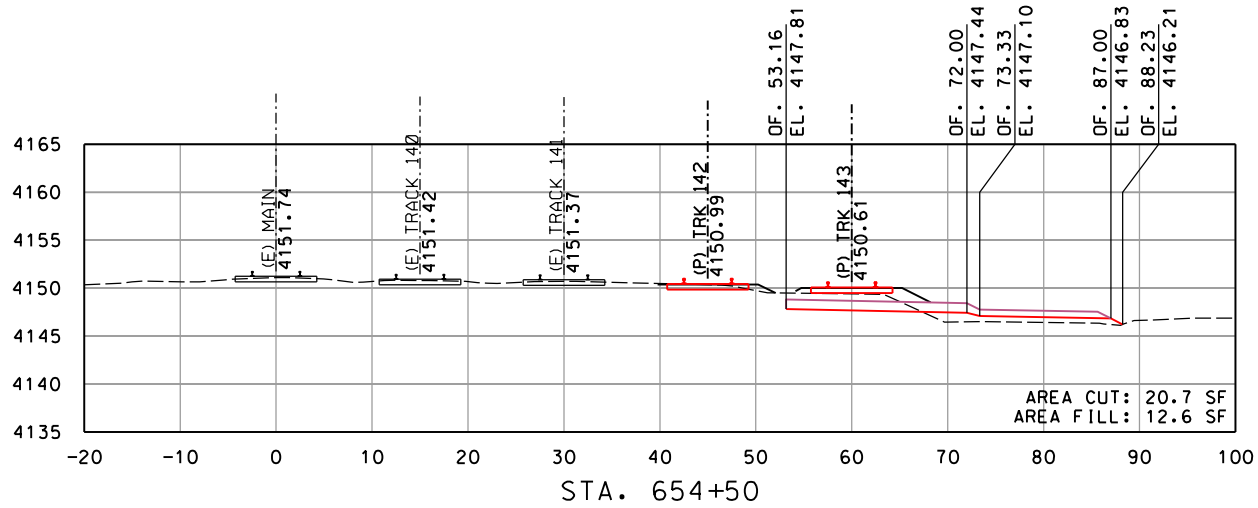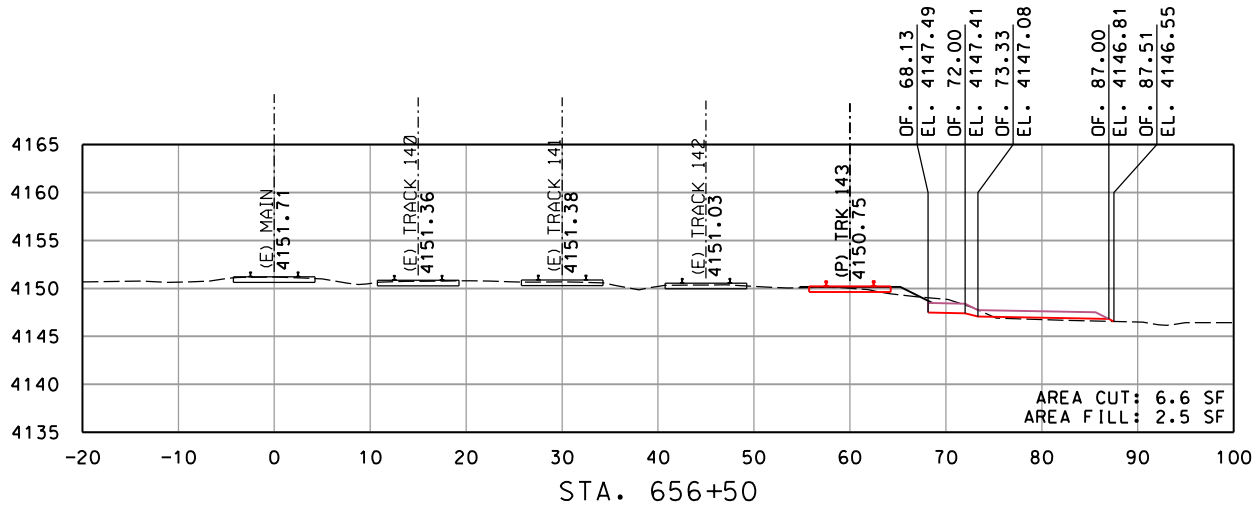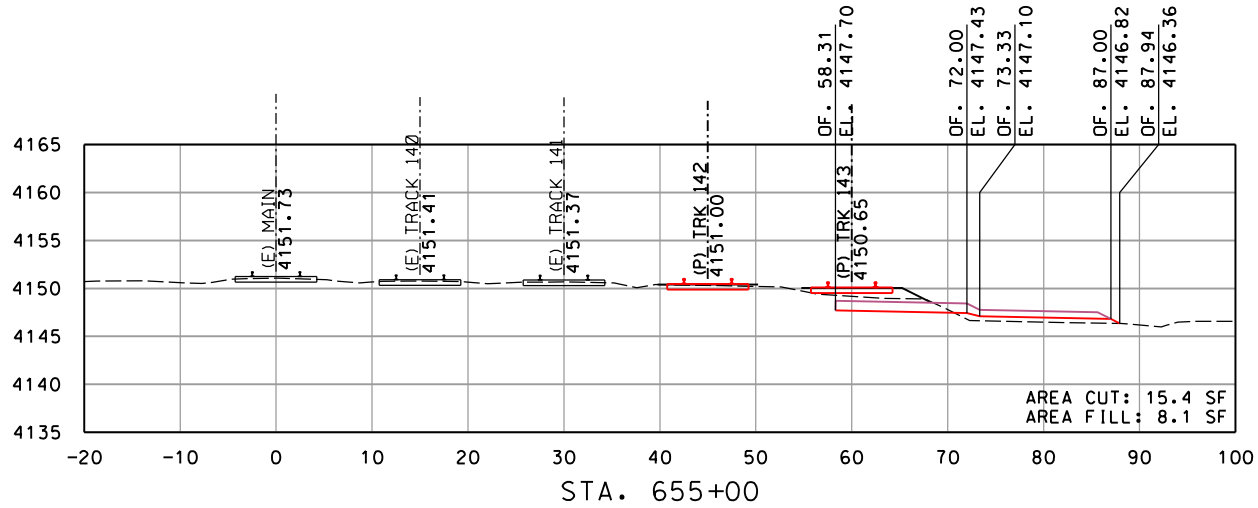

REV	DATE	DESCRIPTION	BY	SUB	APP

INFORMATION CONFIDENTIALITY:
ALL PLANS, DRAWINGS, SPECIFICATIONS, AND/OR INFORMATION FURNISHED HEREWITH SHALL REMAIN THE PROPERTY OF WATCO COMPANIES, LLC, AND SHALL BE HELD CONFIDENTIAL AND SHALL NOT BE USED FOR ANY PURPOSE NOT PROVIDED FOR IN AGREEMENTS WITH WATCO COMPANIES, LLC.




DESIGNED BY JRW
DRAWN BY JRW
CHECKED BY DRW
APPROVED BY JLW
DATE 2/22/2022



WATCO
RUPERT, ID
EIRR TRACK EXPANSION
CROSS SECTIONS
MAINLINE STA. 654+00 TO STA. 656+50
SHEET 38 OF 40

CONTRACT NO.	19.192
DRAWING NO.	RX-38
REVISION	SHEET NO. 056
SCALE	AS SHOWN

Plot driver: WATCO.pdf_300dpi.ctb
Pen tab (e: Watco_Railway.tbl
File: I:\Dropbox (Watco Companies, LLC)\Watco_Design\19_192_Rupert_ID_ERRR_Track_Expansion\ConRail\Sheet\19-3001-XSections.dgn
Time: 15:36:36 PM
Date: 02/22/2022

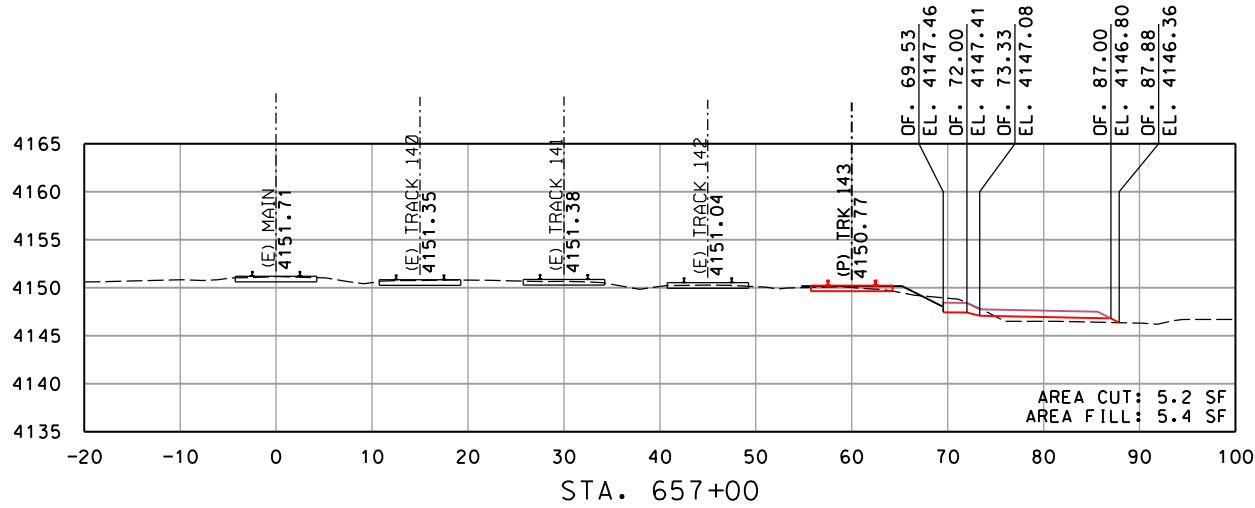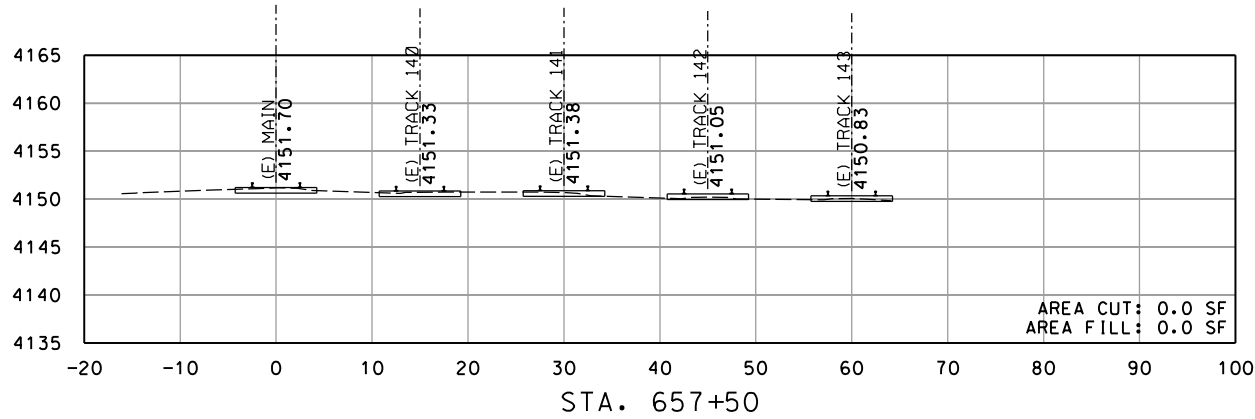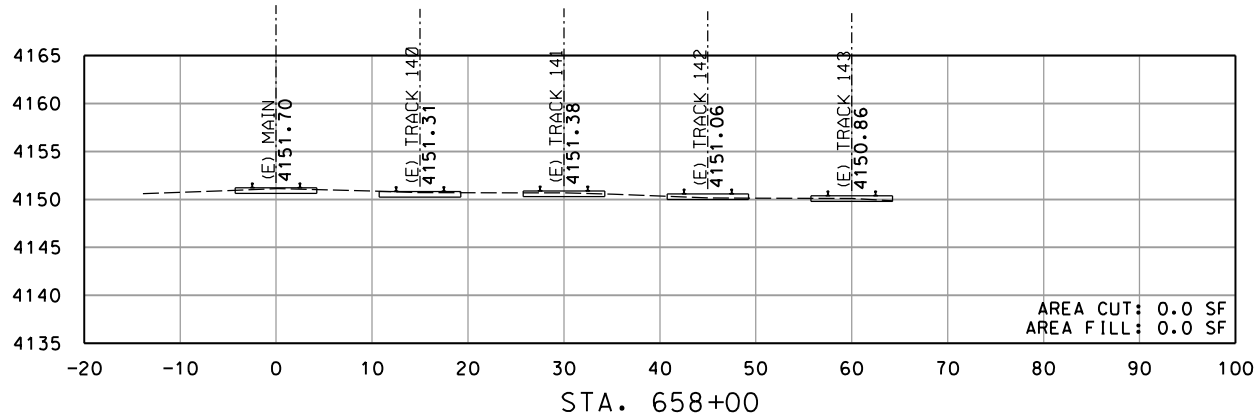

End Area Volume Report





Report Created: 2/16/2022

Baseline Station	Station Quantities			
	Cut		Fill	
	Area	Volume	Area	Volume
543+00.00	0	0	0	0
543+50.00	0	0	0	0
544+00.00	0	0	0	0
544+50.00	0	0	0	0
545+00.00	1.3	1.20	36.72	34.00
545+50.00	17.27	17.19	44.5	75.20
546+00.00	25.52	39.62	31.2	70.09
546+50.00	20.07	42.21	6.3	34.72
547+00.00	27.95	44.46	10.41	15.47
547+50.00	30.92	54.51	10.67	19.52
548+00.00	27.1	53.72	5.65	15.11
548+50.00	22.4	45.83	4.91	9.78
549+00.00	13.86	33.57	12.59	16.20
549+50.00	14.11	25.90	13.18	23.86
550+00.00	23.84	35.14	9.07	20.60
550+50.00	33.55	53.14	7.15	15.02
551+00.00	35.81	64.22	7.67	13.72
551+50.00	33.18	63.88	11.64	17.88
552+00.00	21.75	50.86	21.14	30.35
552+50.00	17.79	36.61	23.95	41.75
553+00.00	12.47	28.02	26.53	46.74
553+50.00	11.37	22.07	26.52	49.12
554+00.00	19.27	28.37	18.14	41.35
554+50.00	40.32	55.18	10.32	26.35
555+00.00	58.15	91.18	4.41	13.64
555+50.00	58.72	108.21	4.38	8.14
556+00.00	52.33	102.82	3.14	6.96
556+50.00	41.3	86.69	7.34	9.70
557+00.00	30.99	66.94	17.37	22.88
557+50.00	26.16	52.92	19.73	34.35
558+00.00	21.09	43.75	23.8	40.31
558+50.00	18.48	36.64	24	44.26
559+00.00	18.21	33.97	21.29	41.94
559+50.00	18.35	33.85	19.8	38.05
560+00.00	21.26	36.68	17.39	34.44
560+50.00	16.69	35.14	24.9	39.16
561+00.00	10.41	25.09	33.33	53.92
561+50.00	10.63	19.48	37.82	65.88
562+00.00	30.76	38.32	17.1	50.85
562+50.00	48.6	73.48	13.05	27.92
563+00.00	49.23	90.58	10.5	21.81
563+50.00	46.35	88.50	8.37	17.47
564+00.00	62.85	101.11	2.04	9.64
564+50.00	85.78	137.62	1.13	2.94
565+00.00	73.98	147.93	7.54	8.03
565+50.00	40.38	105.89	20.51	25.97
566+00.00	14.96	51.24	35.98	52.31
566+50.00	4.7	18.20	40.99	71.27
567+00.00	6.59	10.45	37.31	72.50
567+50.00	4.58	10.34	39.2	70.84
568+00.00	8.25	11.88	36.29	69.90
568+50.00	16.29	22.72	28.36	59.86
569+00.00	20.69	34.24	25.57	49.94
569+50.00	30	46.94	21.39	43.48
570+00.00	44.61	69.08	9.02	28.16
570+50.00	38.96	77.38	5.2	13.17
571+00.00	24.49	58.75	16.45	20.05
571+50.00	17.68	39.05	29.31	42.37
572+00.00	10.2	25.81	32.73	57.44
572+50.00	10.73	19.38	33.59	61.41
573+00.00	13.92	22.82	33.42	62.05
573+50.00	17.55	29.14	35.01	63.36
574+00.00	11.52	26.92	46.04	75.05
574+50.00	12.41	22.16	50.63	89.51
575+00.00	18.19	28.33	44.54	88.12
575+50.00	19.44	34.84	44.78	82.70
576+00.00	6.97	24.45	55.62	92.96
576+50.00	5.02	11.10	67.62	114.11
577+00.00	5.79	10.01	73.19	130.38
577+50.00	0.52	5.84	73.61	135.93
578+00.00	0.39	0.84	74.32	136.97
578+50.00	7.09	6.93	40.81	106.60
579+00.00	11.03	16.78	31.46	66.92

579+50.00	12.69	21.96	22.89	50.32
580+00.00	11.02	21.95	15.98	35.99
580+50.00	4.06	13.96	14.61	28.32
581+00.00	2.21	5.81	24.62	36.32
581+50.00	2.45	4.31	27.09	47.88
582+00.00	2.9	4.95	28.78	51.73
582+50.00	4.76	7.09	27.33	51.95
583+00.00	9.26	12.98	32.39	55.30
583+50.00	13.41	20.99	27.18	55.16
584+00.00	15.66	26.92	30.72	53.61
584+50.00	10.23	23.97	36.76	62.48
585+00.00	9.45	18.22	42.28	73.19
585+50.00	12.48	20.31	52.46	87.72
586+00.00	10.39	21.18	62.31	106.27
586+50.00	8.5	17.49	71.03	123.46
587+00.00	8.53	15.77	80.52	140.32
587+50.00	6.46	13.88	82.51	150.95
588+00.00	4.87	10.49	78.79	149.35
588+50.00	3.76	7.99	70.57	138.30
589+00.00	0.49	3.94	71.47	131.52
589+50.00	0.9	1.29	59.49	121.26
590+00.00	5.18	5.63	47.07	98.67
590+50.00	6.55	10.86	40.49	81.07
591+00.00	5.08	10.77	38.39	73.04
591+50.00	4.04	8.44	35.47	68.39
592+00.00	3.74	7.20	32.32	62.77
592+50.00	4.72	7.83	35.62	62.91
593+00.00	5.32	9.30	35.85	66.18
593+50.00	2.51	7.25	32.79	63.56
594+00.00	2.8	4.92	39.1	66.56
594+50.00	0.42	2.98	45.82	78.63
595+00.00	1.95	2.19	34.81	74.66
595+50.00	13.85	14.63	21.93	52.54
596+00.00	11.68	23.64	27.69	45.94
596+50.00	10.25	20.31	38.12	60.94
597+00.00	7.93	16.83	45.68	77.59
597+50.00	10.29	16.87	38.85	78.27
598+00.00	17.24	25.49	25.68	59.75
598+50.00	25.57	39.64	12.48	35.33
599+00.00	28.92	50.45	8.09	19.05
599+50.00	20.23	45.51	11.4	18.05
600+00.00	19.12	36.44	8.88	18.78
600+50.00	26.74	42.46	2.4	10.44
601+00.00	29.6	52.17	0.85	3.01
601+50.00	16.53	42.71	2.58	3.18
602+00.00	4.64	19.60	11.25	12.81
602+50.00	7.13	10.90	4.35	14.44
603+00.00	4.9	11.14	6.1	9.68
603+50.00	18.18	21.37	3.7	9.07
604+00.00	17.48	33.02	4.74	7.81
604+50.00	22.05	36.60	3.4	7.54
605+00.00	20.66	39.55	6.08	8.78
605+50.00	15.52	33.50	12.3	17.02
606+00.00	13.64	27.00	17.42	27.52
606+50.00	12.19	23.92	19.13	33.84
607+00.00	9.77	20.33	20.79	36.96
607+50.00	7.9	16.36	13.61	31.85
608+00.00	5	11.94	14.56	26.08
608+50.00	6.81	10.94	8.24	21.11
609+00.00	15.02	20.21	0.89	8.45
609+50.00	20.41	32.81	0	0.82
610+00.00	17.89	35.46	0.66	0.61
610+50.00	21.77	36.72	1.9	2.37
611+00.00	24.26	42.62	2.81	4.36
611+50.00	34.47	54.38	0.37	2.94
612+00.00	48.82	77.12	0	0.34
612+50.00	47.89	89.55	0	0.00
613+00.00	33.78	75.62	0.23	0.21
613+50.00	32.28	61.17	1.54	1.64
614+00.00	15.29	44.05	7.1	8.00
614+50.00	14	27.12	8.74	14.67
615+00.00	23.52	34.74	2.67	10.56
615+50.00	20.51	40.77	3.84	6.03
616+00.00	15.38	33.23	5.02	8.20
616+50.00	10.98	24.41	13.72	17.35
617+00.00	5.34	15.11	9.79	21.77
617+50.00	5.31	9.86	6.47	15.06
618+00.00	4.53	9.11	10.64	15.84
618+50.00	4.25	8.20	6.31	15.69
619+00.00	6.68	10.12	4	9.55
619+50.00	21.33	25.94	0	3.70
620+00.00	54.67	70.37	0	0.00
620+50.00	44.56	91.88	0	0.00
621+00.00	63.58	100.13	0	0.00
621+50.00	99.59	151.08	14.49	13.42

622+00.00	86.8	172.58	11.76	24.31
622+50.00	88.51	162.32	9.42	19.61
623+00.00	87.5	162.97	16.18	23.70
623+50.00	100.37	173.95	17.37	31.06
624+00.00	116.37	200.69	8.73	24.17
624+50.00	123.14	221.77	7.27	14.81
625+00.00	108.49	214.47	10.18	16.16
625+50.00	86.68	180.71	17.59	25.71
626+00.00	88.21	161.94	10.94	26.42
626+50.00	73.88	150.08	11.26	20.56
627+00.00	72	135.07	11.18	20.78
627+50.00	65.79	127.58	15.15	24.38
628+00.00	39.57	97.56	21.36	33.81
628+50.00	39.77	73.46	26.25	44.08
629+00.00	59.05	91.50	19.18	42.06
629+50.00	78.89	127.72	12.44	29.28
630+00.00	95.75	161.70	5.16	16.30
630+50.00	96.19	177.72	4.43	8.88
631+00.00	98.75	180.50	3.11	6.98
631+50.00	88.13	173.04	1.37	4.15
632+00.00	86.01	161.24	0.3	1.55
632+50.00	107.39	179.07	0.02	0.30
633+00.00	78.77	172.37	0.77	0.73
633+50.00	130.95	194.19	9.91	9.89
634+00.00	132.4	243.84	14.65	22.74
634+50.00	121.86	235.43	21.62	33.58
635+00.00	103.17	208.36	38.49	55.66
635+50.00	100.46	188.55	43.64	76.05
636+00.00	109.85	194.73	37.12	74.78
636+50.00	95.5	190.14	41.72	73.00
637+00.00	76.87	159.60	56.07	90.55
637+50.00	60.99	127.65	68.96	115.77
638+00.00	50.38	103.12	72.5	130.98
638+50.00	66.5	108.22	58.78	121.56
639+00.00	99.37	153.58	38.35	89.94
639+50.00	110.64	194.45	36.09	68.93
640+00.00	83.61	179.86	50.34	80.03
640+50.00	93.7	164.18	56.74	99.15
641+00.00	80.22	161.04	54.5	103.00
641+50.00	1.63	75.79	97.08	140.35
642+00.00	1.72	31.10	125.25	205.86
642+50.00	2.03	3.47	144.71	249.96
643+00.00	1.6	3.36	161.39	283.43
643+50.00	0.69	2.12	163.04	300.40
644+00.00	0.7	1.29	154.25	293.79
644+50.00	1.44	1.98	124.22	257.84
645+00.00	3.32	4.41	117.93	224.21
645+50.00	2.28	5.19	129.55	229.15
646+00.00	1.81	3.79	144.21	253.48
646+50.00	2.34	3.84	137.09	260.46
647+00.00	4.23	6.08	103.57	222.83
647+50.00	4.85	8.41	93.26	182.25
648+00.00	4.99	9.11	77.53	158.14
648+50.00	6.23	10.39	54.23	122.00
649+00.00	5	10.40	62.3	107.90
649+50.00	3.83	8.18	71.18	123.59
650+00.00	6.64	9.69	81.04	140.94
650+50.00	12.55	17.77	89.95	158.32
651+00.00	14.18	24.75	74.41	152.19
651+50.00	10.27	22.64	88.93	151.24
652+00.00	7.68	16.62	102.54	177.29
652+50.00	12.63	18.81	83.12	171.91
653+00.00	18.95	29.24	56.04	128.85
653+50.00	17.88	34.10	31.14	80.72
654+00.00	18.95	34.10	15.66	43.33
654+50.00	20.71	36.72	12.56	26.13
655+00.00	15.38	33.42	8.12	19.15
655+50.00	10.33	23.81	8.16	15.07
656+00.00	6.39	15.48	5.07	12.25
656+50.00	6.64	12.06	2.5	7.01
657+00.00	5.17	10.94	5.36	7.28
657+50.00	0	4.79	0	4.96
658+00.00	0	0.00	0	0.00
658+50.00	0	0.00	0	0.00
659+00.00	0	0.00	0	0.00

Plot driver: WATCO.pdf_300dpi.ctb
Pen table: Watco_Railway.tbl
File: I:\Dropbox (Watco Companies, LLC)\Watco_Design\19_192_Rupert_ID_EIRR_Track_Expansion\ConRail\Sheet\19-3001-XSections.dgn
Time: 1:56:38 PM
Date: 02/22/2022

 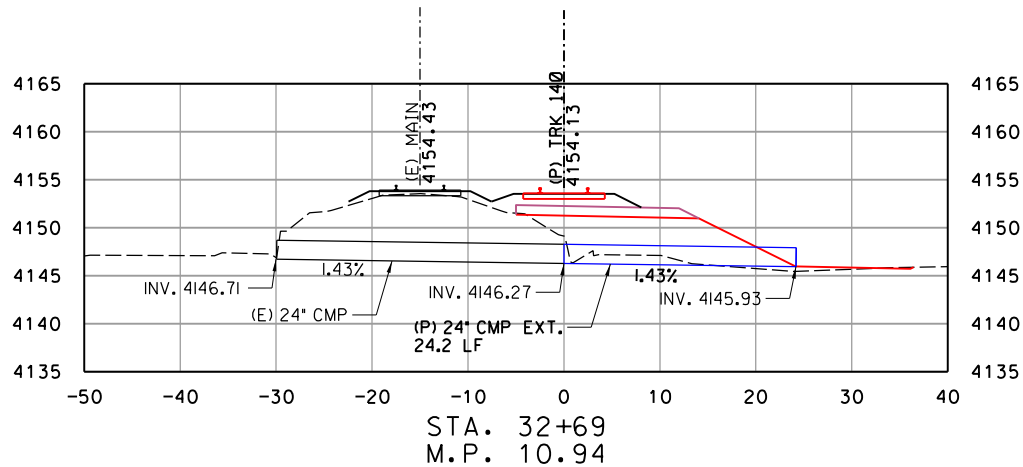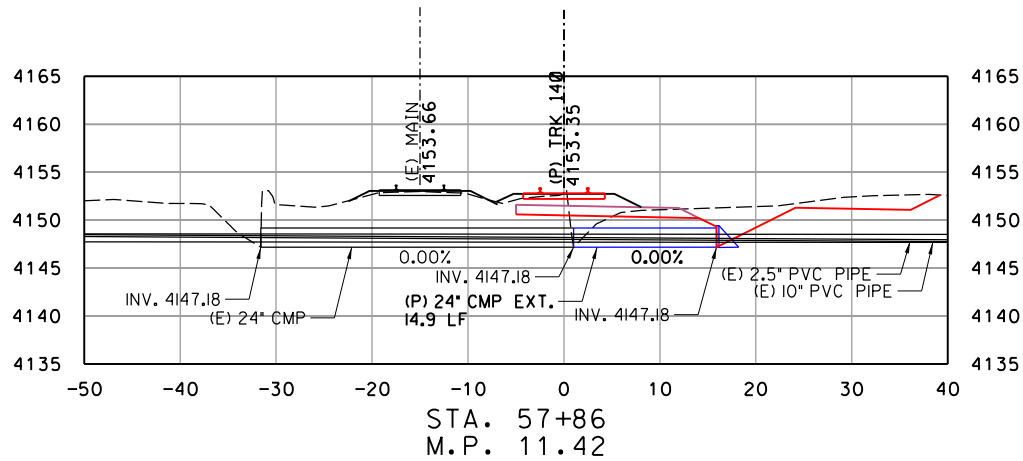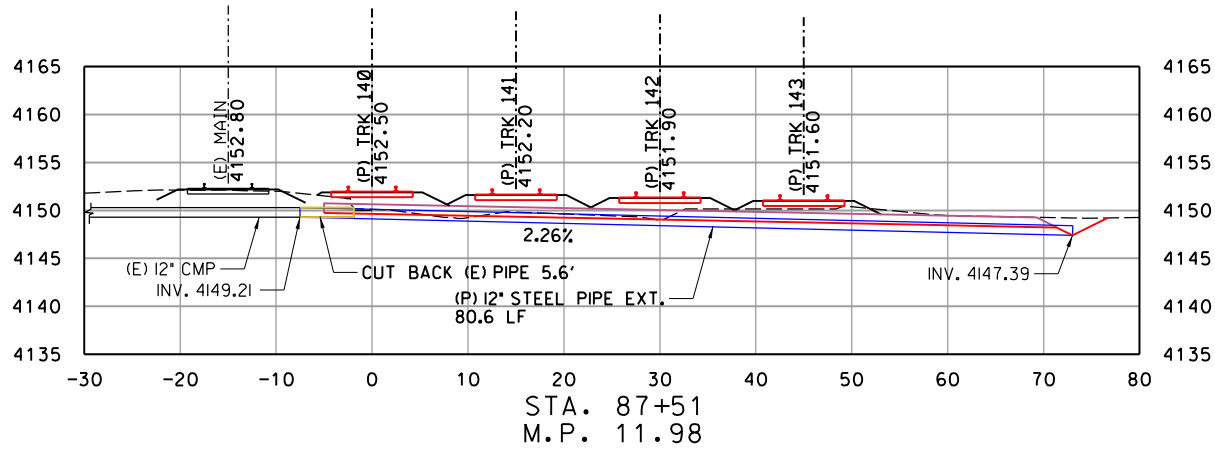

REV	DATE	DESCRIPTION	BY	SUB	APP

INFORMATION CONFIDENTIALITY:
ALL PLANS, DRAWINGS, SPECIFICATIONS, AND/OR INFORMATION
FURNISHED HEREWITH SHALL
REMAIN THE PROPERTY OF WATCO
COMPANIES, LLC, AND SHALL BE
HELD CONFIDENTIAL AND SHALL
NOT BE USED FOR ANY PURPOSE
NOT PROVIDED FOR IN
AGREEMENTS WITH WATCO
COMPANIES, LLC.


DESIGNED BY	JRW
DRAWN BY	JRW
CHECKED BY	DRW
APPROVED BY	JLW
DATE	2/22/2022



WATCO
RUPERT, ID
EIRR TRACK EXPANSION
CROSS SECTIONS
CULVERT SECTIONS
SHEET 40 OF 40

CONTRACT NO.	19.192
DRAWING NO.	RX-40
REVISION	SHEET NO. 058
SCALE	AS SHOWN

Plot driver: WATCO.pdf_300dpi.ctb
Pen table: Watco_Railway.tbl
Files: I:\Dropbox\Watco Companies, LLC\Watco_Design\19_192_Rupert_ID_ERR_Track_Expansion\CoaRail\Sheet\19-8000-Key.dgn
Time: 15:56:38 PM
Date: 02/22/2022

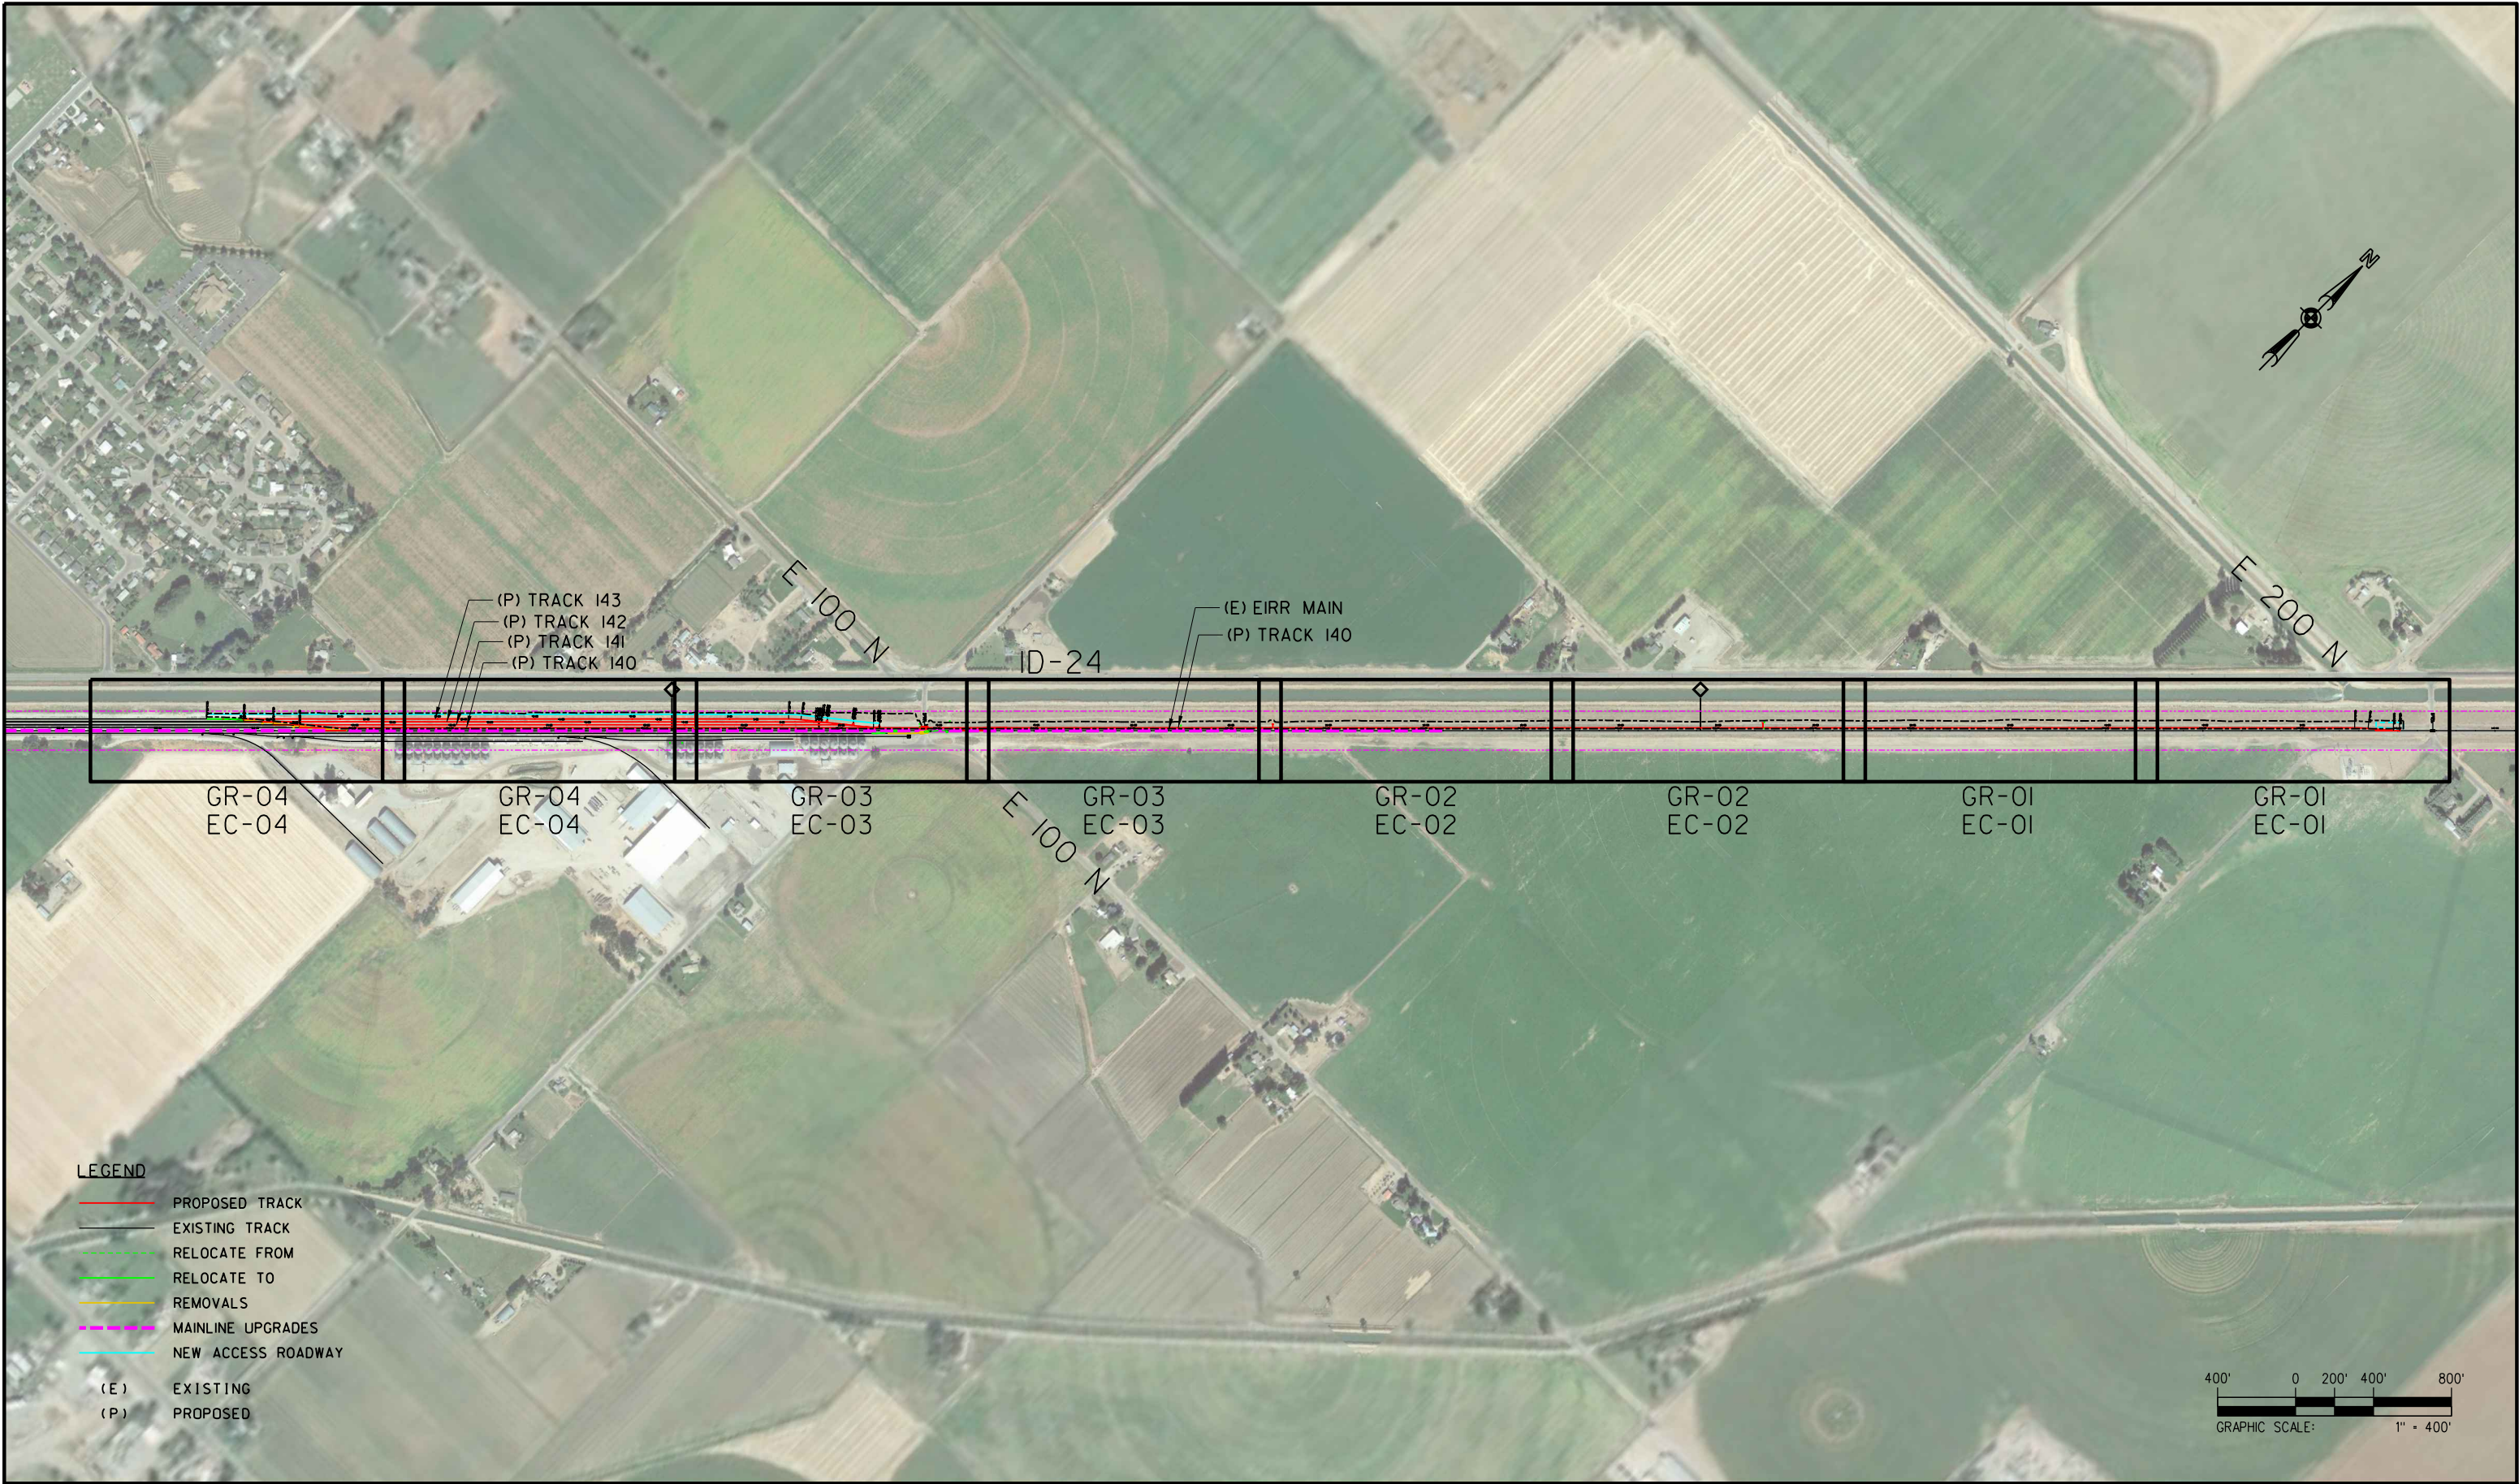

- LEGEND**
- PROPOSED TRACK
 - EXISTING TRACK
 - RELOCATE FROM
 - RELOCATE TO
 - REMOVALS
 - MAINLINE UPGRADES
 - NEW ACCESS ROADWAY
 - (E) EXISTING
 - (P) PROPOSED

REV	DATE	DESCRIPTION	BY	SUB	APP

INFORMATION CONFIDENTIALITY:
ALL PLANS, DRAWINGS, SPECIFICATIONS, AND/OR INFORMATION FURNISHED HEREWITH SHALL REMAIN THE PROPERTY OF WATCO COMPANIES, LLC, AND SHALL BE HELD CONFIDENTIAL AND SHALL NOT BE USED FOR ANY PURPOSE NOT PROVIDED FOR IN AGREEMENTS WITH WATCO COMPANIES, LLC.



DESIGNED BY	JRW
DRAWN BY	JRW
CHECKED BY	DRW
APPROVED BY	JLW
DATE	2/22/2022



WATCO
RUPERT, ID
EIRR TRACK EXPANSION
KEY MAP GRADING AND EROSION PLANS

CONTRACT NO.	19.192
DRAWING NO.	GR-00
REVISION	SHEET NO. 059
SCALE	AS SHOWN

Files: I:\Dropbox (Watco Companies, LLC)\Watco - Design\19_192_Rupert_ID_EIRR_Track_Expansion\Coa\Rail\Sheet\19-8002-Grd.dgn

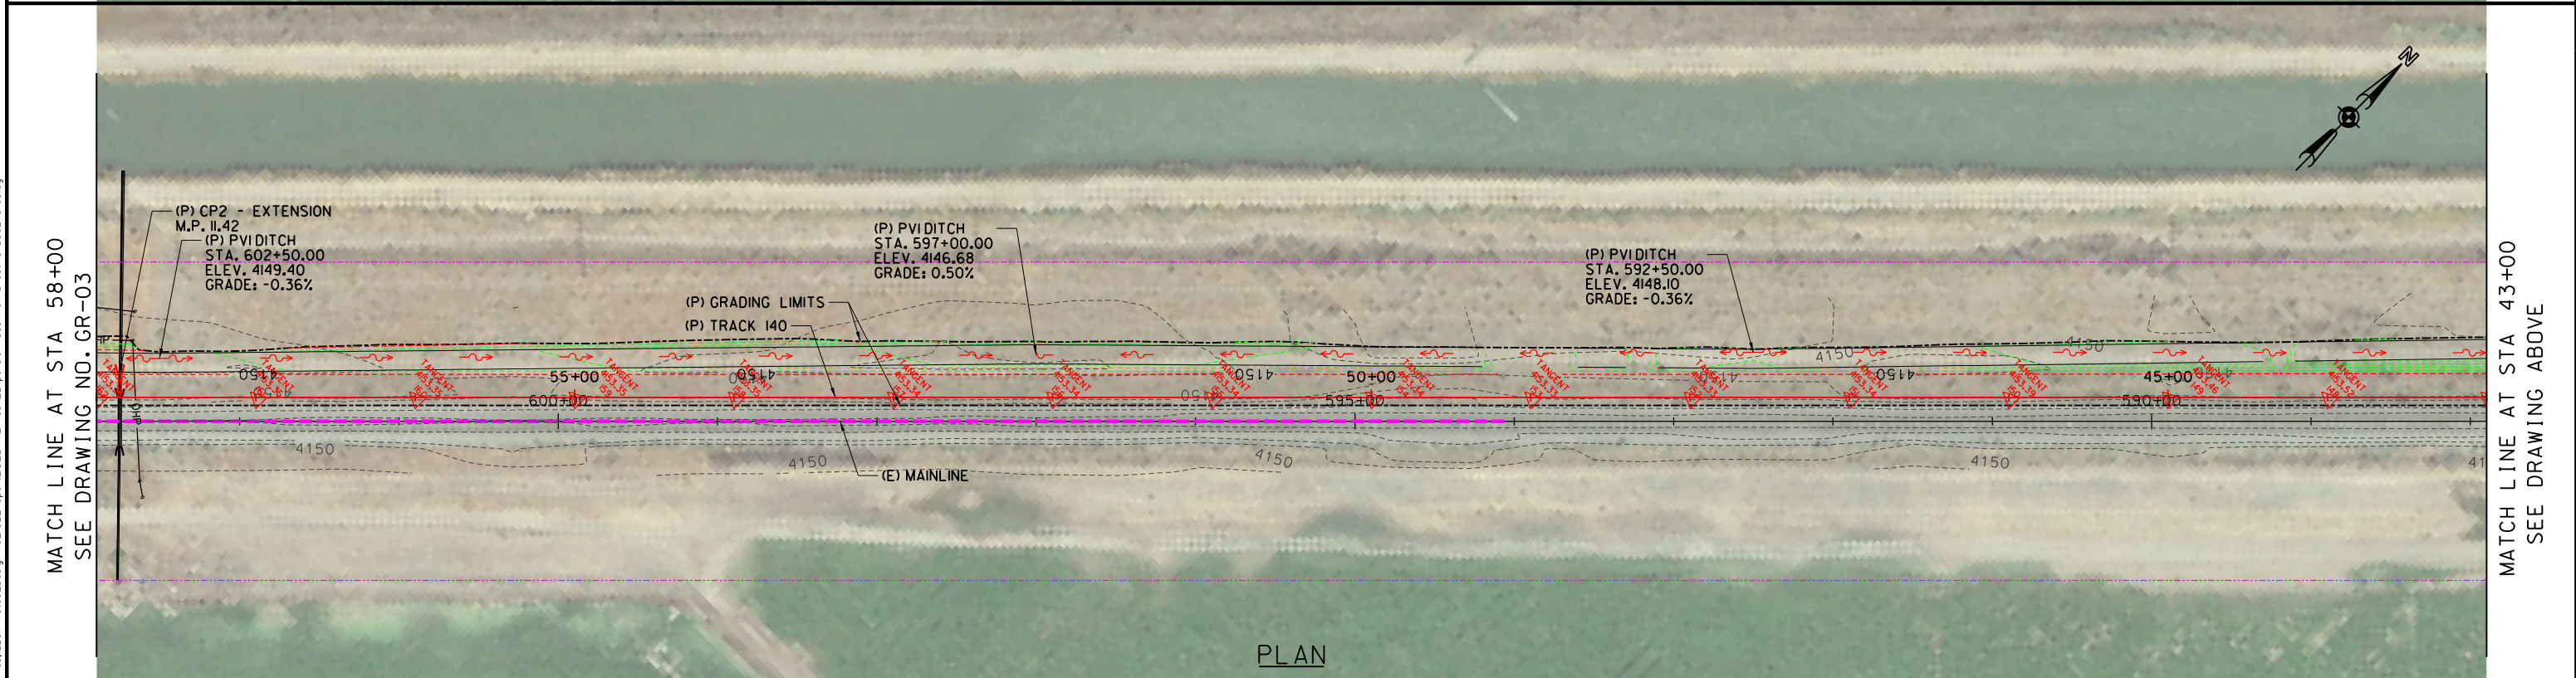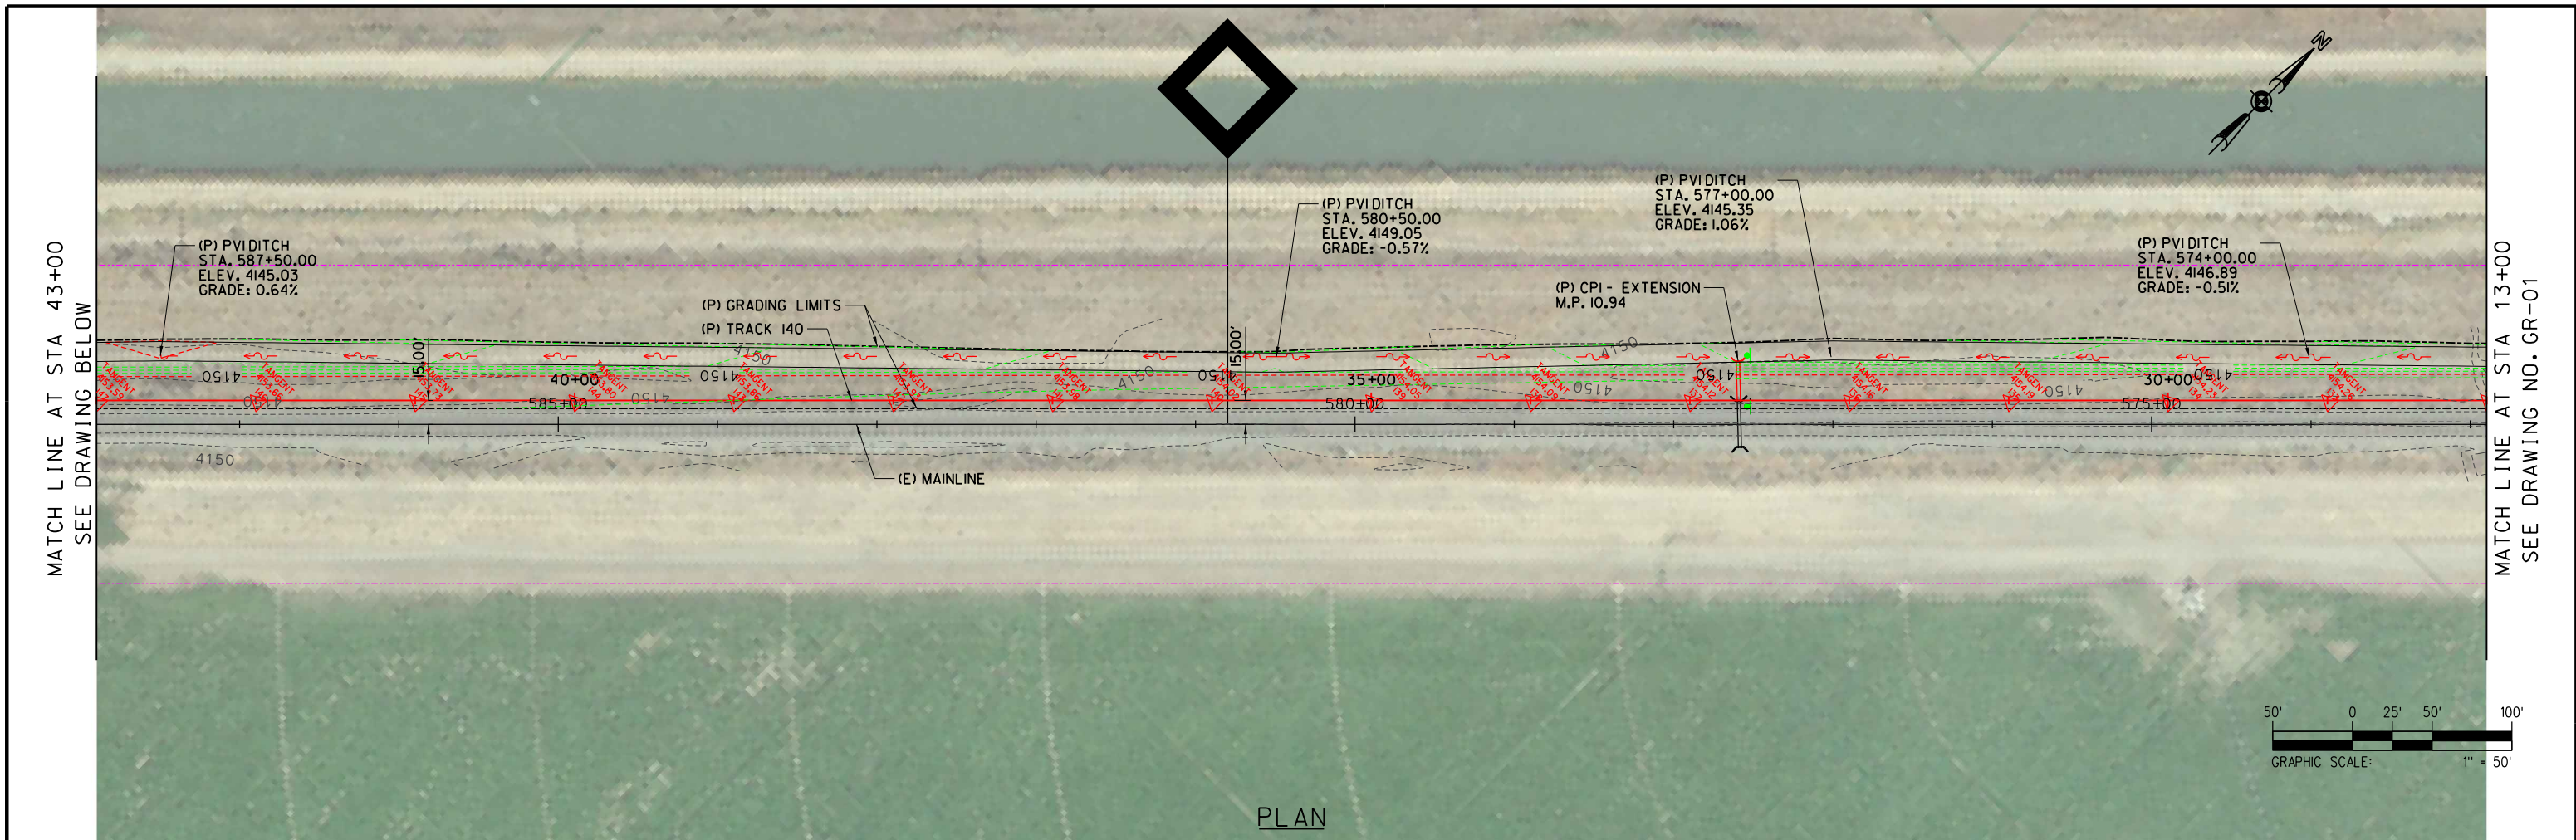

REV	DATE	DESCRIPTION	BY	SUB	APP

INFORMATION CONFIDENTIALITY:
ALL PLANS, DRAWINGS SPECIFICATIONS, AND/OR INFORMATION FURNISHED HEREWITH SHALL REMAIN THE PROPERTY OF WATCO COMPANIES, LLC, AND SHALL BE HELD CONFIDENTIAL AND SHALL NOT BE USED FOR ANY PURPOSE NOT PROVIDED FOR IN AGREEMENTS WITH WATCO COMPANIES, LLC.



DESIGNED BY	JRW
DRAWN BY	JRW
CHECKED BY	DRW
APPROVED BY	JLW
DATE	2/22/2022



WATCO
RUPERT, IDAHO
EIRR TRACK EXPANSION
GRADING, DRAINAGE, & STAKING PLAN - SHEET 03 OF 07
STA 28+00 TO STA 58+00

CONTRACT NO.	19.192
DRAWING NO.	GR-02
REVISION	SHEET NO. 061
SCALE	AS SHOWN

Files: I:\Dropbox (Watco Companies, LLC)\Watco - Design\19_192_Rupert_ID_EIRR_Track_Expansion\Coa\Rail_Sheet\19-8003-Grd.dgn

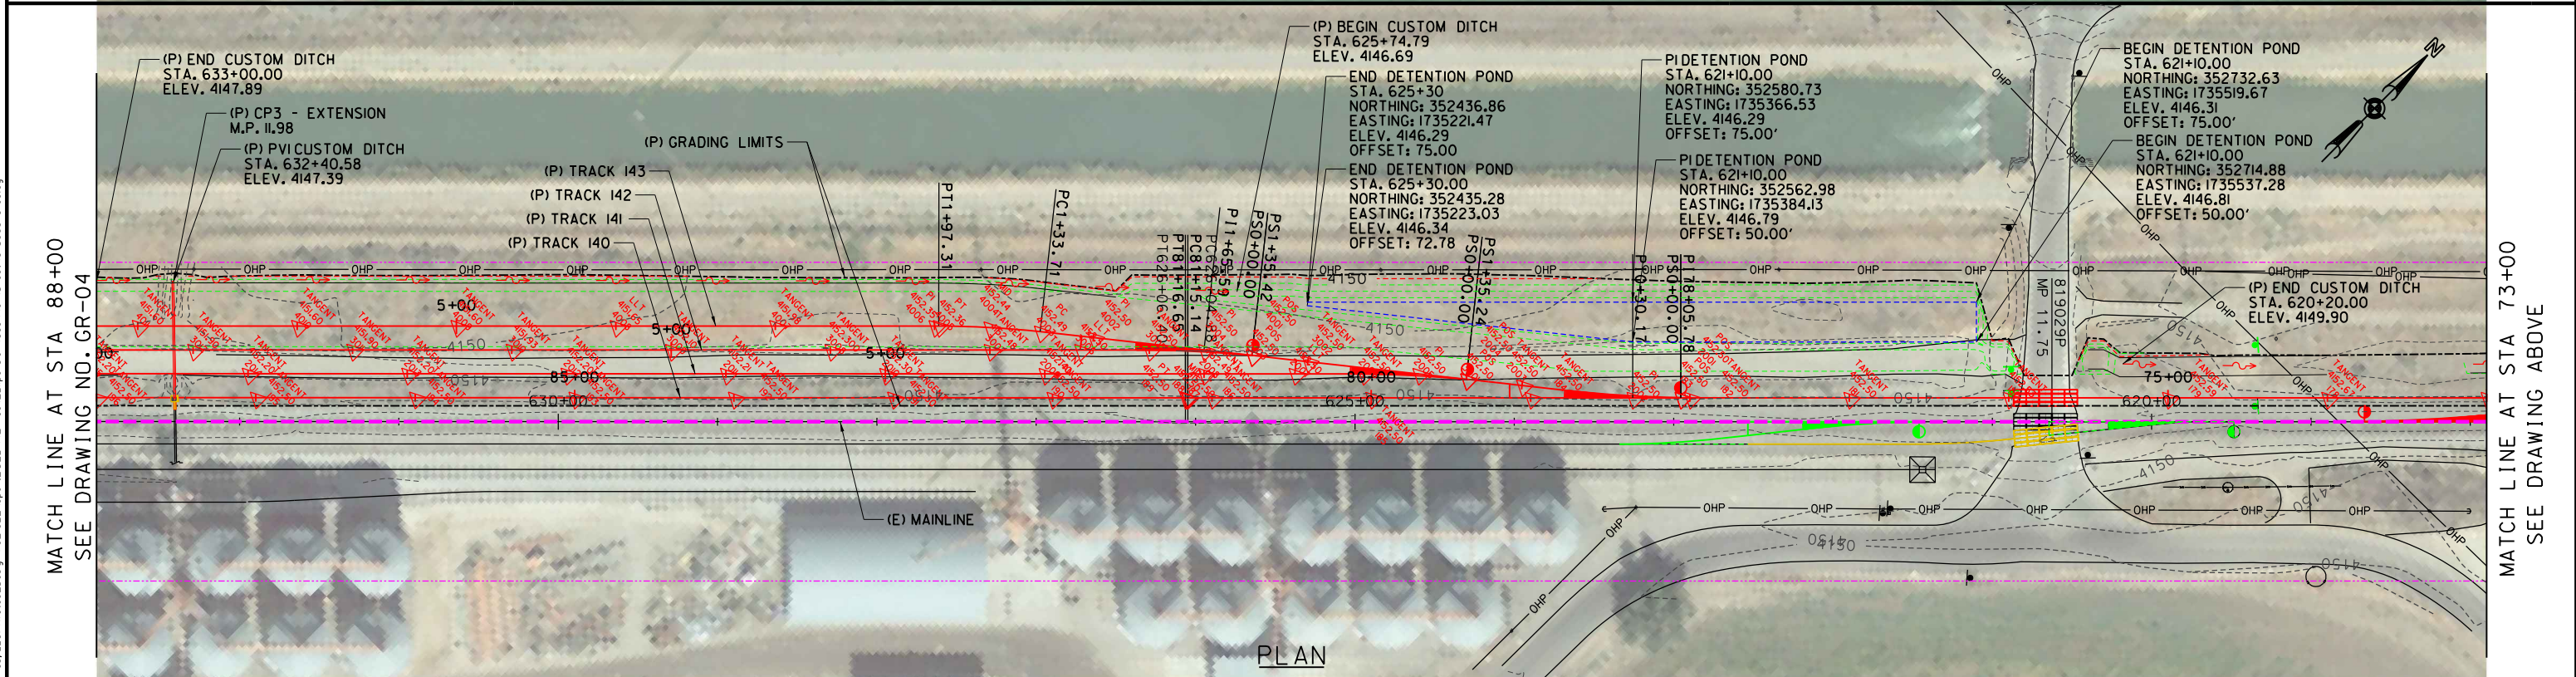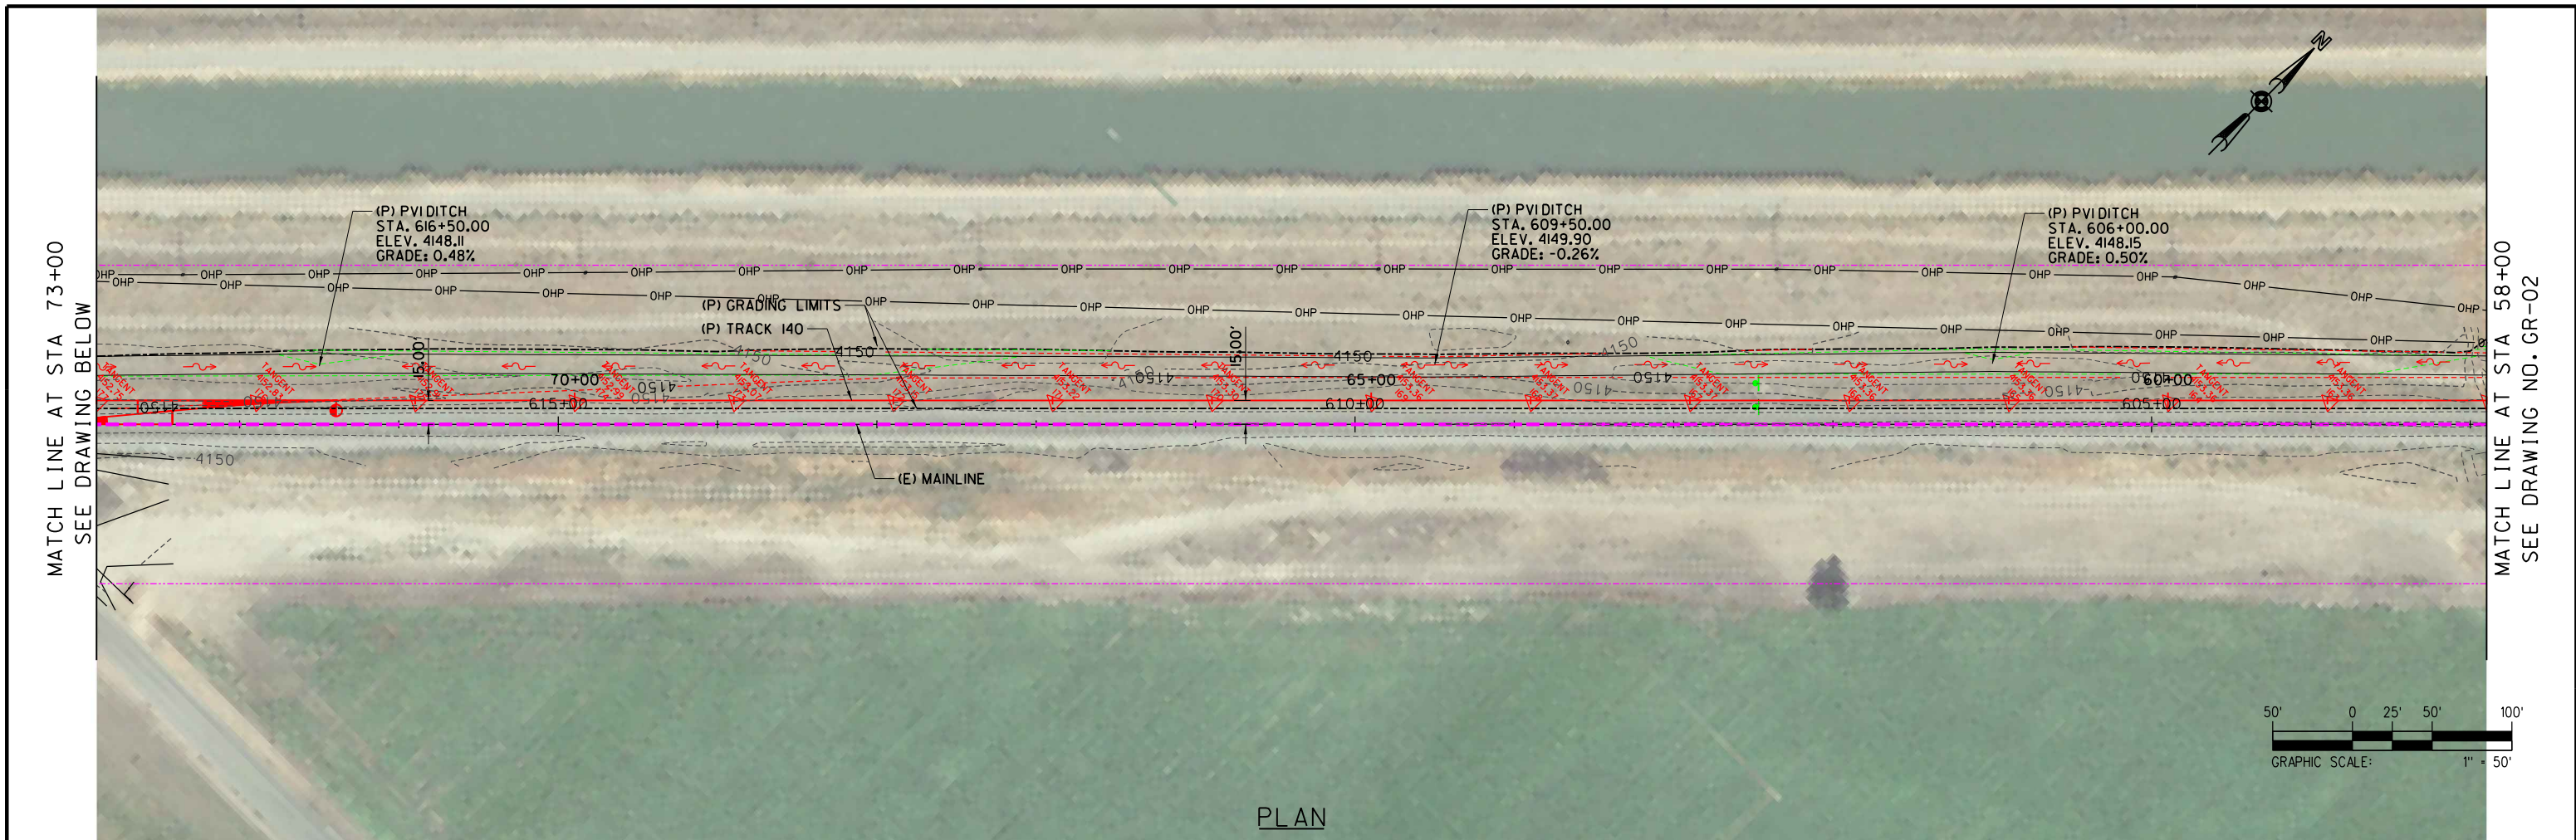

REV	DATE	DESCRIPTION	BY	SUB	APP

INFORMATION CONFIDENTIALITY:
ALL PLANS, DRAWINGS, SPECIFICATIONS, AND/OR INFORMATION FURNISHED HEREWITH SHALL REMAIN THE PROPERTY OF WATCO COMPANIES, LLC, AND SHALL BE HELD CONFIDENTIAL AND SHALL NOT BE USED FOR ANY PURPOSE NOT PROVIDED FOR IN AGREEMENTS WITH WATCO COMPANIES, LLC.



DESIGNED BY JRW
DRAWN BY JRW
CHECKED BY DRW
APPROVED BY JLW
DATE 2/22/2022



WATCO
RUPERT, IDAHO
EIRR TRACK EXPANSION
GRADING, DRAINAGE, & STAKING PLAN - SHEET 04 OF 07
STA 58+00 TO STA 88+00

CONTRACT NO. 19.192
DRAWING NO. GR-03
REVISION SHEET NO. 062
SCALE AS SHOWN

Files: I:\Dropbox (Watco Companies, LLC)\Watco - Design\19_192_Rupert_ID_EIRR_Track_Expansion\Coa\Rail\Sheet\19-8004-Grd.dgn

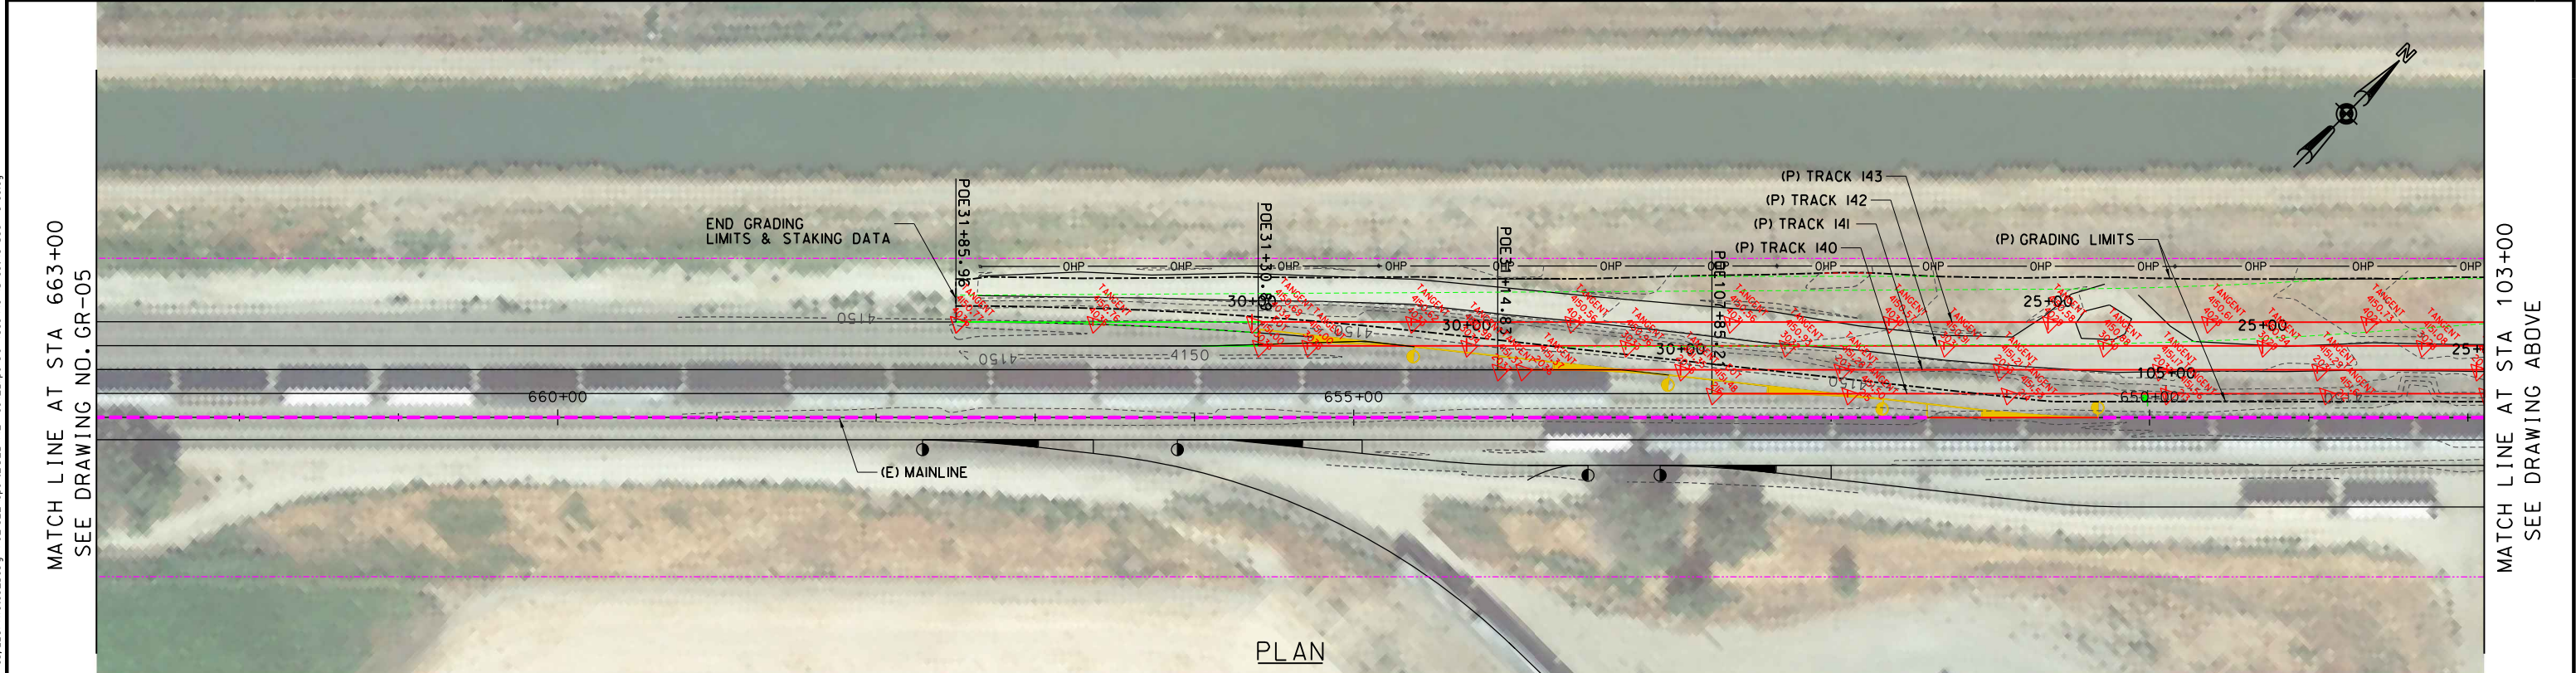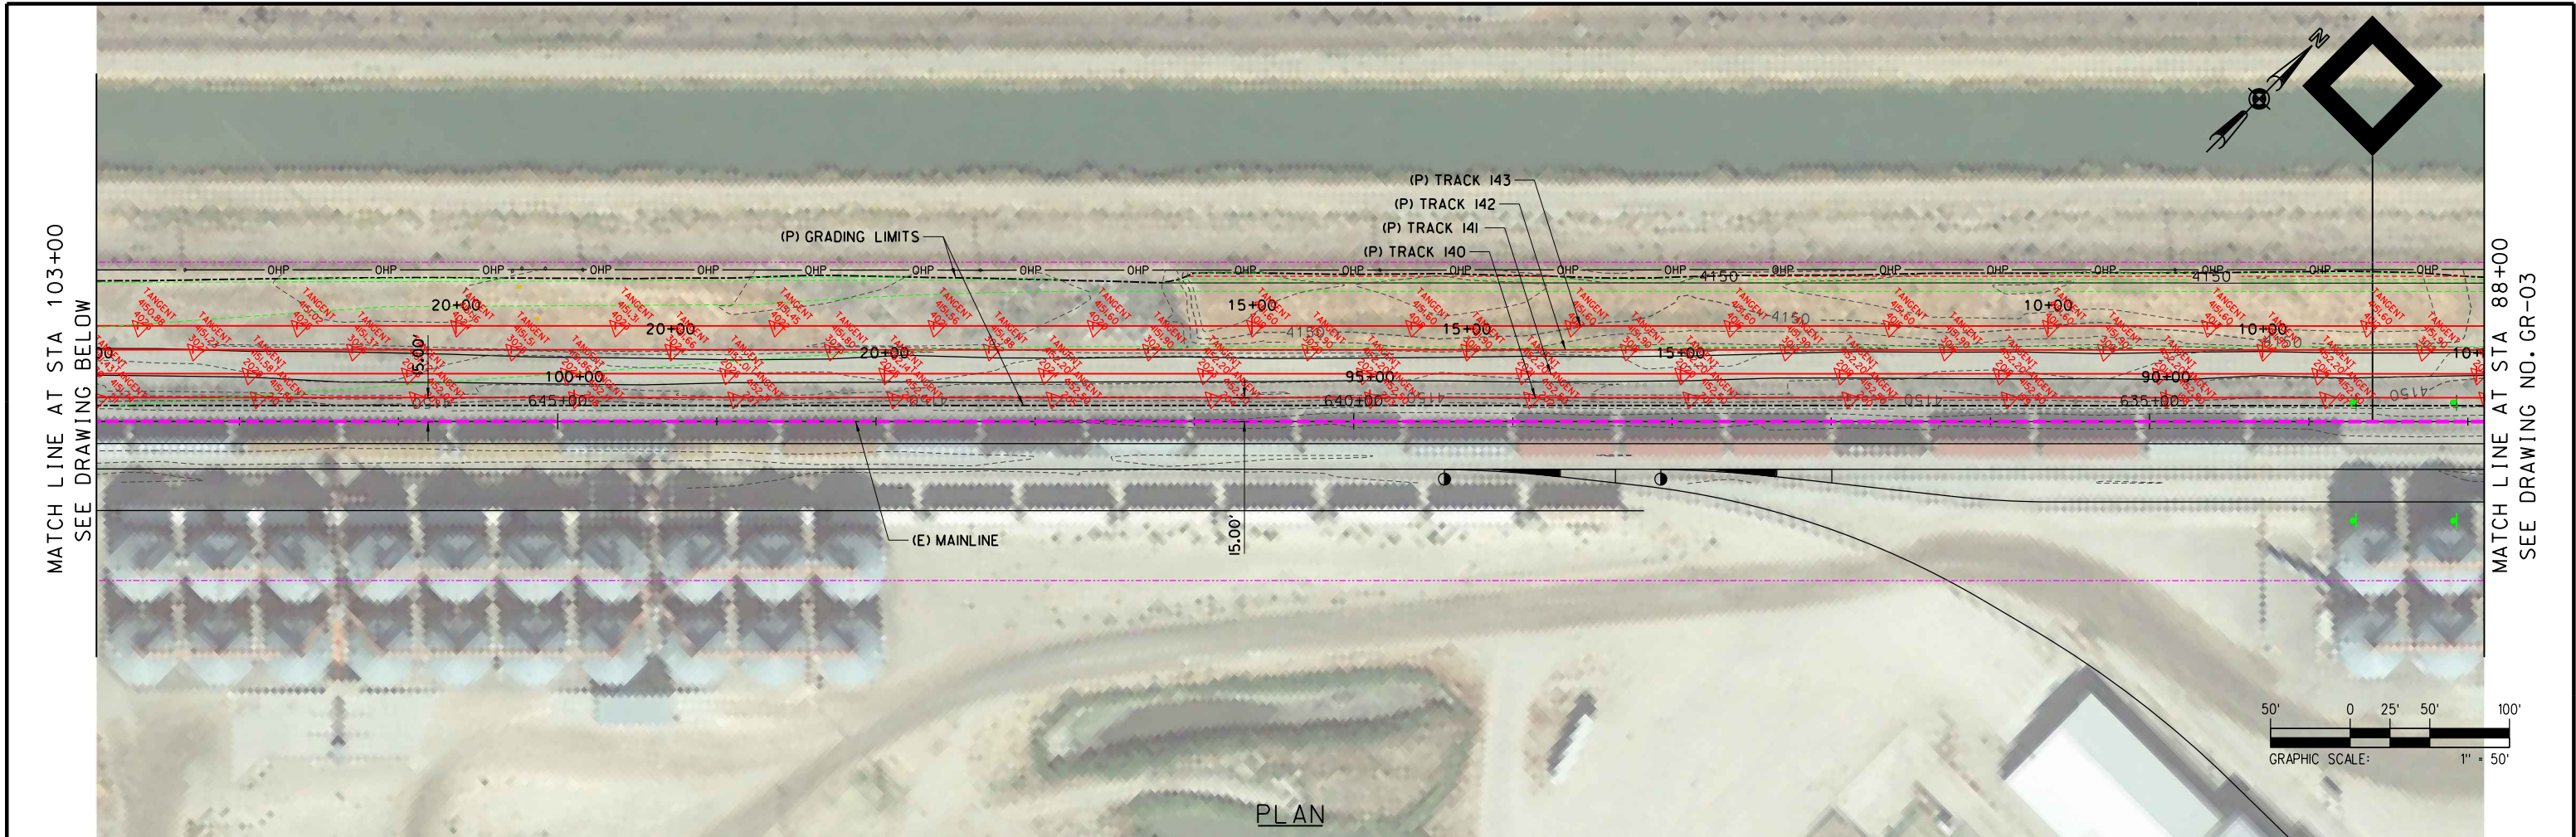

			INFORMATION CONFIDENTIALITY: ALL PLANS, DRAWINGS SPECIFICATIONS, AND/OR INFORMATION FURNISHED HEREWITH SHALL REMAIN THE PROPERTY OF WATCO COMPANIES, LLC, AND SHALL BE HELD CONFIDENTIAL AND SHALL NOT BE USED FOR ANY PURPOSE NOT PROVIDED FOR IN AGREEMENTS WITH WATCO COMPANIES, LLC.			DESIGNED BY <i>JRW</i>			WATCO RUPERT, IDAHO EIRR TRACK EXPANSION GRADING, DRAINAGE, & STAKING PLAN - SHEET 05 OF 07 STA 88+00 TO STA 107+85.21	CONTRACT NO. 19.192	
						DRAWN BY <i>JRW</i>				DRAWING NO. GR-04	
						CHECKED BY <i>DRW</i>				REVISION	SHEET NO. 063
						APPROVED BY <i>JLW</i>				SCALE AS SHOWN	
						DATE <i>2/22/2022</i>					
REV	DATE	DESCRIPTION	BY	SUB	APP						

F:\e:\I:\Dropbox (Watco Companies, LLC)\Watco_Design\19_192_Rupert_ID_EIRR_Track_Expansion\Coa\Rail_Sheet\19-8005-Grd.dgn

PIPE DATA TABLE


PROPOSED PIPE TABLE										
PIPE ID	STATION	PIPE DIA. (MATERIAL)	UPSTREAM INVERT			DOWNSTREAM INVERT			LENGTH (FT)	SLOPE (%)
			NORTHING	EASTING	ELEV	NORTHING	EASTING	ELEV		
CULVERT CP1	32+69.31	24" CMP	355733.19	1738672.62	4146.71	355754.52	1738650.53	4146.27	30.7	1.43%
CULVERT CP1 - EXT	32+69.32	24" CMP	355754.52	1738650.53	4146.27	355771.33	1738633.15	4145.93	24.2	1.43%
CULVERT CP2	57+85.94	24" CMP	353959.681	1736886.85	4147.18	353982.93	1736863.96	4147.18	32.6	0.00%
CULVERT CP2 - EXT	57+85.94	24" CMP	353982.93	1736863.96	4147.18	353993.49	1736853.51	4147.18	14.9	0.00%
CULVERT CP3	87+50.87	12" CMP	N/A	N/A	4149.21	351892.53	1734760.49	4149.21	N/A	0.00%
CULVERT CP3 - EXT	87+50.87	12" SMOOTH STEEL (SEE NOTE 1)	351888.61	1734764.49	4149.21	351944.88	1734706.91	4147.39	80.5	2.26%

NOTES:

1. 12" CULVERT SHALL BE STEEL SMOOTH PIPE ASTM A53 GRADE B (MINIMUM YIELD STRENGTH OF 35 KSI) WITH A 0.375-INCH THICKNESS. BITUMINOUS ASPHALT COATING PER MM-243 (MIN. 25 MILS DFT) OR ENGINEER APPROVED EQUAL. WELDS SHALL BE WATERTIGHT AND PER API STANDARD 1104.

LEGEND

- PROPOSED CONTOURS - 5' INTERVAL
- PROPOSED CONTOURS - 1' INTERVAL
- EXISTING CONTOURS - 5' INTERVAL
- EXISTING CONTOURS - 1' INTERVAL
- PROPOSED DITCH FLOW
- PROPOSED SURFACE FLOW
- EXISTING DITCH FLOW
- EXISTING SURFACE FLOW
- STAKING DATA POINT
- PROPOSED RETENTION POND

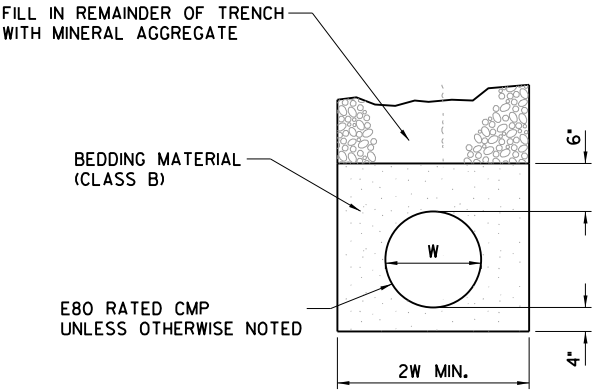

CULVERT BEDDING DETAIL

File: I:\Dropbox (Watco Companies, LLC)\Watco_Design\19_192_Rupert_ID_ERR_Track_Expansion\Coa\Rail_Sheet\19-192-0006-Staking.dgn



Centerline Alignment:			Track 140		
Point Number	Station	Easting (X)	Northing (Y)	Elevation (Z)	Desription
101	0+00.00	1740982.40	358045.22	4155.92	POS
102	0+31.25	1740960.21	358023.21	4155.93	PI
103	1+00.00	1740907.21	357979.42	4155.97	TANGENT
104	1+61.85	1740859.53	357940.03	4156.00	PC
105	1+96.55	1740833.27	357917.32	4155.99	MID
106	2+31.25	1740808.07	357893.43	4155.96	PT
107	3+00.00	1740759.25	357845.02	4155.83	TANGENT
108	4+00.00	1740688.25	357774.59	4155.64	TANGENT
109	5+00.00	1740617.26	357704.17	4155.46	TANGENT
110	6+00.00	1740546.26	357633.75	4155.37	TANGENT
111	7+00.00	1740475.26	357563.33	4155.28	TANGENT
112	8+00.00	1740404.26	357492.91	4155.20	TANGENT
113	9+00.00	1740333.26	357422.49	4155.12	TANGENT
114	10+00.00	1740262.26	357352.07	4155.04	TANGENT
115	11+00.00	1740191.26	357281.65	4154.96	TANGENT
116	12+00.00	1740120.26	357211.23	4154.88	TANGENT
117	13+00.00	1740049.26	357140.81	4154.82	TANGENT
118	14+00.00	1739978.26	357070.39	4154.78	TANGENT
119	15+00.00	1739907.26	356999.96	4154.75	TANGENT
120	16+00.00	1739836.26	356929.54	4154.71	TANGENT
121	17+00.00	1739765.26	356859.12	4154.68	TANGENT
122	18+00.00	1739694.26	356788.70	4154.64	TANGENT
123	19+00.00	1739623.27	356718.28	4154.61	TANGENT
124	20+00.00	1739552.27	356647.86	4154.57	TANGENT
125	21+00.00	1739481.27	356577.44	4154.54	TANGENT
126	22+00.00	1739410.27	356507.02	4154.50	TANGENT
127	23+00.00	1739339.27	356436.60	4154.47	TANGENT
128	24+00.00	1739268.27	356366.18	4154.43	TANGENT
129	25+00.00	1739197.27	356295.76	4154.40	TANGENT
130	26+00.00	1739126.27	356225.34	4154.37	TANGENT
131	27+00.00	1739055.27	356154.91	4154.33	TANGENT
132	28+00.00	1738984.27	356084.49	4154.30	TANGENT
133	29+00.00	1738913.27	356014.07	4154.26	TANGENT
134	30+00.00	1738842.27	355943.65	4154.23	TANGENT
135	31+00.00	1738771.27	355873.23	4154.19	TANGENT
136	32+00.00	1738700.27	355802.81	4154.16	TANGENT
137	33+00.00	1738629.28	355732.39	4154.12	TANGENT
138	34+00.00	1738558.28	355661.97	4154.09	TANGENT
139	35+00.00	1738487.28	355591.55	4154.05	TANGENT
140	36+00.00	1738416.28	355521.13	4154.02	TANGENT
141	37+00.00	1738345.28	355450.71	4153.98	TANGENT
142	38+00.00	1738274.28	355380.28	4153.93	TANGENT
143	39+00.00	1738203.28	355309.86	4153.86	TANGENT
144	40+00.00	1738132.28	355239.44	4153.80	TANGENT
145	41+00.00	1738061.28	355169.02	4153.73	TANGENT
146	42+00.00	1737990.28	355098.60	4153.66	TANGENT
147	43+00.00	1737919.28	355028.18	4153.59	TANGENT
148	44+00.00	1737848.28	354957.76	4153.52	TANGENT
149	45+00.00	1737777.28	354887.34	4153.46	TANGENT
150	46+00.00	1737706.28	354816.92	4153.39	TANGENT
151	47+00.00	1737635.29	354746.50	4153.34	TANGENT
152	48+00.00	1737564.29	354676.08	4153.33	TANGENT
153	49+00.00	1737493.29	354605.65	4153.33	TANGENT
154	50+00.00	1737422.29	354535.23	4153.34	TANGENT
155	51+00.00	1737351.29	354464.81	4153.34	TANGENT
156	52+00.00	1737280.29	354394.39	4153.34	TANGENT
157	53+00.00	1737209.29	354323.97	4153.34	TANGENT
158	54+00.00	1737138.29	354253.55	4153.35	TANGENT
159	55+00.00	1737067.29	354183.13	4153.35	TANGENT
160	56+00.00	1736996.29	354112.71	4153.35	TANGENT
161	57+00.00	1736925.29	354042.29	4153.35	TANGENT
162	58+00.00	1736854.29	353971.87	4153.35	TANGENT
163	59+00.00	1736783.29	353901.45	4153.36	TANGENT
164	60+00.00	1736712.29	353831.03	4153.36	TANGENT
165	61+00.00	1736641.29	353760.60	4153.36	TANGENT
166	62+00.00	1736570.30	353690.18	4153.36	TANGENT
167	63+00.00	1736499.30	353619.76	4153.37	TANGENT
168	64+00.00	1736428.30	353549.34	4153.37	TANGENT
169	65+00.00	1736357.30	353478.92	4153.36	TANGENT
170	66+00.00	1736286.30	353408.50	4153.30	TANGENT

171	67+00.00	1736215.30	353338.08	4153.22	TANGENT
172	68+00.00	1736144.30	353267.66	4153.15	TANGENT
173	69+00.00	1736073.30	353197.24	4153.07	TANGENT
174	70+00.00	1736002.30	353126.82	4152.99	TANGENT
175	71+00.00	1735931.30	353056.40	4152.91	TANGENT
176	72+00.00	1735860.30	352985.97	4152.83	TANGENT
177	73+00.00	1735789.30	352915.55	4152.75	TANGENT
178	74+00.00	1735718.30	352845.13	4152.67	TANGENT
179	75+00.00	1735647.30	352774.71	4152.59	TANGENT
180	76+00.00	1735576.31	352704.29	4152.53	TANGENT
181	77+00.00	1735505.31	352633.87	4152.50	TANGENT
182	78+00.00	1735434.31	352563.45	4152.50	TANGENT
183	78+05.78	1735430.20	352559.38	4152.50	TANGENT
184	79+00.00	1735363.31	352493.03	4152.50	TANGENT
185	80+00.00	1735292.31	352422.61	4152.50	TANGENT
186	81+00.00	1735221.31	352352.19	4152.50	TANGENT
187	81+15.14	1735210.56	352341.53	4152.50	PC
188	81+15.90	1735210.02	352340.99	4152.50	MID
189	81+16.65	1735209.49	352340.46	4152.50	PT
190	82+00.00	1735150.30	352281.77	4152.50	TANGENT
191	83+00.00	1735079.30	352211.36	4152.50	TANGENT
192	84+00.00	1735008.29	352140.94	4152.50	TANGENT
193	85+00.00	1734937.28	352070.53	4152.50	TANGENT
194	86+00.00	1734866.28	352000.12	4152.50	TANGENT
195	87+00.00	1734795.27	351929.70	4152.50	TANGENT
196	88+00.00	1734724.27	351859.29	4152.50	TANGENT
197	89+00.00	1734653.26	351788.88	4152.50	TANGENT
198	90+00.00	1734582.25	351718.46	4152.50	TANGENT
199	91+00.00	1734511.25	351648.05	4152.50	TANGENT
200	92+00.00	1734440.24	351577.63	4152.50	TANGENT
201	93+00.00	1734369.23	351507.22	4152.50	TANGENT
202	94+00.00	1734298.23	351436.81	4152.50	TANGENT
203	95+00.00	1734227.22	351366.39	4152.50	TANGENT
204	96+00.00	1734156.21	351295.98	4152.50	TANGENT
205	97+00.00	1734085.21	351225.57	4152.50	TANGENT
206	98+00.00	1734014.20	351155.15	4152.44	TANGENT
207	99+00.00	1733943.19	351084.74	4152.31	TANGENT
208	100+00.00	1733872.19	351014.33	4152.17	TANGENT
209	101+00.00	1733801.18	350943.91	4152.03	TANGENT
210	102+00.00	1733730.18	350873.50	4151.88	TANGENT
211	103+00.00	1733659.17	350803.08	4151.74	TANGENT
212	104+00.00	1733588.16	350732.67	4151.61	TANGENT
213	105+00.00	1733517.16	350662.26	4151.56	TANGENT
214	106+00.00	1733446.15	350591.84	4151.53	TANGENT
215	107+00.00	1733375.14	350521.43	4151.50	TANGENT
216	107+85.21	1733314.64	350461.43	4151.48	EOT

Centerline Alignment:			Track 143		
Point Number	Station	Easting (X)	Northing (Y)	Elevation (Z)	Desription
4001	0+00.00	1735220.32	352388.74	4152.50	POS
4002	1+00.00	1735141.95	352326.63	4152.50	TANGENT
4003	1+33.71	1735115.53	352305.69	4152.49	PC
4004	1+65.51	1735091.14	352285.23	4152.44	MID
4005	1+97.31	1735067.92	352263.45	4152.36	PT
4006	2+00.00	1735066.01	352261.55	4152.35	TANGENT
4007	3+00.00	1734995.00	352191.14	4151.98	TANGENT
4008	4+00.00	1734924.00	352120.73	4151.65	TANGENT
4009	5+00.00	1734852.99	352050.31	4151.60	TANGENT
4010	6+00.00	1734781.98	351979.90	4151.60	TANGENT
4011	7+00.00	1734710.98	351909.49	4151.60	TANGENT
4012	8+00.00	1734639.97	351839.07	4151.60	TANGENT
4013	9+00.00	1734568.96	351768.66	4151.60	TANGENT
4014	10+00.00	1734497.96	351698.25	4151.60	TANGENT
4015	11+00.00	1734426.95	351627.83	4151.60	TANGENT
4016	12+00.00	1734355.94	351557.42	4151.60	TANGENT
4017	13+00.00	1734284.94	351487.00	4151.60	TANGENT
4018	14+00.00	1734213.93	351416.59	4151.60	TANGENT
4019	15+00.00	1734142.93	351346.18	4151.60	TANGENT
4020	16+00.00	1734071.92	351275.76	4151.60	TANGENT
4021	17+00.00	1734000.91	351205.35	4151.56	TANGENT
4022	18+00.00	1733929.91	351134.94	4151.45	TANGENT
4023	19+00.00	1733858.90	351064.52	4151.31	TANGENT
4024	20+00.00	1733787.89	350994.11	4151.16	TANGENT
4025	21+00.00	1733716.89	350923.69	4151.02	TANGENT
4026	22+00.00	1733645.88	350853.28	4150.88	TANGENT
4027	23+00.00	1733574.87	350782.87	4150.73	TANGENT
4028	24+00.00	1733503.87	350712.45	4150.61	TANGENT
4029	25+00.00	1733432.86	350642.04	4150.58	TANGENT
4030	26+00.00	1733361.85	350571.63	4150.57	TANGENT
4031	27+00.00	1733290.85	350501.21	4150.56	TANGENT
4032	28+00.00	1733219.84	350430.80	4150.56	TANGENT
4033	29+00.00	1733148.84	350360.38	4150.62	TANGENT
4034	30+00.00	1733077.83	350289.97	4150.69	TANGENT
4035	31+00.00	1733006.82	350219.56	4150.76	TANGENT
4036	31+85.96	1732945.79	350159.03	4150.77	TANGENT
4037	31+85.96	1732945.79	350159.03	4150.77	EOT

Centerline Alignment:			Track 142		
Point Number	Station	Easting (X)	Northing (Y)	Elevation (Z)	Desription
3001	0+00.00	1735326.44	352472.86	4152.50	POS
3002	1+00.00	1735248.07	352410.74	4152.50	TANGENT
3003	1+35.42	1735220.32	352388.74	4152.50	POS
3004	1+65.59	1735196.67	352370.00	4152.50	PI
3005	2+00.00	1735172.24	352345.77	4152.50	TANGENT
3006	2+43.27	1735141.51	352315.30	4152.50	LLT
3007	3+00.00	1735101.23	352275.36	4152.48	TANGENT
3008	4+00.00	1735030.22	352204.94	4152.30	TANGENT
3009	5+00.00	1734959.22	352134.53	4152.10	TANGENT
3010	6+00.00	1734888.21	352064.12	4151.93	TANGENT
3011	7+00.00	1734817.20	351993.70	4151.90	TANGENT
3012	8+00.00	1734746.20	351923.29	4151.90	TANGENT
3013	9+00.00	1734675.19	351852.87	4151.90	TANGENT
3014	10+00.00	1734604.18	351782.46	4151.90	TANGENT
3015	11+00.00	1734533.18	351712.05	4151.90	TANGENT
3016	12+00.00	1734462.17	351641.63	4151.90	TANGENT
3017	13+00.00	1734391.17	351571.22	4151.90	TANGENT
3018	14+00.00	1734320.16	351500.81	4151.90	TANGENT
3019	15+00.00	1734249.15	351430.39	4151.90	TANGENT
3020	16+00.00	1734178.15	351359.98	4151.90	TANGENT
3021	17+00.00	1734107.14	351289.57	4151.90	TANGENT
3022	18+00.00	1734036.13	351219.15	4151.88	TANGENT
3023	19+00.00	1733965.13	351148.74	4151.80	TANGENT
3024	20+00.00	1733894.12	351078.32	4151.66	TANGENT
3025	21+00.00	1733823.11	351007.91	4151.51	TANGENT
3026	22+00.00	1733752.11	350937.50	4151.37	TANGENT
3027	23+00.00	1733681.10	350867.08	4151.23	TANGENT
3028	24+00.00	1733610.10	350796.67	4151.08	TANGENT
3029	25+00.00	1733539.09	350726.26	4150.94	TANGENT
3030	26+00.00	1733468.08	350655.84	4150.88	TANGENT
3031	27+00.00	1733397.08	350585.43	4150.91	TANGENT
3032	28+00.00	1733326.07	350515.01	4150.93	TANGENT
3033	29+00.00	1733255.06	350444.60	4150.96	TANGENT
3034	30+00.00	1733184.06	350374.19	4150.98	TANGENT
3035	31+00.00	1733113.05	350303.77	4151.00	TANGENT
3036	31+30.89	1733091.12	350282.02	4151.00	EOT

File: I:\Dropbox (Watco Companies, LLC)\Watco - Design\19_192_Rupert_ID_EIRR_Track_Expansion\Coa\Rail_Sheet\EC-8101-Erosion.dgn

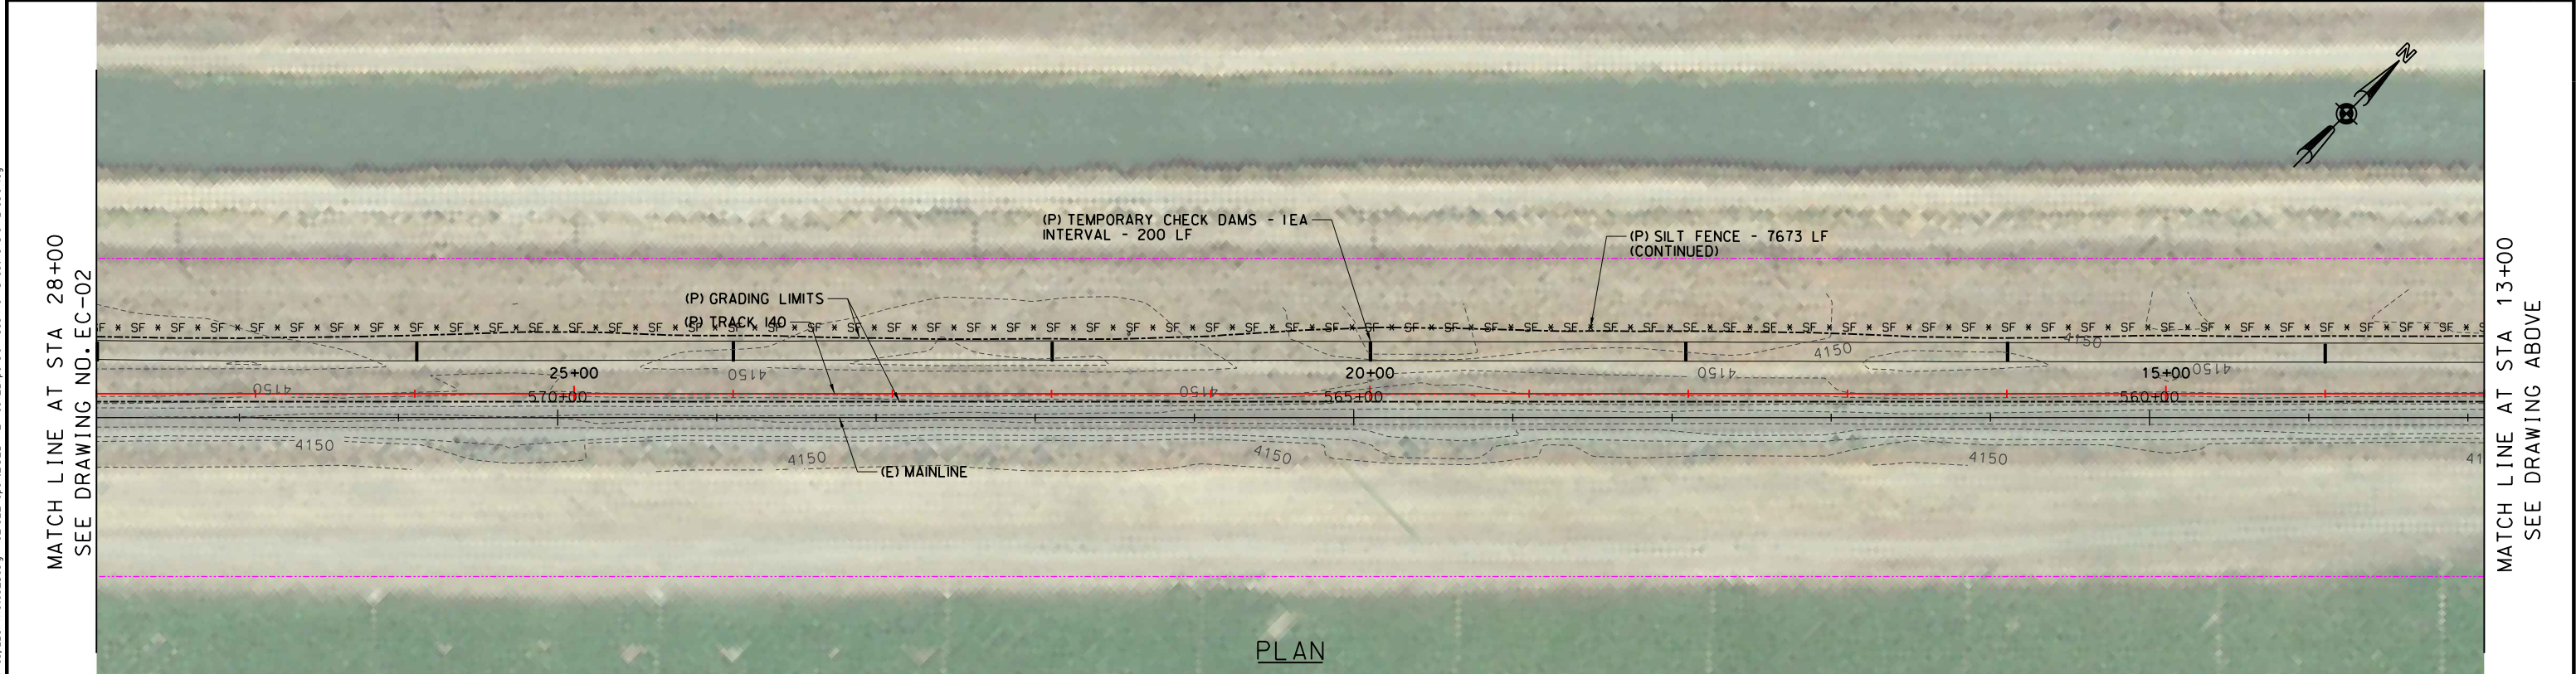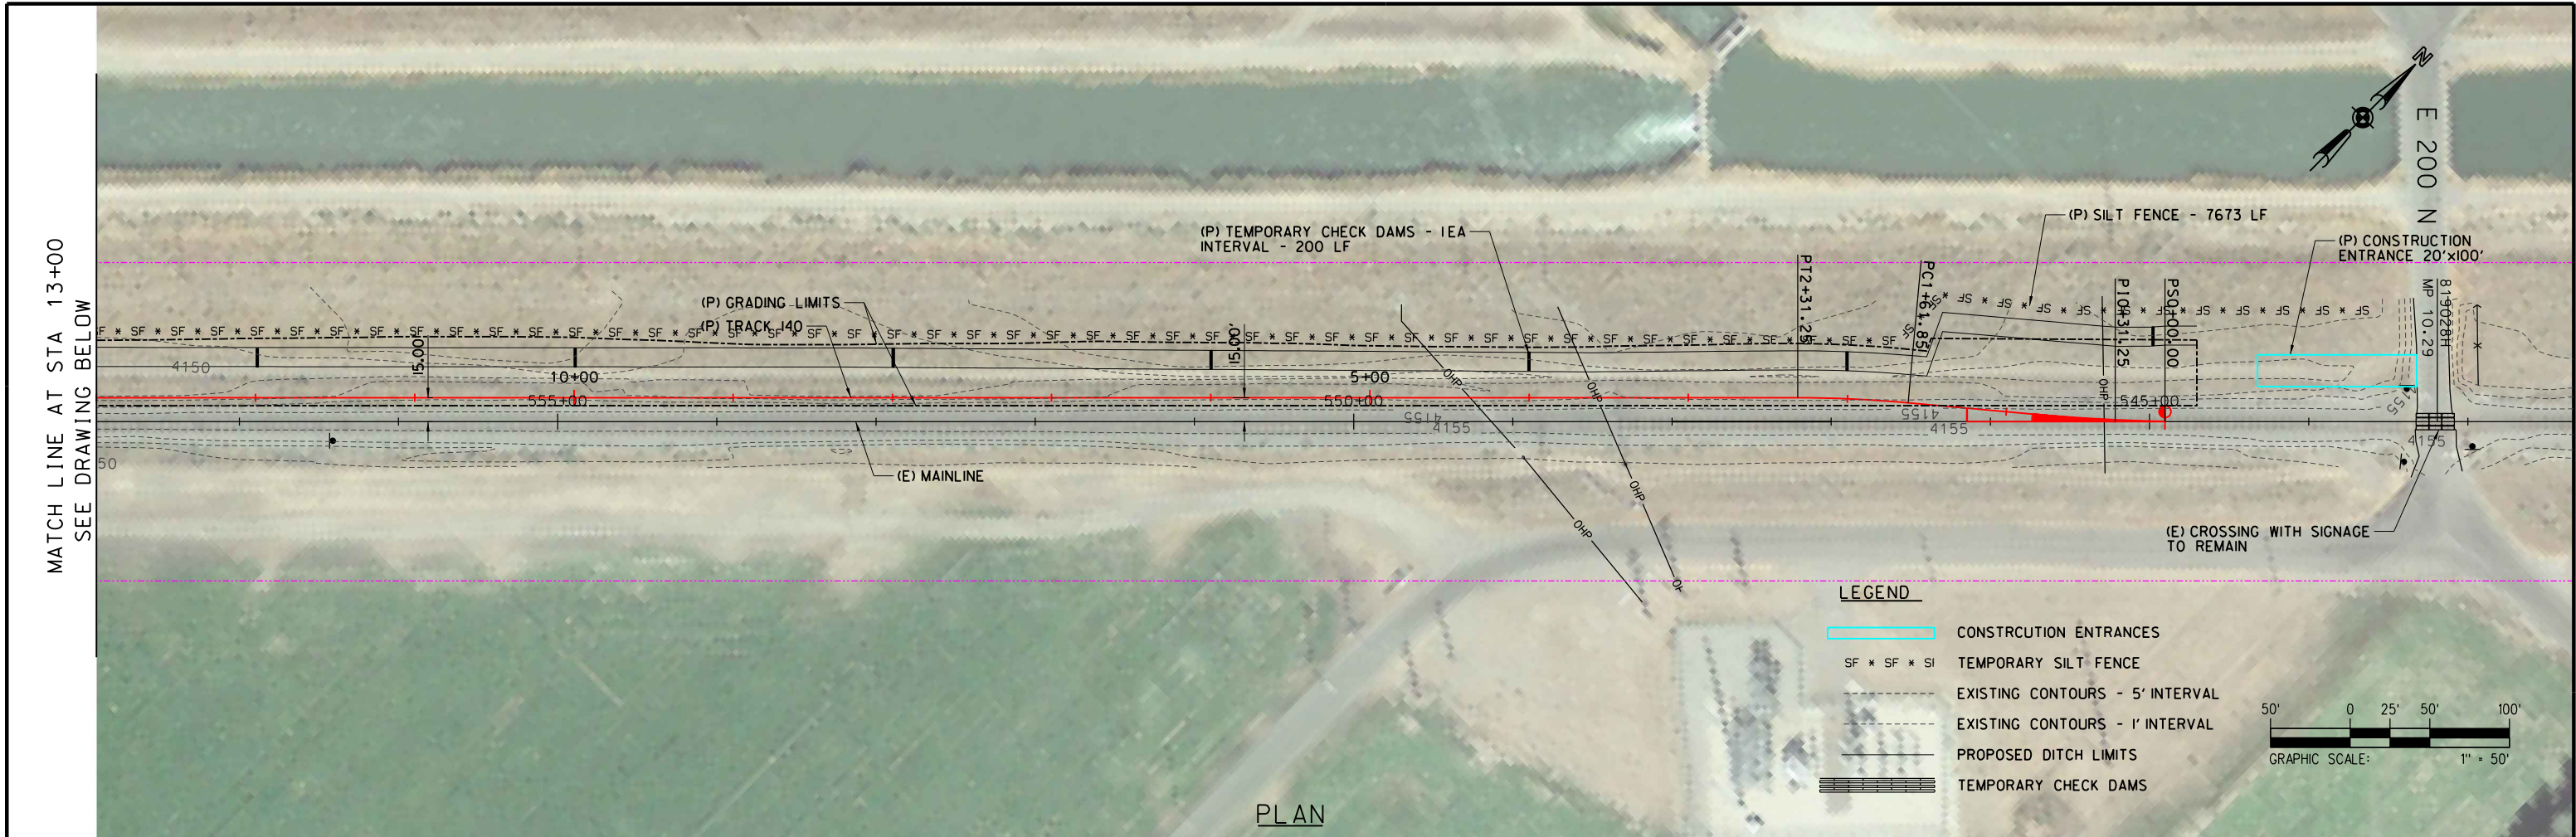

REV	DATE	DESCRIPTION	BY	SUB	APP

INFORMATION CONFIDENTIALITY:
ALL PLANS, DRAWINGS, SPECIFICATIONS, AND/OR INFORMATION FURNISHED HEREWITH SHALL REMAIN THE PROPERTY OF WATCO COMPANIES, LLC, AND SHALL BE HELD CONFIDENTIAL AND SHALL NOT BE USED FOR ANY PURPOSE NOT PROVIDED FOR IN AGREEMENTS WITH WATCO COMPANIES, LLC.



DESIGNED BY	JRW
DRAWN BY	JRW
CHECKED BY	DRW
APPROVED BY	JLW
DATE	2/22/2022



WATCO
RUPERT, IDAHO
EIRR TRACK EXPANSION
EROSION CONTROL PLAN - SHEET 01 OF 04
STA 0+00 TO STA 28+00.00

CONTRACT NO.	19.192
DRAWING NO.	EC-01
REVISION	SHEET NO. 066
SCALE	AS SHOWN

File: I:\Dropbox (Watco Companies, LLC)\Watco - Design\19_192_Rupert_ID_EIRR_Track_Expansion\Coa\Rail\Sheet\19-8102-Erosion.dgn

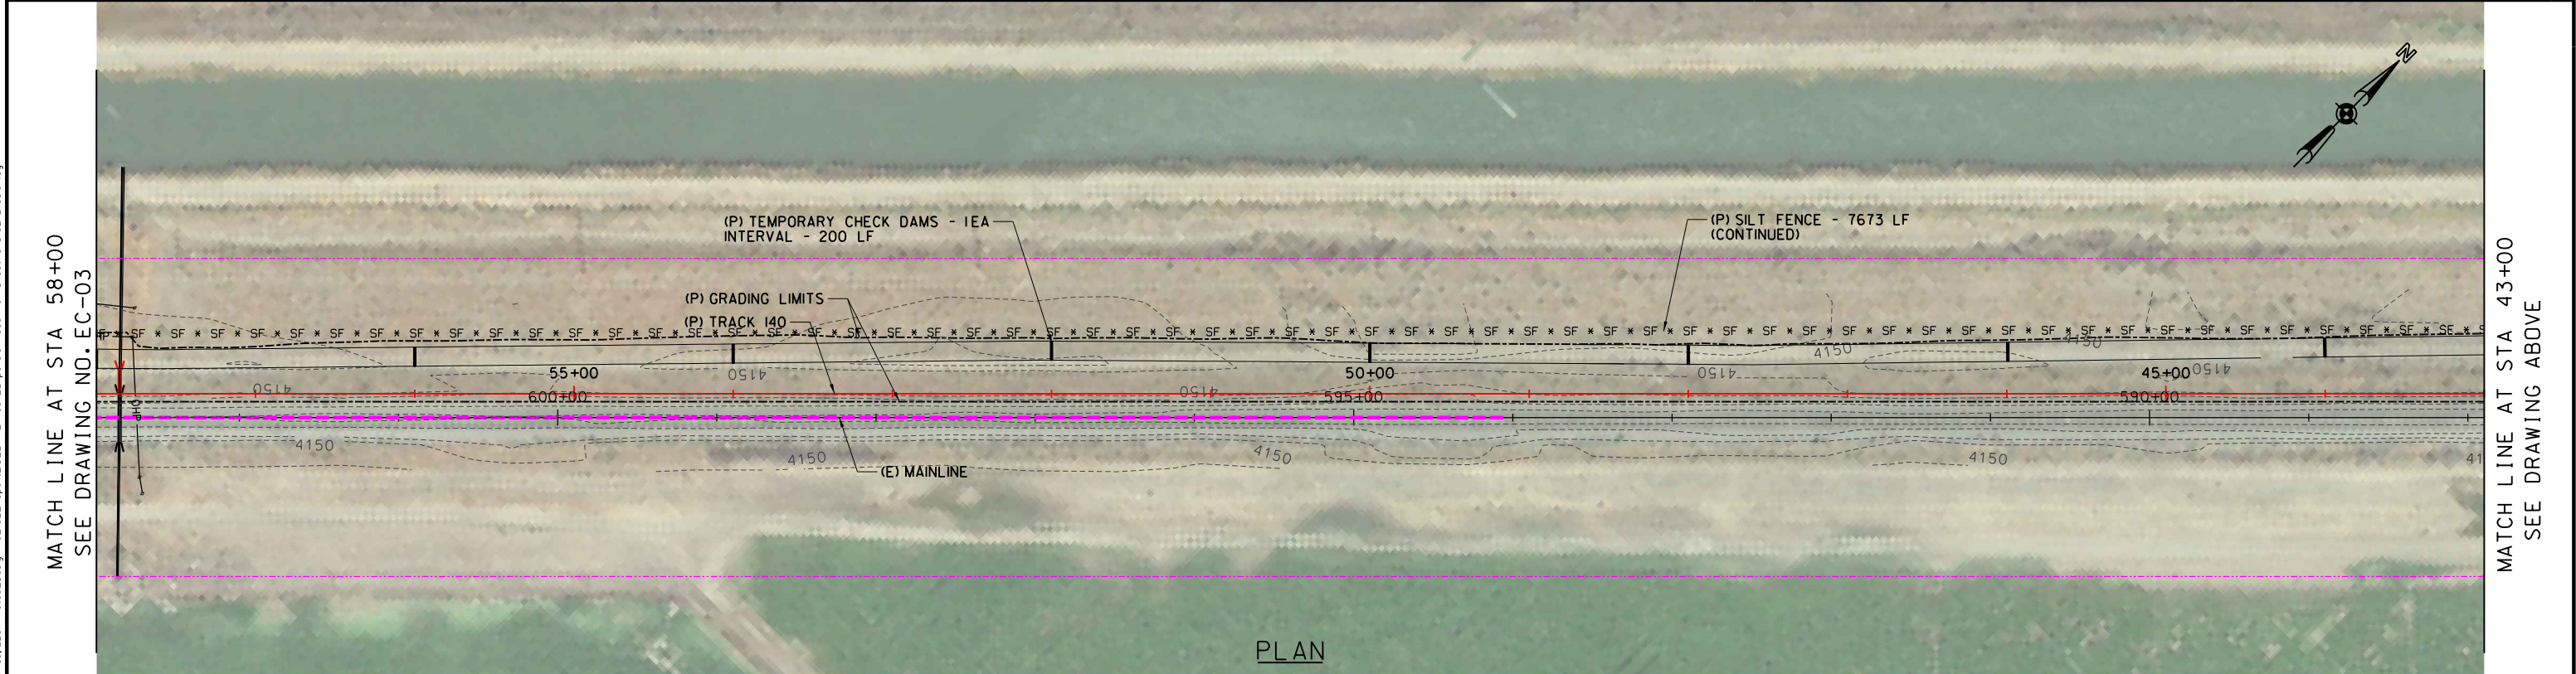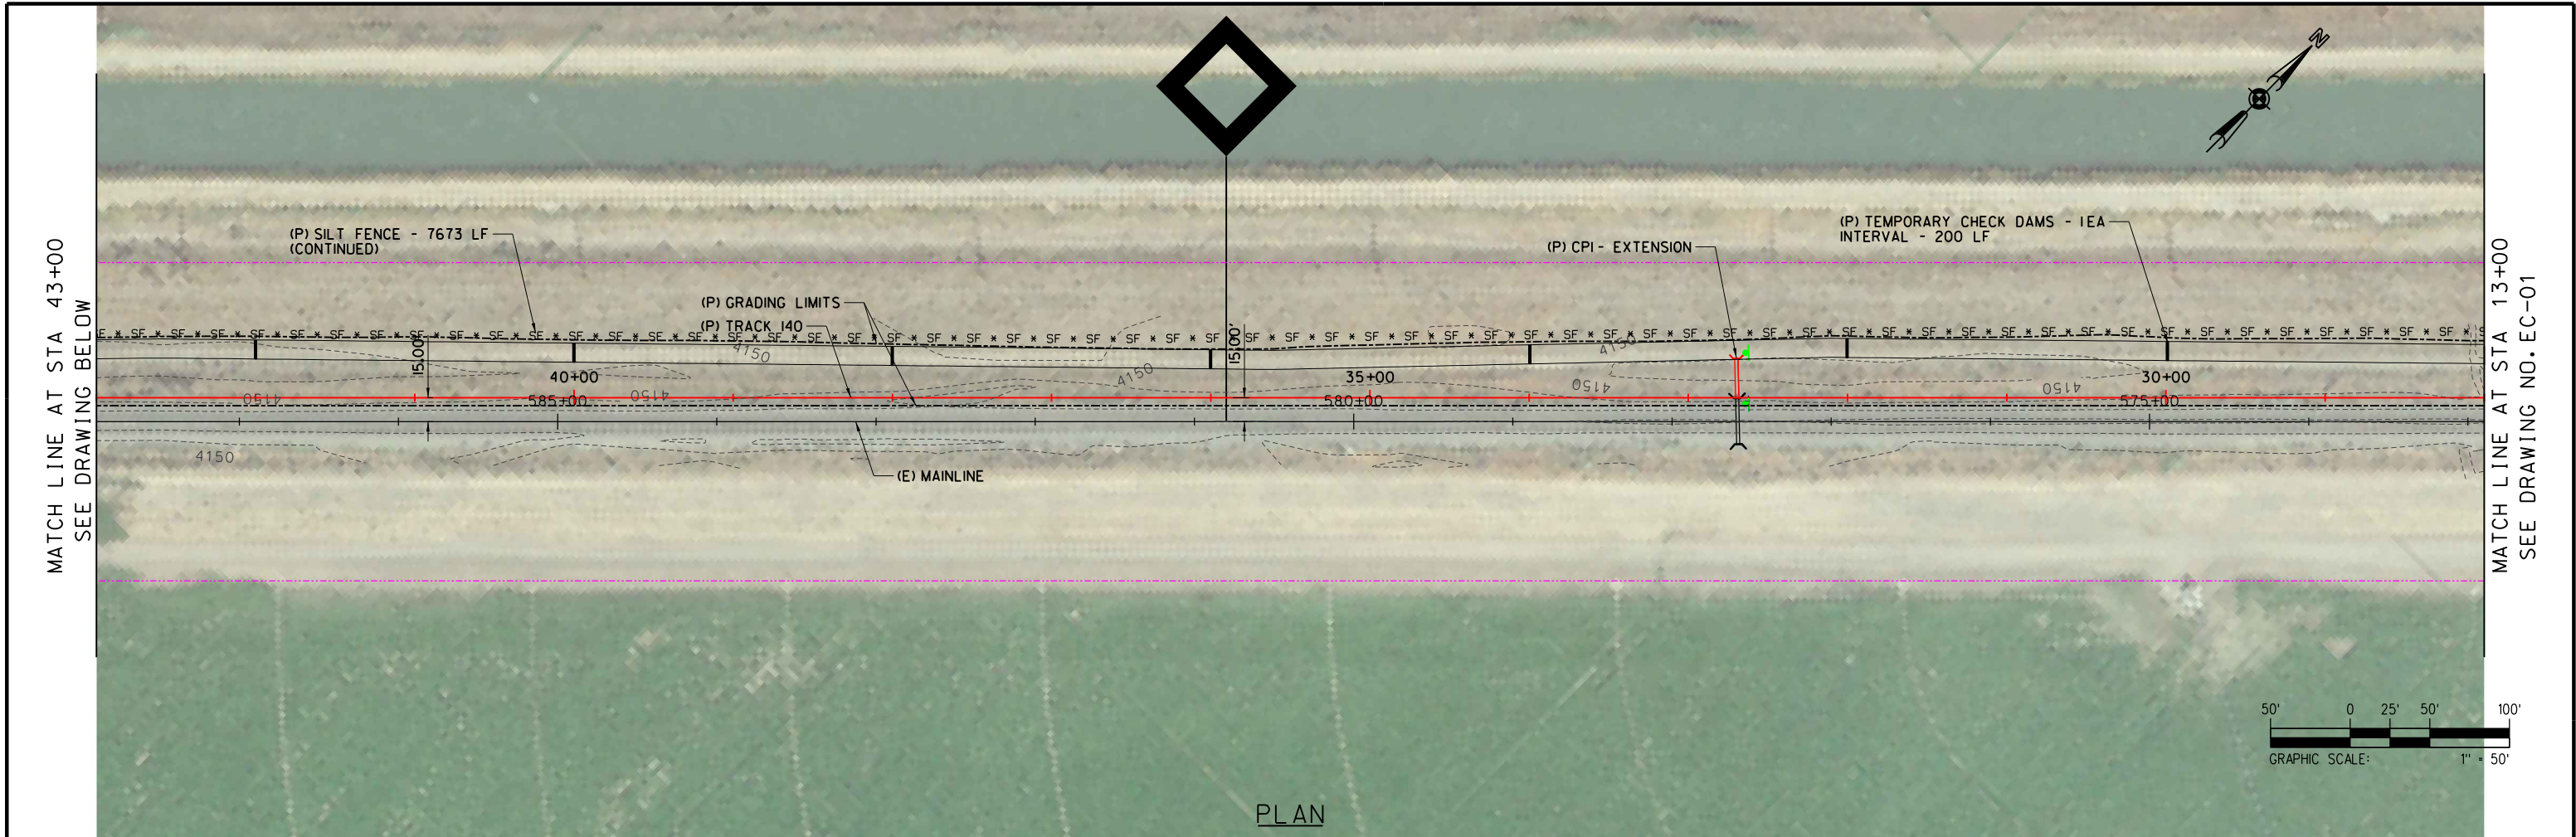

REV	DATE	DESCRIPTION	BY	SUB	APP

INFORMATION CONFIDENTIALITY:
ALL PLANS, DRAWINGS, SPECIFICATIONS, AND/OR INFORMATION FURNISHED HEREWITH SHALL REMAIN THE PROPERTY OF WATCO COMPANIES, LLC, AND SHALL BE HELD CONFIDENTIAL AND SHALL NOT BE USED FOR ANY PURPOSE NOT PROVIDED FOR IN AGREEMENTS WITH WATCO COMPANIES, LLC.

DESIGNED BY	JRW
DRAWN BY	JRW
CHECKED BY	DRW
APPROVED BY	JLW
DATE	2/22/2022




WATCO
RUPERT, IDAHO
EIRR TRACK EXPANSION
EROSION CONTROL PLAN - SHEET 02 OF 04
STA 28+00 TO STA 58+00.00

CONTRACT NO.	19.192
DRAWING NO.	EC-02
REVISION	SHEET NO. 067
SCALE	AS SHOWN


File: I:\Dropbox (Watco Companies, LLC)\Watco - Design\19_192_Rupert_ID_EIRR_Track_Expansion\CoaRail\Sheet\19-8103-Erosion.dgn

MATCH LINE AT STA 73+00
SEE DRAWING BELOW

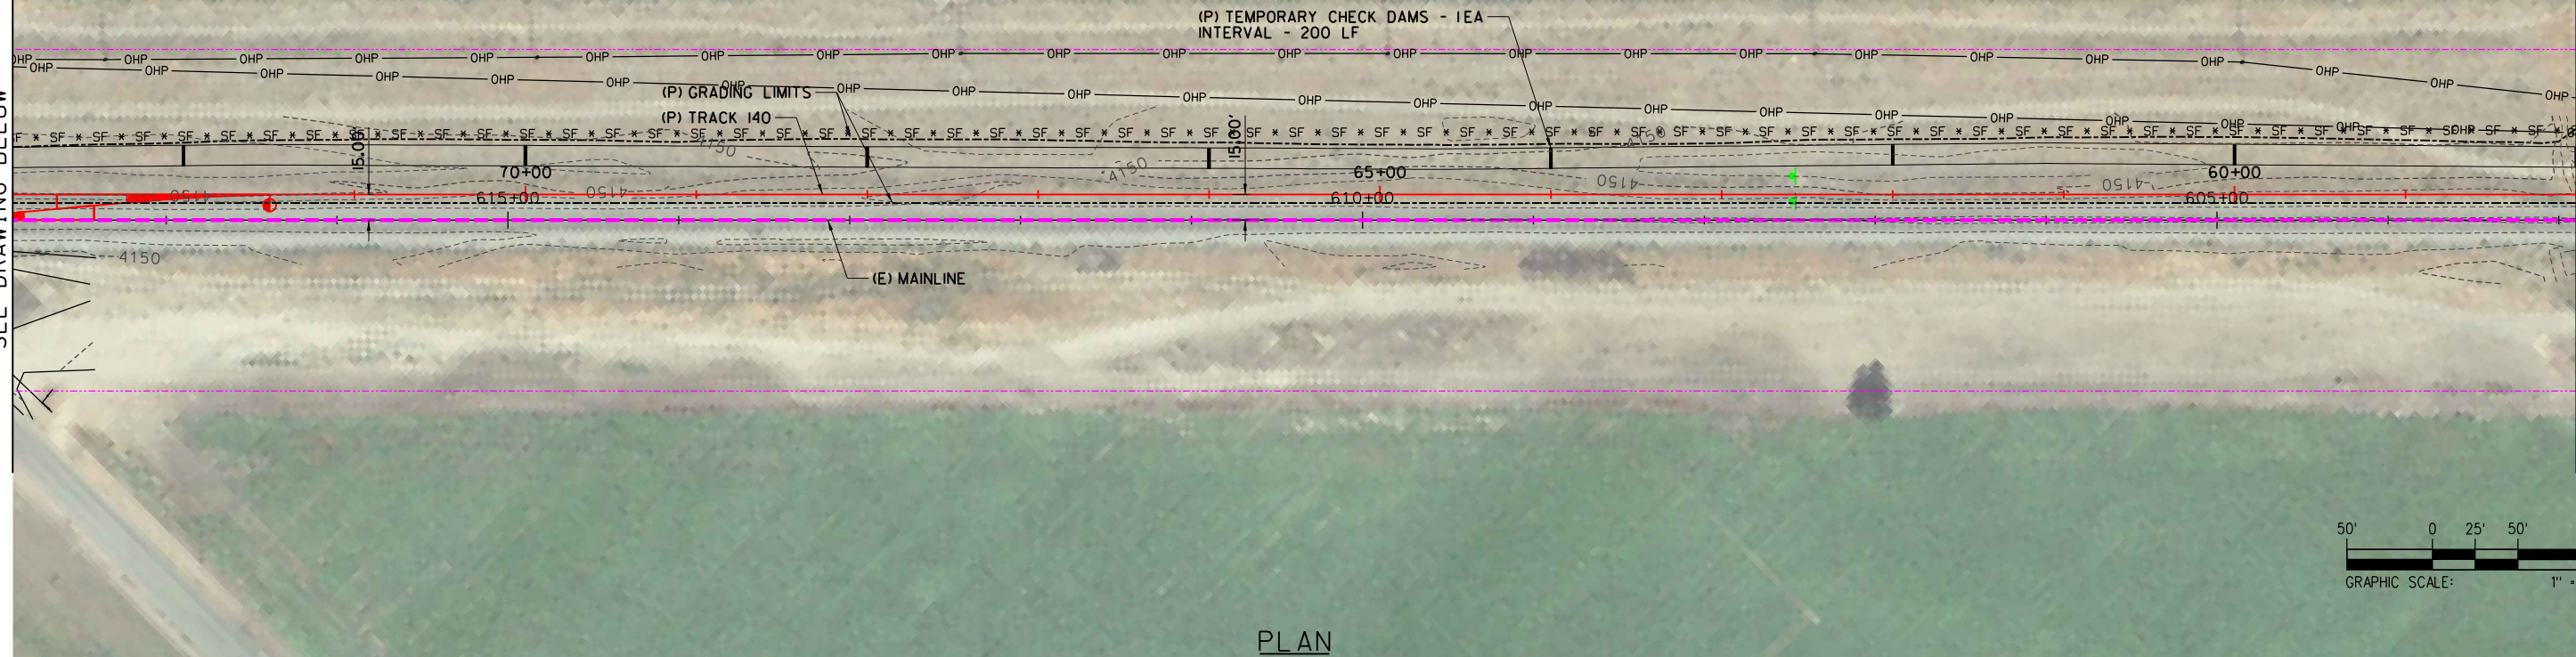

MATCH LINE AT STA 58+00
SEE DRAWING NO. EC-02

MATCH LINE AT STA 88+00
SEE DRAWING NO. EC-04

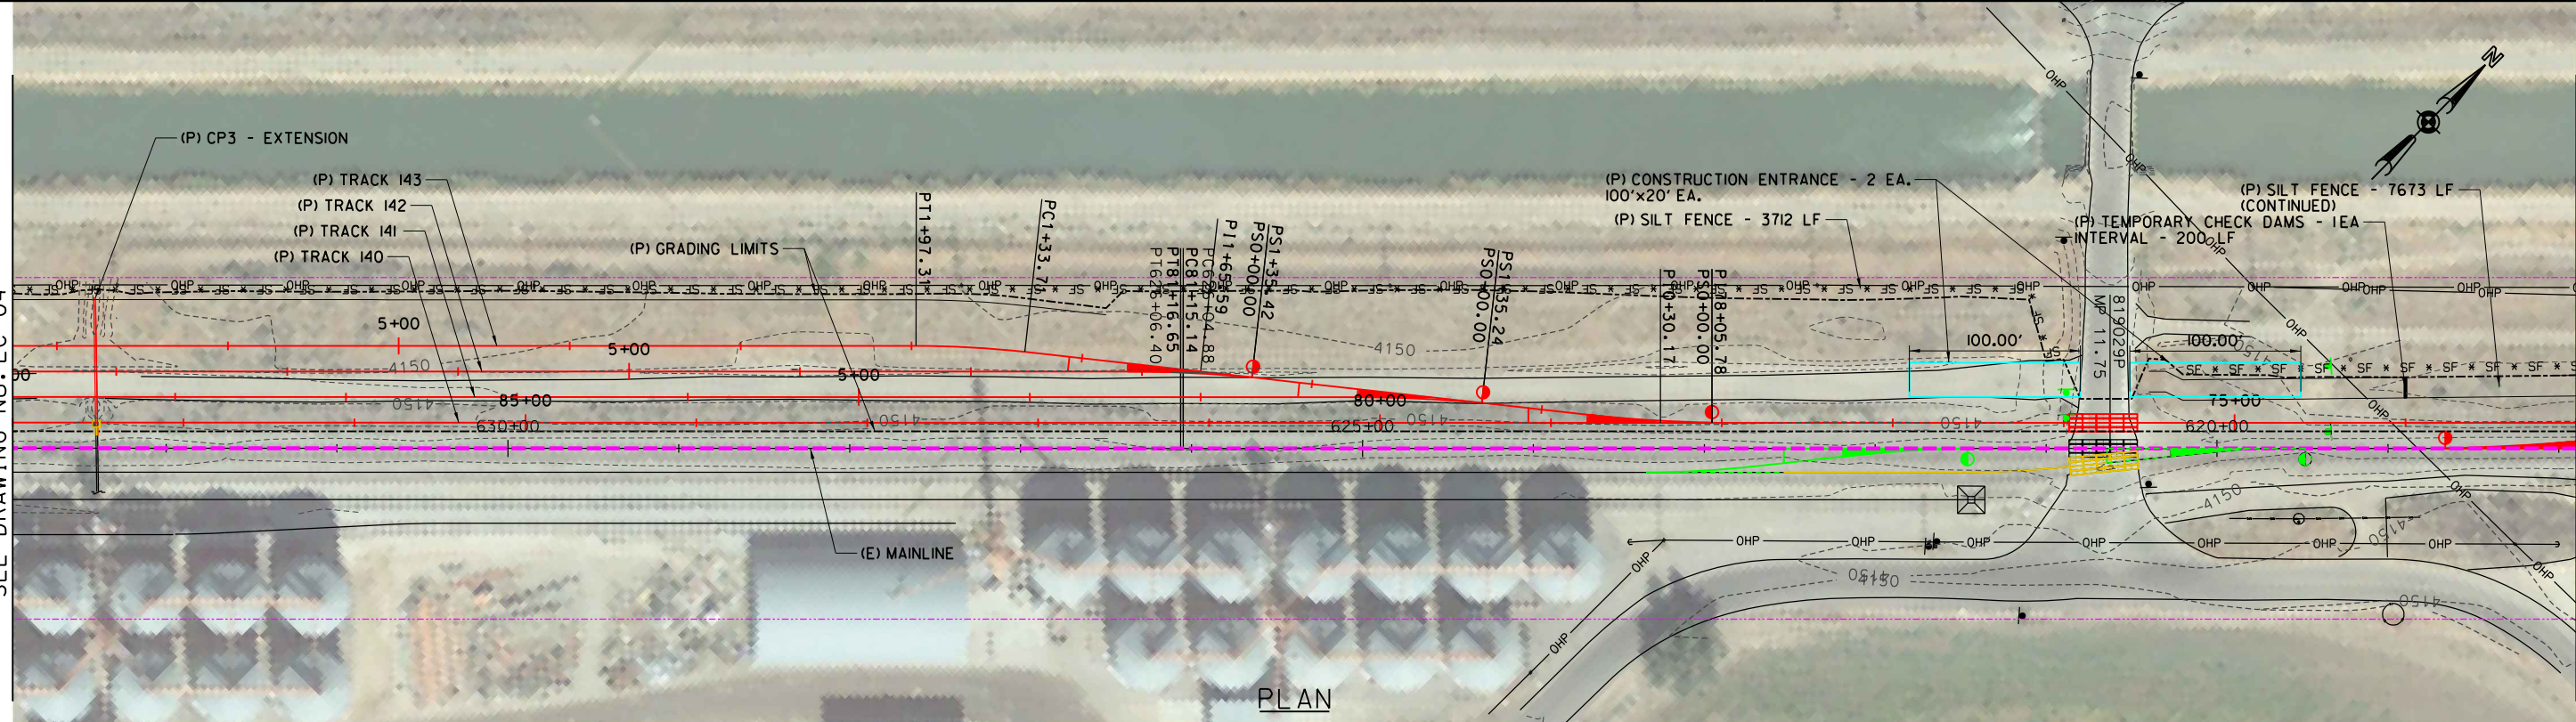

MATCH LINE AT STA 73+00
SEE DRAWING ABOVE

REV	DATE	DESCRIPTION	BY	SUB	APP

INFORMATION CONFIDENTIALITY:
ALL PLANS, DRAWINGS, SPECIFICATIONS, AND/OR INFORMATION FURNISHED HEREWITH SHALL REMAIN THE PROPERTY OF WATCO COMPANIES, LLC, AND SHALL BE HELD CONFIDENTIAL AND SHALL NOT BE USED FOR ANY PURPOSE NOT PROVIDED FOR IN AGREEMENTS WITH WATCO COMPANIES, LLC.



DESIGNED BY JRW
DRAWN BY JRW
CHECKED BY DRW
APPROVED BY JLW
DATE 2/22/2022



WATCO
RUPERT, IDAHO
EIRR TRACK EXPANSION
EROSION CONTROL PLAN - SHEET 03 OF 04
STA 58+00 TO STA 88+00.00

CONTRACT NO.	19.192
DRAWING NO.	EC-03
REVISION	SHEET NO. 068
SCALE	AS SHOWN

File: I:\Dropbox (Watco Companies, LLC)\Watco - Design\19_192_Rupert_ID_EIRR_Track_Expansion\Coa\Rail\Sheet\19-8104-Erosion.dgn

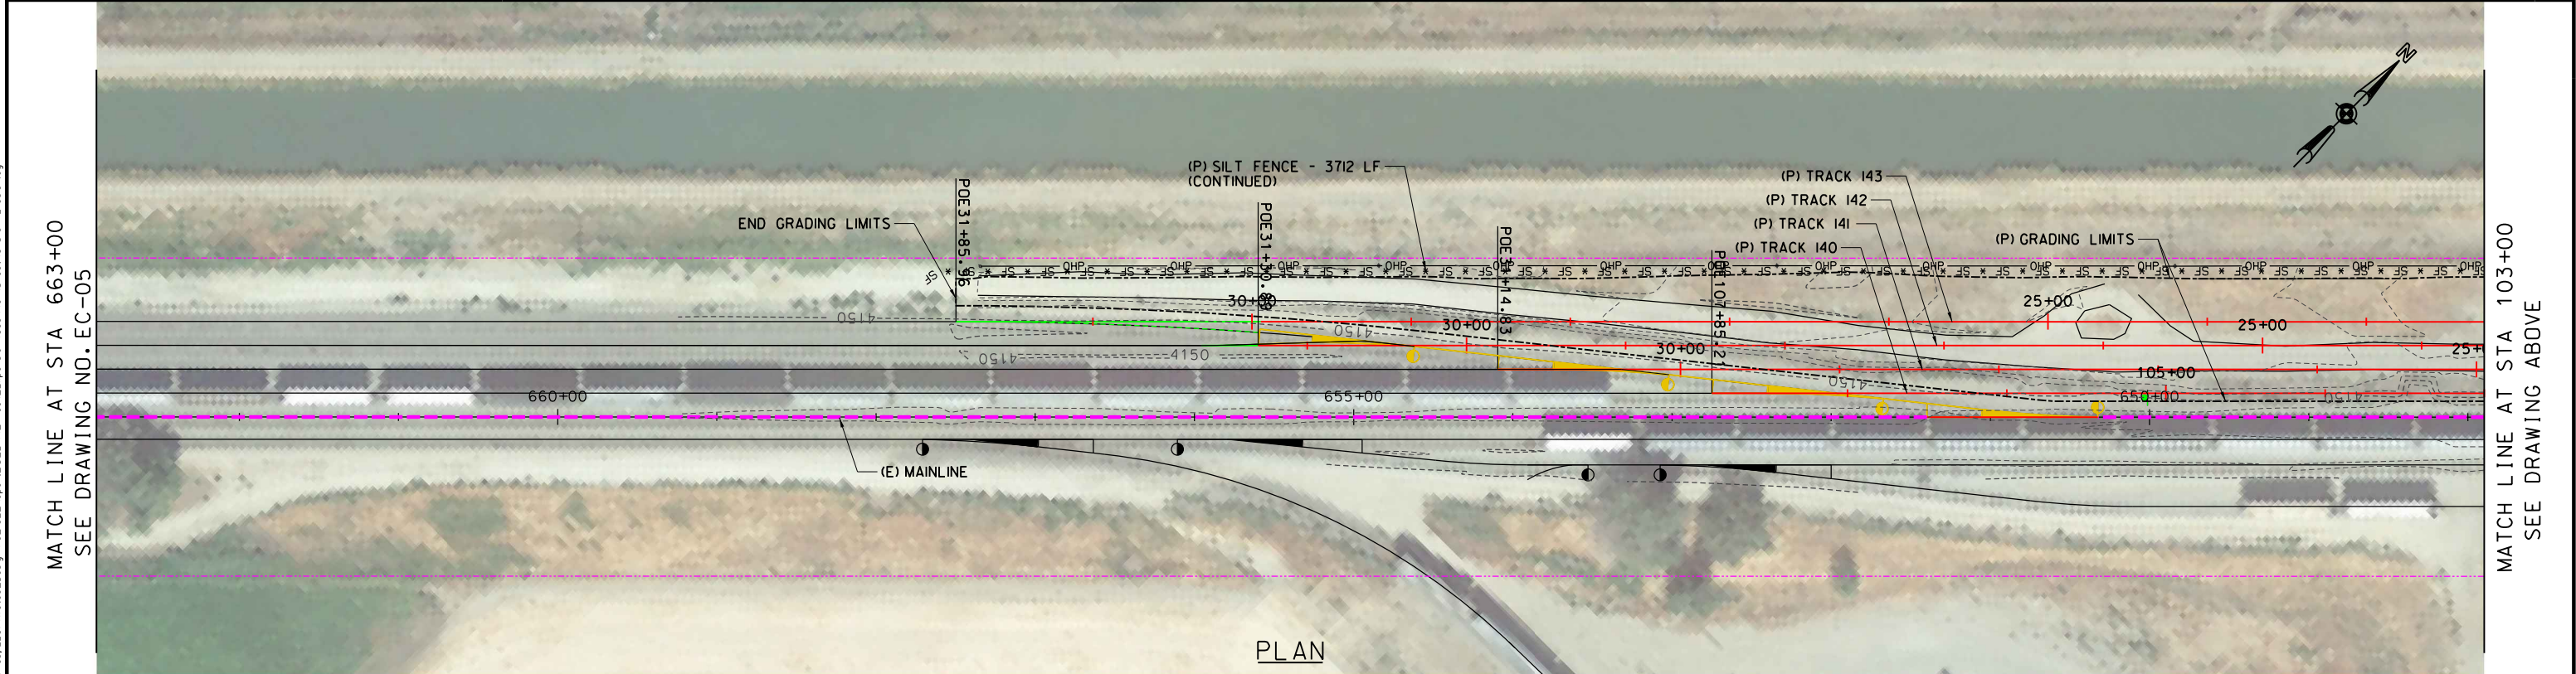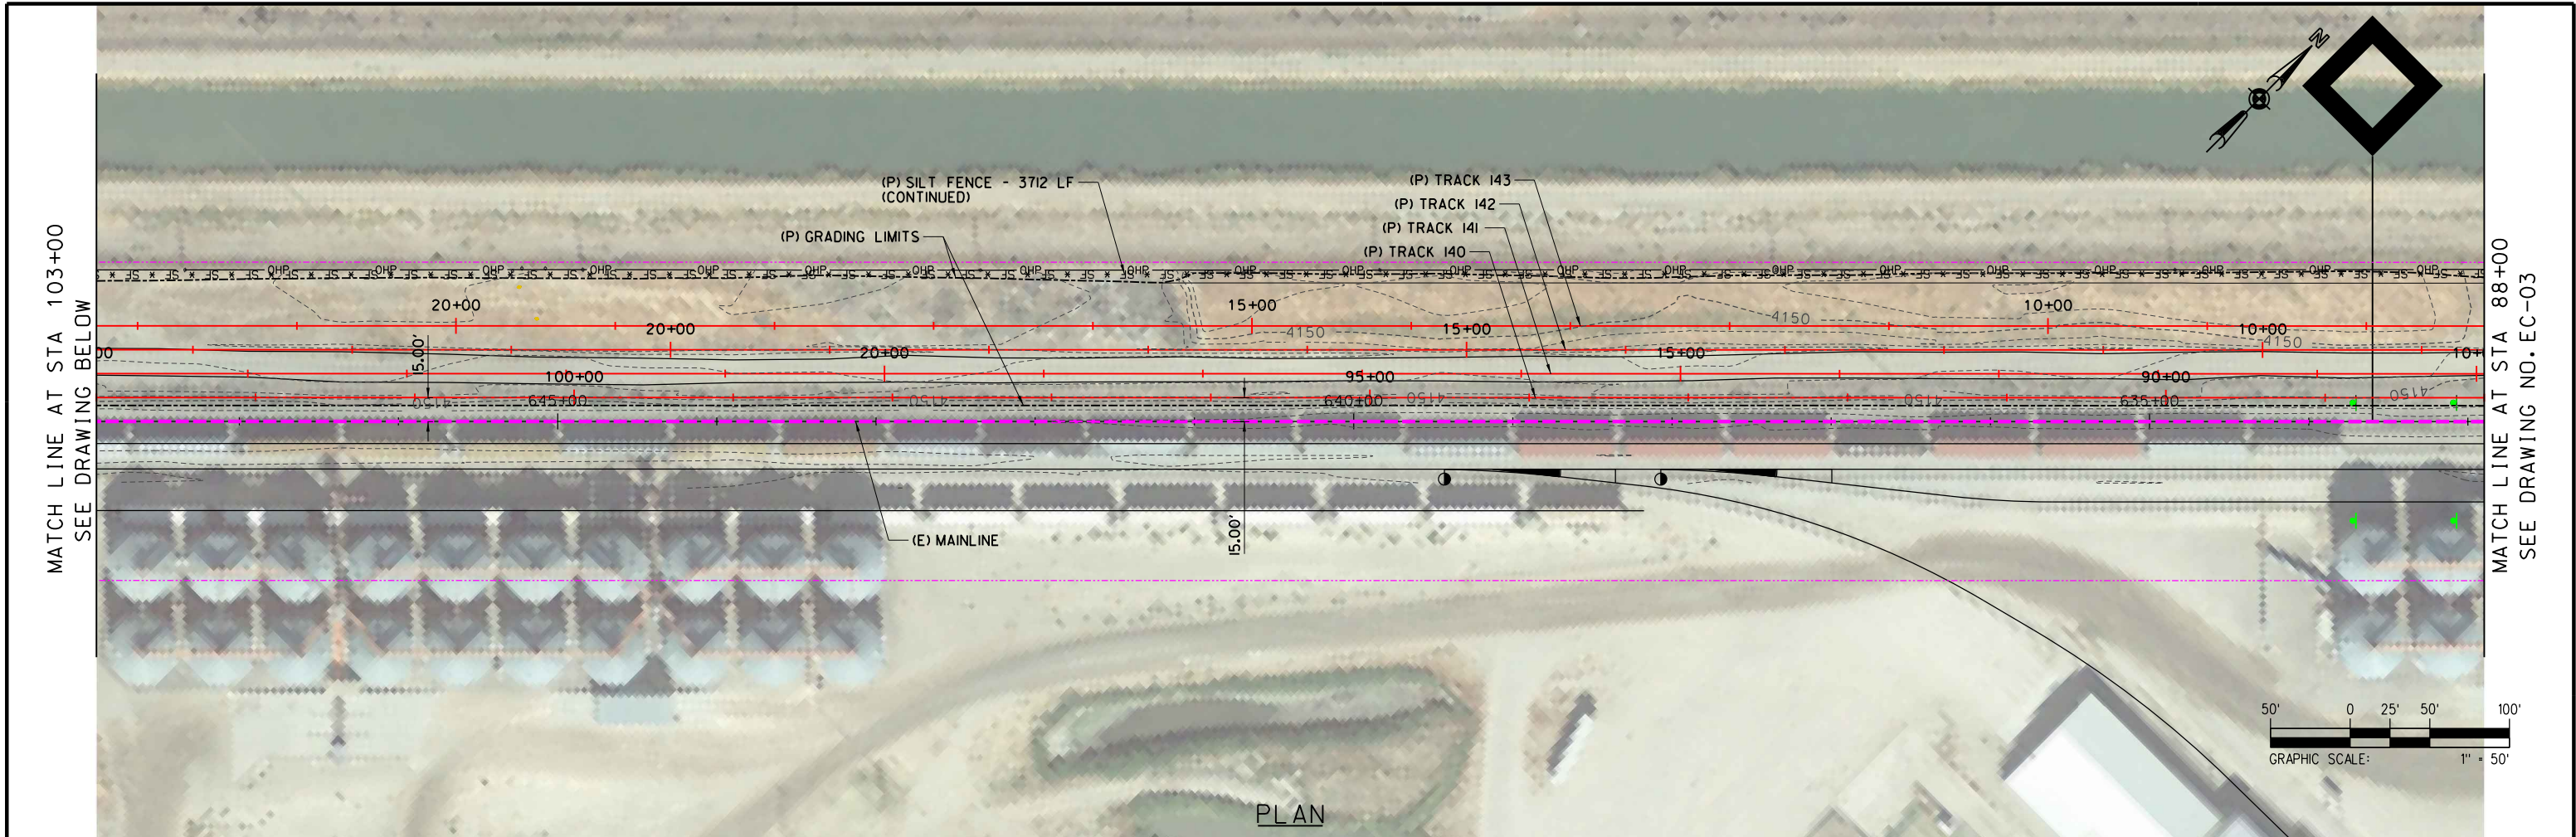

REV	DATE	DESCRIPTION	BY	SUB	APP

INFORMATION CONFIDENTIALITY:
ALL PLANS, DRAWINGS, SPECIFICATIONS, AND/OR INFORMATION FURNISHED HEREWITH SHALL REMAIN THE PROPERTY OF WATCO COMPANIES, LLC, AND SHALL BE HELD CONFIDENTIAL AND SHALL NOT BE USED FOR ANY PURPOSE NOT PROVIDED FOR IN AGREEMENTS WITH WATCO COMPANIES, LLC.


DESIGNED BY JRW
DRAWN BY JRW
CHECKED BY DRW
APPROVED BY JLW
DATE 2/22/2022



WATCO
RUPERT, IDAHO
EIRR TRACK EXPANSION
EROSION CONTROL PLAN - SHEET 04 OF 04
STA 88+00 TO STA 107+85.21

CONTRACT NO. 19.192
DRAWING NO. EC-04
REVISION SHEET NO. 069
SCALE AS SHOWN

File: I:\Dropbox (Watco Companies, LLC)\Watco - Design\Engineering_Standards\Cad\RailModel\Section5000_Rail_Standards.dgn

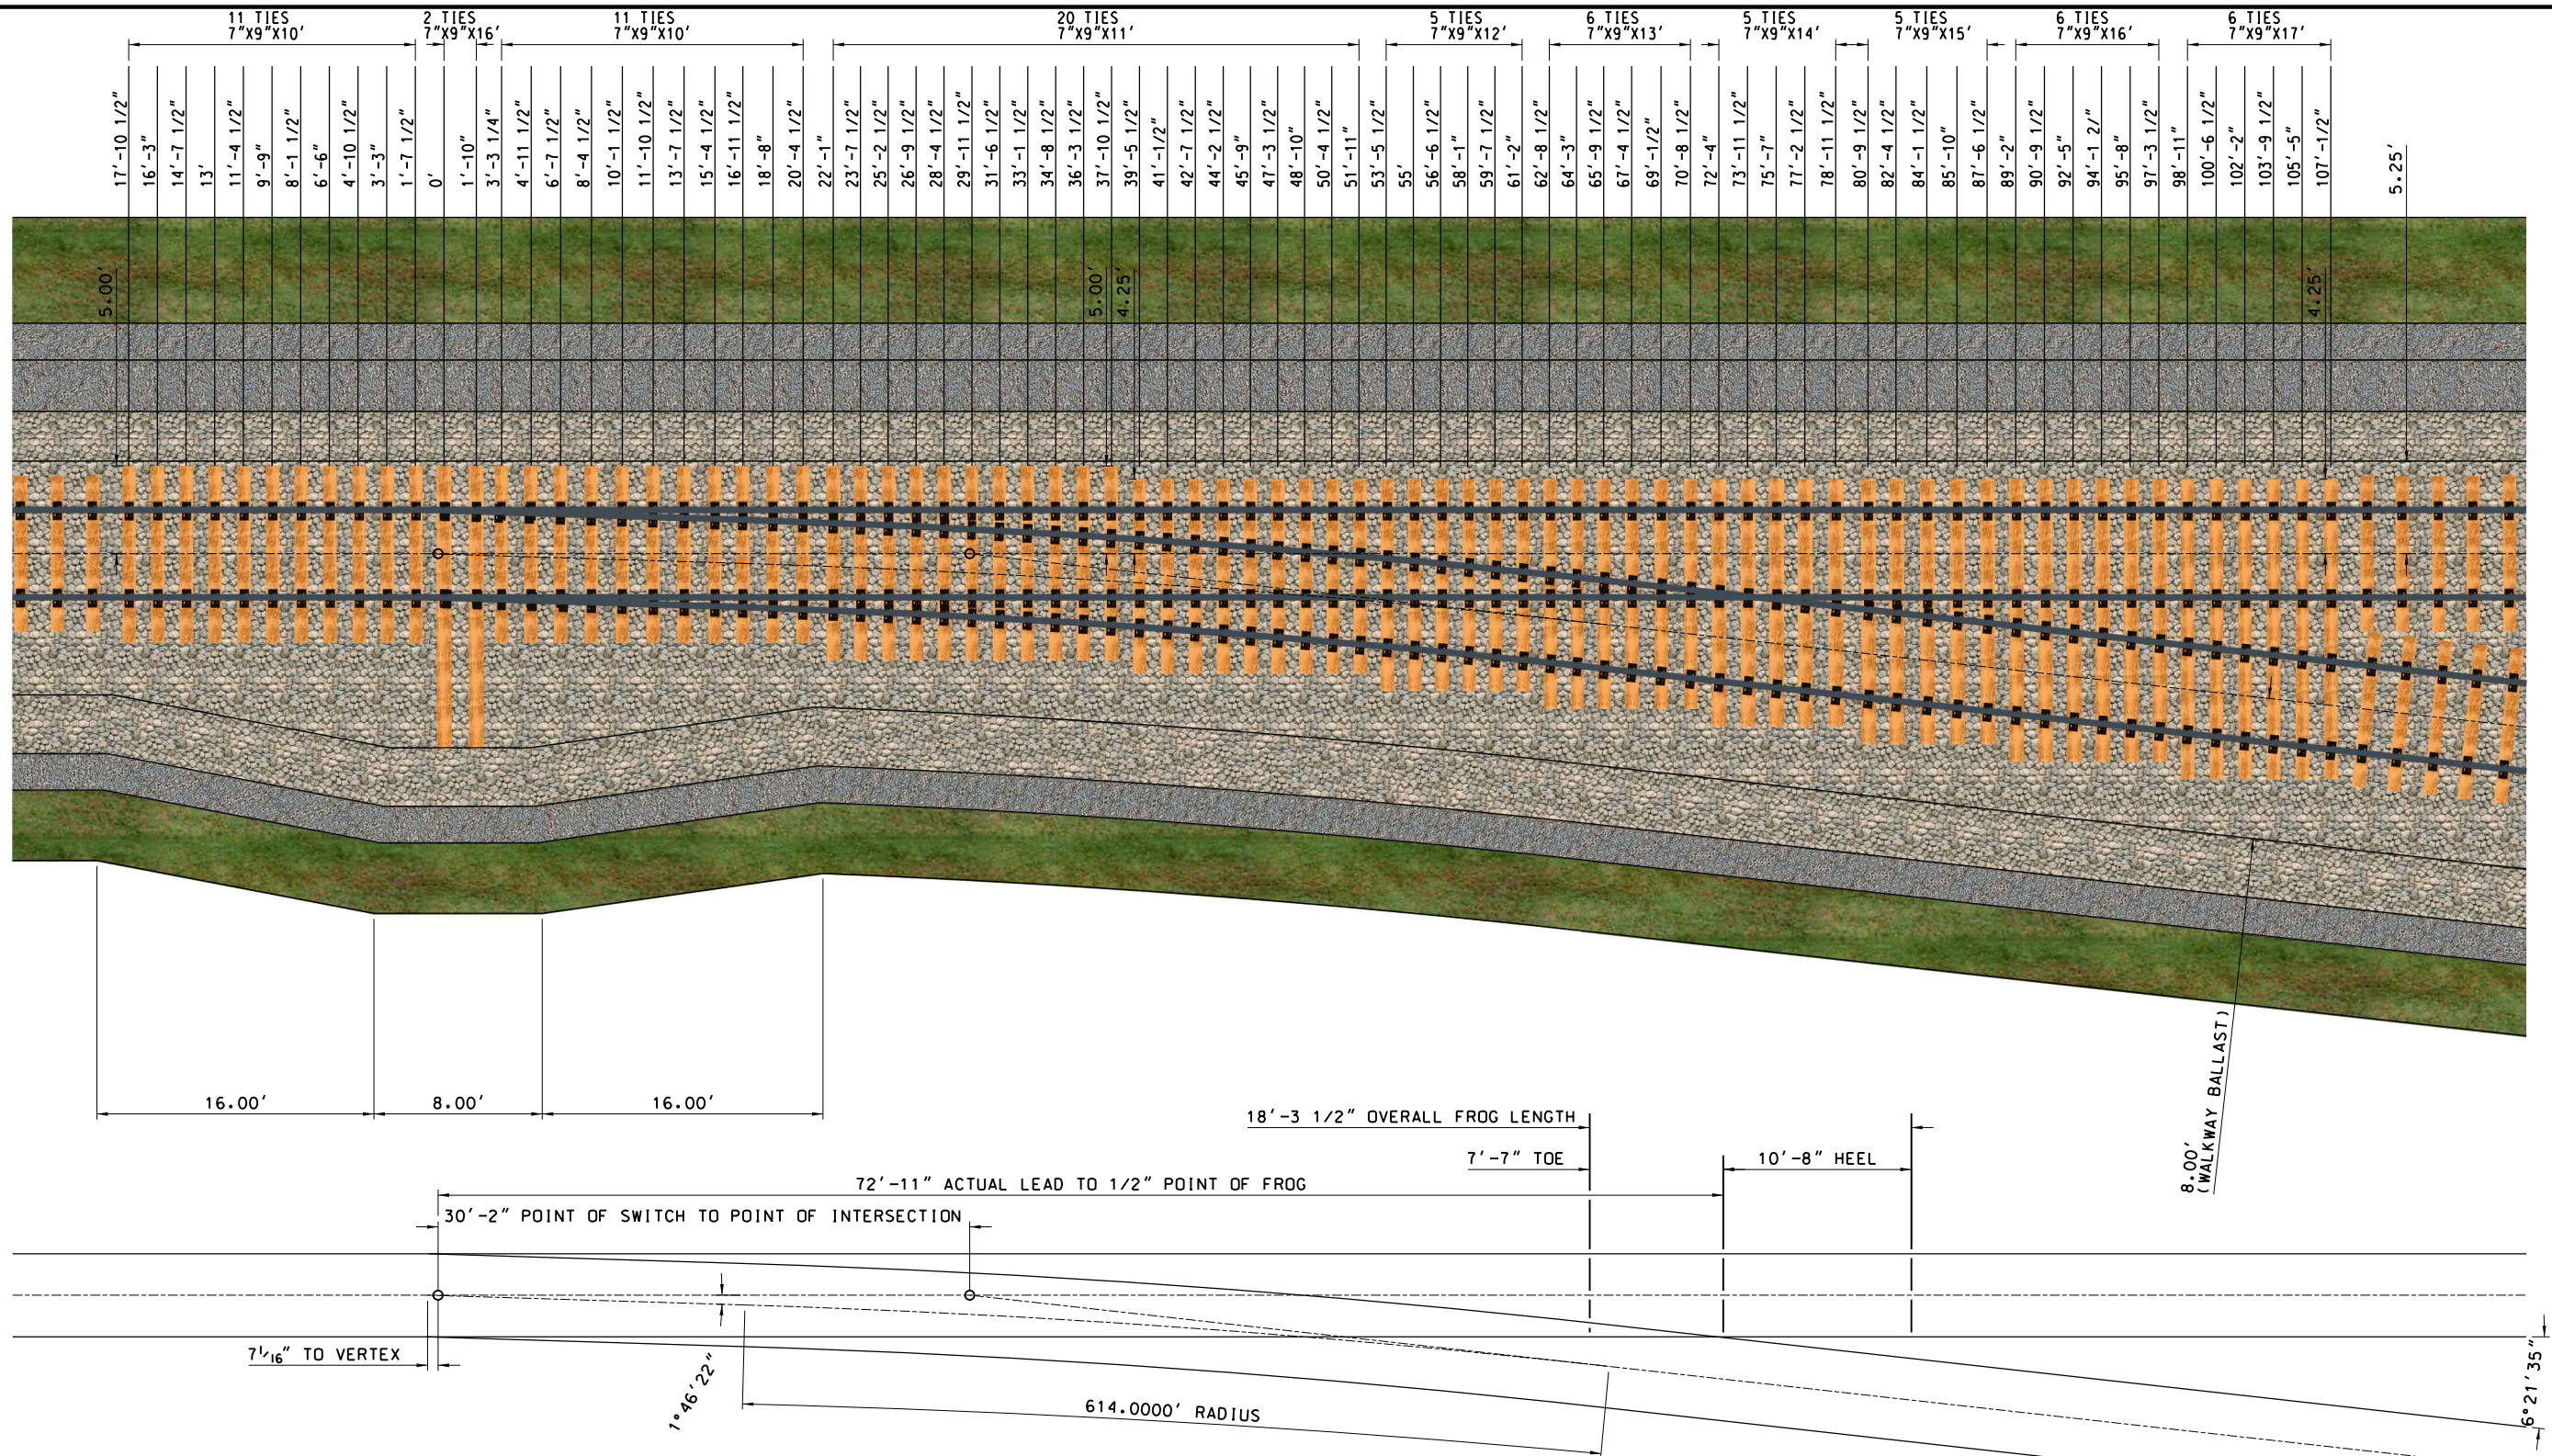

BILL OF MATERIAL*		
ITEM	QTY	DESCRIPTION
1	1	16'-6" (EXT. 35'-10") STRAIGHT SAMSON S.P. (NO TIP)
2	1	16'-6" (EXT. 35'-10") STRAIGHT SAMSON S.P. (WITH TIP)
3	1	18'-3 1/2" RBM FROG WITH PLATES
4	2	13'-0" BOLTLESS ADJUSTABLE GUARD BAR
5	1	36'-7" STRAIGHT SAMSON STOCK RAIL
6	1	36'-5" BENT/CURVED SAMSON STOCK RAIL

NO. 8 TURNOUT SPECIFICATIONS	
FROG NUMBER	9
FROG ANGLE	6°-21'-35"
FROG LENGTH	18'-3 1/2"
LENGTH OF SWITCH POINT	16'-6"
ENTRY ANGLE	1°-46'-22"
VERTEX DISTANCE	7 1/16"
ACTUAL LEAD	72'-11"
CENTERLINE RADIUS	614.00'
DEGREE OF CURVE	9°20'31"

NOTES:
NEW INSTALLATION OF TURNOUT REQUIRES A MINIMUM OF 6" OF CLEAN BALLAST UNDER THE TIES.
ITEM 4 NOT REQUIRED WITH SMSG FROGS
IN CWR APPLICATIONS, ANCHOR EVERY TIE FOR 200' IN EACH DIRECTION.

* BILL OF MATERIAL SHOWN DOES NOT INCLUDE TIES, PLATES, RODS, AND OTM.


OFFICE OF WATCO ENGINEERING - DESIGN	INFORMATION CONFIDENTIALITY: ALL PLANS, DRAWINGS, SPECIFICATIONS, AND/OR INFORMATION FURNISHED HEREWITH SHALL REMAIN THE PROPERTY OF WATCO AND SHALL BE HELD CONFIDENTIAL AND SHALL NOT BE USED FOR ANY PURPOSE NOT PROVIDED FOR IN AGREEMENTS WITH WATCO. ANY DEVIATIONS FROM THE STANDARDS DEPICTED HEREIN SHALL REQUIRE APPROVAL FROM THE OFFICE OF WATCO ENGINEERING - DESIGN.	DRAWN BY JRW
APPROVED BY: John White	CHECKED BY DRW	CHECKED BY DRW
VICE PRESIDENT - ENGINEERING DESIGN	APPROVED BY JLW	APPROVED BY JLW
	ADOPTED 10/22/2020	ADOPTED 10/22/2020
	REVISED 2/17/2021	REVISED 2/17/2021



WATCO
ENGINEERING STANDARDS
TYPICAL NO. 9 TURNOUT
LIGHT TRAFFIC LINES & INDUSTRY TRACKS

SECTION NO. 5000	
STANDARD DRAWING ENG. 5000.106	
REVISION REV-01	SHEET NO. 01 OF 01
SCALE NTS	

File: I:\Dropbox (Watco Companies, LLC)\Watco - Design\Engineering_Standards\Cad\RailModel\Section5000_Rail_Standards.dgn

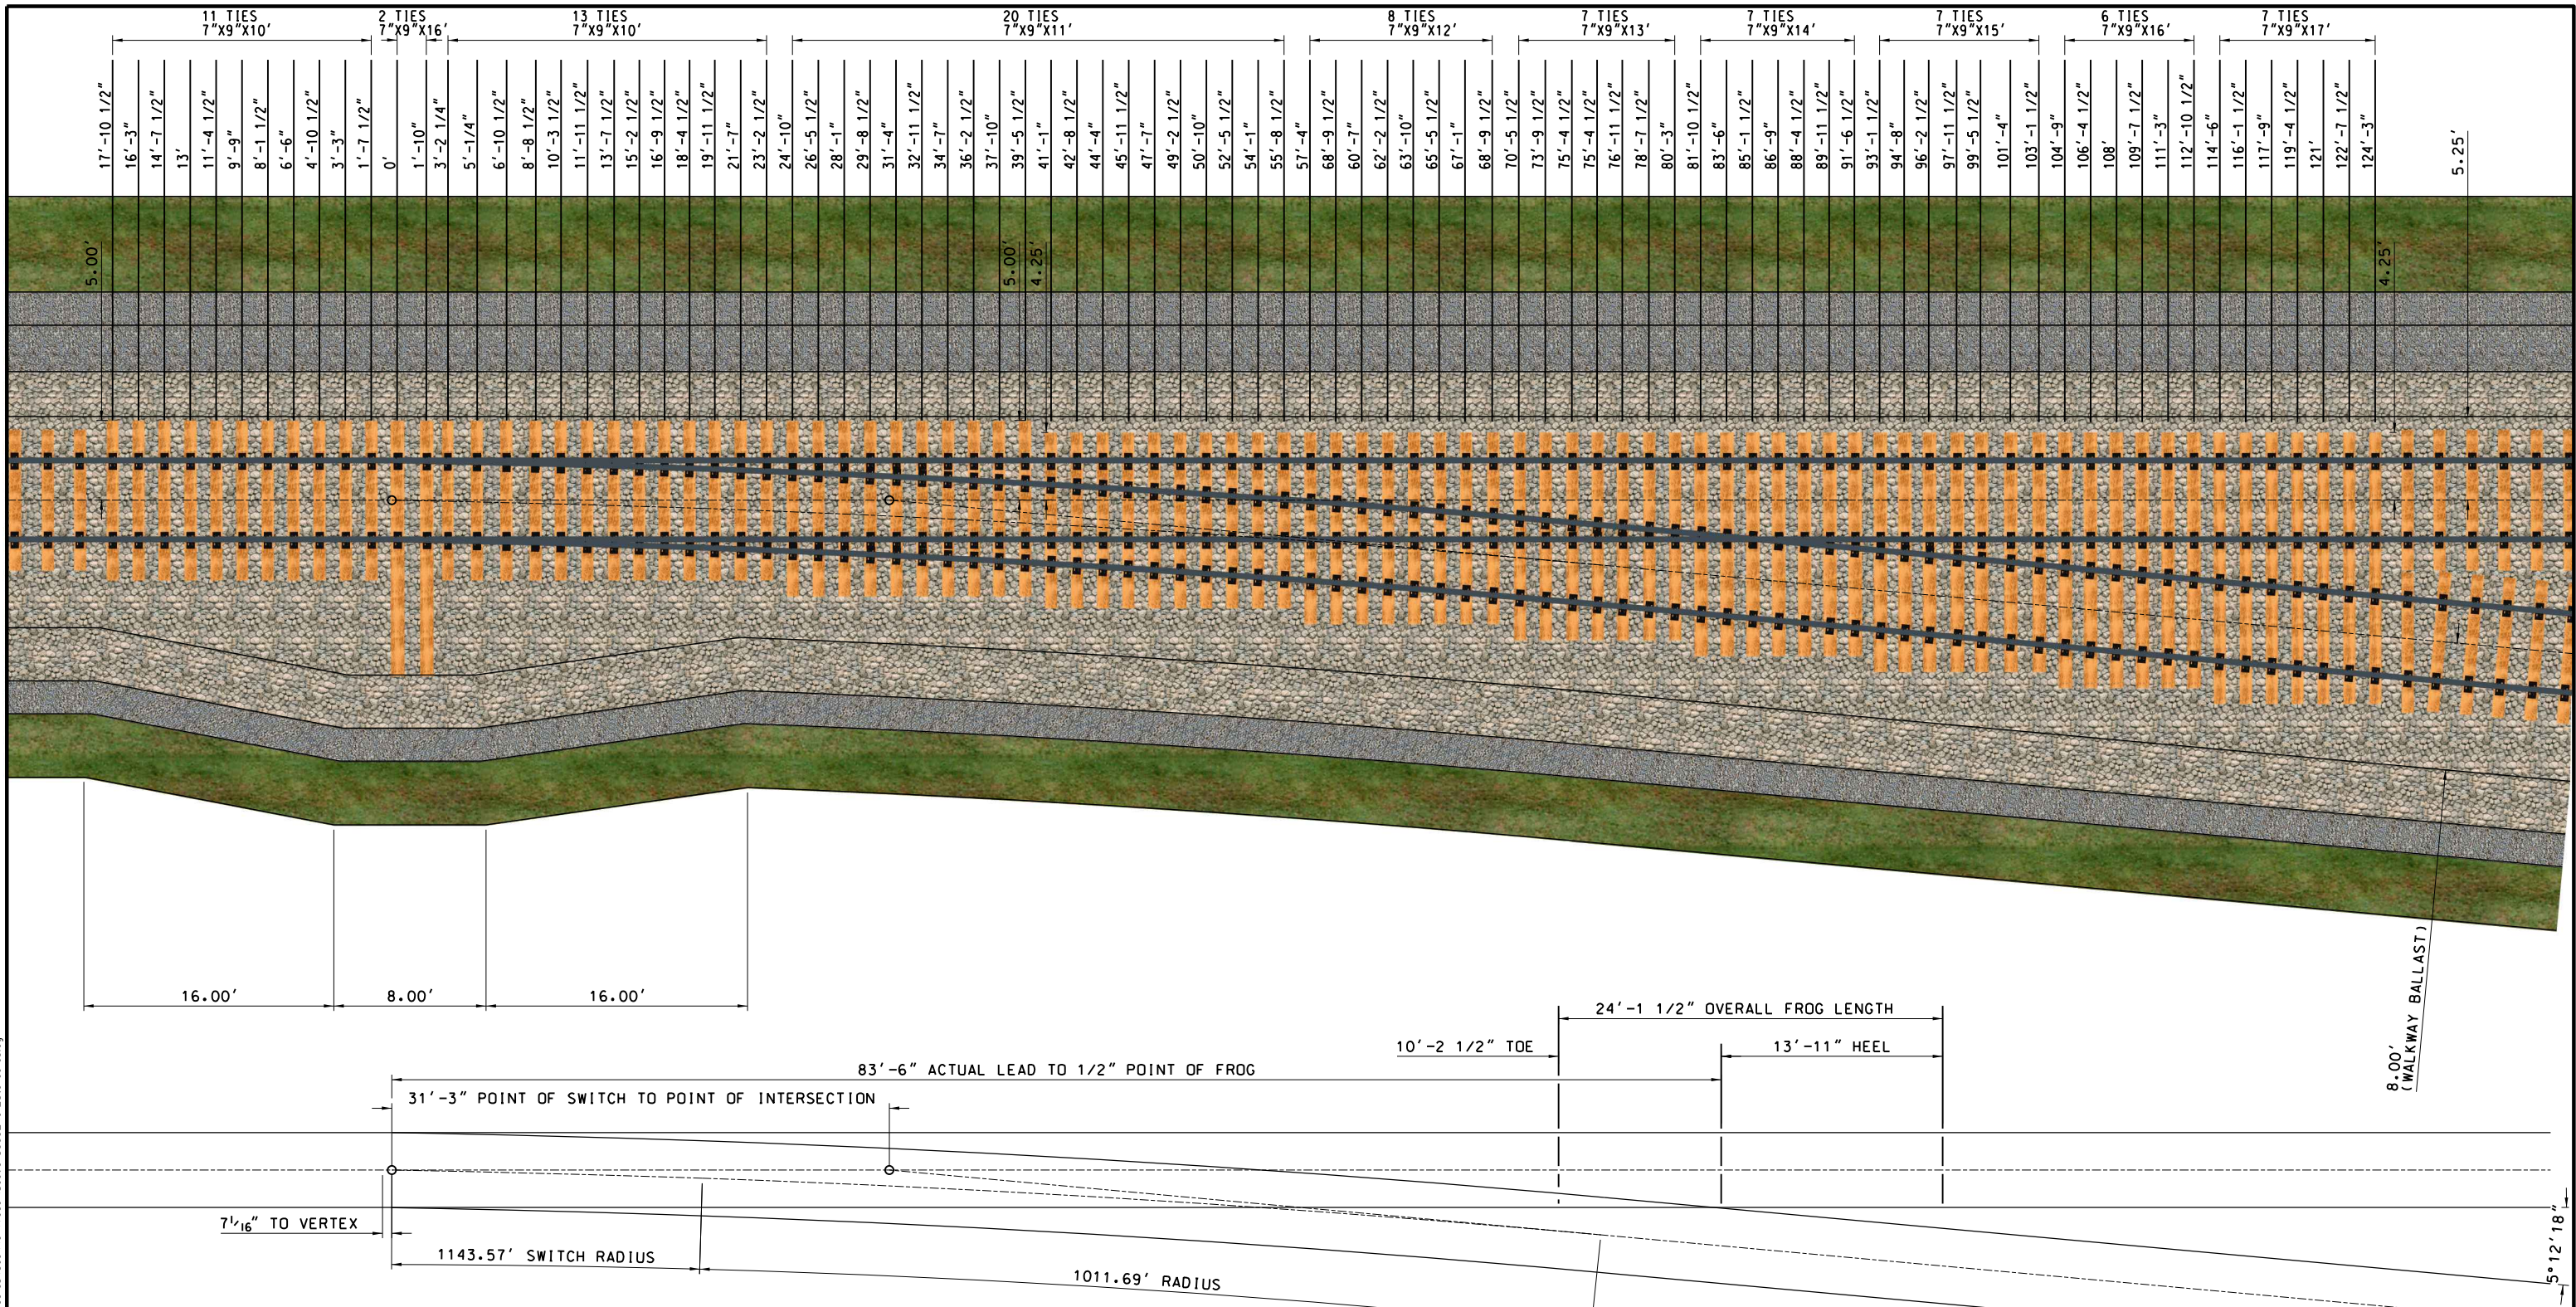

BILL OF MATERIAL*		
ITEM	QTY	DESCRIPTION
1	1	19'-6" (EXT. 35'-9") STRAIGHT SAMSON S.P. (NO TIP)
2	1	19'-6" (EXT. 35'-9") CURVED SAMSON S.P. (WITH TIP)
3	1	24'-1 1/2" RBM FROG WITH PLATES
4	2	19'-6" BOLTLESS ADJUSTABLE GUARD BAR
5	1	37'-11" STRAIGHT SAMSON STOCK RAIL
6	1	36'-2" BENT/CURVED SAMSON STOCK RAIL

NO. 11 TURNOUT SPECIFICATIONS	
FROG NUMBER	11
FROG ANGLE	5°-12'-18"
FROG LENGTH	24'-1 1/2"
LENGTH OF SWITCH POINT	19'-6"
SWITCH ANGLE	1°-00'-40"
VERTEX DISTANCE	7 1/16"
ACTUAL LEAD	83'-6"
CENTERLINE RADIUS	1011.69'
DEGREE OF CURVE	5°40'44"

NOTES:

NEW INSTALLATION OF TURNOUT REQUIRES A MINIMUM OF 6" OF CLEAN BALLAST UNDER THE TIES.

ITEM 4 REQUIRED FOR RBM AND SPRING FROGS

IN CWR APPLICATIONS, ANCHOR EVERY TIE FOR 200' IN EACH DIRECTION.

* BILL OF MATERIAL SHOWN DOES NOT INCLUDE TIES, PLATES, RODS, AND OTM.



OFFICE OF WATCO ENGINEERING - DESIGN	
APPROVED BY:	INFORMATION CONFIDENTIALITY: ALL PLANS, DRAWINGS, SPECIFICATIONS, AND/OR INFORMATION FURNISHED HEREWITH SHALL REMAIN THE PROPERTY OF WATCO AND SHALL BE HELD CONFIDENTIAL AND SHALL NOT BE USED FOR ANY PURPOSE NOT PROVIDED FOR IN AGREEMENTS WITH WATCO. ANY DEVIATIONS FROM THE STANDARDS DEPICTED HEREIN SHALL REQUIRE APPROVAL FROM THE OFFICE OF WATCO ENGINEERING - DESIGN.
John White VICE PRESIDENT - ENGINEERING DESIGN	
REV DATE	BY SUB

DRAWN BY	JRW
CHECKED BY	DRW
APPROVED BY	JLW
ADOPTED	10/22/2020
REVISED	2/17/2021



WATCO
ENGINEERING STANDARDS
TYPICAL NO. 11 TURNOUT
HEAVY TRAFFIC LINES & INDUSTRY LEADS
MANUAL TURNOUT

SECTION NO.	5000
STANDARD DRAWING	ENG.5000.107
REVISION	REV-01
SHEET NO.	01 OF 01
SCALE	NTS

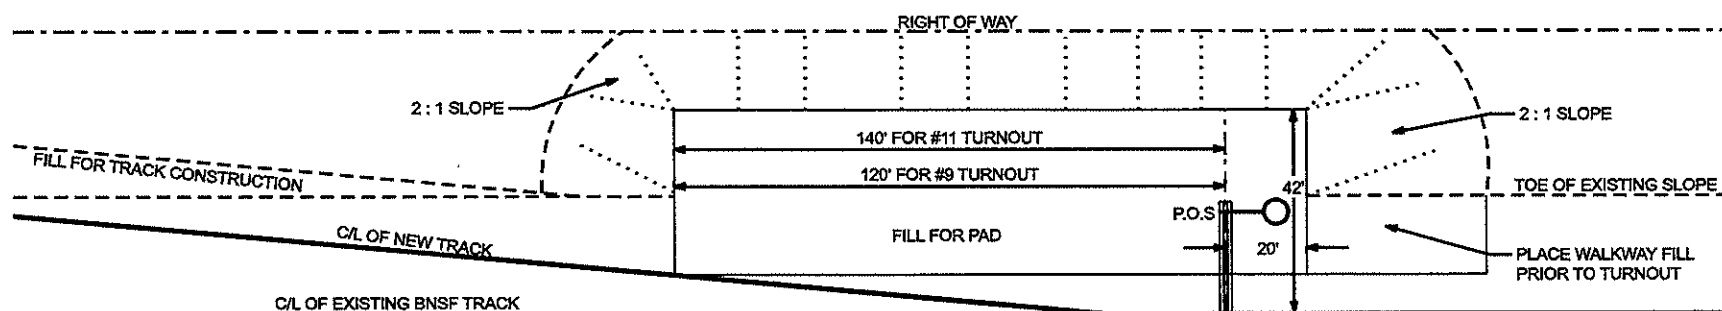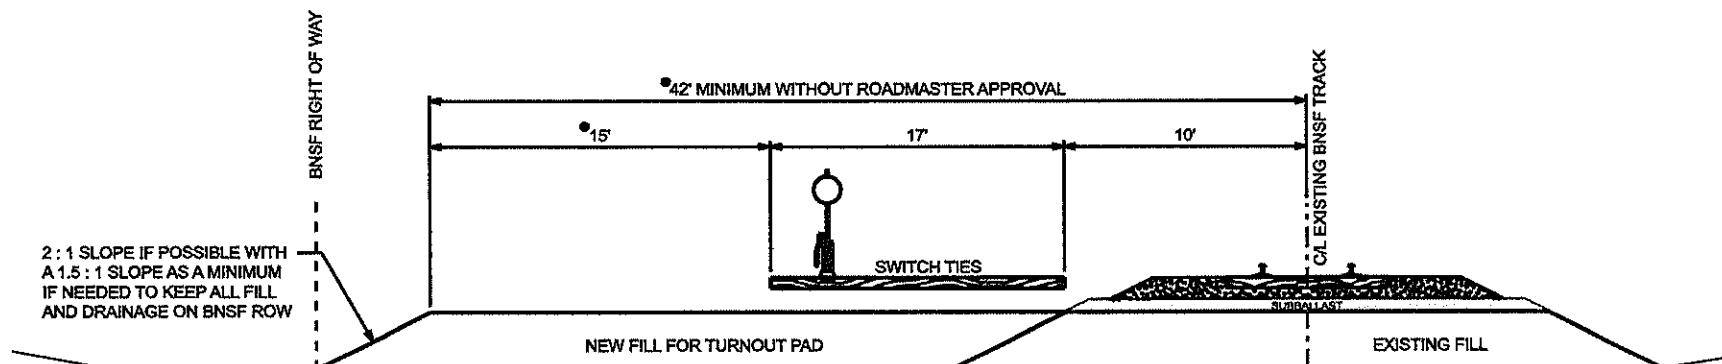

NOTE: CONSTRUCTION OF INDUSTRY TURNOUT PAD IS FOR THE PLACEMENT OF THE PROPOSED PACKAGE TURNOUT FOR ASSEMBLY AND INSTALLATION. TURNOUT PAD IS ALSO TO PROVIDE FOUNDATION FOR ANY REQUIRED SIGNAL EQUIPMENT

TURNOUT PAD FILL MATERIAL SHALL BE PLACED BY THE INDUSTRY AS PART OF THE GRADING FOR THE NEW INDUSTRY SPUR. PAD IS TO BE CONSTRUCTED USING STANDARD COMPACTION AND FILL PLACEMENT PROCESSES AS PER THE BNSF INDUSTRY TRACK GUIDELINES. TOP OF PAD IS TO BE 2' BELOW THE EXISTING TOP OF RAIL.

CONTRACTOR SHALL COORDINATE WITH THE ROADMASTER AND ASSOCIATED PROJECT ENGINEER FOR ANY DEVIATION OF FILL AND FOR FLAGMAN PROTECTION.

NOTE: IF RIGHT OF WAY IS OVER 50' FROM C/L OF EXISTING BNSF TRACK THIS DISTANCE SHALL BE INCREASED TO 25' AND 50' RESPECTIVELY

BNSF ENGINEERING SERVICES

APPROVED: _____	APPROVED: _____
DATED: _____	DATED: _____
APPROVED: _____	APPROVED: _____
DATED: _____	DATED: _____
APPROVED: _____	APPROVED: _____
DATED: _____	DATED: _____

BNSF
RAILWAY

DATE: 09/23/05


SCALE: -" = none

LS/mp : N/A


DRAWN BY: MSA

FILE: I:\Fieldeng\Instructions\TurnoutPad.dgn


BNSF STANDARD TURNOUT PAD
SYSTEM WIDE
NOT TO SCALE
REFERENCE ONLY

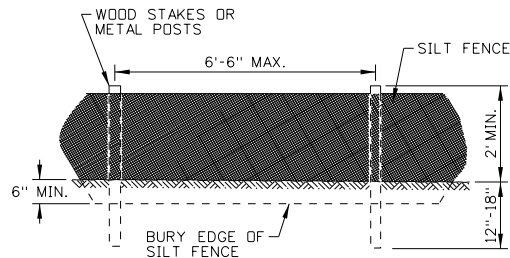

SILT FENCE (NO WIRE BACKING)

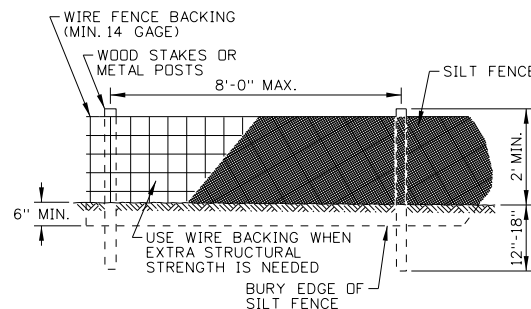

SILT FENCE (WIRE BACKING)

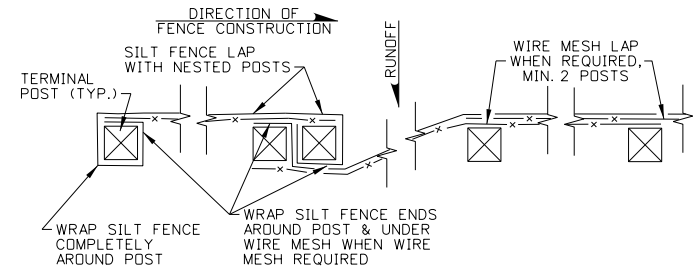


SILT FENCE LAP DETAIL

FIBER WATTLE & COMPOST SOCK SPACING TABLE				
SLOPE	WATTLE SIZE			
	6"	9"	12"	20"
1:1	5 FT	10 FT	15 FT	20 FT
2:1	10 FT	20 FT	30 FT	40 FT
3:1	15 FT	30 FT	45 FT	60 FT
4:1 OR FLATTER	20 FT	40 FT	60 FT	80 FT


SILT FENCE SPACING TABLE				
SLOPE	SOIL TYPE			
	SILTY	CLAYS	SANDY	
1:1	50 FT	75 FT	100 FT	
2:1	75 FT	100 FT	125 FT	
4:1	100 FT	125 FT	150 FT	
10:1 OR FLATTER	125 FT	150 FT	200 FT	

NOTES


- SEE THE GENERAL NOTES FOR TEMPORARY EROSION CONTROL STANDARD DRAWINGS ON 212-1.
- INSTALL TEMPORARY SEDIMENT CONTROL BARRIERS IN ACCORDANCE WITH MANUFACTURERS INSTRUCTIONS AND SPECIFICATIONS. THE DIMENSIONS SHOWN ARE GENERAL GUIDELINES.
- PLACE SEDIMENT BARRIERS TO FOLLOW THE SLOPE CONTOURS. METAL POSTS OR WOOD STAKES MAY BE USED.
- ENSURE THAT RUNOFF PASSES THROUGH THE SILT FENCE AND NOT AROUND THE FENCE.
- ENSURE THAT SILT FENCE MATERIAL IS IN ACCORDANCE WITH 718.09 OF THE STANDARD SPECIFICATIONS FOR HIGHWAY CONSTRUCTION.
- GROUND SILT FENCES WITH WIRE MESH IN ACCORDANCE WITH THE GROUNDING DETAIL SHOWN ON STANDARD DRAWING 610-1.
- THE NEED FOR TEMPORARY SEDIMENT CONTROL DEVICES ARE DETERMINED BY SITE DESIGN. SPACE SILT FENCES, COMPOST SOCKS, AND FIBER WATTLES IN ACCORDANCE WITH THE SILT FENCE SPACING TABLE AND FIBER WATTLE & COMPOST SOCK SPACING TABLE.
- ON SLOPES, TURN THE ENDS OF EACH ROW OF COMPOST SOCKS AND FIBER WATTLES UPSLOPE TO PREVENT RUNOFF FROM FLOWING AROUND THE SOCK OR WATTLE.
- EXTEND OR JOIN SILT FENCE USING SILT FENCE LAP WITH NESTED POSTS.
- REMOVE SEDIMENT FROM THE UPSLOPE SIDE OF SILT FENCES, COMPOST SOCKS, AND FIBER WATTLES WHEN ACCUMULATION HAS REACHED 1/2 OF THE EFFECTIVE HEIGHT OF THE BARRIER.
- NOT TO SCALE.

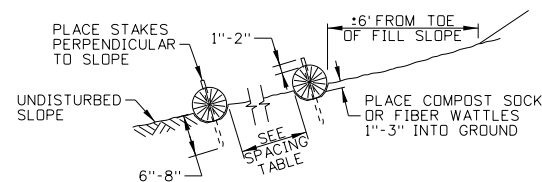


COMPOST SOCK AND FIBER WATTLE
SIDE VIEW

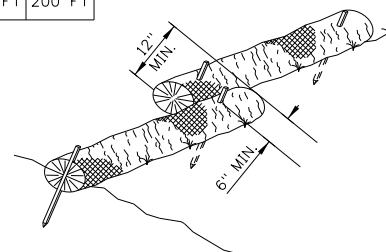


COMPOST SOCK AND FIBER WATTLE
OVERLAPPING DETAIL

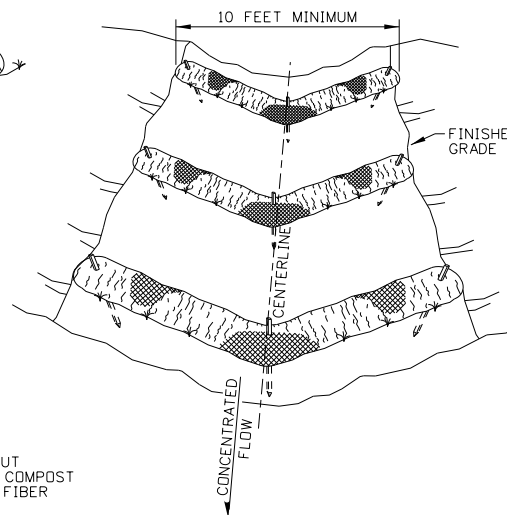

COMPOST SOCK AND FIBER WATTLE
TEMPORARY CHECK DAM DETAIL

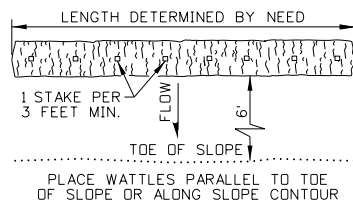

COMPOST SOCK AND FIBER WATTLE
PLAN VIEW

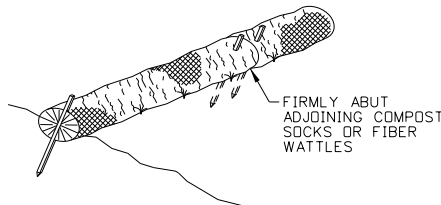

COMPOST SOCK AND FIBER WATTLE
ABUTTING DETAIL

REVISIONS							
NO.	DATE	BY	NO.	DATE	BY	NO.	DATE
1	09-93	MSM	6	01-13	RDL		
2	12-94	MSM					
3	06-96	GFK					
4	10-10	KEH					
5	10-11	KEH					

SCALES SHOWN
ARE FOR 11" X 17"
PRINTS ONLY

CADD FILE NAME:
212-3-0213.dgn
DRAWING DATE:
APRIL, 1993

IDAHO
TRANSPORTATION
DEPARTMENT



BOISE IDAHO


ORIGINAL SIGNED BY: LOREN THOMAS
HIGHWAYS PROGRAM OVERSIGHT ENGINEER


ORIGINAL SIGNED BY: TOM COLE
CHIEF ENGINEER

STANDARD DRAWING
TEMPORARY EROSION AND
SEDIMENT CONTROL
SILT FENCE, FIBER WATTLE,
AND COMPOST SOCK
REQUIRES STD. DWG. 212-1


English
STANDARD DRAWING NO.
212-3
SHEET 1 OF 1

ORIGINAL STORED
AT: LTD,
Headquarters
3311 West State
Boise, Idaho

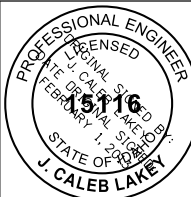


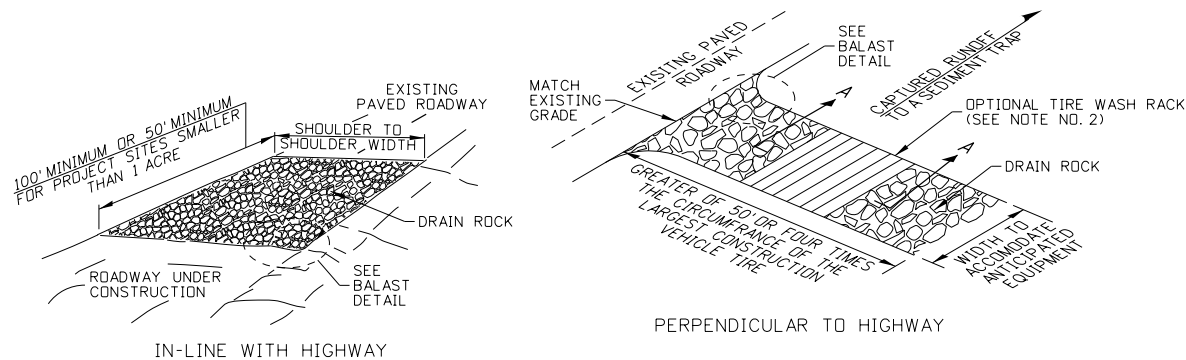


STABILIZED CONSTRUCTION ENTRANCE

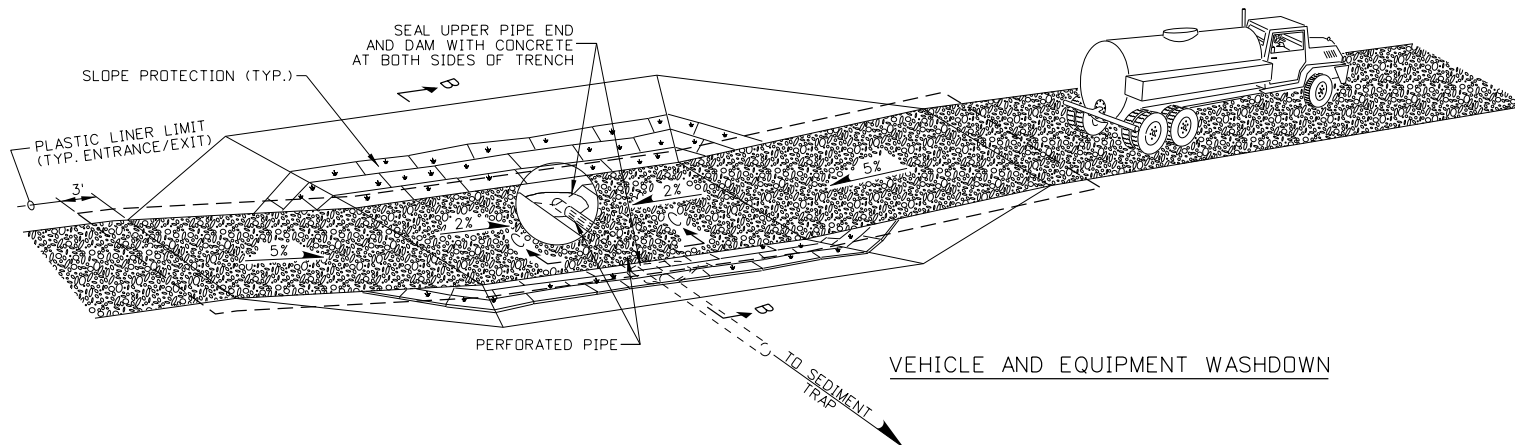

VEHICLE AND EQUIPMENT WASHDOWN

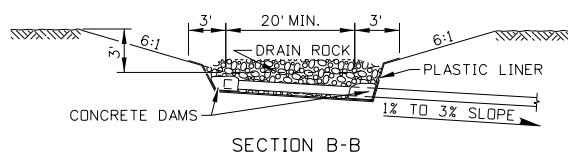

SECTION B-B

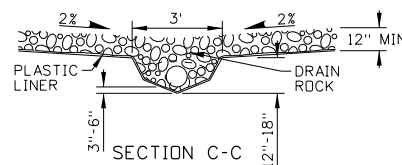

SECTION C-C

NOTES

1. SEE THE GENERAL NOTES FOR TEMPORARY EROSION CONTROL STANDARD DRAWINGS ON 212-1.
2. DRAWING NOT TO SCALE.

REVISIONS							
NO.	DATE	BY	NO.	DATE	BY	NO.	DATE

SCALES SHOWN
ARE FOR 11" X 17"
PRINTS ONLY

CADD FILE NAME:
212-6_1216.dgn

DRAWING DATE:
NOVEMBER, 2016

IDAHO
TRANSPORTATION
DEPARTMENT




BOISE IDAHO


ORIGINAL SIGNED BY: TED MASON
DESIGN/TRAFFIC SERVICES ENGINEER

STANDARD DRAWING
TEMPORARY EROSION AND
SEDIMENT CONTROL
STABILIZED CONSTRUCTION ENTRANCE
AND VEHICLE WASHDOWN
REQUIRES STD. DWG. 212-1

English
STANDARD DRAWING NO.
212-6
SHEET 1 OF 1



ORIGINAL STORED
AT: LTD,
Headquarters
3311 West State
Boise, Idaho

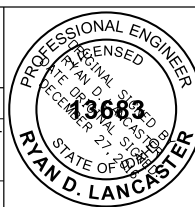

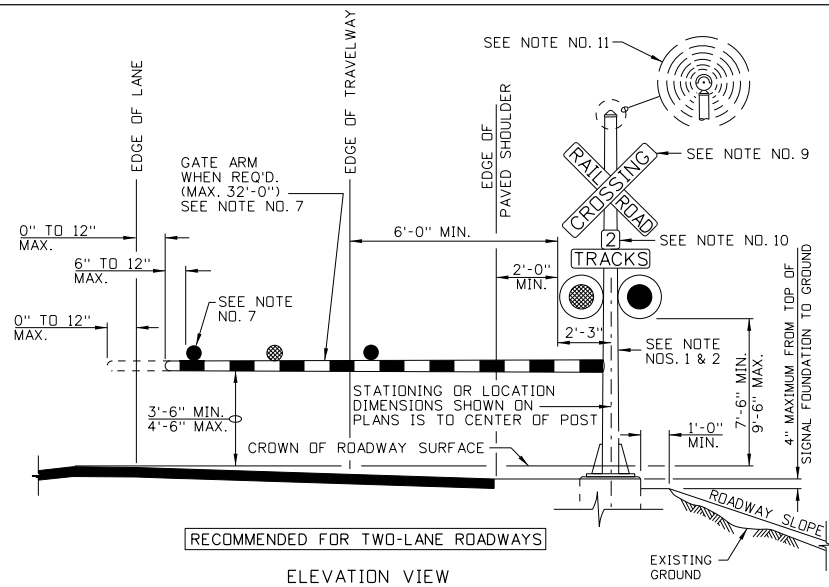


NOTES

- LAYOUT OF HIGHWAY-RAILROAD GRADE CROSSING SIGNAL SHALL BE CONSISTENT WITH THE STANDARDS OF THE RAILROAD COMPANY AND PART 8 OF THE MANUAL ON UNIFORM TRAFFIC CONTROL DEVICES (AS ADOPTED BY THE STATE). THE RAILROAD COMPANY WILL DESIGN THE STRUCTURE AND OTHER COMPONENTS OF THE RAILROAD CROSSING SIGNALS.
- POST LOCATION SHALL BE AS SHOWN ON THE PLANS. ALL PARTS OF THE RAILROAD CROSSING SIGNAL, INCLUDING GATE ARM IN THE UPRIGHT POSITION, SHALL BE A MINIMUM OF 10 FEET MEASURED PERPENDICULAR FROM THE NEAREST RAIL OF THE RAILROAD TRACKS.
- TOP OF THE SIGNAL FOUNDATION SHALL BE FLUSH WITH TOP OF CURB OR TOP OF SIDEWALK. THE GROUND SURFACE SHALL BE GRADED TO WITHIN 4 INCHES BELOW THE TOP OF THE FOUNDATION TO A MINIMUM DISTANCE OF 1 FOOT BEYOND THE SIGNAL FOUNDATION.
- A FLASHING-LIGHT SIGNAL CONSISTS OF TWO LIGHTS HAVING 12-INCH LENS WITH RED LIGHT EMITTING DIODES (LED) MOUNTED IN A HORIZONTAL LINE THAT FLASH ALTERNATELY WHEN ACTIVATED. THE FLASHING RATE IS 35 TO 65 FLASHES PER MINUTE.
- NUMBER OF FLASHING-LIGHT SIGNALS SHALL BE AS SHOWN ON THE PLANS. FLASHING-LIGHT SIGNALS SHALL BE MOUNTED BACK TO BACK ON THE POST. OTHER FLASHING-LIGHT SIGNALS, IF NECESSARY, SHALL BE PLACED FOR THE BEST VISIBILITY TO OTHER APPROACHING ROADWAY OR PEDESTRIAN TRAFFIC.
- WHERE THERE IS SIDEWALK, THE FLASHING-LIGHT SIGNALS ON THE POST SHALL BE A MINIMUM OF 7 FEET ABOVE THE TOP OF SIDEWALK.
- WHEN GATE ARMS ARE USED, LENGTHS SHALL BE AS SHOWN ON THE PLANS. THE TIP OF A GATE ARM IN THE DOWN POSITION SHALL BE WITHIN 1 FOOT EITHER SIDE OF THE EDGE OF LANE AND A MINIMUM OF 8 FEET MEASURED PERPENDICULAR FROM THE NEAREST RAIL OF THE RAILROAD TRACK. GATE ARMS LONGER THAN 28 FEET REQUIRE APPROVAL FROM THE RAILROAD COMPANY. THE GATE ARM SHALL BE FULLY RETRO REFLECTORIZED ON BOTH SIDES WITH VERTICAL STRIPES ALTERNATELY COLORED RED AND WHITE AT 16-INCH INTERVALS MEASURED HORIZONTALLY AND HAVE AT LEAST THREE RED LIGHT EMITTING DIODES (LED) ON THE TOP OF THE GATE ARM. THE GATE ARM LIGHTS, WHEN ACTIVATED, SHALL FLASH ALTERNATELY IN UNISON WITH THE FLASHING-LIGHT SIGNALS EXCEPT FOR THE LIGHT NEAREST THE TIP OF THE GATE ARM WHICH SHALL BE ILLUMINATED CONTINUOUSLY.
- AAR/DOT IDENTIFICATION TAG SHALL BE ATTACHED TO POST IMMEDIATELY BELOW THE FLASHING-LIGHT SIGNAL OR ON THE OUTSIDE OF THE SIGNAL HOUSE.
- CROSS BUCK (R15-1) SIGNS SHALL BE MOUNTED BACK TO BACK ON THE POST.
- SUPPLEMENTAL NUMBER OF TRACKS (R15-2) SIGNS SHALL BE MOUNTED BACK TO BACK ON THE POST AT A POSITION BETWEEN THE CROSS BUCK SIGN AND THE FLASHING-LIGHT SIGNAL WHEN THERE ARE TWO OR MORE RAILROAD TRACKS. THIS SIGN IS OPTIONAL WHEN GATE ARMS ARE USED.
- BELLS OR OTHER AUDIBLE WARNING DEVICES MAY BE INCLUDED WHICH WILL OPERATE IN CONJUNCTION WITH THE FLASHING-LIGHT SIGNALS.
- THE NEED FOR GUARDRAIL SHALL NOT BE BASED SOLELY UPON THE ROADSIDE OBSTACLE OF A RAILROAD CROSSING SIGNAL UNLESS REQUESTED BY THE RAILROAD COMPANY.
- NOT TO SCALE.

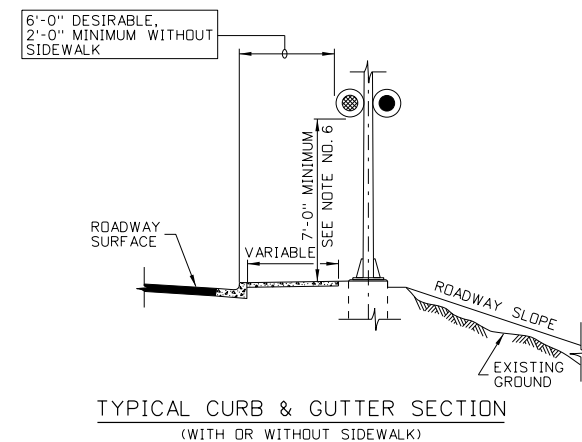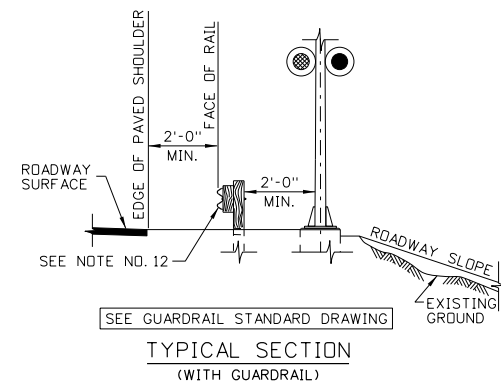

REVISIONS				IDAHO TRANSPORTATION DEPARTMENT 	PROJECT NO.	STANDARD DETAIL R-1-A	English COUNTY KEY NUMBER SHEET 1 OF 1	NOT APPROVED PRELIMINARY FOR CONSTRUCTION
NO.	DATE	BY	DESCRIPTION					
			DESIGNED					
			DESIGN CHECKED					
			DETAILED	CADD FILE NAME				
			DRAWING CHECKED	DRAWING DATE:				

Magic Valley Rail Safety and Capacity Expansion: A Rural Short Line Project
Idaho Transportation Department
Schedule

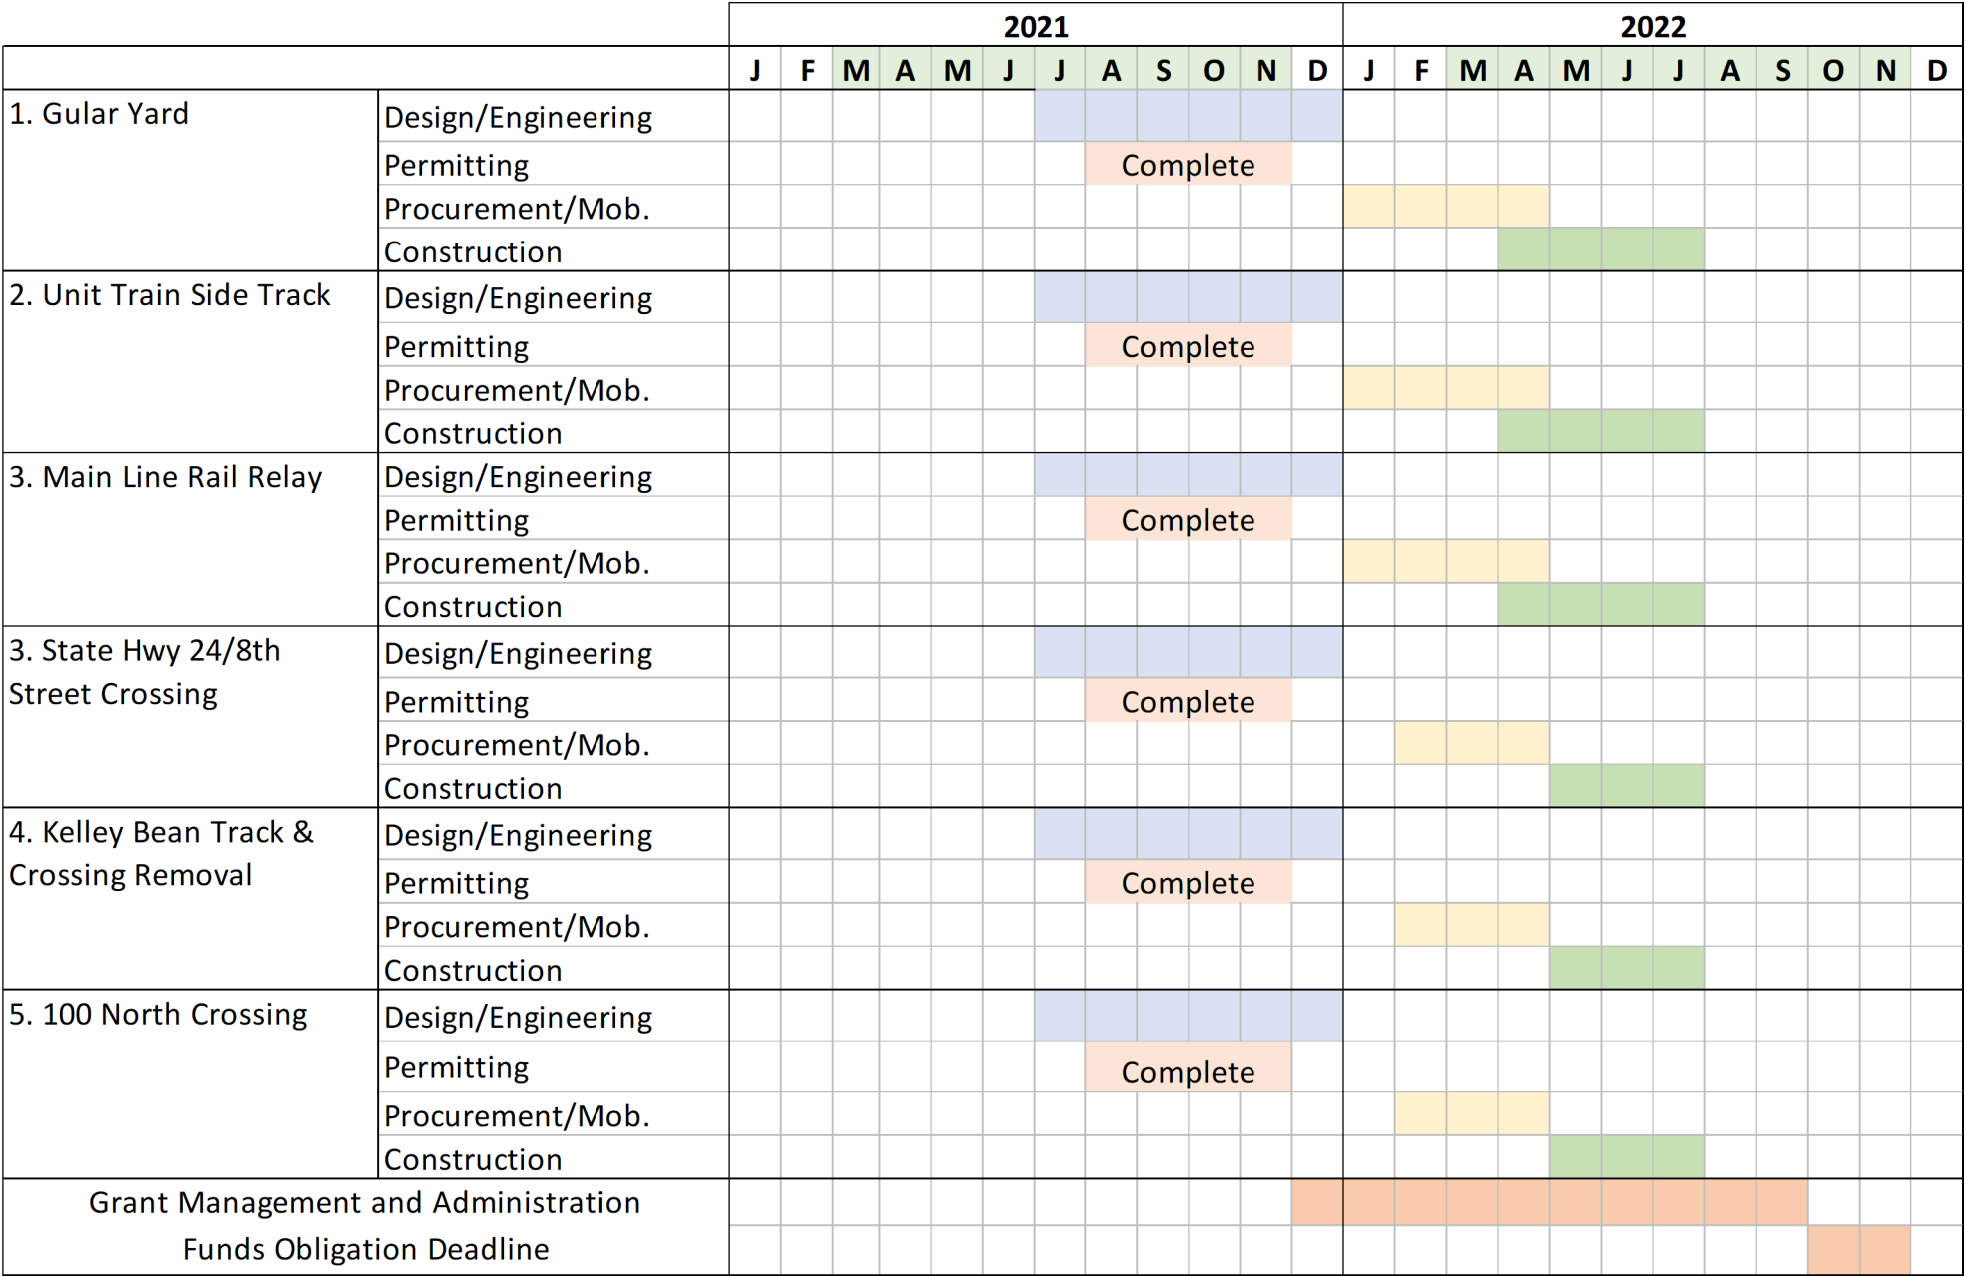

Construction Season

Procurement/Mobilization

Design/Engineering

Permitting

Construction

Plot driver: WATCO.pdf, 300dpi, plotter
Pen table: Watco_Railway.tbl
File: I:\Dropbox (Watco Companies, LLC)\Watco_Design\19_192_Rupert_ID_EIRR_Track_Expansion\ConRail\Sheet\19-9001-Schedule.dgn
Time: 15:05 PM
Date: 02/22/2022

REV	DATE	DESCRIPTION	BY	SUB	APP

INFORMATION CONFIDENTIALITY:
ALL PLANS, DRAWINGS, SPECIFICATIONS, AND/OR INFORMATION FURNISHED HEREWITH SHALL REMAIN THE PROPERTY OF WATCO COMPANIES, LLC, AND SHALL BE HELD CONFIDENTIAL AND SHALL NOT BE USED FOR ANY PURPOSE NOT PROVIDED FOR IN AGREEMENTS WITH WATCO COMPANIES, LLC.

DESIGNED BY	JRW
DRAWN BY	JRW
CHECKED BY	DRW
APPROVED BY	JLW
DATE	2/22/2022



WATCO
RUPERT, ID
EIRR TRACK EXPANSION
CONSTRUCTION SCHEDULE
SHEET 01 OF 01

CONTRACT NO.	19.192
DRAWING NO.	SCHEDULE
REVISION	SHEET NO.
SCALE	NONE