


NOTE: CONTACT THE CITY OF BARTLESVILLE AND THE UTILITY COMPANIES FOR LOCATIONS OF UNDERGROUND UTILITIES PRIOR TO CONSTRUCTION. CALL OKIE AT (405) 840-5032 OR 1-800-522-6543.

EROSION CONTROL IS REQUIRED ON PROJECTS THAT DISTURB AN AREA EQUAL TO OR LARGER THAN ONE ACRE.

A TRAFFIC CONTROL PLAN IS REQUIRED ON PROJECTS THAT REQUIRE A DETOUR FOR THE INSTALLATION OF ANY IMPROVEMENTS.

TRAFFIC CONTROL IS TO BE SUBCONTRACTED BY THE RAILROAD AND INCLUDED IN THE PROJECT COST.

SEE ODOT STANDARDS PM8-1-01, PM8-2-00 & PM8-3-00 FOR RAILROAD DEVICE PLACEMENT

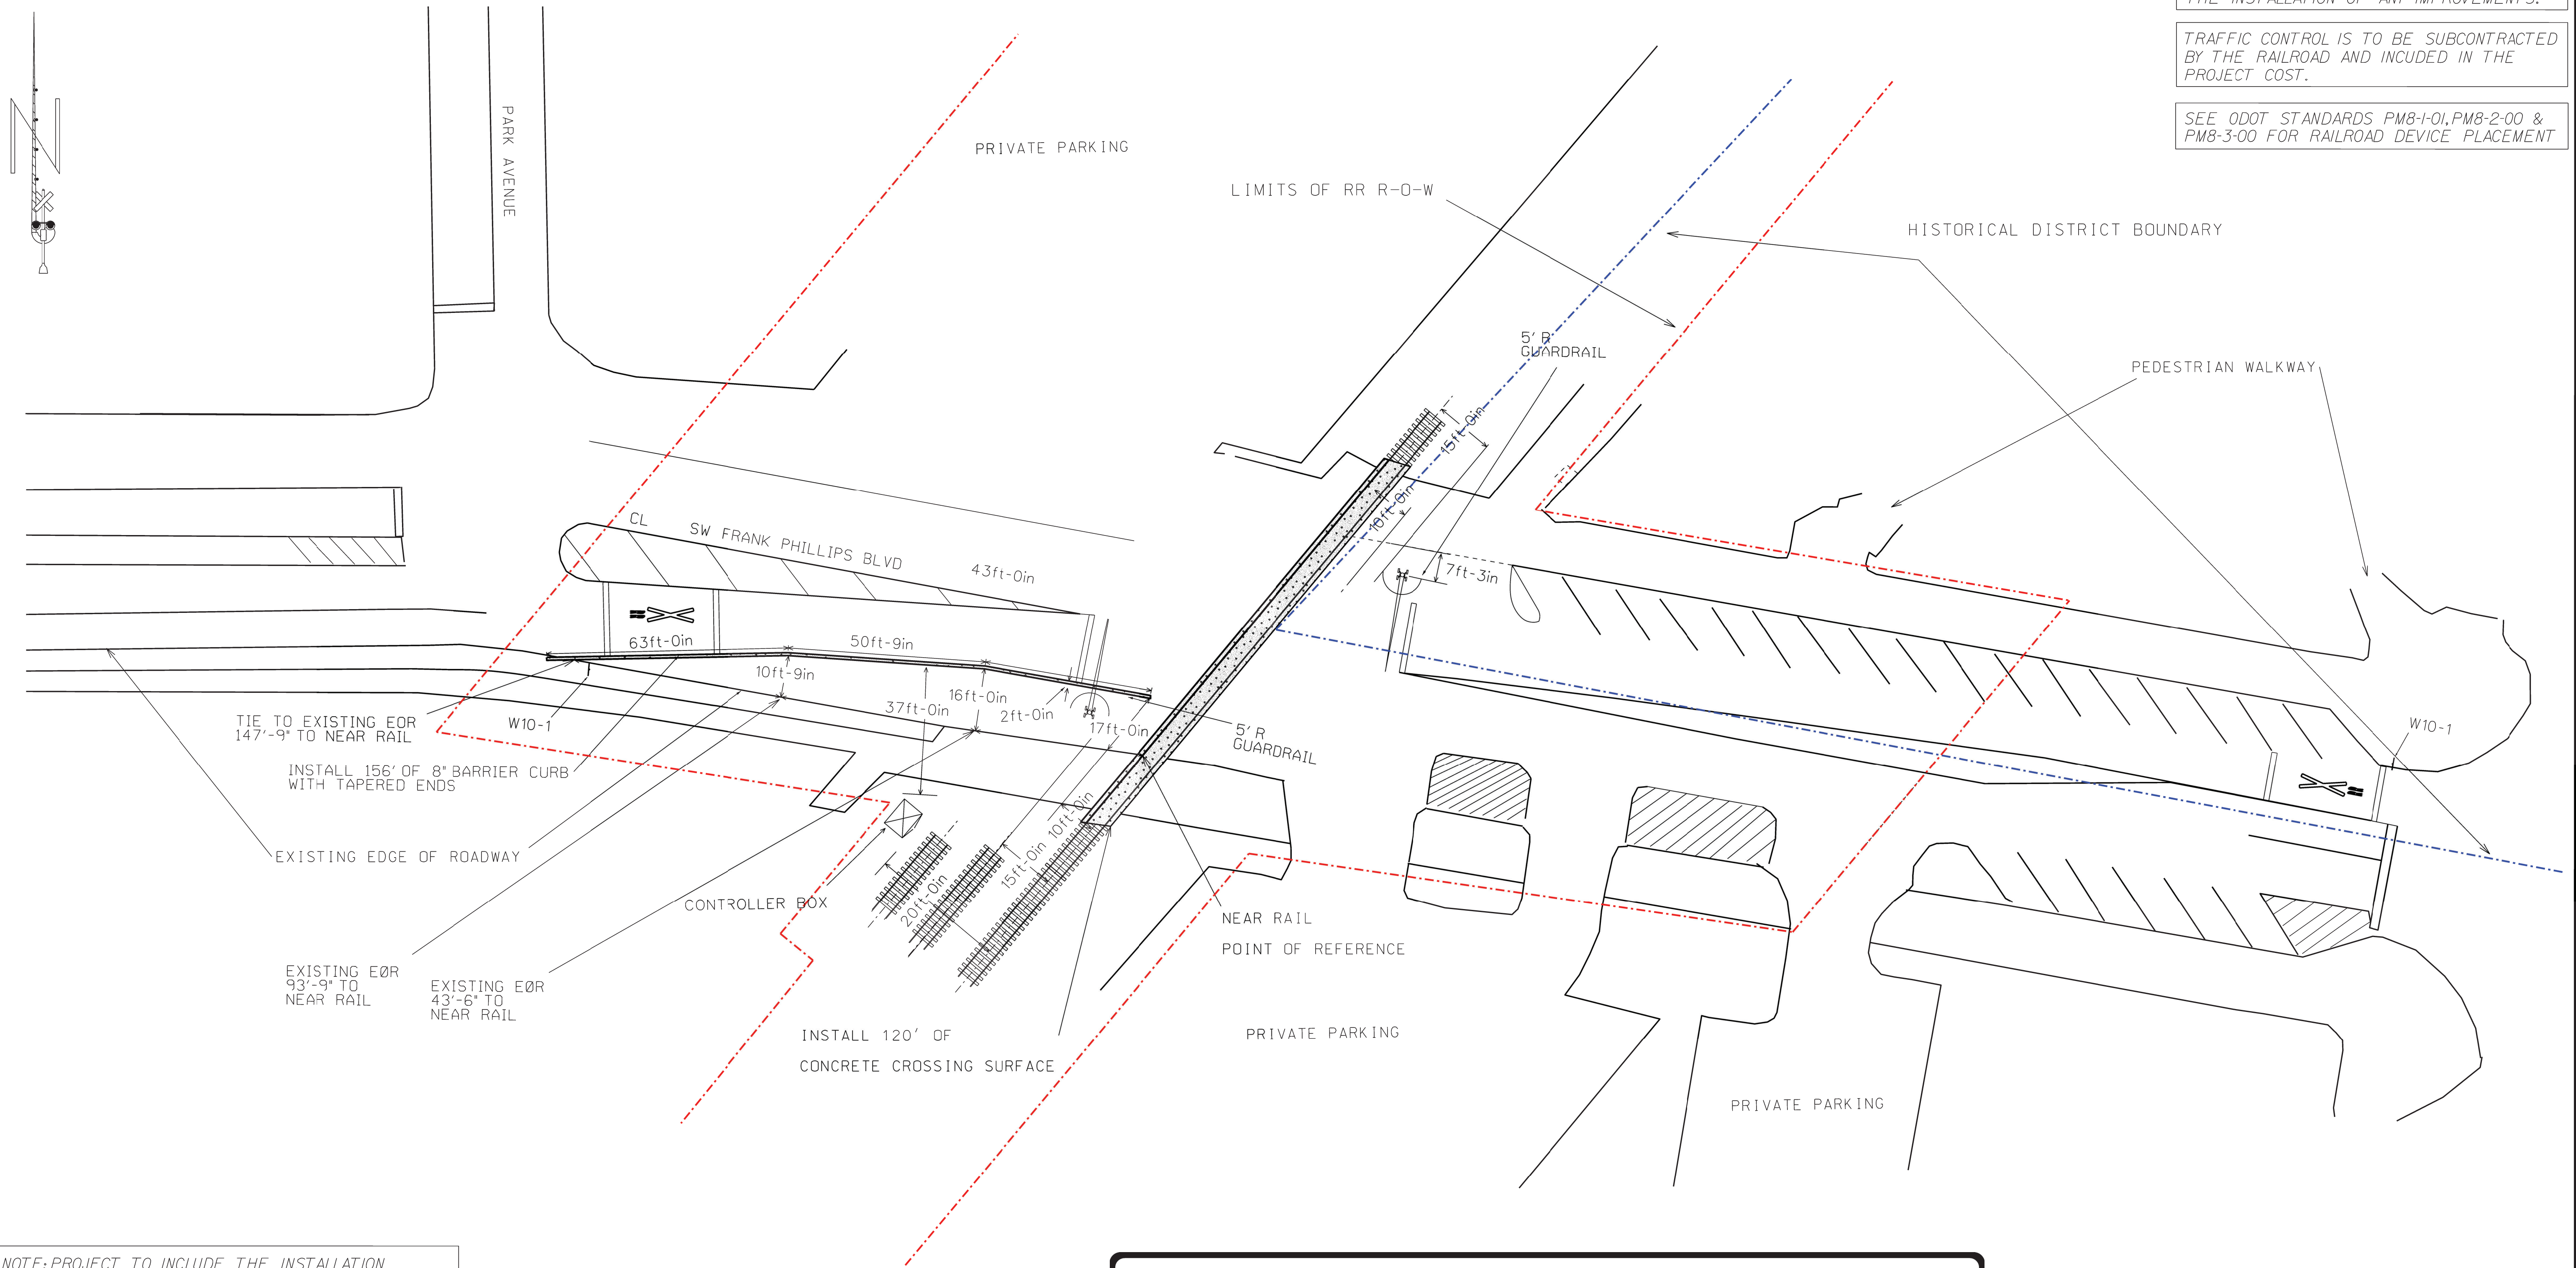

NOTE: PROJECT TO INCLUDE THE INSTALLATION OF TWO W10-1 RAILROAD ADVANCE WARNING SIGNS, AND TWO SETS OF PLASTIC PAVEMENT MARKINGS (SEE ODOT STANDARDS PM8-1-01, PM8-2-00 & PM8-3-00).

NOTE: REFERENCES TO LATERAL CLEARANCES FOR LIGHTS, GATES OR GUARDRAIL ARE TO THE CLOSEST PART OF THE INSTALLATION. MINIMUM CLEARANCES ARE:
 (A) 2' FROM EDGE OF VERTICAL CURB.
 (B) 2' FROM EDGE OF PAVED SHOULDER.
 (C) 6' FROM EDGE OF TRAVELED ROADWAY IF NO SHOULDER/CURB IS PRESENT.

LOCATION OF RAILROAD CONTROL BOX, PEDESTALS OR CANTILEVERS & GATES TO BE PLACED AT THE RAILROAD ENGINEERS DETERMINATION.

PREPARED BY:
 OKLAHOMA DEPARTMENT OF TRANSPORTATION
 RAIL PROGRAMS DIVISION

Jared D. Schwennesen

DATE 7-1-2021

OKLA. REG. NO. 25795

LICENSED PROFESSIONAL ENGINEER
 JARED D. SCHWENNESEN
 25795
 OKLAHOMA

EXHIBIT "A"

FRANK PHILIPS, BARTLESVILLE WASHINGTON COUNTY	Design	JWW	4/20
PROJECT NUMBER STP-XXXX(XXX)RR	Detail	JWW	4/20
DOT No. 008485A SK&O RAILROAD	Check		
PEDESTAL SIGNAL DETAILS			SAFETY
STATE OF OKLAHOMA	DEPARTMENT OF TRANSPORTATION	JOB PIECE NO. XXXXX(YY)	APPROX SCALE 20'